



678489mE, 690008mN

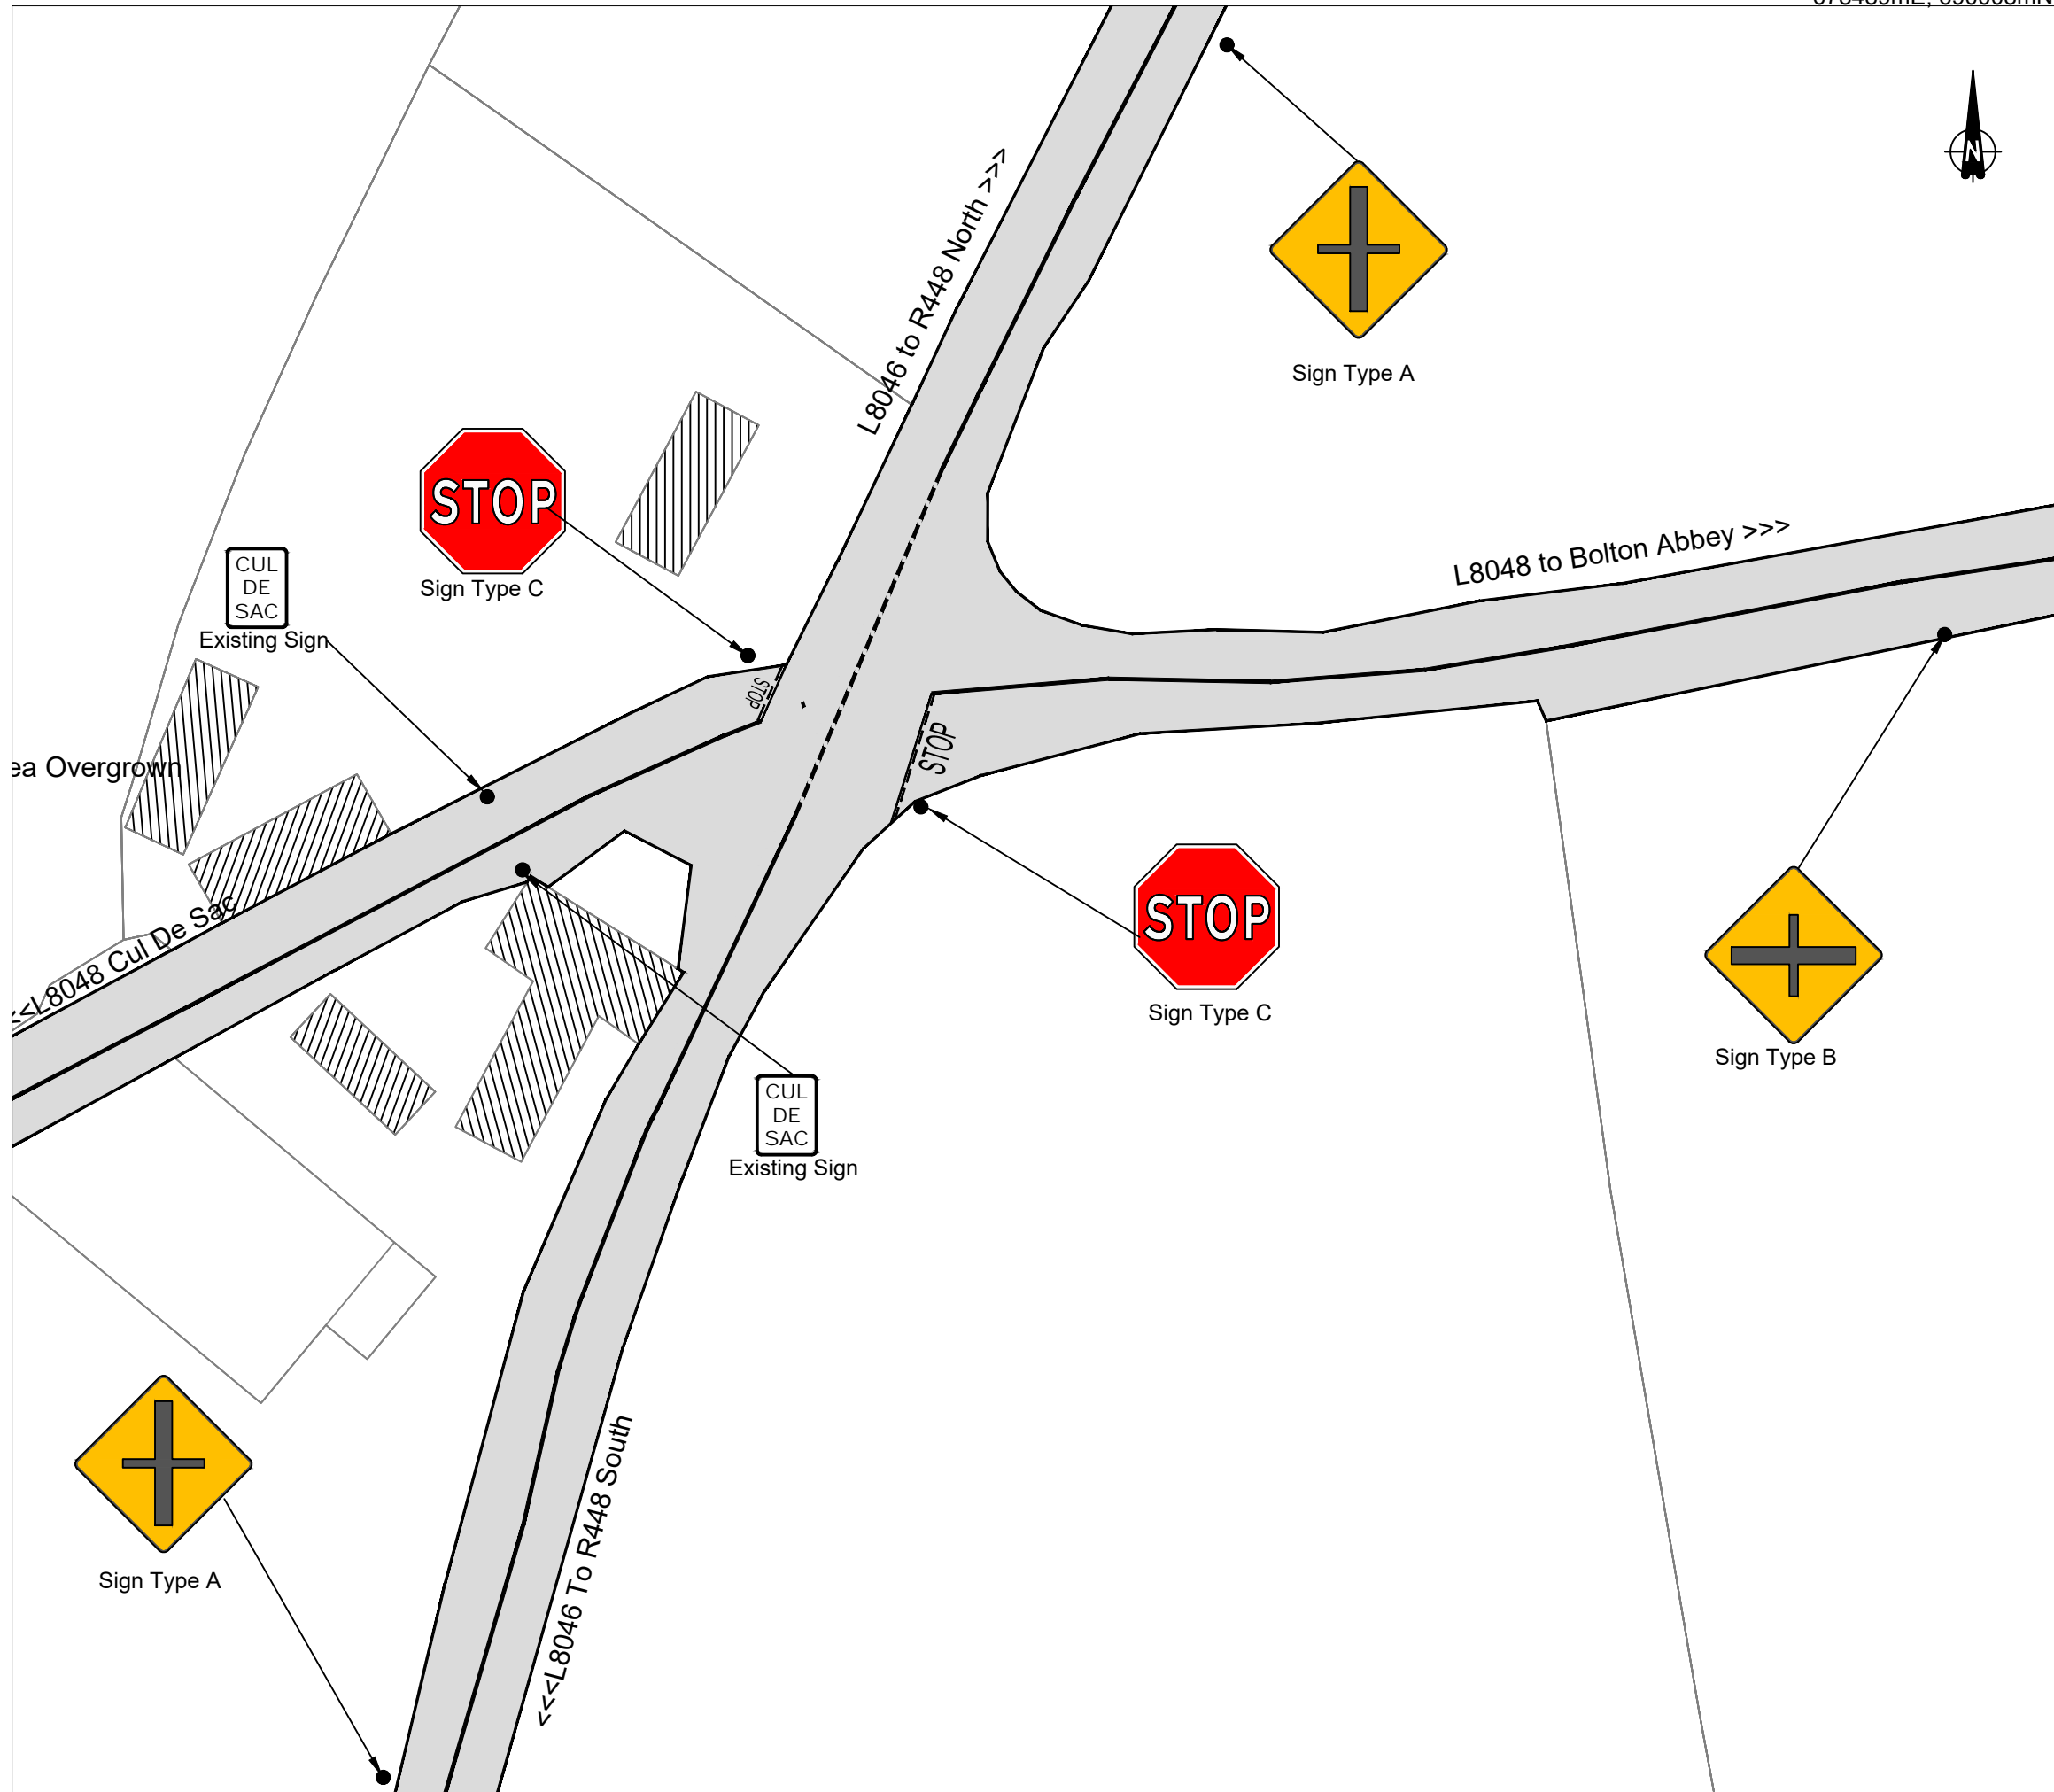

678337mE, 689875mN

Notes:  
 1. No dimensions to be scaled from this drawing.  
 2. All sizes to be checked on site and any discrepancies to be reported to the engineer.

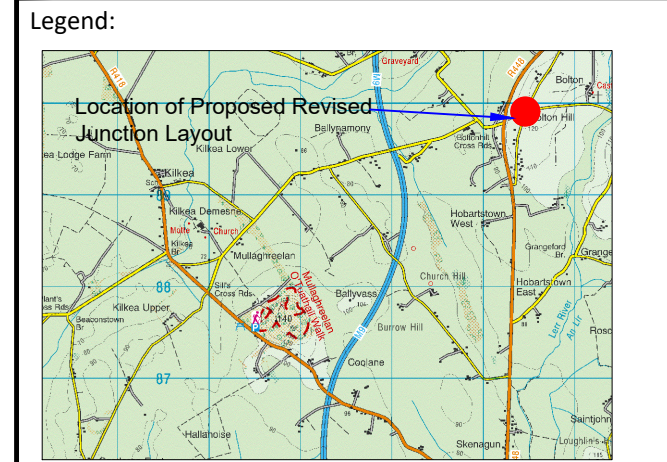

Site Location (NTS)

<b>SIGN TYPE "A"</b> Warning Sign W001(600mm) Crossroads Ahead		<b>SIGN TYPE "C"</b> Regulatory Sign RUS 027(750mm) Stop Sign	
<b>SIGN TYPE "B"</b> Warning Sign W015(600mm) Crossroad Major Roads Ahead			

Sign Types (NTS)

No.	Date	Issue / Revision	Chkd.

Project:  
**Revised Junction Layout,  
 Bolton Hill,  
 Athy**

Dwg. Title:  
**Proposed Site Plan**

Dwg. No. <b>E3998</b>	Rev. <b>*</b>	Stage: <input type="checkbox"/> PRELIMINARY <input type="checkbox"/> PART VIII <input type="checkbox"/> TENDER <input type="checkbox"/> CONTRACT
Date: 27/08/2025	Scale: 1:500	
Drawn: N.C	Approved: L.C	

Dept. of Transport, Mobility and Open Spaces  
 Roads Design Office  
 A / Snr Engineer: Mr Daragh Conlan BA, BAI, MIEI, Chartered Eng.  
 Kildare County Council, Comhairle Chontae Cill Dara  
 Áras Chill Dara, Devoy Park, Naas, Co.Kildare  
 T:+353-45-980424 F:+353-45-980420 E: roads@kildarecoco.ie