


663328mE, 695173mN

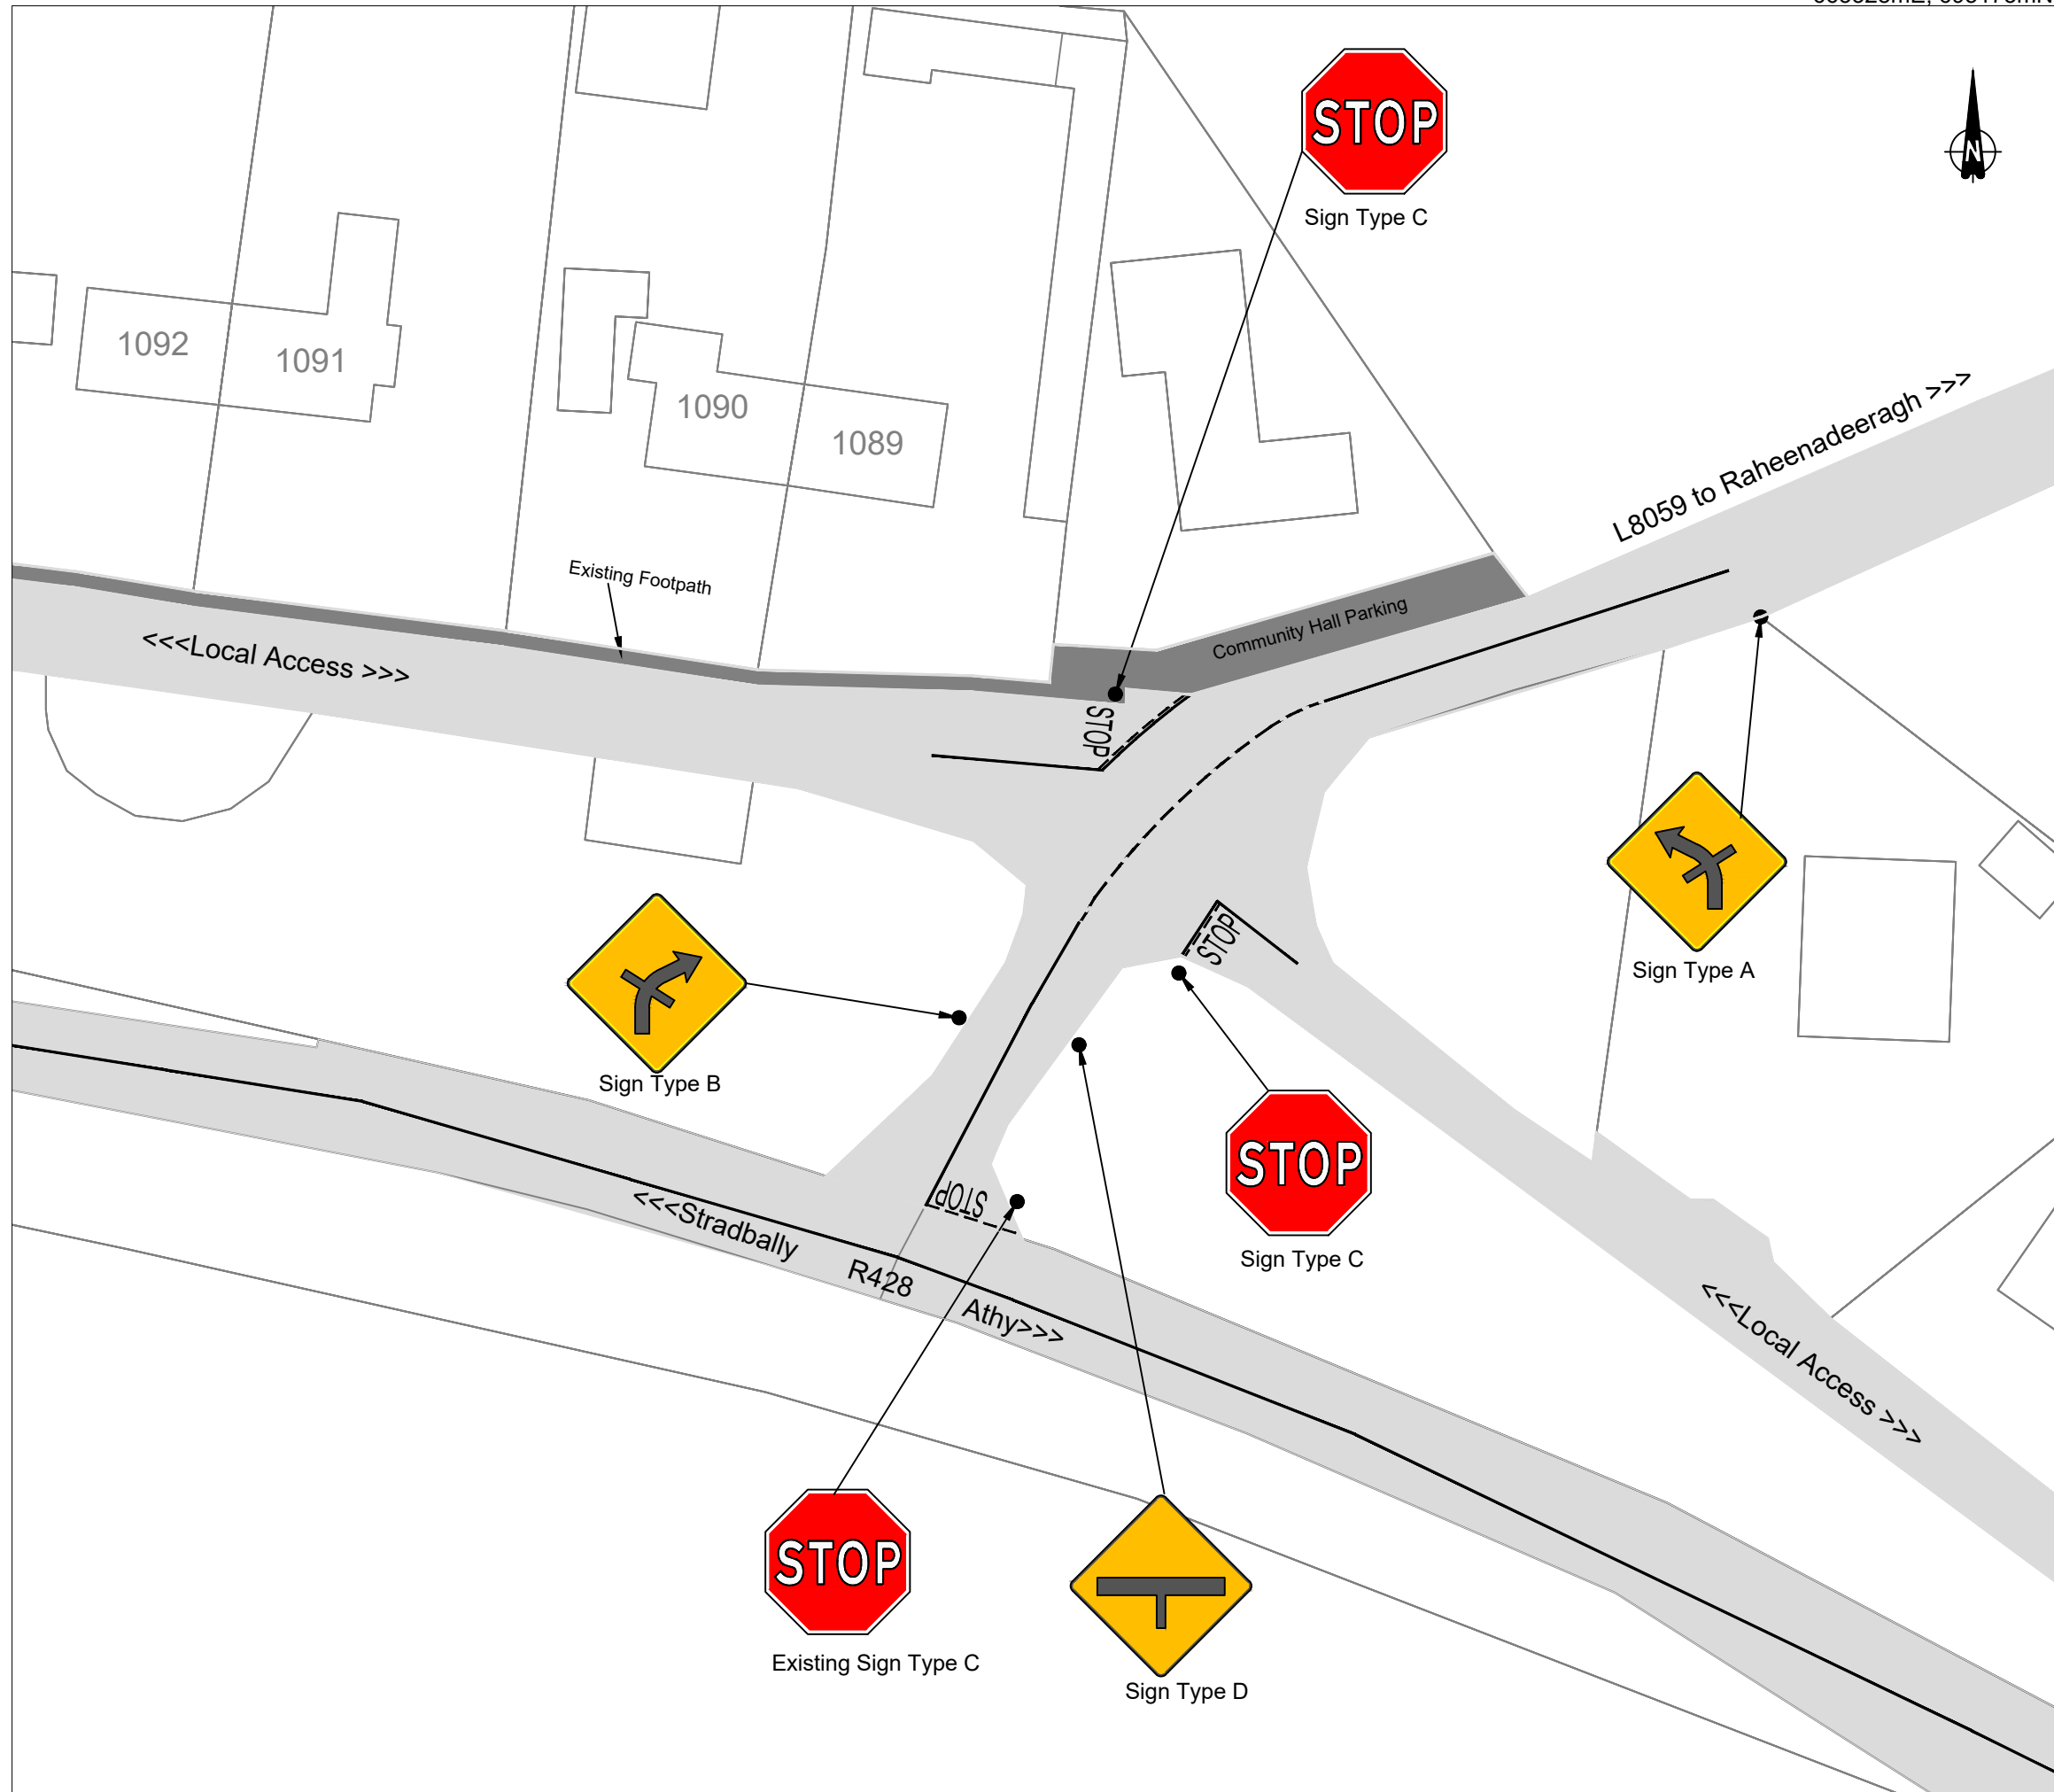


663176mE, 695040mN

Notes:

1. No dimensions to be scaled from this drawing.
2. All sizes to be checked on site and any discrepancies to be reported to the engineer.

Legend:

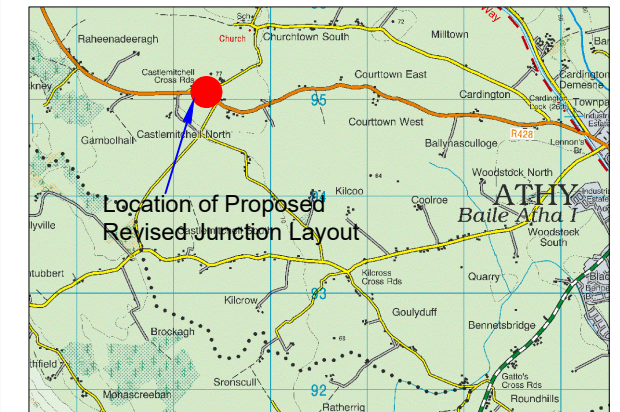

Site Location (NTS)

|   |  |  |  |
|---|--|--|--|
| <b>SIGN TYPE "A"</b><br>Warning Sign<br>W011L (600mm)<br>Crossroads on Bend |  | <b>SIGN TYPE "D"</b><br>Warning Sign<br>W016(600mm)<br>T Junction (Major Road) Ahead |  |
| <b>SIGN TYPE "B"</b><br>Warning Sign<br>W011R(600mm)<br>Crossroads on Bend  |  |  |  |
| <b>SIGN TYPE "C"</b><br>Regulatory Sign<br>RUS<br>027(750mm)<br>Stop Sign   |  |  |  |

Sign Types (NTS)

| No. | Date | Issue / Revision | Chkd. |
|-----|------|------------------|-------|
|     |      |                  |       |

Project:  
Revised Junction Layout,  
Castlemitchell,  
Athy

Dwg. Title:  
Proposed Site Plan

|                          |                  |  |
|--------------------------|------------------|--|
| Dwg. No.<br><b>E3999</b> | Rev.<br><b>*</b> | Stage:<br><input type="checkbox"/> PRELIMINARY<br><input type="checkbox"/> PART VIII<br><input type="checkbox"/> TENDER<br><input type="checkbox"/> CONTRACT |
| Date:<br>28/08/2025      | Scale:<br>1:500  |  |
| Drawn:<br>N.C            | Approved:<br>L.C |  |

Dept. of Transport, Mobility and Open Spaces  
Roads Design Office

A / Snr Engineer: Mr Daragh Conlan BA, BAI, MIEI, Chartered Eng.

Kildare County Council, Comhairle Chontae Cill Dara  
Áras Chill Dara, Devoy Park, Naas, Co.Kildare  
T:+353-45-980424 F:+353-45-980420 E: roads@kildarecoco.ie