



669596mE, 691001mN

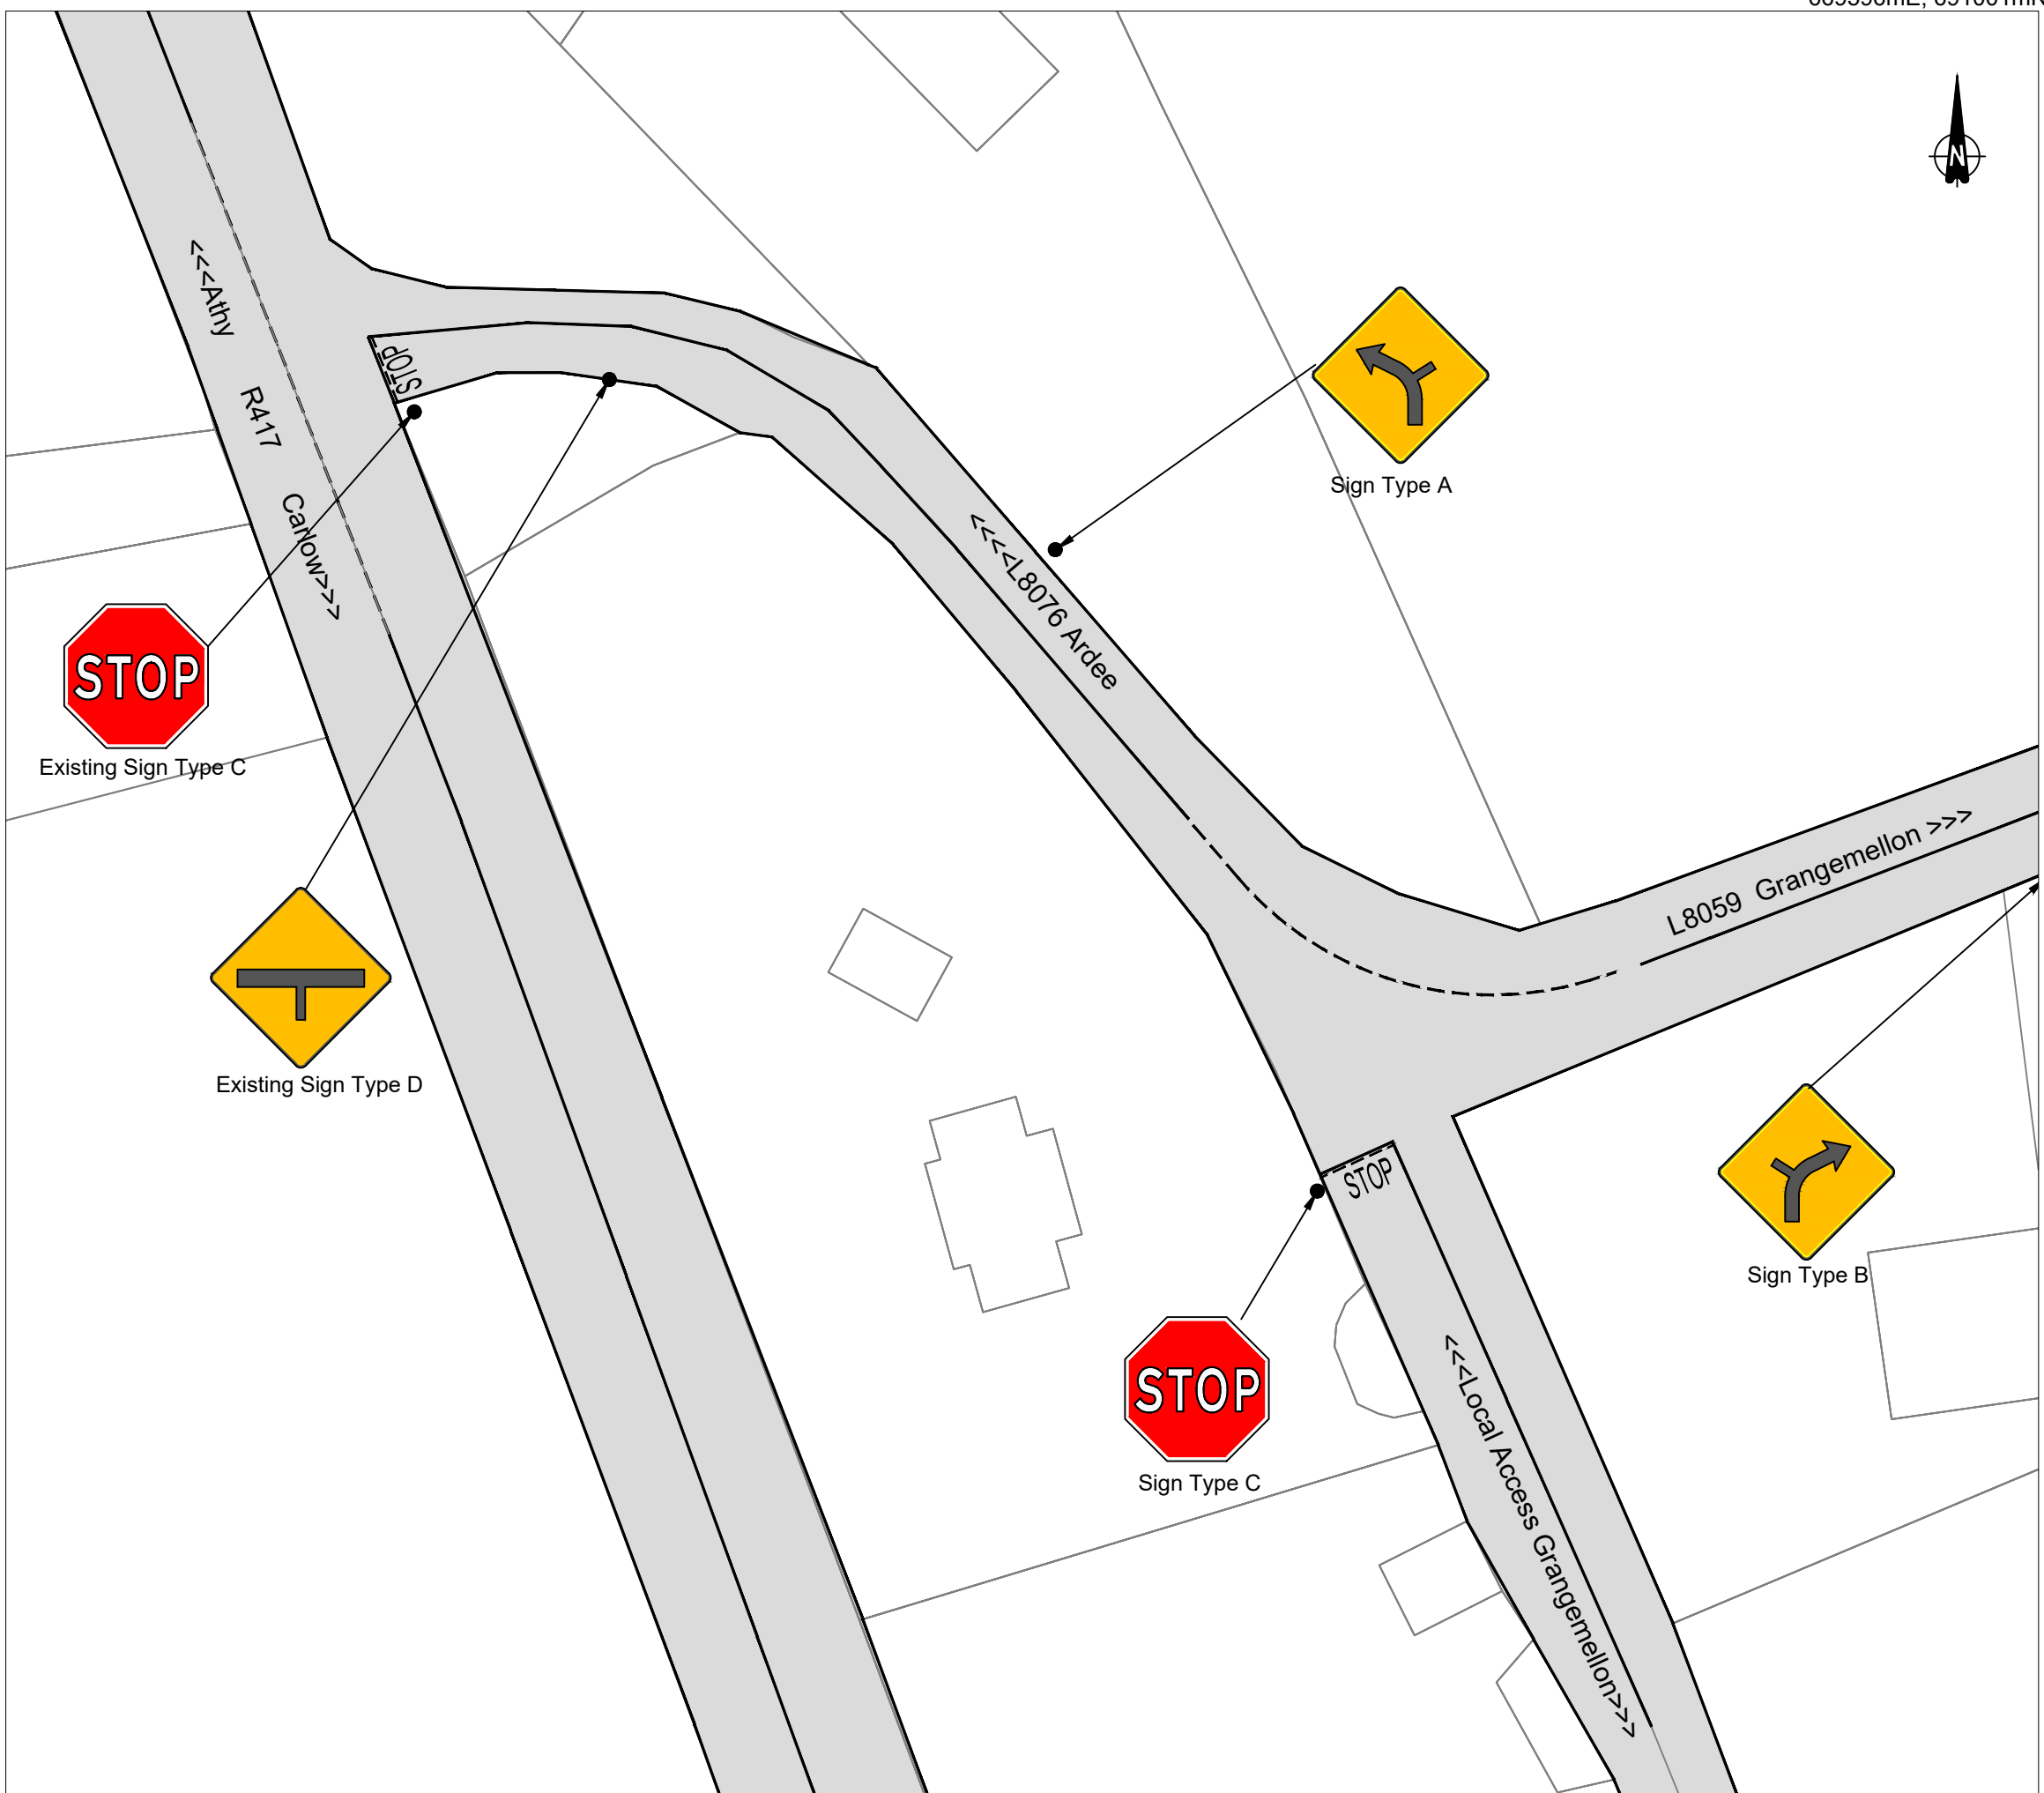

- Notes:
1. No dimensions to be scaled from this drawing.
 2. All sizes to be checked on site and any discrepancies to be reported to the engineer.

Legend:

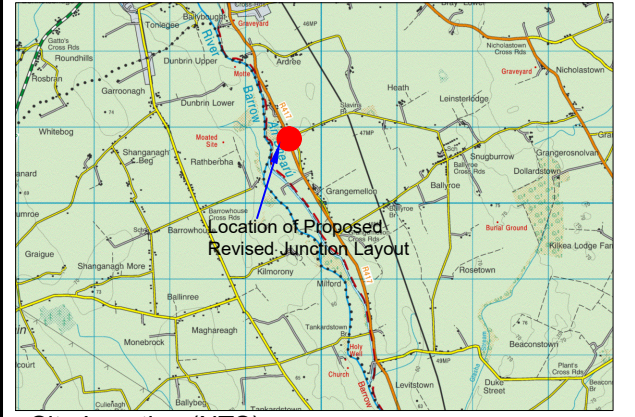

Site Location (NTS)

<p>SIGN TYPE "A" Warning Sign W009L(600mm) Side Road on Outside of Bend</p>	<p>SIGN TYPE "D" Warning Sign W016(600mm) T Junction (Major Road) Ahead</p>
<p>SIGN TYPE "B" Warning Sign W009R(600mm) Side Road on Outside of Bend</p>	
<p>SIGN TYPE "C" Regulatory Sign RUS 027(750mm) Stop Sign</p>	

Sign Types (NTS)

No.	Date	Issue / Revision	Chkd.

Project:
**Revised Junction Layout,
 Grangemellon,
 Athy**

Dwg. Title:
Proposed Site Plan

Dwg. No. E4000	Rev. *	Stage: <input type="checkbox"/> PRELIMINARY <input type="checkbox"/> PART VIII <input type="checkbox"/> TENDER <input type="checkbox"/> CONTRACT
Date: 29/08/2025	Scale: 1:500	
Drawn: N.C	Approved: L.C	

Dept. of Transport, Mobility and Open Spaces
 Roads Design Office

A / Snr Engineer: Mr Daragh Conlan BA, BAI, MIEI, Chartered Eng.

Kildare County Council, Comhairle Chontae Cill Dara
 Áras Chill Dara, Devoy Park, Naas, Co.Kildare
 T:+353-45-980424 F:+353-45-980420 E: roads@kildarecoco.ie

669444E, 690868mN