


KEY:

— SUBJECT SITE OUTLINE

▨ AREA SUBJECT TO DEMOLITIONS

CLIENT:
KILDARE CO. COUNCIL

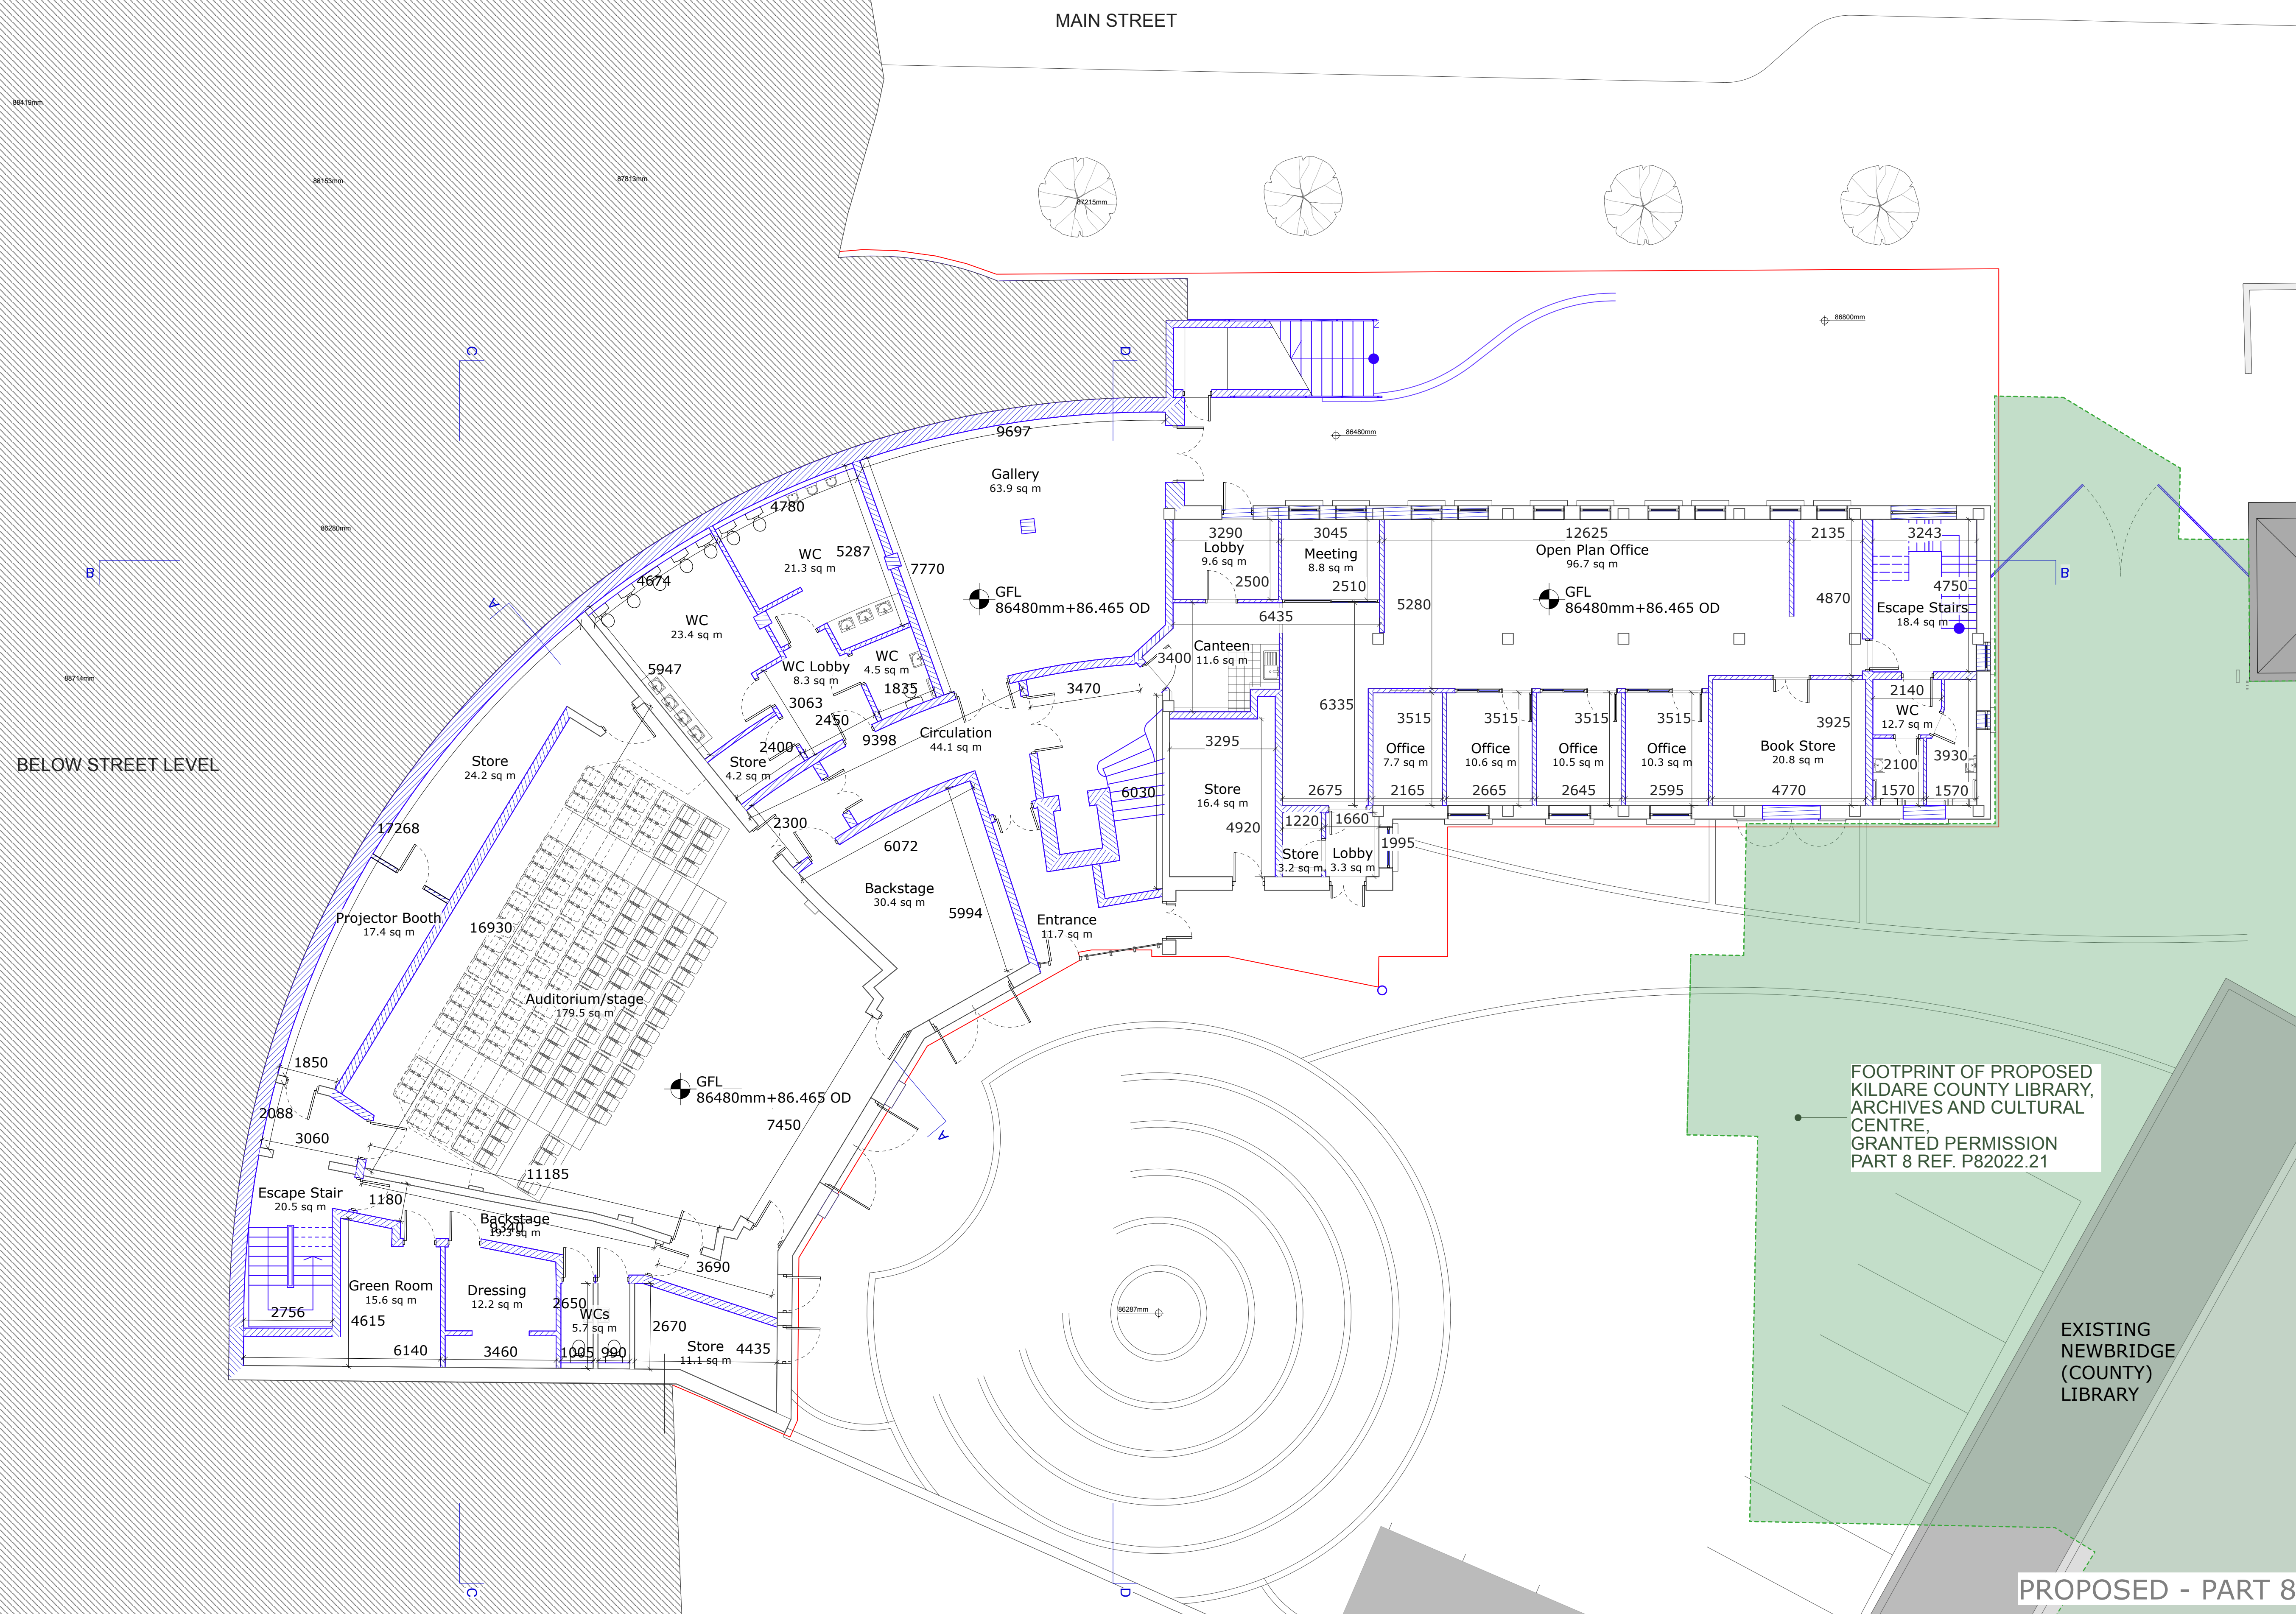

studio
red
architects

STUDIO RED ARCHITECTS			a: Rose Cottage, Chapelizod Road, Dublin 20			e: mail@studioried.ie			w: www.studioried.ie			DIRECTORS: N. Ryan			B ARCH Sc, DIP ARCH, MRIAI			G. Dunne			B ARCH Sc, DIP ARCH, MRIAI		
REV	DATE	DESCRIPTION	REV	DATE	DESCRIPTION	DRAWING NO:	2114 RAC SV 00 101			REV:	SCALE: 1:100 @A1												
						PROJECT:	RIVERBANK ARTS CENTRE AND KILDARE LIBRARY HQ, MAIN STREET, NEWBRIDGE, CO. KILDARE					JOB NO:	2114										
												SERIES:	PART 8										
												DATE:	04/06/2026										
						DRAWING:	EXISTING GROUND FLOOR PLAN					DRAWN BY:	CC										
												CHECKED BY:	GD/N										

THIS DRAWING IS TO BE READ IN CONJUNCTION WITH RELEVANT CONSULTANTS' DRAWINGS - NOTIFY ARCHITECTS OF ANY DISCREPANCIES - CHECK DIMENSIONS ON SITE - DO NOT SCALE - USE FIGURED DIMENSIONS ONLY - COPYRIGHT RESERVED FOR studio**red**architects