



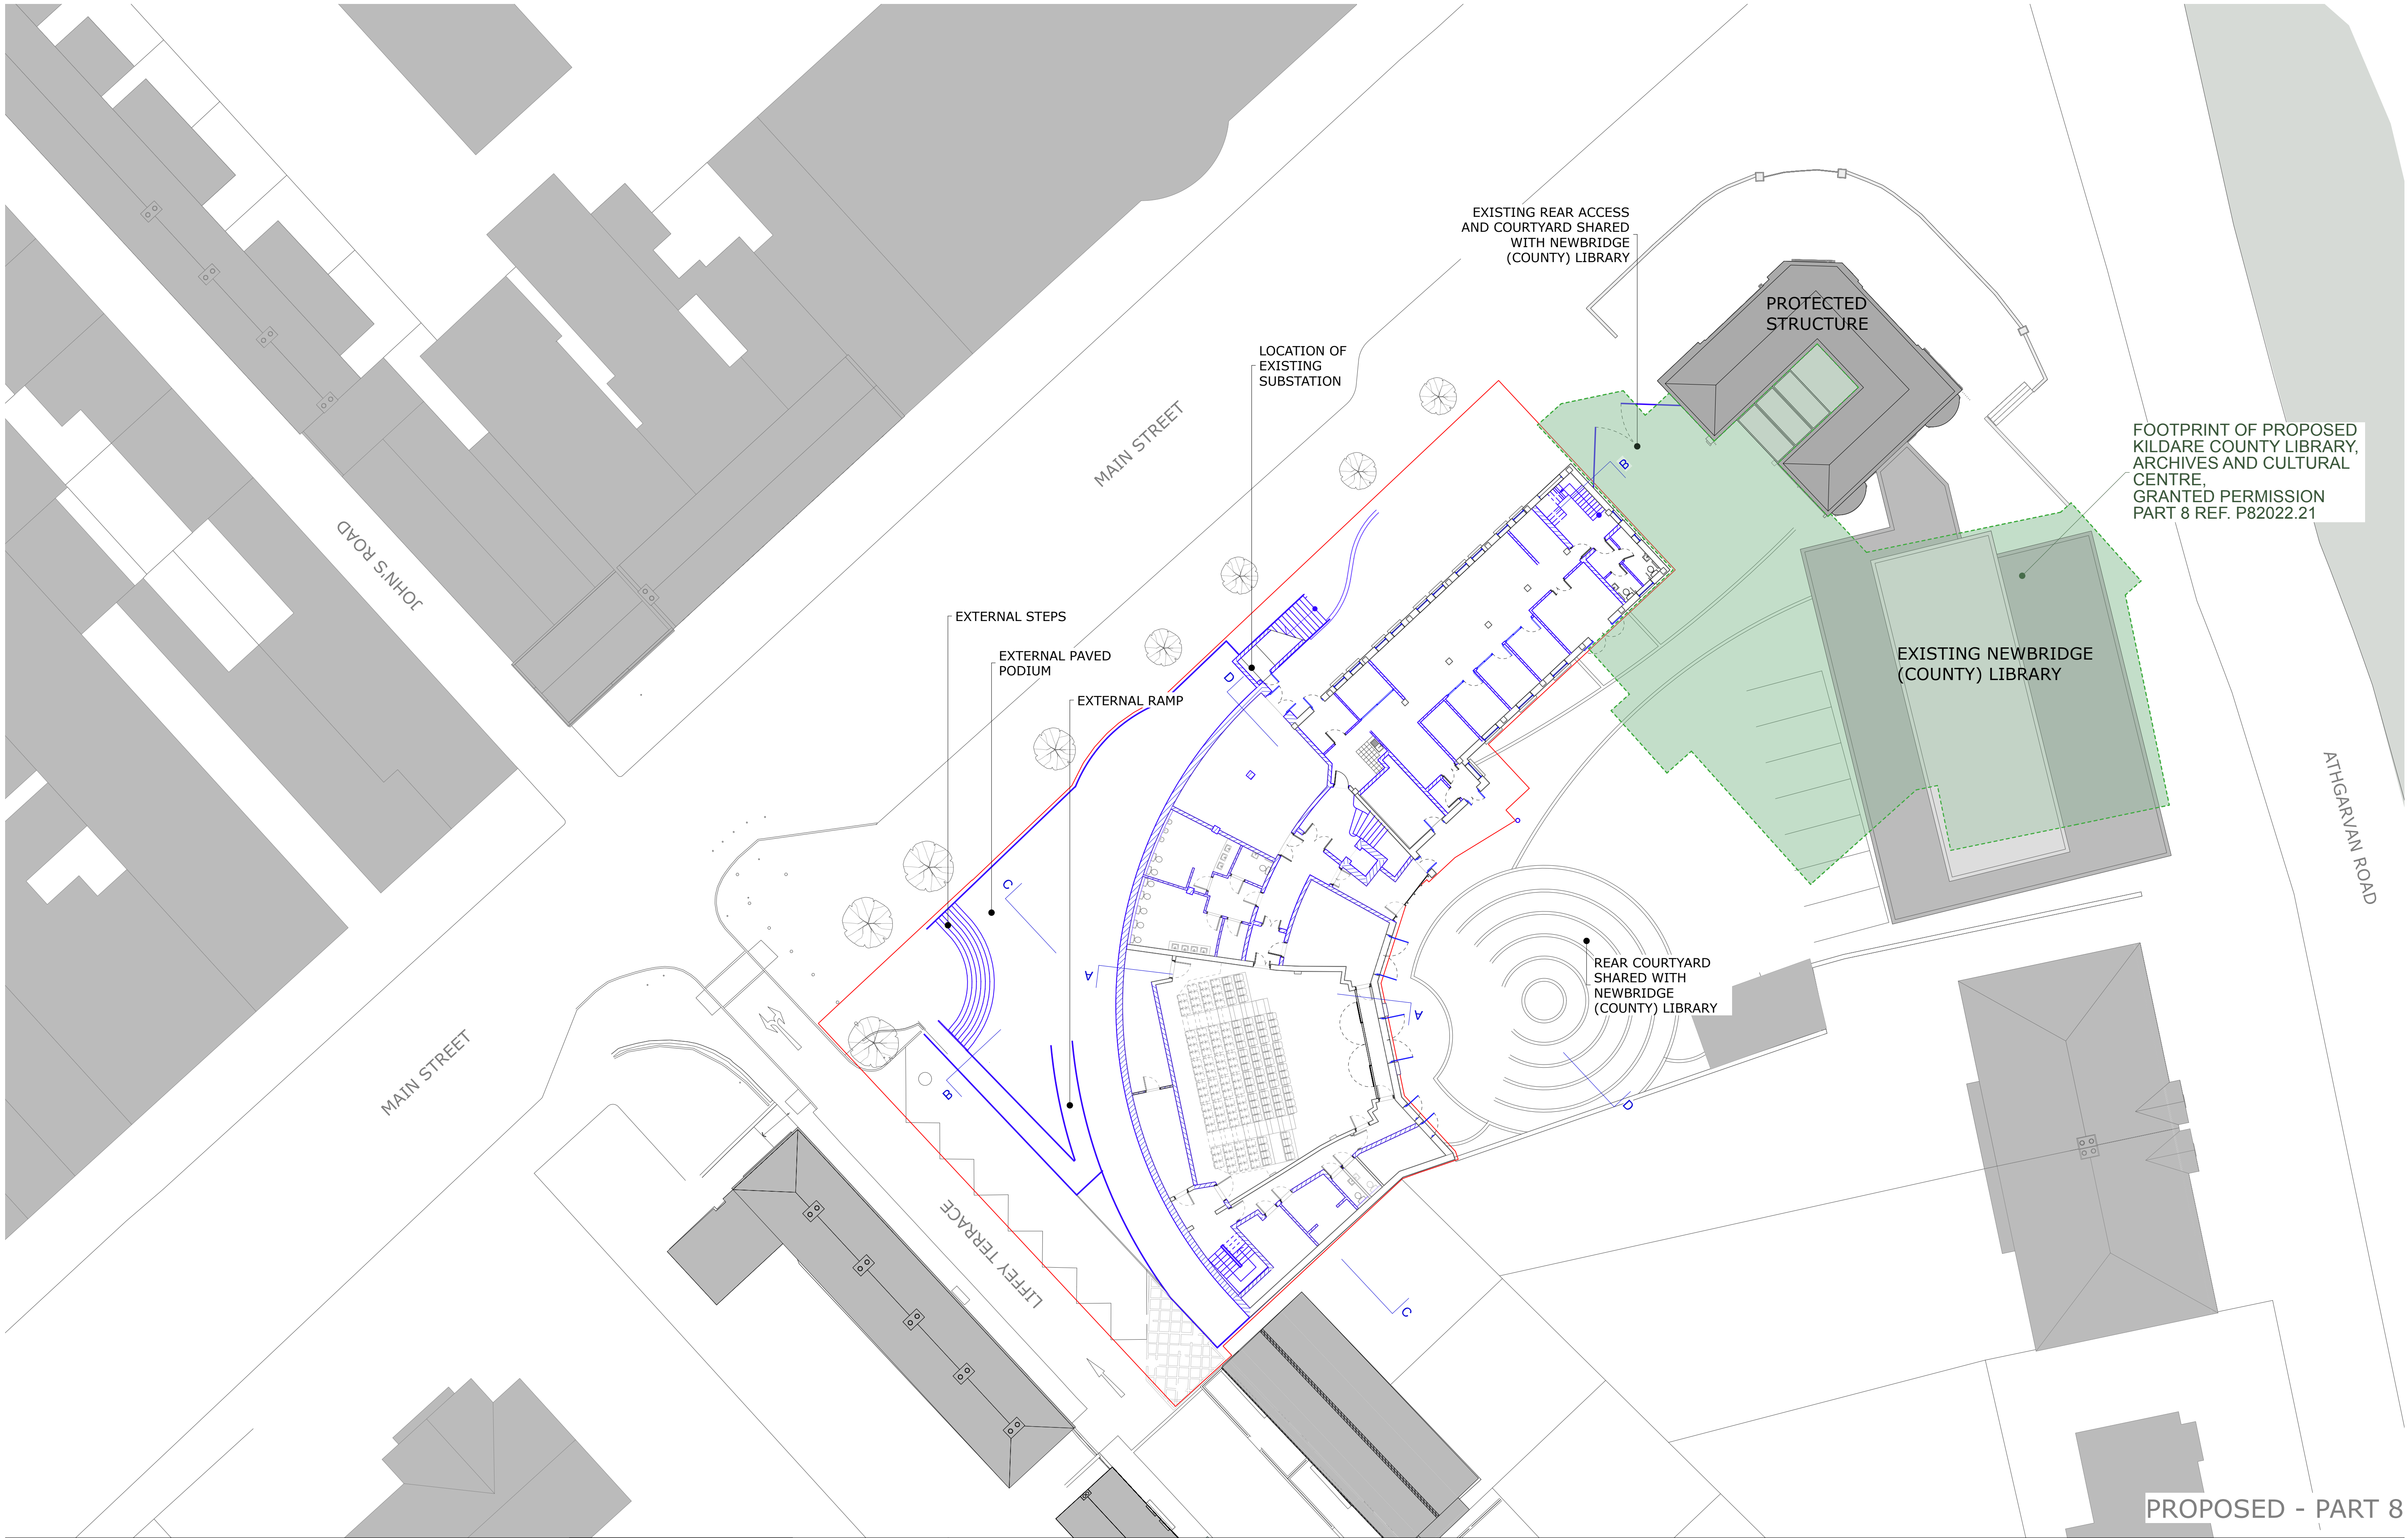

FOOTPRINT OF PROPOSED
KILDARE COUNTY LIBRARY,
ARCHIVES AND CULTURAL
CENTRE,
GRANTED PERMISSION
PART 8 REF. P82022.21

PROPOSED - PART 8

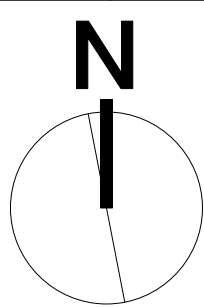

KEY:
— SUBJECT SITE OUTLINE
/// AREA SUBJECT TO
DEMOLITIONS

CLIENT:
KILDARE CO. COUNCIL



studio
red
architects

STUDIO RED ARCHITECTS		a: Rose Cottage, Chapelizod Road, Dublin 20	e: mail@studiorred.ie	w: www.studiorred.ie	DIRECTORS: N. Ryan B ARCH Sc, DIP ARCH, MRIAI G. Dunne B ARCH Sc, DIP ARCH, MRIAI	
REV	DATE	DESCRIPTION	REV	DATE	DESCRIPTION	
						DRAWING NO: 2114 RAC SV 00 002
						PROJECT: RIVERBANK ARTS CENTRE AND KILDARE LIBRARY HQ, MAIN STREET, NEWBRIDGE, CO. KILDARE
						DRAWING: EXISTING SITE AND GROUND FLOOR PLAN
						REV: SCALE: 1:200 @A1
						JOB NO: 2114
						SERIES: PART 8
						DATE: 04/06/2026
						DRAWN BY: CC
						CHECKED BY: GD/NR

THIS DRAWING IS TO BE READ IN CONJUNCTION WITH RELEVANT CONSULTANTS' DRAWINGS - NOTIFY ARCHITECTS OF ANY DISCREPANCIES - CHECK DIMENSIONS ON SITE - DO NOT SCALE - USE FIGURED DIMENSIONS ONLY - COPYRIGHT RESERVED FOR studio red architects