

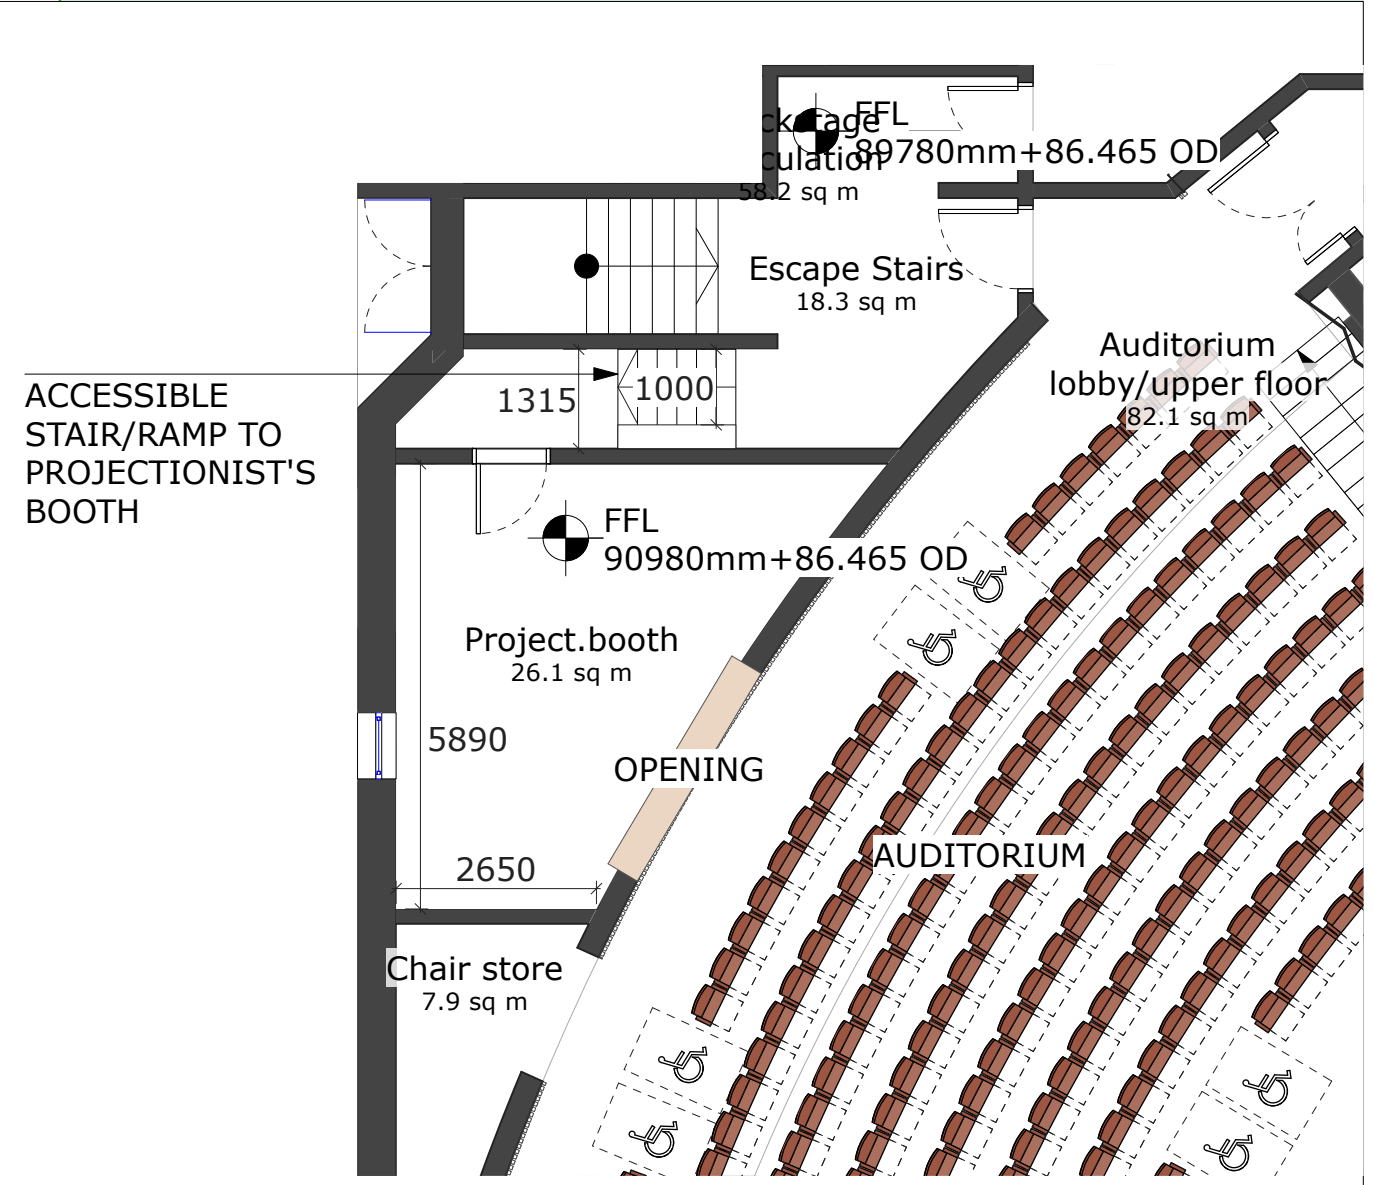


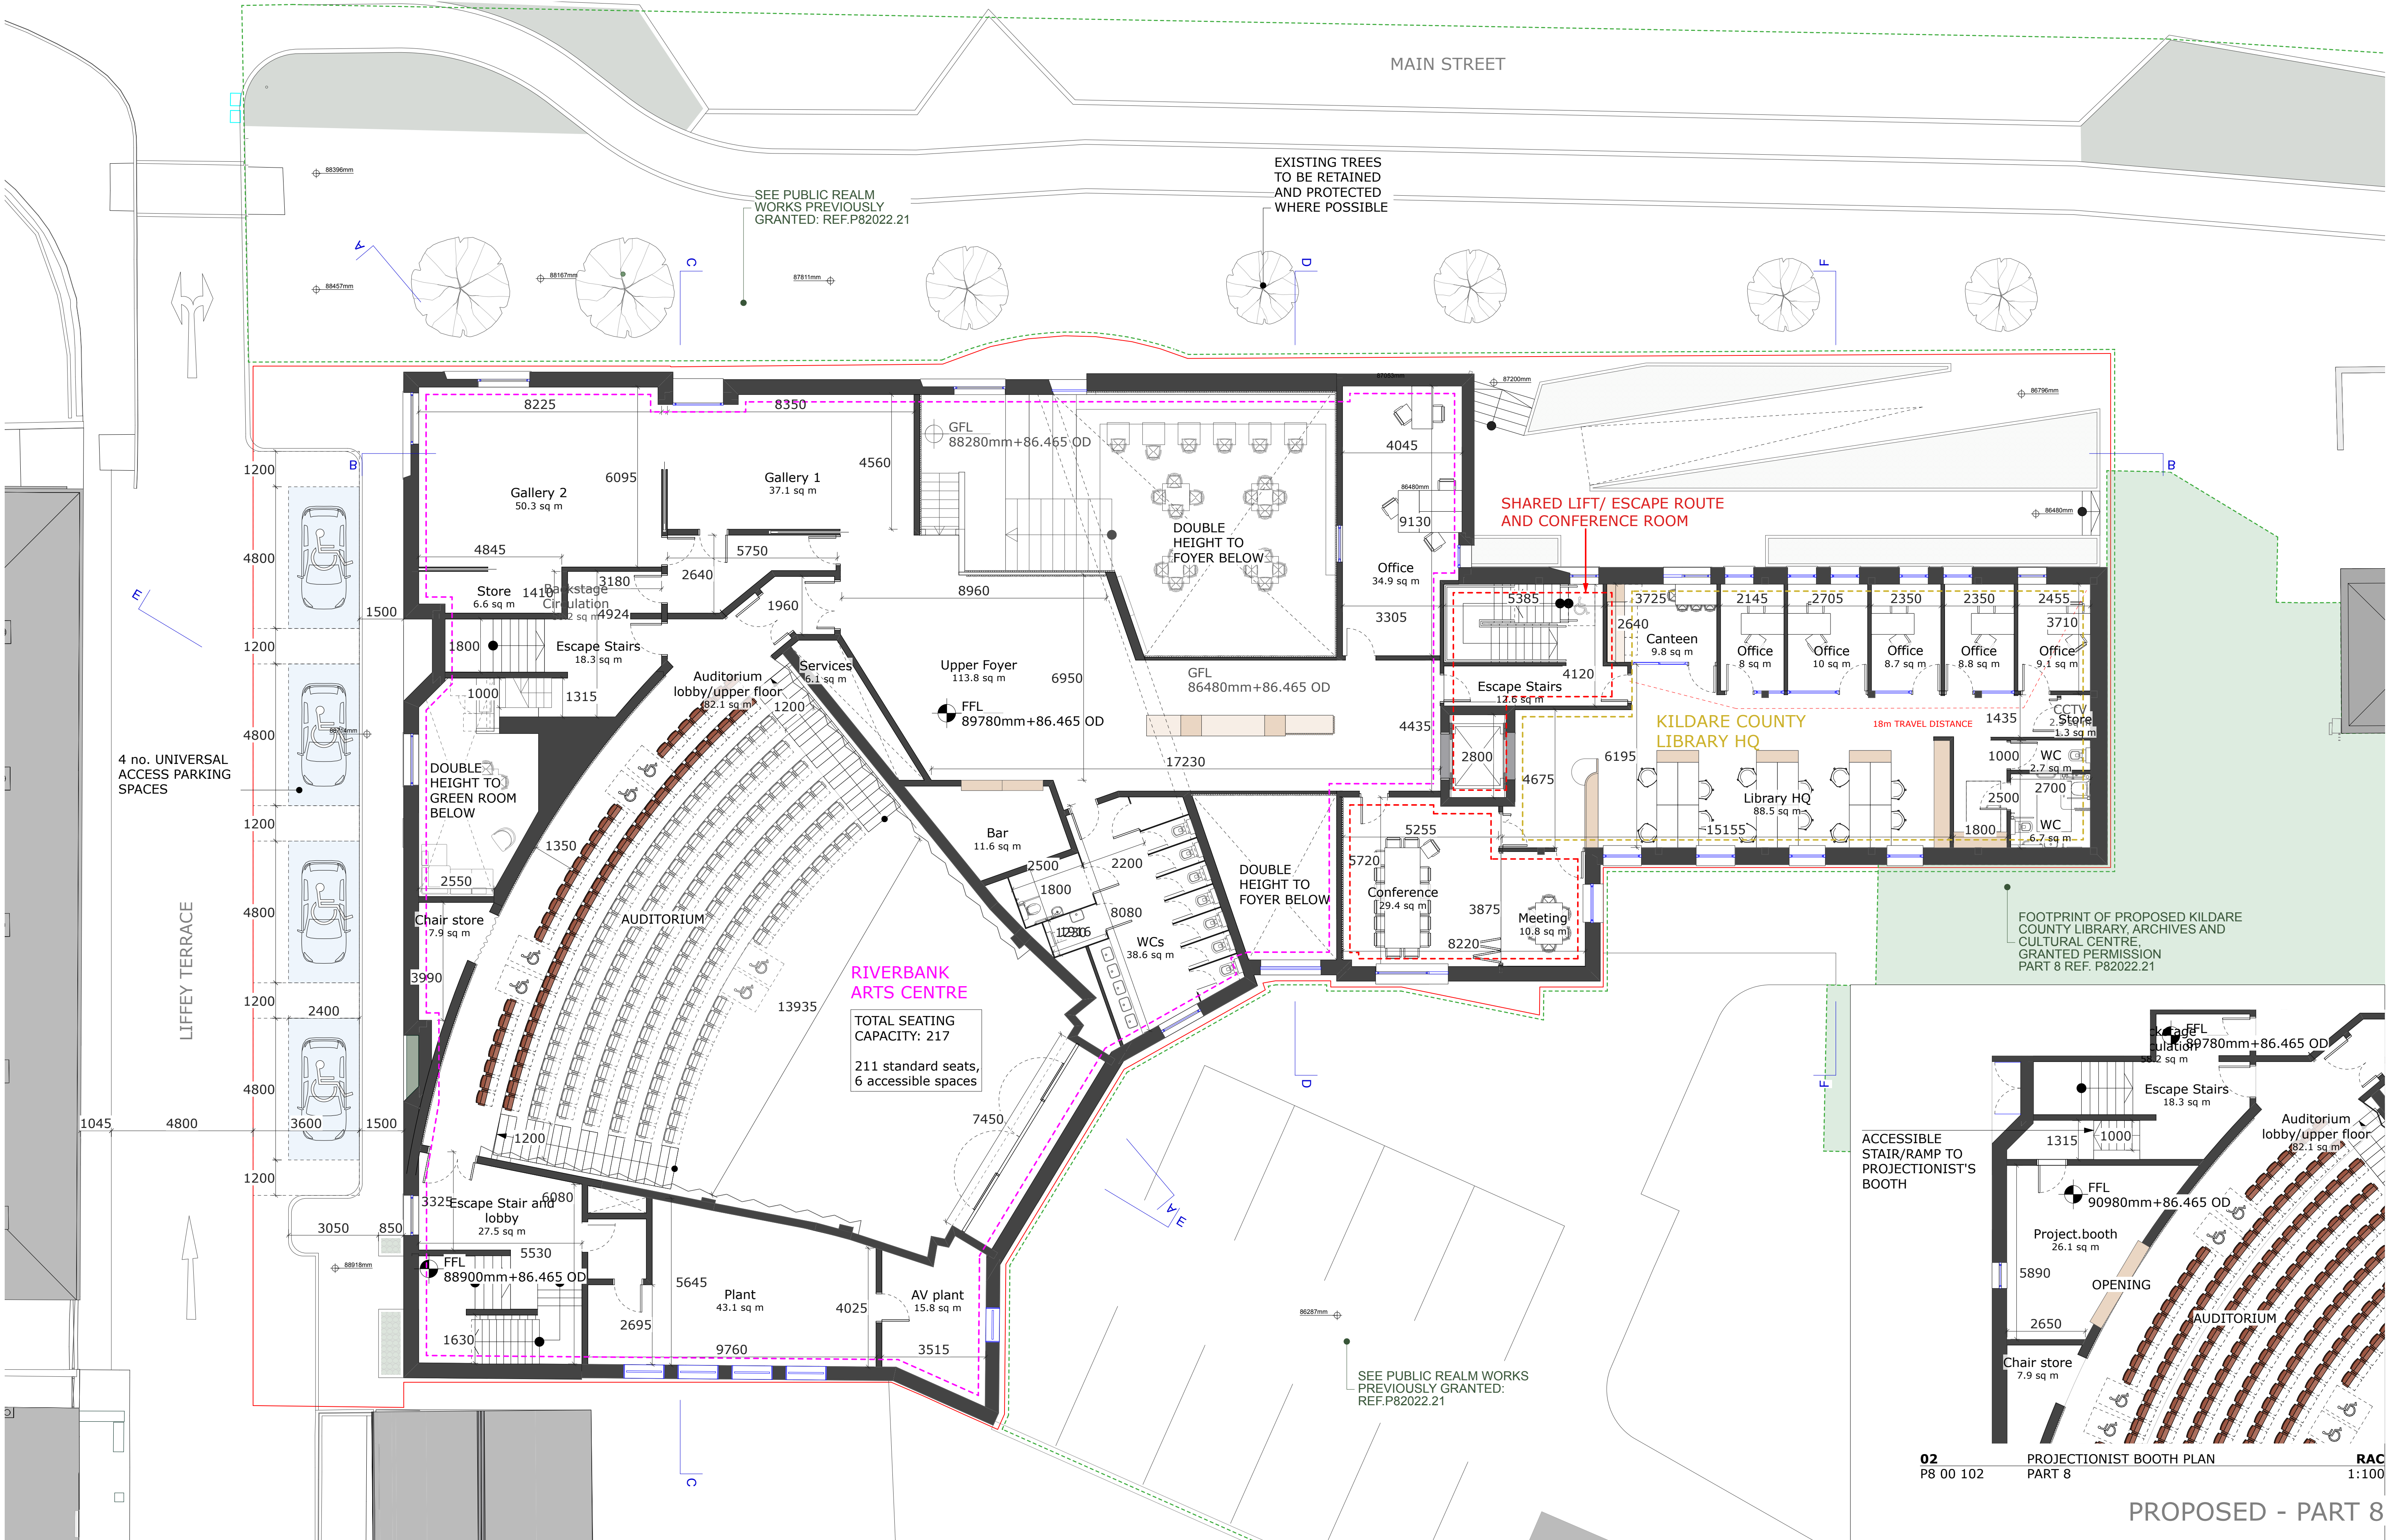

02 PROJECTIONIST BOOTH PLAN PART 8 RAC 1:100

PROPOSED - PART 8

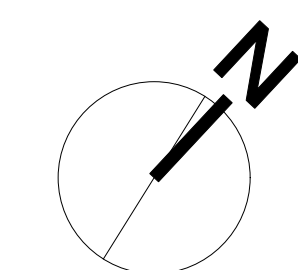

- KEY:
- SUBJECT SITE OUTLINE
 - PREVIOUSLY GRANTED WORKS UNDER REF.P82022.21, NEW COUNTY LIBRARY AND PUBLIC REALM WORKS



STUDIO RED ARCHITECTS a: Rose Cottage, Chapelizod Road, Dublin 20 e: mail@studioried.ie w: www.studioried.ie DIRECTORS: N. Ryan B ARCH Sc, DIP ARCH, MRIAI G. Dunne B ARCH Sc, DIP ARCH, MRIAI											
REV	DATE	DESCRIPTION	REV	DATE	DESCRIPTION	DRAWING NO:	2114 RAC P8 00 102			REV:	SCALE: 1:100 @A1
						PROJECT:	RIVERBANK ARTS CENTRE AND KILDARE LIBRARY HQ, MAIN STREET, NEWBRIDGE, CO. KILDARE			JOB NO:	2114
										SERIES:	PART 8
										DATE:	04/06/2026
						DRAWING:	PROPOSED FIRST FLOOR PLAN			DRAWN BY:	CC
										CHECKED BY:	GD/NR
THIS DRAWING IS TO BE READ IN CONJUNCTION WITH RELEVANT CONSULTANTS' DRAWINGS - NOTIFY ARCHITECTS OF ANY DISCREPANCIES - CHECK DIMENSIONS ON SITE - DO NOT SCALE - USE FIGURED DIMENSIONS ONLY - COPYRIGHT RESERVED FOR studio red architects											