


KEY:
— SUBJECT SITE OUTLINE
--- PREVIOUSLY GRANTED WORKS UNDER REF.P82022.21, NEW COUNTY LIBRARY AND PUBLIC REALM WORKS

CLIENT:
KILDARE CO. COUNCIL

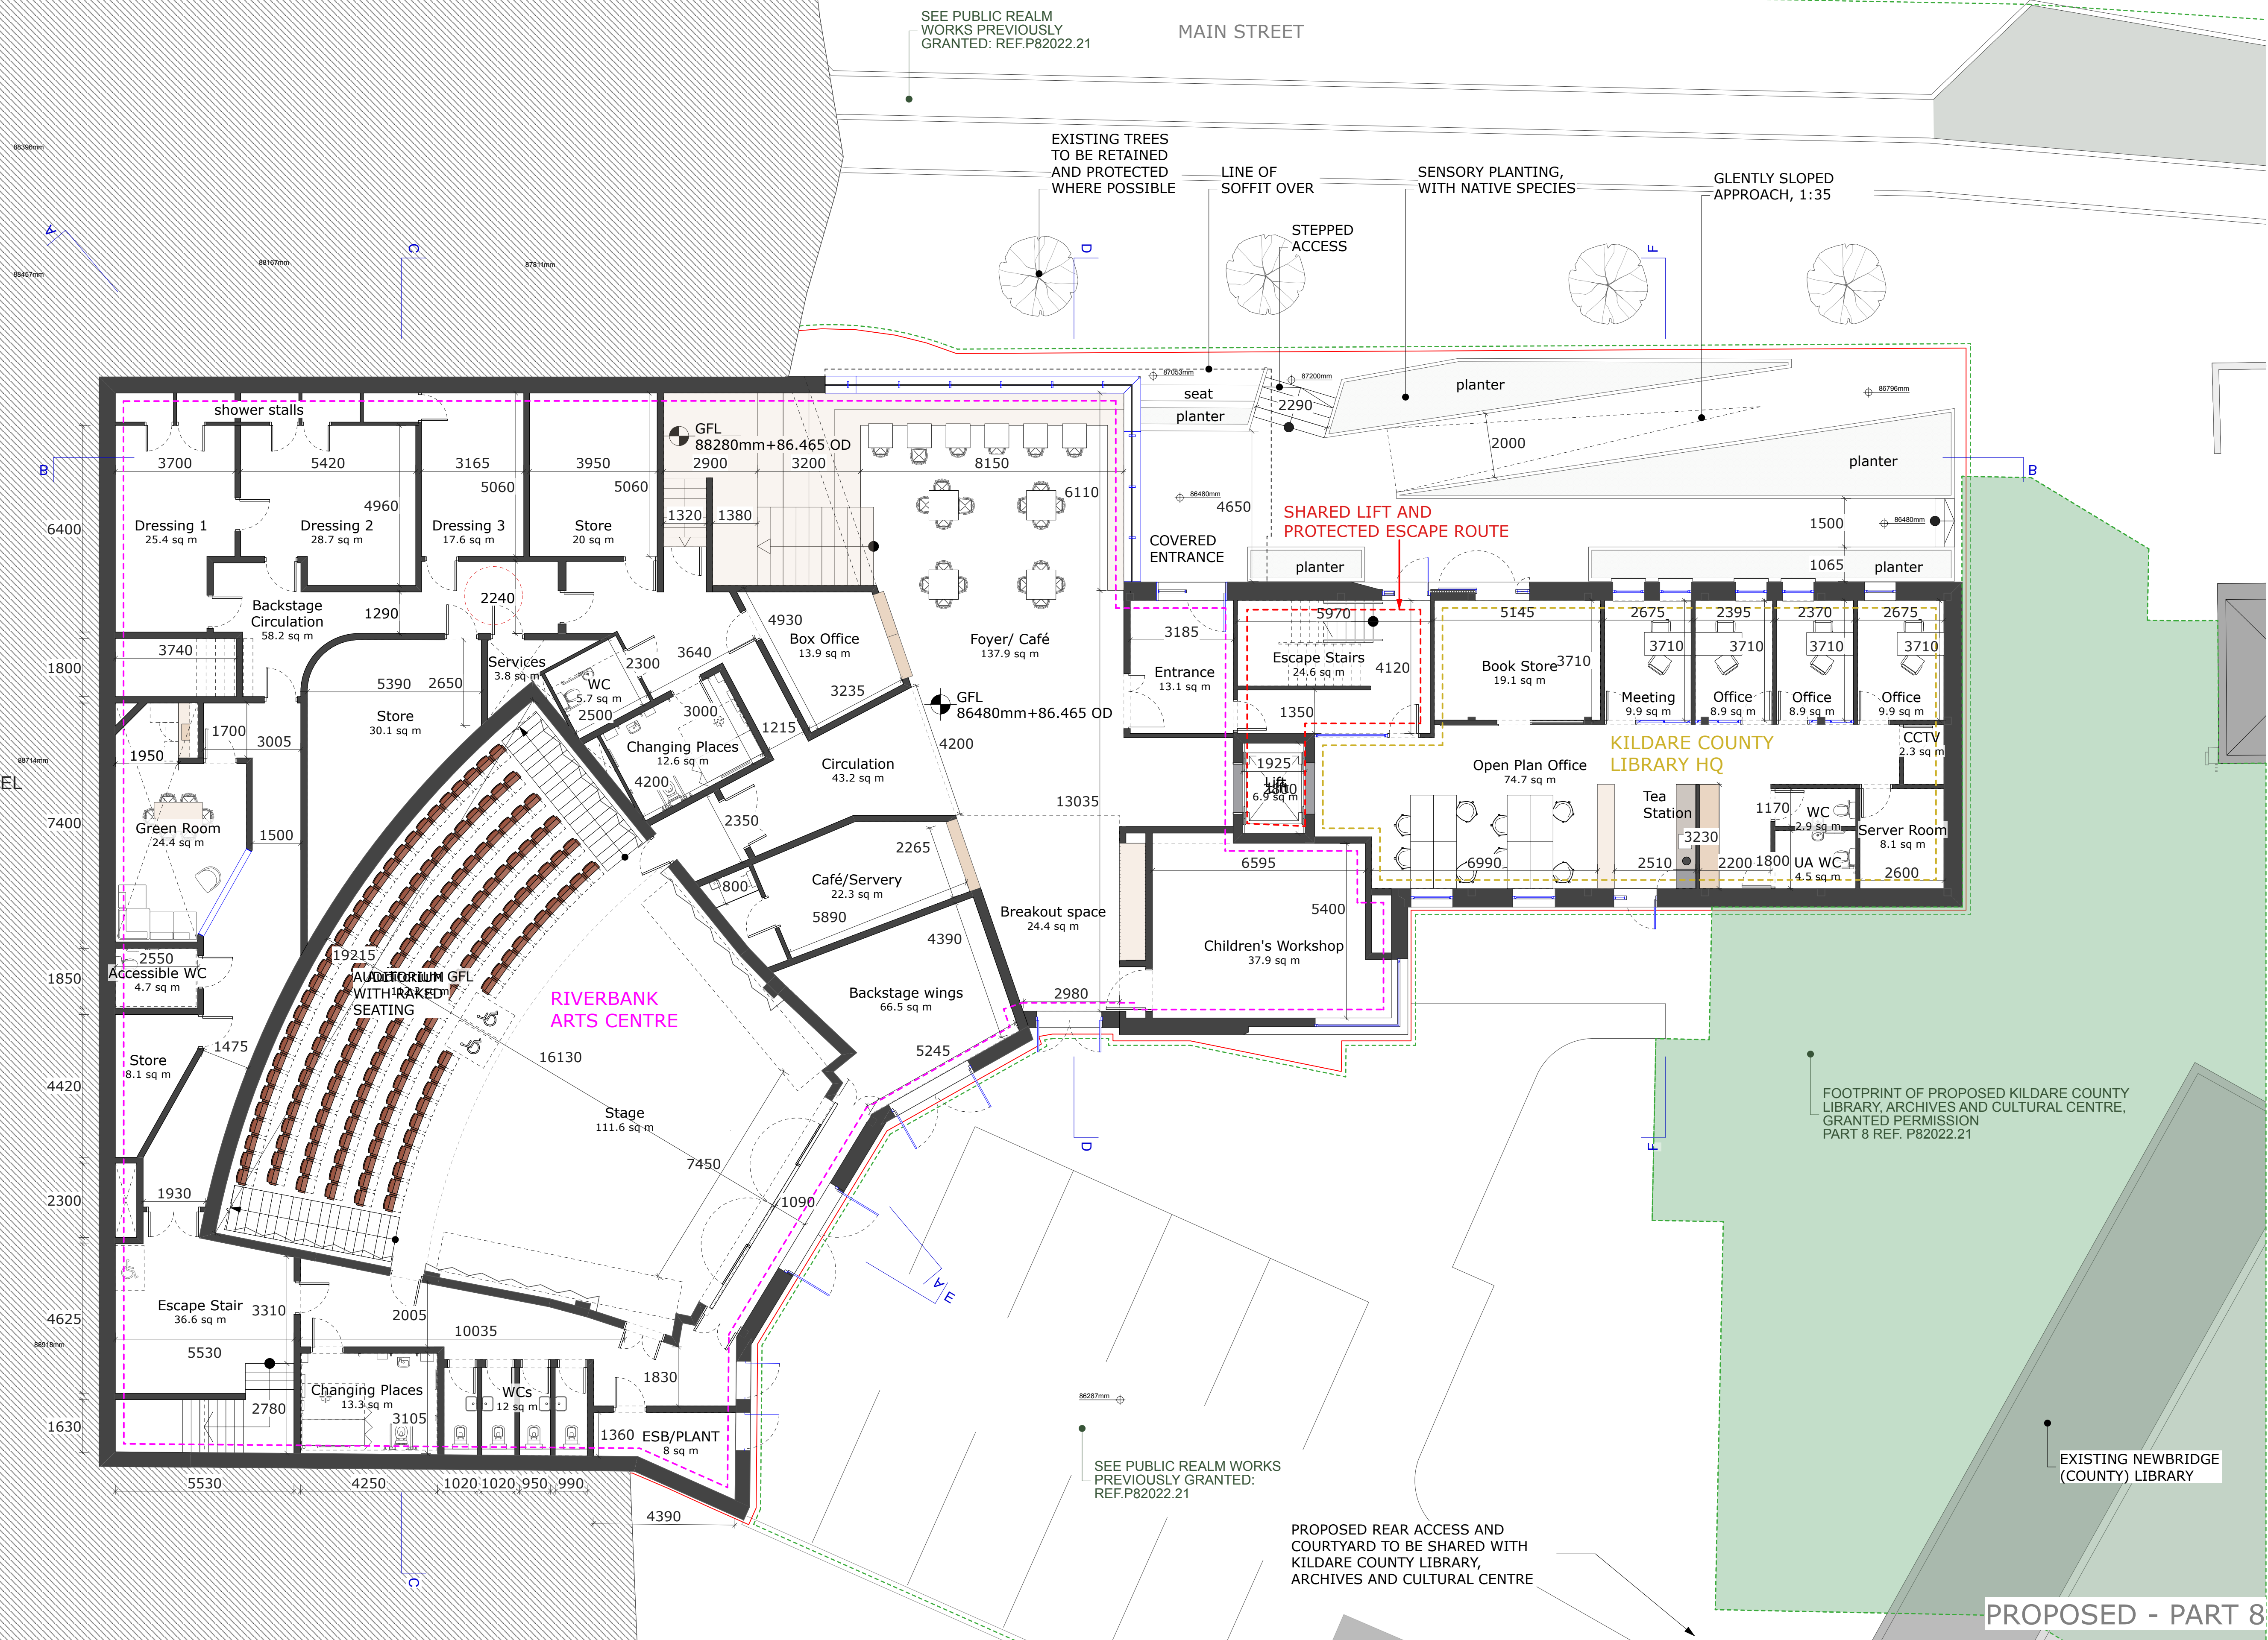

STUDIO RED ARCHITECTS			a: Rose Cottage, Chapelizod Road, Dublin 20			e: mail@studiorred.ie			w: www.studiorred.ie			DIRECTORS: N. Ryan B ARCH Sc, DIP ARCH, MRIAI			G. Dunne B ARCH Sc, DIP ARCH, MRIAI								
REV	DATE	DESCRIPTION	REV	DATE	DESCRIPTION	DRAWING NO:	2114 RAC P8 00 101						REV:	SCALE: 1:100 @A1									
						PROJECT:	RIVERBANK ARTS CENTRE AND KILDARE LIBRARY HQ, MAIN STREET, NEWBRIDGE, CO. KILDARE						JOB NO:	2114									
						DRAWING:	PROPOSED GROUND FLOOR PLAN						SERIES:	PART 8									
													DATE:	04/06/2026									
													DRAWN BY:	CC									
													CHECKED BY:	GD/NR									
THIS DRAWING IS TO BE READ IN CONJUNCTION WITH RELEVANT CONSULTANT DRAWINGS												NOTIFY ARCHITECTS OF ANY DISCREPANCIES			CHECK DIMENSIONS ON SITE			DO NOT SCALE - USE FIGURED DIMENSIONS ONLY			COPYRIGHT RESERVED FOR studio-red-architects		

THIS DRAWING IS TO BE READ IN CONJUNCTION WITH RELEVANT CONSULTANTS' DRAWINGS - NOTIFY ARCHITECTS OF ANY DISCREPANCIES - CHECK DIMENSIONS ON SITE - DO NOT SCALE - USE FIGURED DIMENSIONS ONLY - COPYRIGHT RESERVED FOR studio red architects