





1 3D Model View

2 04 - Roof Level - Art Centre
1 : 100

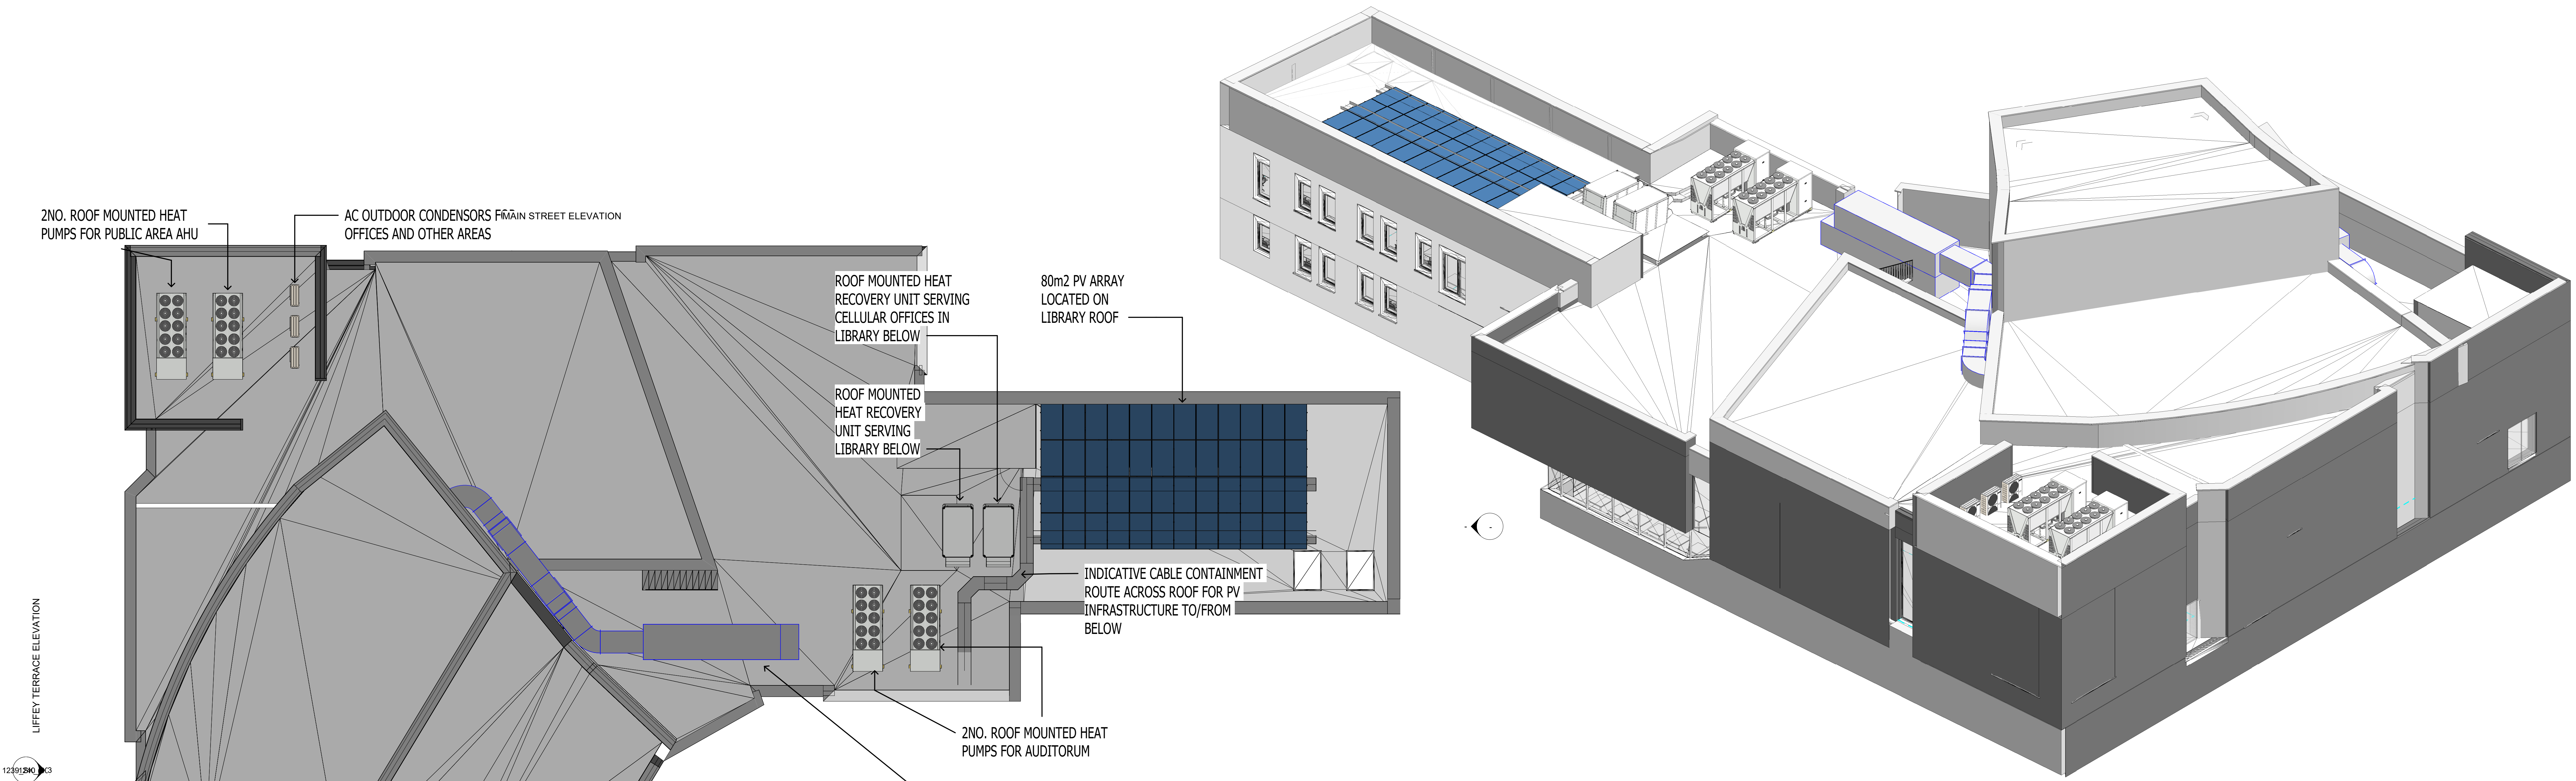

3 Liffey Terrace Elevation
1 : 100

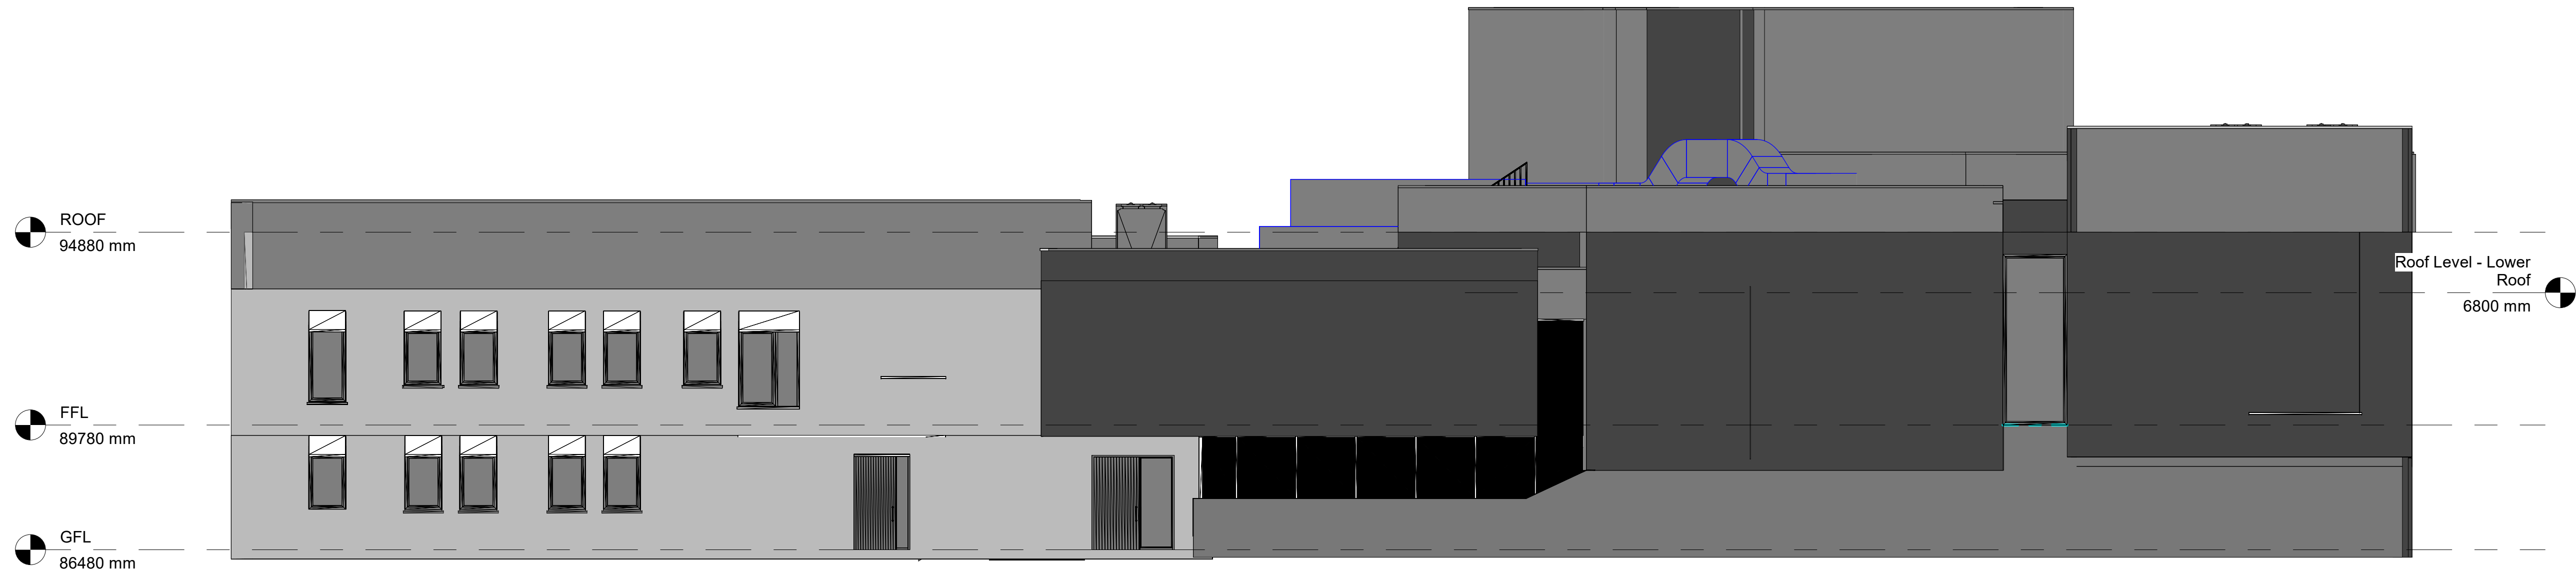

4 Main Street Elevation
1 : 100

CLIENT:			
ARCHITECT:		studior red architects	
Drawing Status:		FOR INFORMATION	
TS Partnership Ltd. Unit G1, Centropoint Business Park, Oak Road, D12 RD88. web: www.TS.ie ph: 00353 1 460 4968 fax: 00353 1 460 7957			
Project:		RIVERBANK ARTS CENTRE, MAIN STREET NEWBRIDGE, CO. KILDARE. W12D962	
Drawing Title:		PROPOSED ROOF PLANT LAYOUT	
Drawn By:	RT	Checked By:	CC
Project Ref:	1239	Checked Date:	June 2026
Drawing Scale:	1 : 100	Drawing Rev:	
Drawing No:	1239_SK_(00)		

This is a performance drawing and issued for printing & guidance. The contractor shall prepare all working drawings, including construction drawings and shall follow the Rules. The drawing shall be made in consultation with the specification, schedules that are associated with this project. This drawing and its contents, information and provisions of design, construction and the like are excluded property of TS Partnership Ltd. Hence the drawing can be modified, substituted or replaced or changed in the future without notification, copied or adapted, in whole or part by any other person or firm except with written consent of TS Partnership Ltd.