



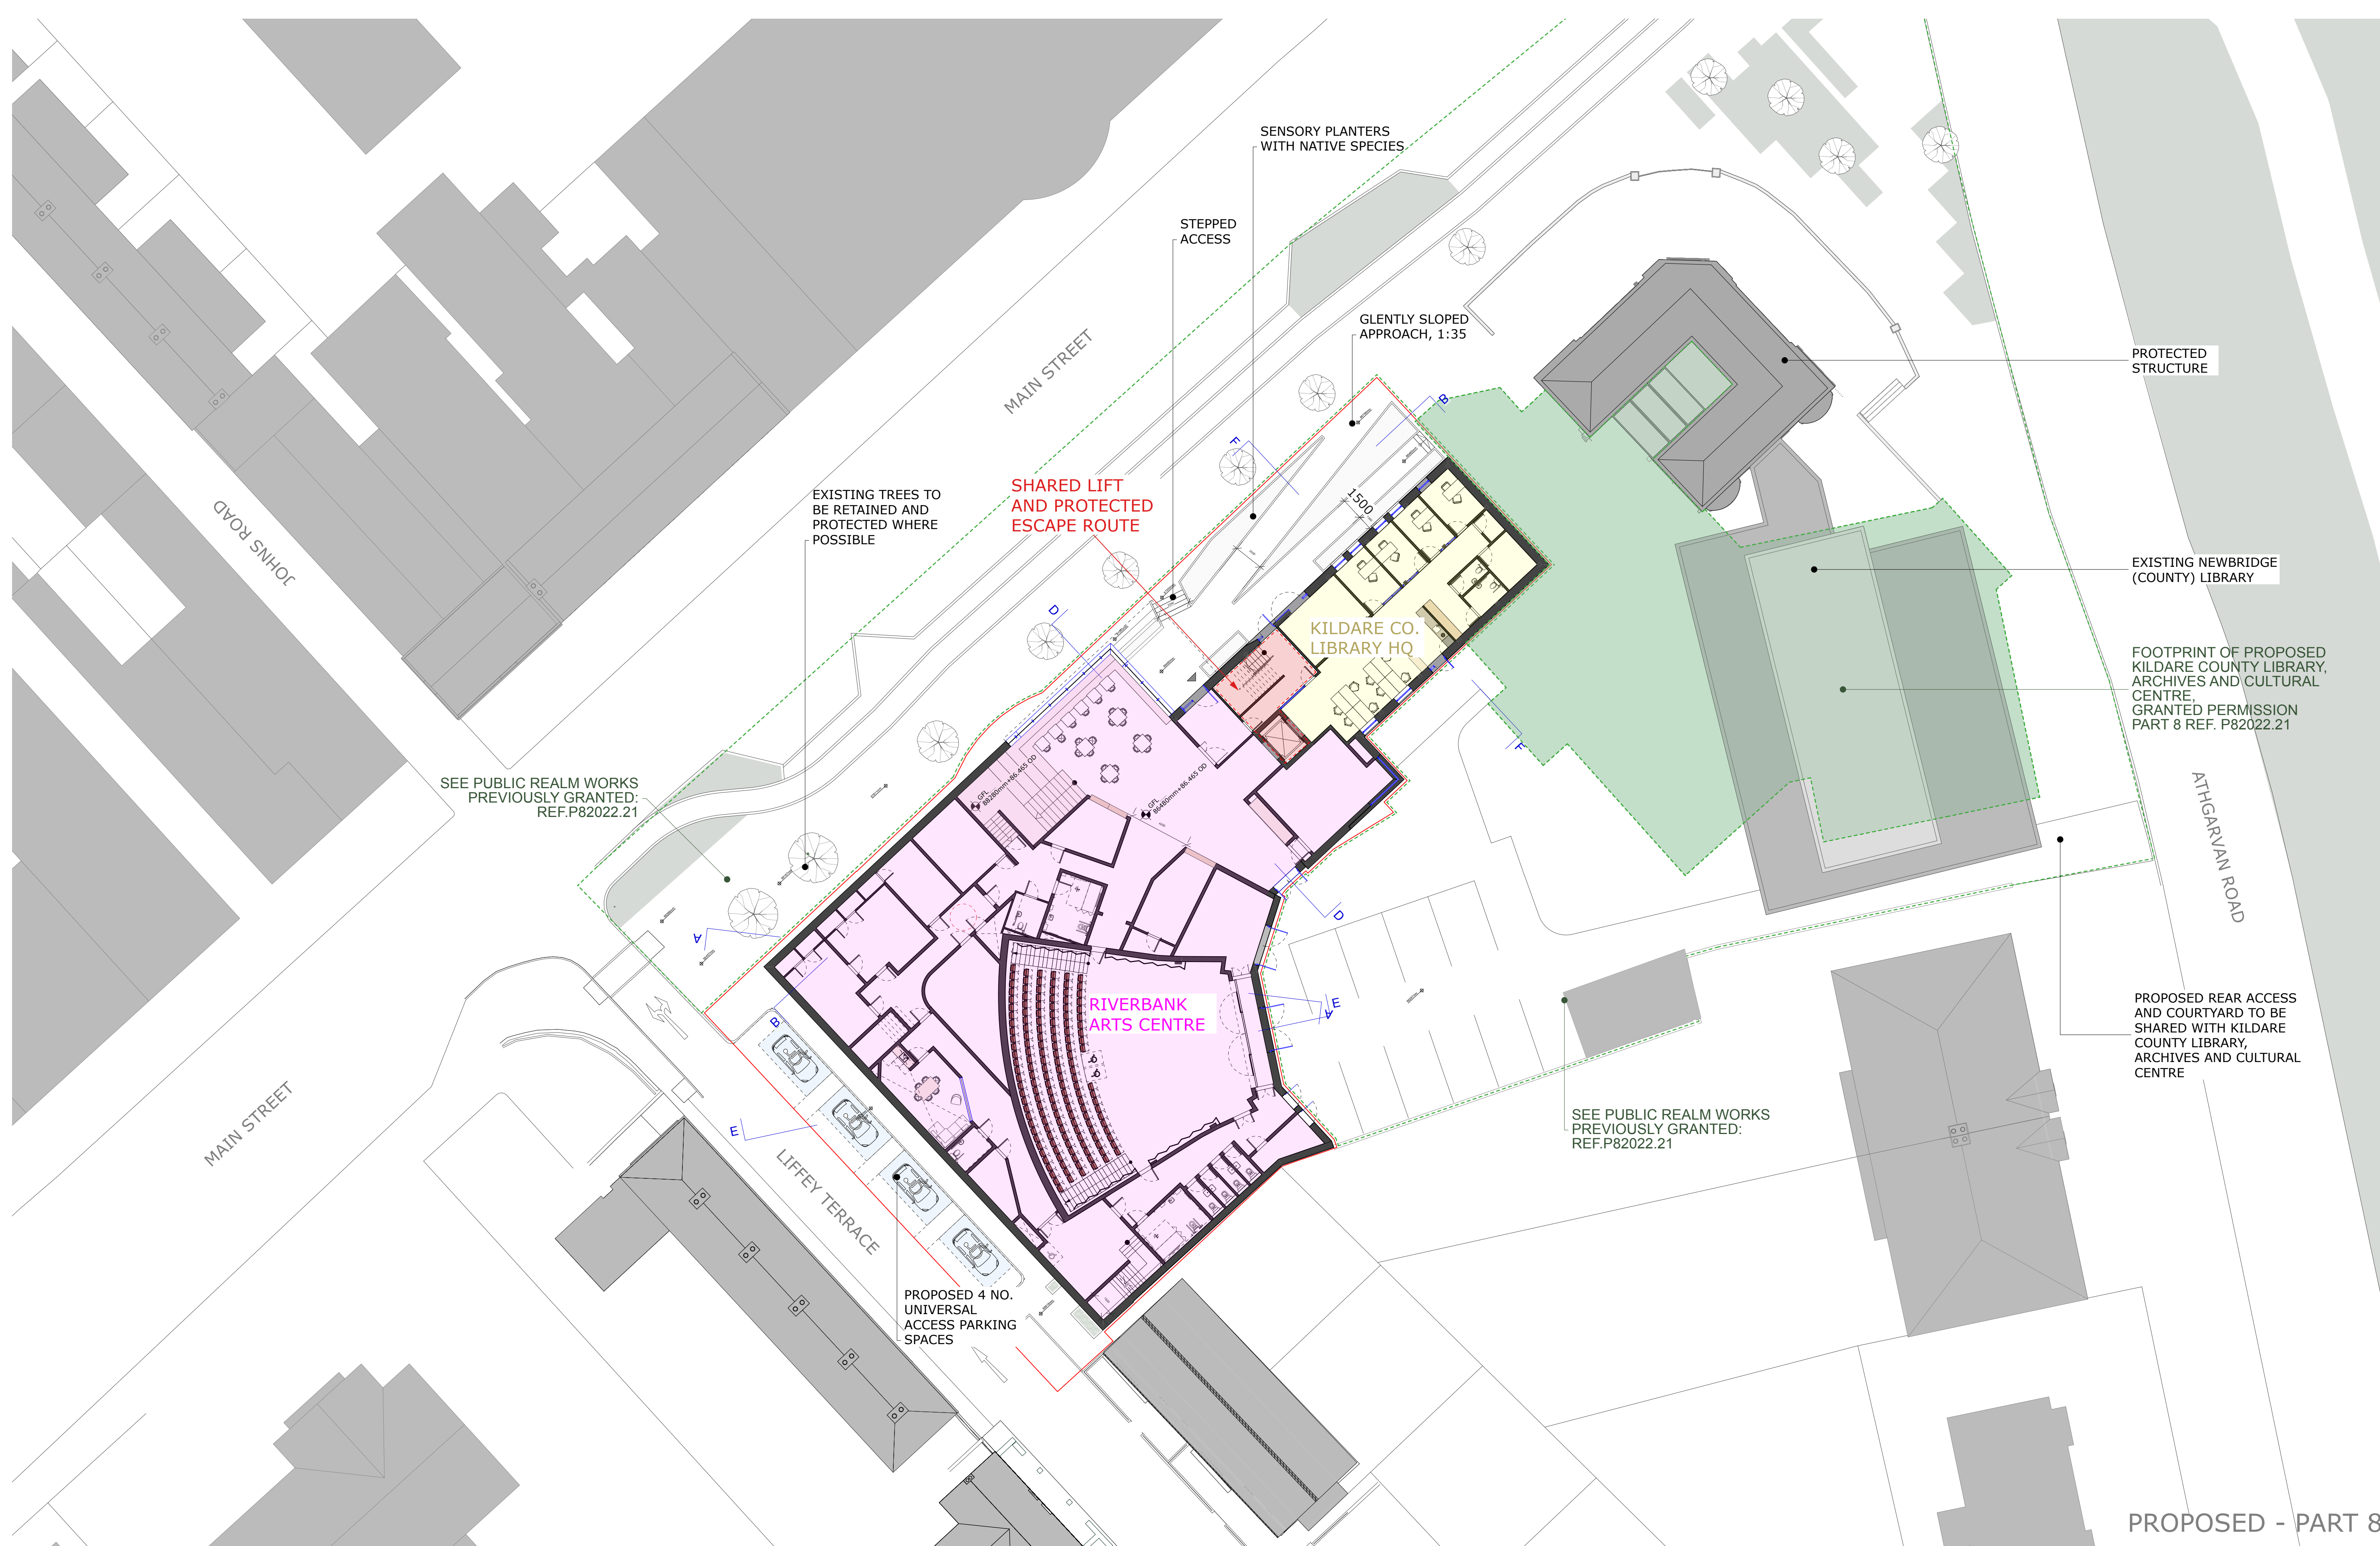

PROPOSED - PART 8

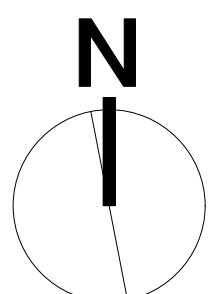

KEY:

— SUBJECT SITE OUTLINE

PREVIOUSLY GRANTED
WORKS UNDER
REF.P82022.21, KILDARE
COUNTY LIBRARY AND
PUBLIC REALM WORKS

CLIENT:
KILDARE CO. COUNCIL



studio
red
architects

STUDIO RED ARCHITECTS

a: Rose Cottage, Chapelizod Road, Dublin 20

e: mail@studiodred.ie

w: www.studiorred.ie

DIRECTORS: N. Ryan B ARCH Sc, DIP ARCH, MRIAI

G. Dunne B ARCH Sc, DIP ARCH, MRIAI

REV	DATE	DESCRIPTION	REV	DATE	DESCRIPTION
					DRAWING NO:
					2114 RAC P8 00 002
					REV:
					SCALE: 1:100 @A1
					JOB NO: 2114
					SERIES: PART 8
					DATE: 04/06/2026
					DRAWN BY: CC
					CHECKED BY: GD/NR
					PROJECT:
					RIVERBANK ARTS CENTRE AND KILDARE LIBRARY HQ, MAIN STREET, NEWBRIDGE, CO. KILDARE
					DRAWING:
					PROPOSED SITE LAYOUT AND GROUND FLOOR PLAN

THIS DRAWING IS TO BE READ IN CONJUNCTION WITH RELEVANT CONSULTANTS' DRAWINGS - NOTIFY ARCHITECTS OF ANY DISCREPANCIES - CHECK DIMENSIONS ON SITE - DO NOT SCALE - USE FIGURED DIMENSIONS ONLY - COPYRIGHT RESERVED FOR studio:red architects