

KILDARE COUNTY COUNCIL

SECTION 38 Drawings


Municipal District Area: Athy

Proposed Development: Signal-Controlled Pedestrian Crossing and Improvement Works

Location: Coláiste Lorcáin, Abbey Street, Castledermot, Co. Kildare



Signed:  Date: 07.09.26
Chris Galvin BA, BAI, MA, C.Eng., MIEI.
Senior Engineer
Transport, Mobility & Open Spaces.
Kildare County Council

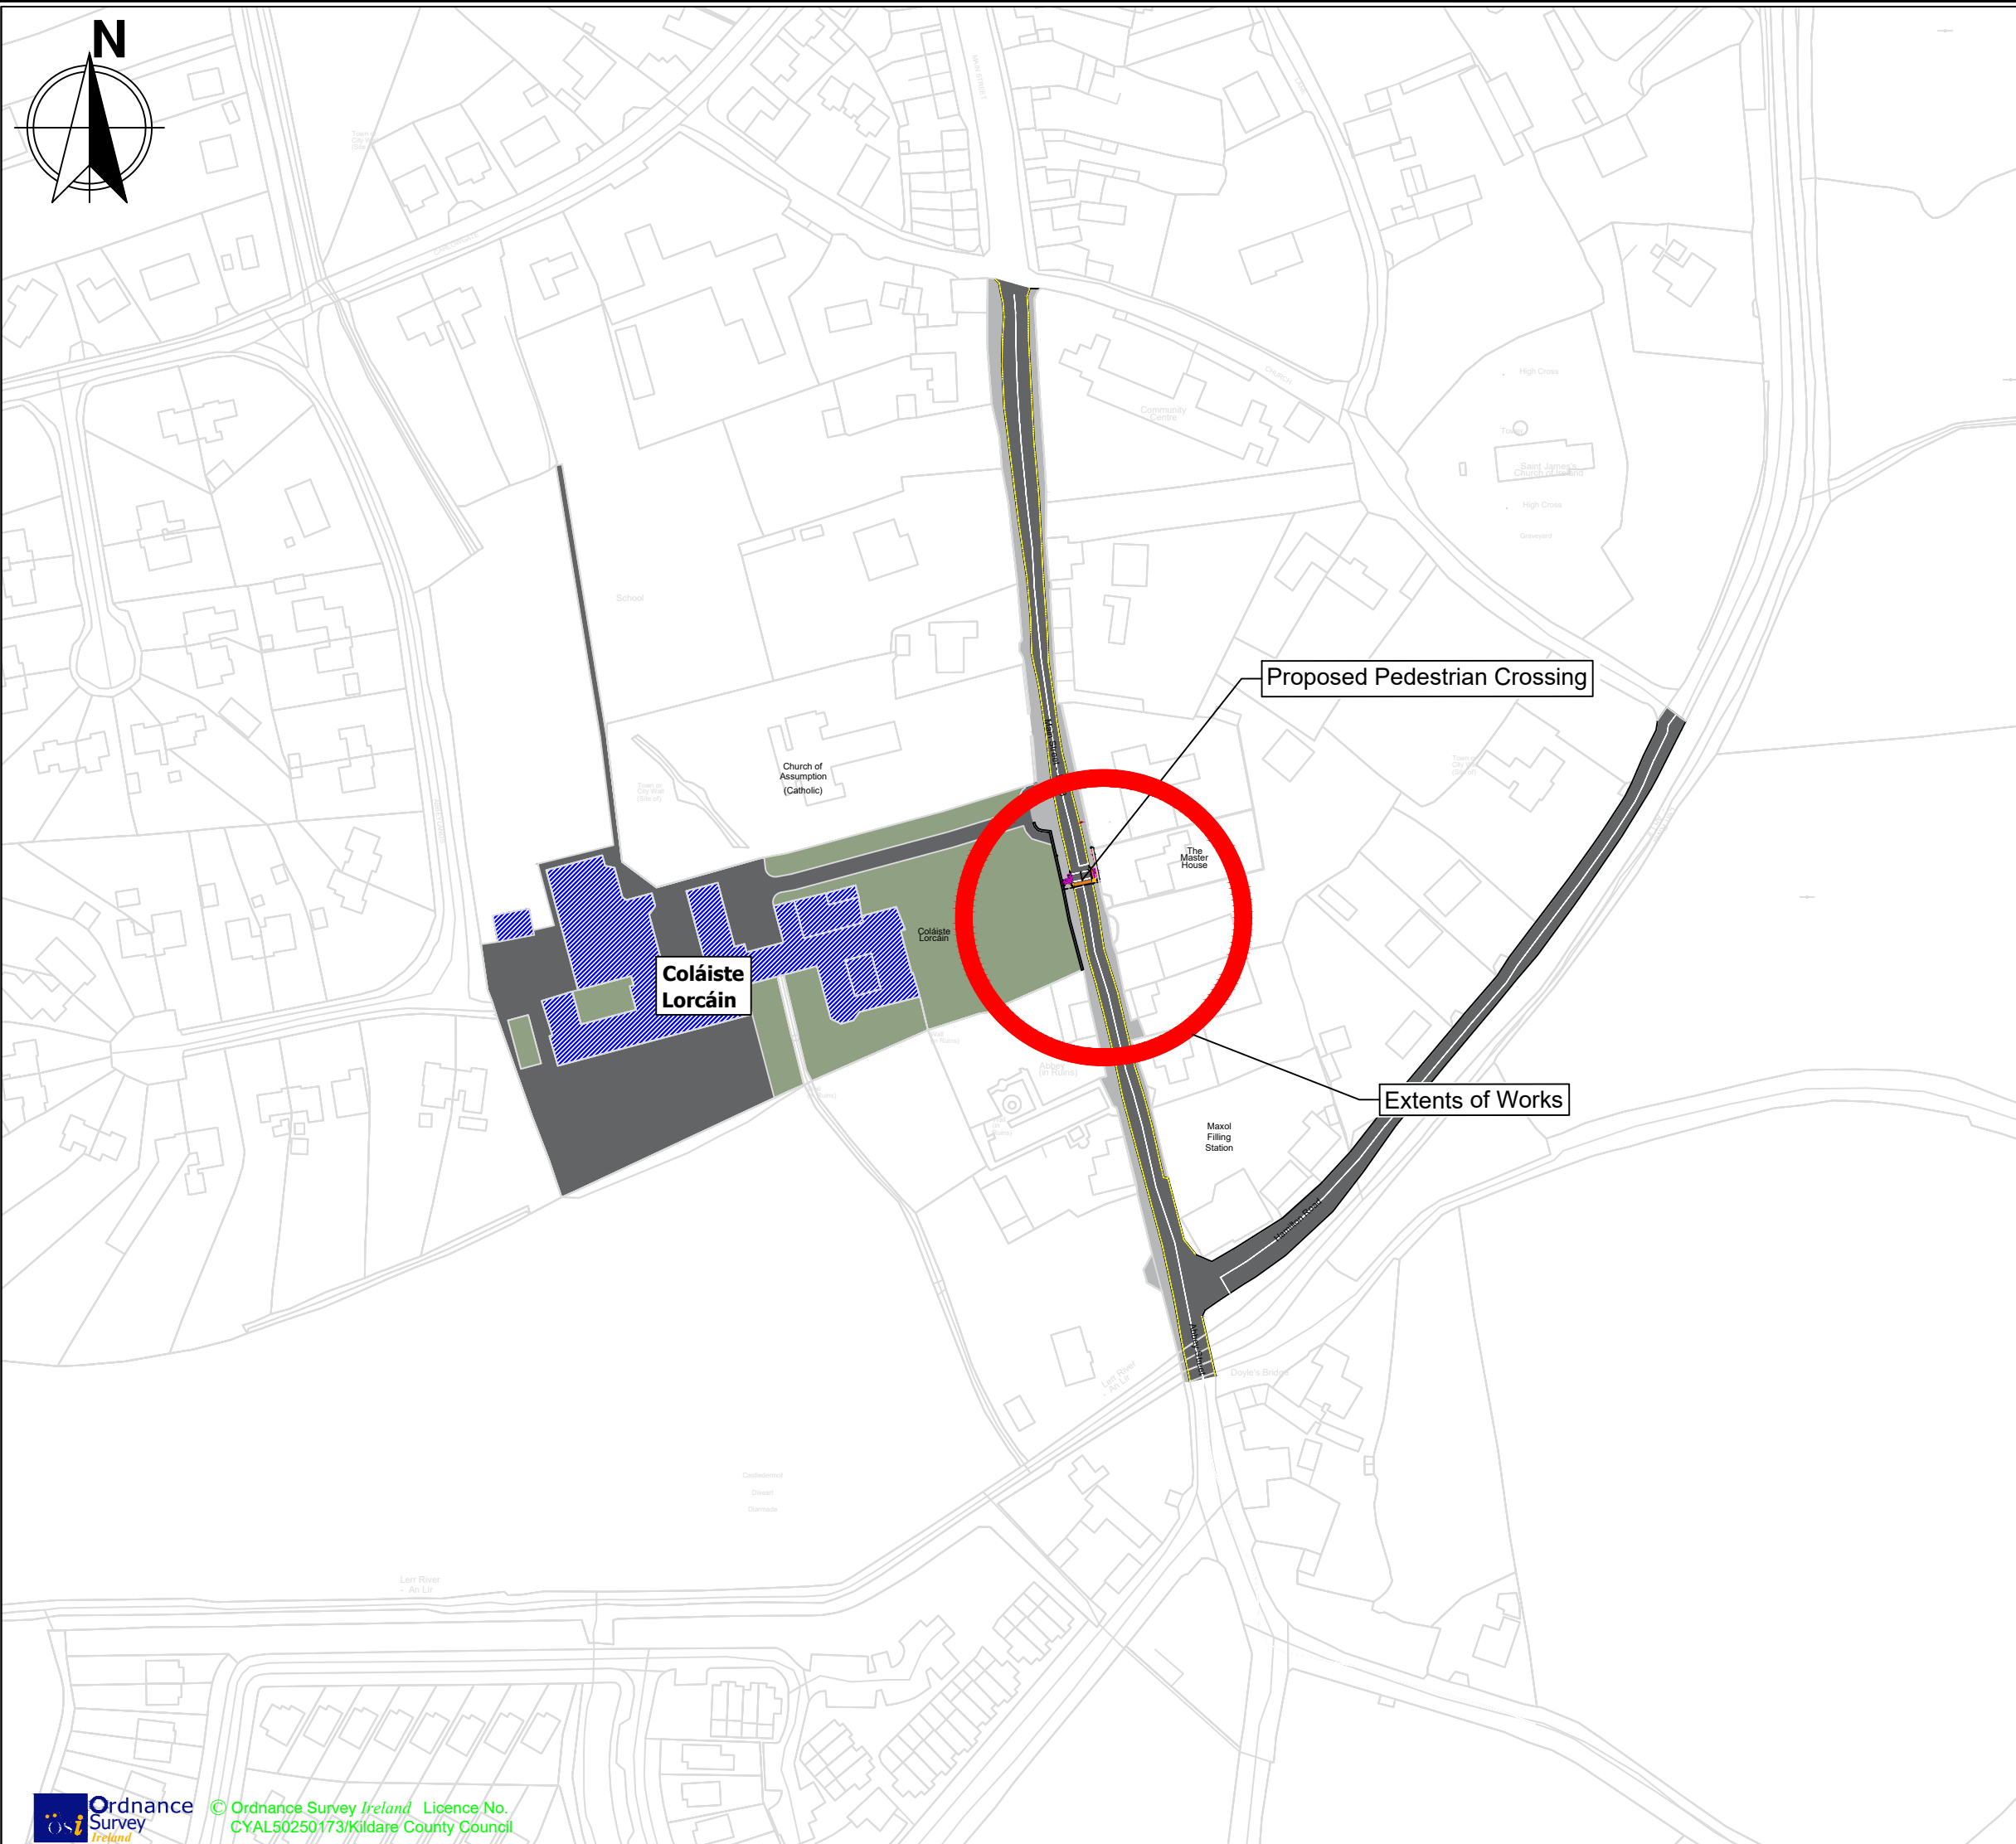

Notes:

1. No dimensions to be scaled from this drawing.
2. All sizes to be checked on site and any discrepancies to be reported to the engineer.

No.	Date	Issue / Revision	Chkd.
Project: Proposed Signal-Controlled Pedestrian Crossing and Improvement Works at Coláiste Lorcáin, Abbey Street, Castledermot, Co. Kildare (Section 38 Drawing)			
Dwg. Title: Site Location			
Dwg. No. 1.1		Preliminary Statutory For Tender For Construction	
Date: 20/07/2026			
Drawn: G.B & R.K			
Checked: J.W			
Scale: NTS			
 Transport, Mobility & Open Spaces Department Senior Engineer - Mr. Chris Galvin. Kildare County Council, Comhairle Chontae Cill Dara Áras Chill Dara, Devoy Park, Naas, Co.Kildare T:+353-45-980424 F:+353-45-980420 E: roads@kildarecoco.ie			



Coláiste
Lorcáin

- Notes:
- 1. No dimensions to be scaled from this drawing.
 - 2. All sizes to be checked on site and any discrepancies to be reported to the engineer.

LEGEND:

- EXISTING CARRIAGEWAY
- EXISTING FOOTPATH
- UPGRADED FOOTPATH
- PROPOSED TACTILE PAVING (CONTROLLED)
- PROPOSED PENCIL BOLLARDS.
- PROPOSED BLACK BOLLARDS

No.	Date	Issue / Revision	Chkd.
-----	------	------------------	-------

Project:
Proposed Signal-Controlled
Pedestrian Crossing and
Improvement Works at Coláiste
Lorcáin, Abbey Street, Castledermot,
Co. Kildare (Section 38 Drawing)

Dwg. Title: Site Plan
 Sheet 01 of 02


Dwg. No. 1.2	Preliminary Statutory For Tender For Construction
Date: 21/08/2026	
Drawn: G.B & R.K	
Checked: J.W	
Scale: NTS	



Transport, Mobility & Open Spaces Department

Senior Engineer - Mr. Chris Galvin.

Kildare County Council, Comhairle Chontae Cill Dara
Áras Chill Dara, Devoy Park, Naas, Co.Kildare
T:+353-45-980424 F:+353-45-980420 E: roads@kildarecoco.ie

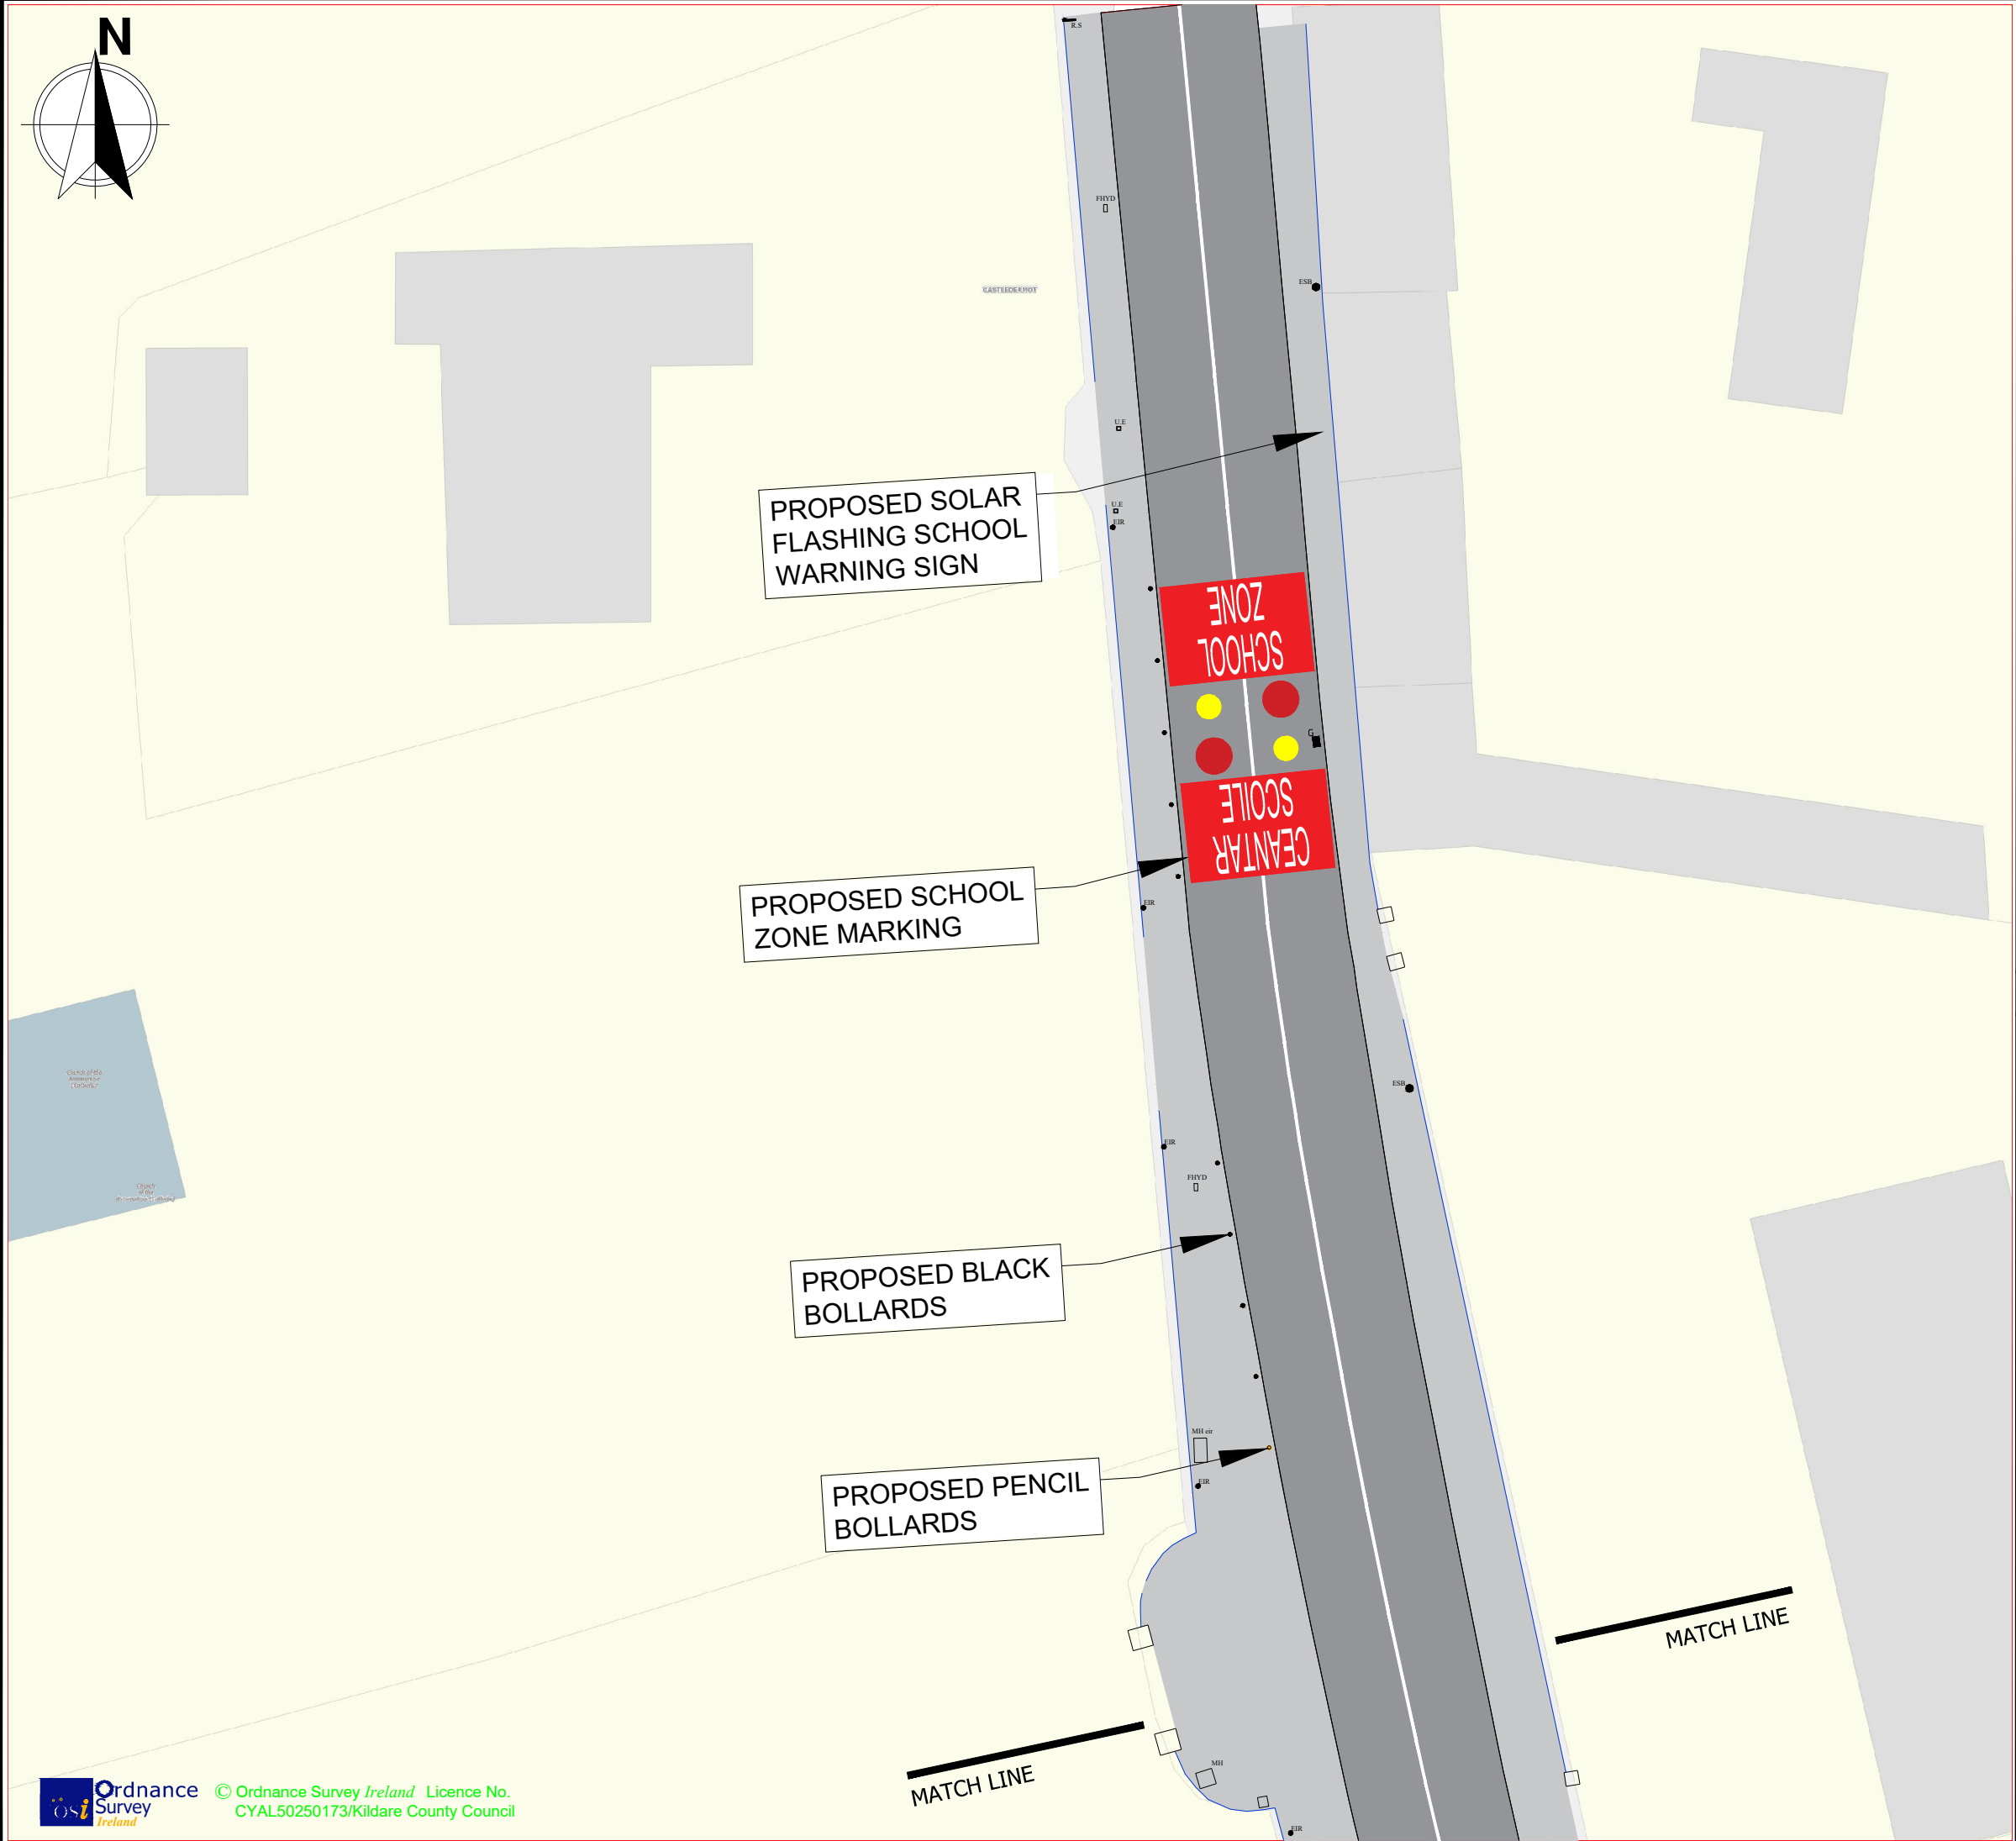

Notes:

1. No dimensions to be scaled from this drawing.
2. All sizes to be checked on site and any discrepancies to be reported to the engineer.

LEGEND:

	EXISTING CARRIAGEWAY
	EXISTING FOOTPATH
	UPGRADED FOOTPATH
	PROPOSED TACTILE PAVING (CONTROLLED)
	PROPOSED PENCIL BOLLARDS.
	PROPOSED BLACK BOLLARDS

No.	Date	Issue / Revision	Chkd.
Project: Proposed Signal-Controlled Pedestrian Crossing and Improvement Works at Coláiste Lorcáin, Abbey Street, Castledermot, Co. Kildare (Section 38 Drawing)			

Dwg. Title:	Site Plan Sheet 02 of 02
Dwg. No.	1.3
Date:	21/08/2026
Drawn:	G.B & R.K
Checked:	J.W
Scale:	NTS

Preliminary
Statutory
For Tender
For Construction

Transport, Mobility & Open Spaces Department

Senior Engineer - Mr. Chris Galvin.

Kildare County Council, Comhairle Chontae Cill Dara
Áras Chill Dara, Devoy Park, Naas, Co.Kildare
T:+353-45-980424 F:+353-45-980420 E: roads@kildarecoco.ie