






2 House Type 01 - North Elevation
1 : 100

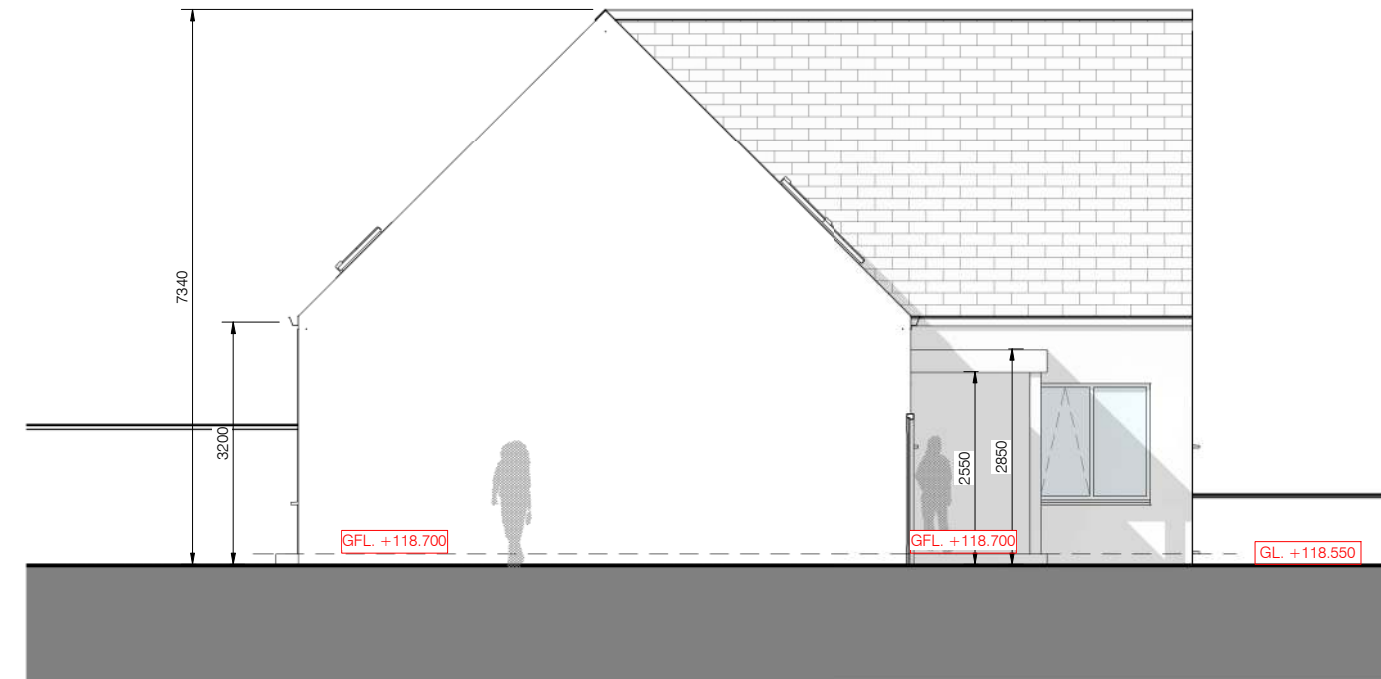


1 House Type 01 - East Elevation
1 : 100

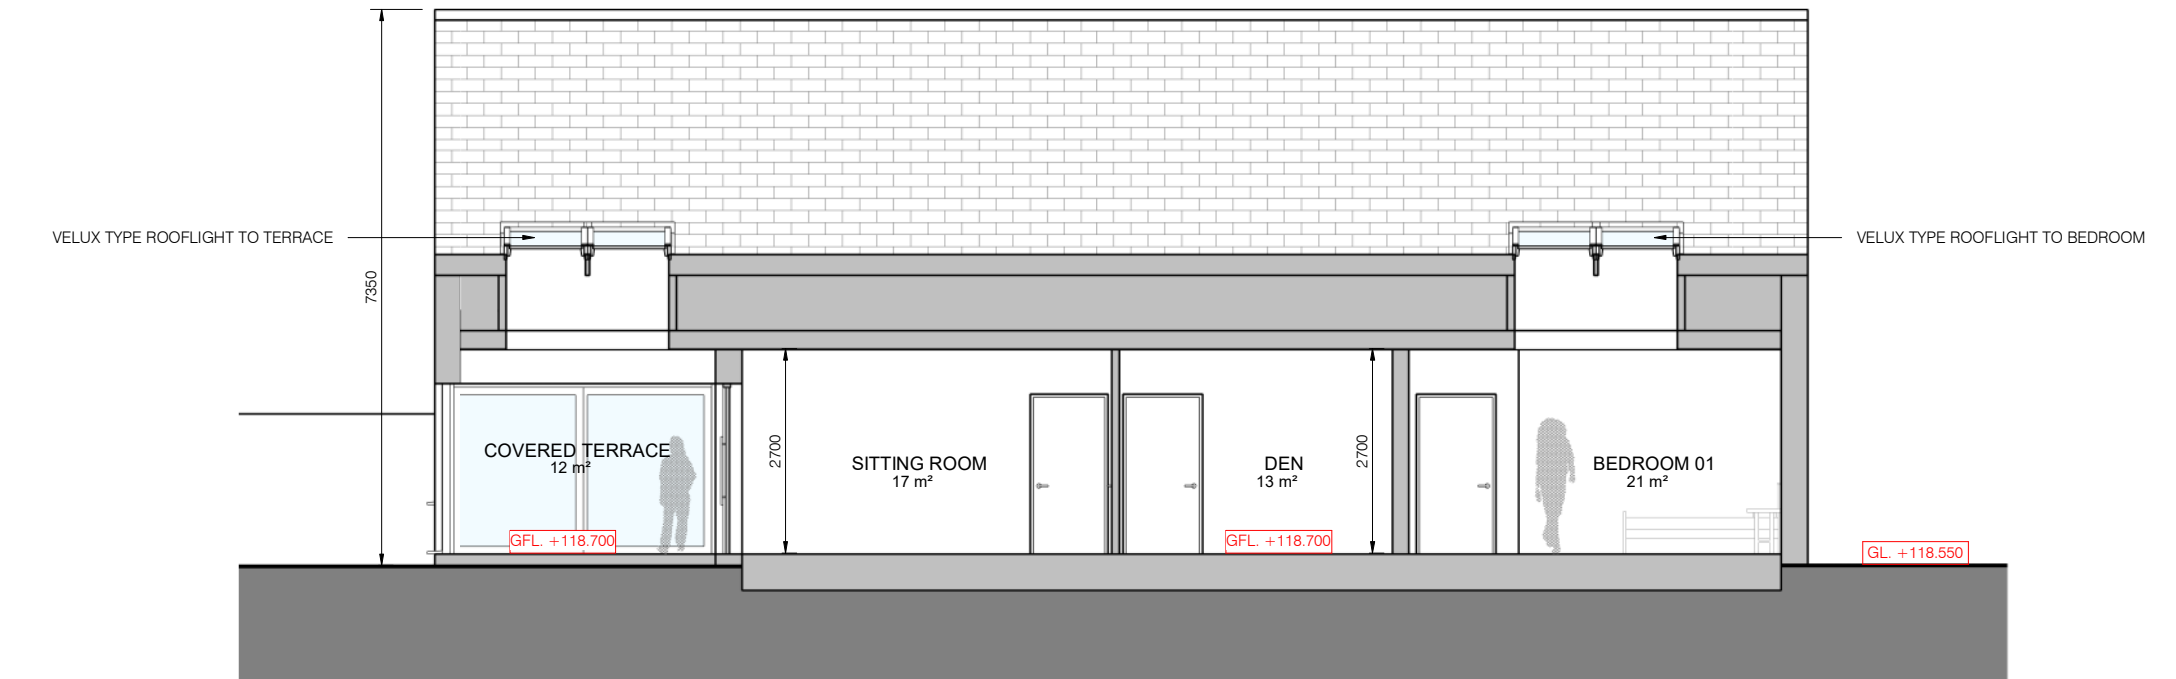


6 House Type 01 - Section A - A
1 : 100

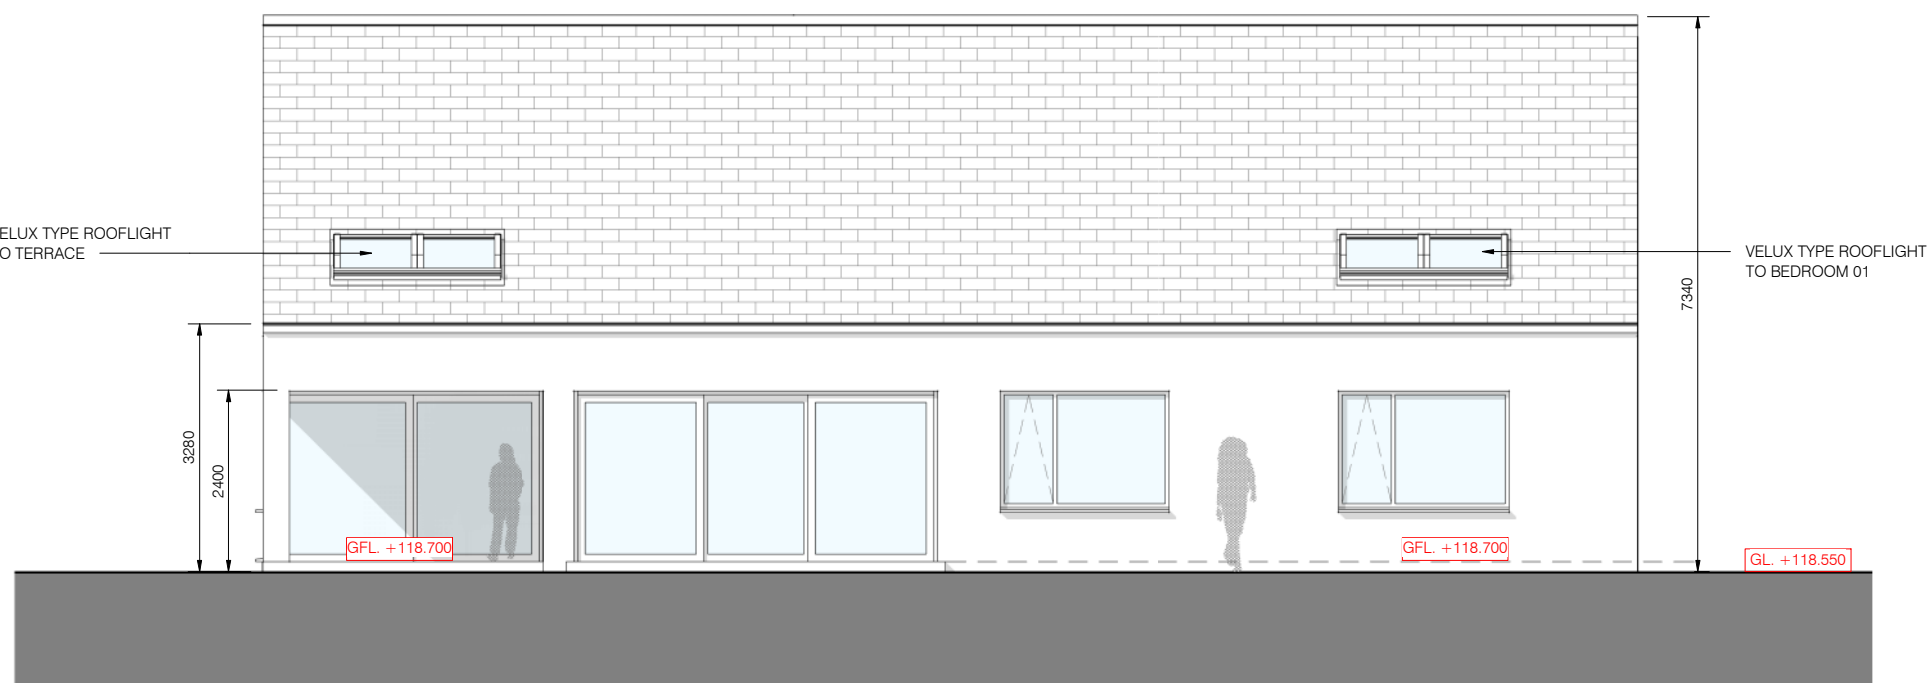


3 House Type 01 - South Elevation
1 : 100

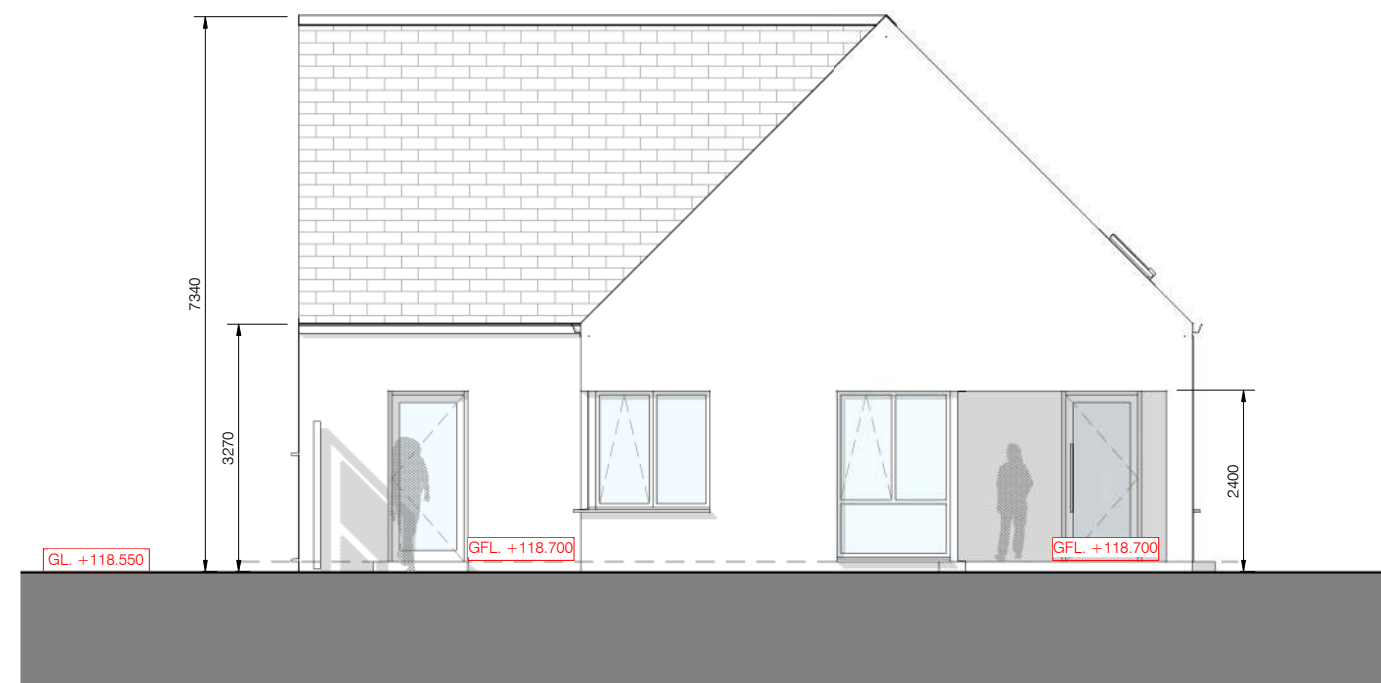

4 House Type 01 - West Elevation
1 : 100

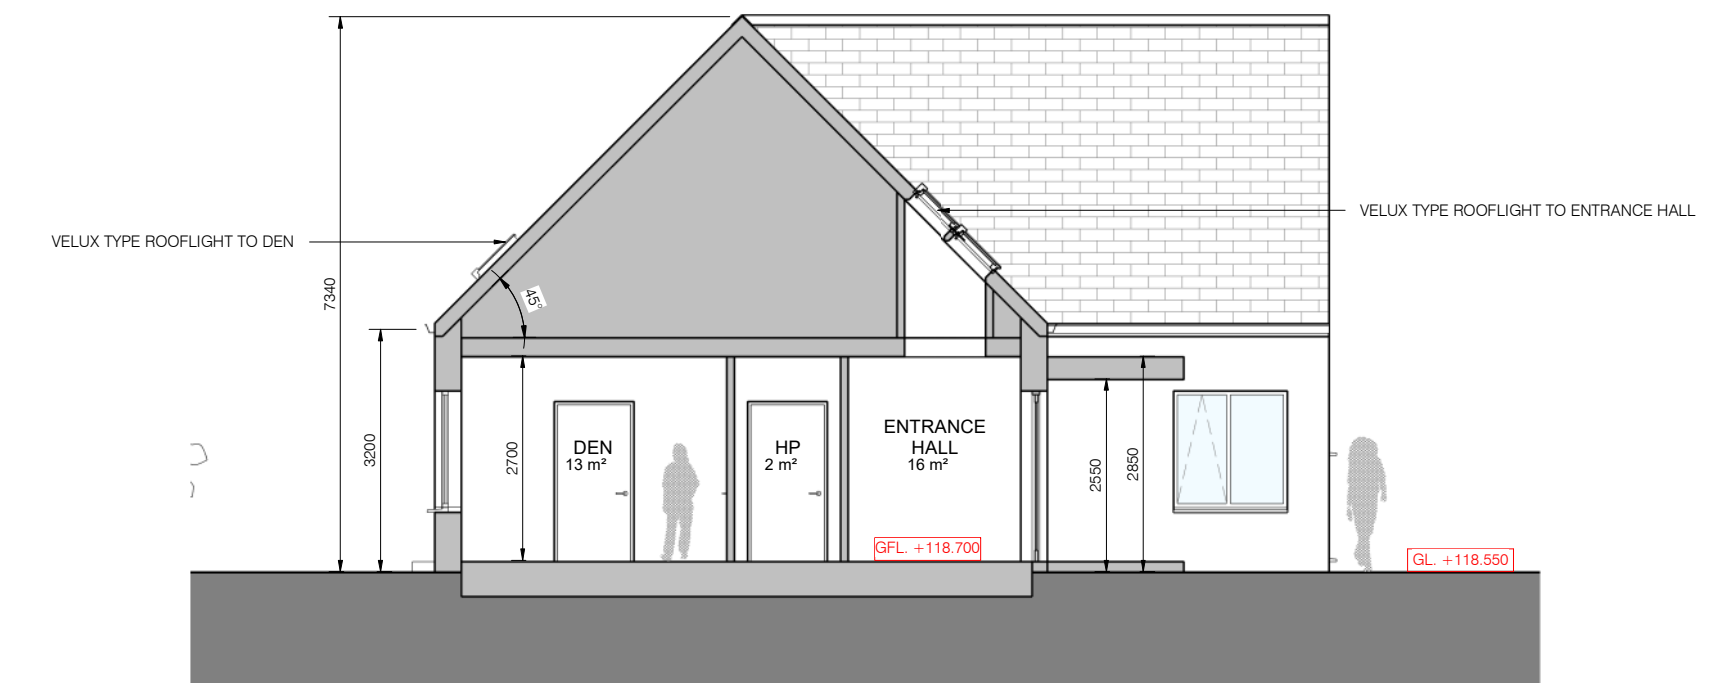

7 House Type 01 - Section B - B
1 : 100

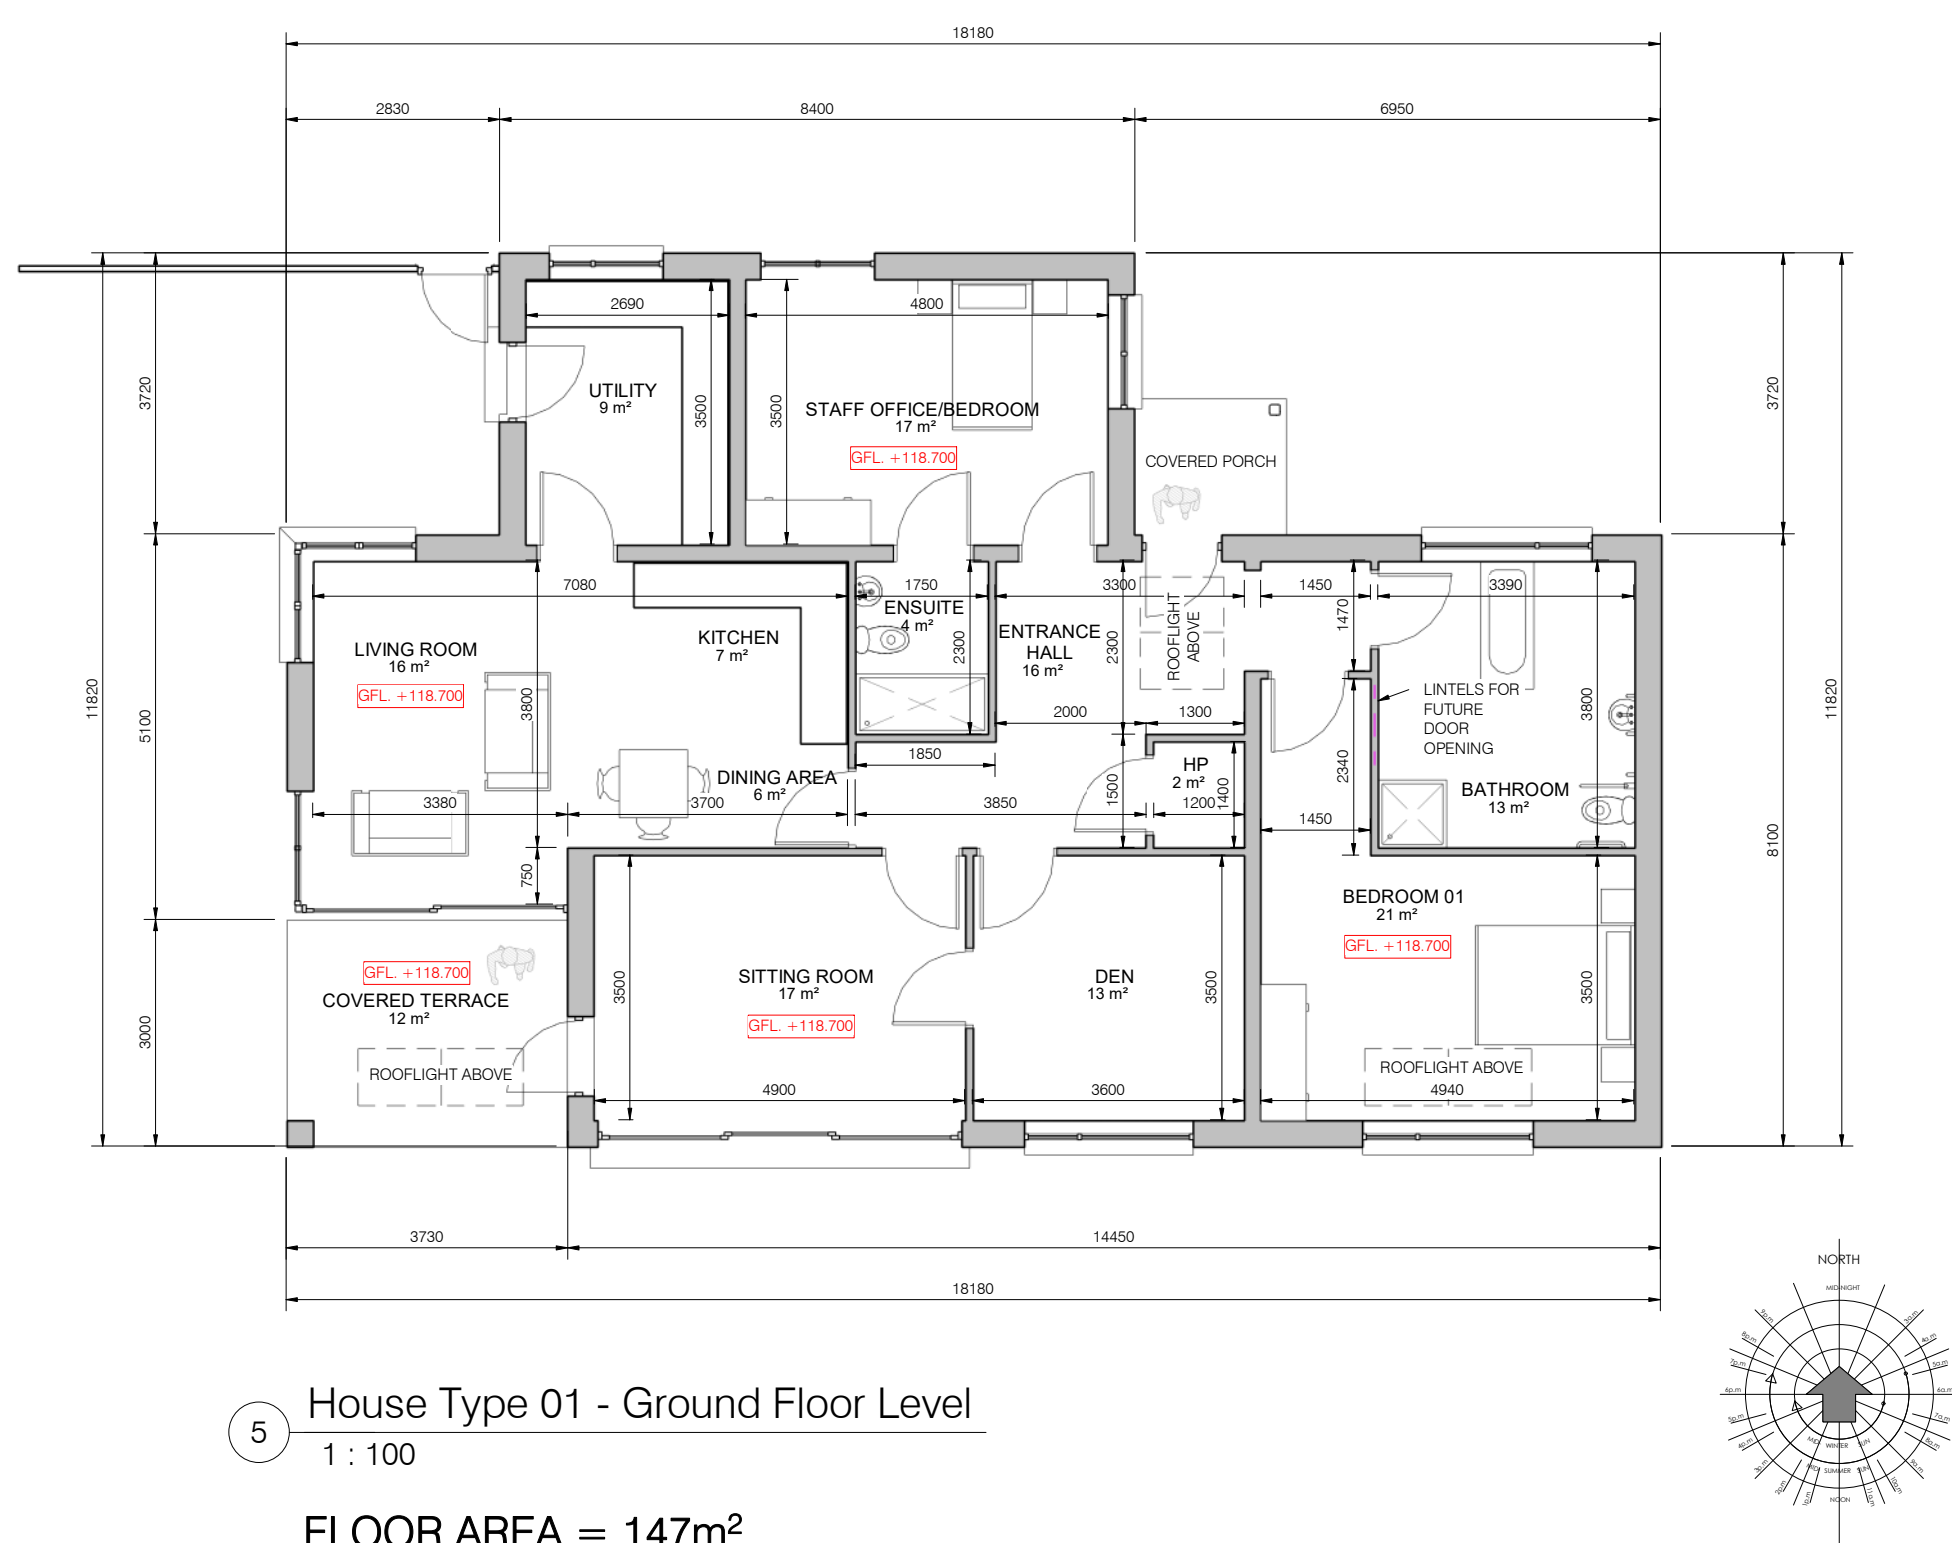


5 House Type 01 - Ground Floor Level
1 : 100

FLOOR AREA = 147m²

MATERIAL LEGEND

1. BLUE/BLACK FIBRE CEMENT SLATES FINISH TO ROOF.
2. PAINTED RENDER FINISH TO WALLS.
3. ALUCLAD/PVC/ALUMINIUM DOUBLE GLAZED WINDOWS AND DOOR JOINERY.
4. EXTRUDED ALUMINIUM RAINWATER GOODS.
5. PRECAST CONCRETE WINDOW CILLS.
6. ROOFLIGHTS/GLAZING TO ROOFS AS INDICATED.

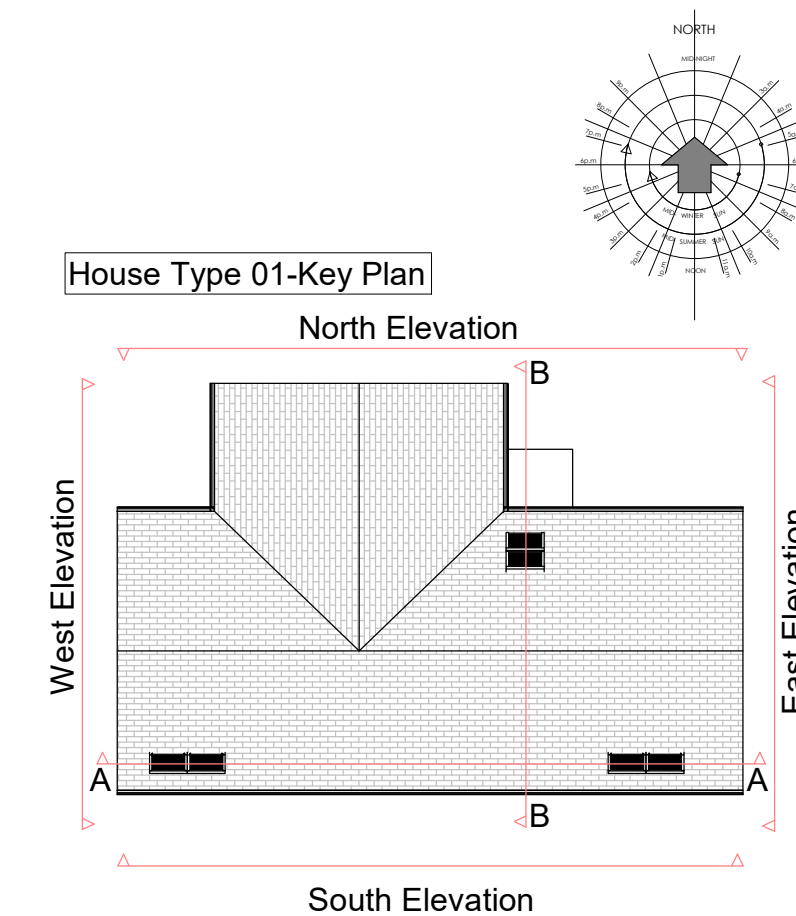

PART 8 SUBMISSION
REF. NO. P82020.06



Rev.	Description	Date



Unit 4B, Elm House, Millennium Park, Naas, Co. Kildare, Ireland.
Telephone : (045) 854900 Fax : (045) 854994 e-mail : info@mcarchitecture.ie

Client : KARE
Project : KARE, Craddockstown, Naas, Co. Kildare
Drawing Title : House Type - 01 - General Arrangement Drawings
Drawing No. : PLN - 100
Scale : 1:100, Project No. : 15 59
Drawn By : Konrad Polawski Date : 11-03-20

THIS DRAWING IS COPYRIGHT. USE DIMENSIONS ONLY - DO NOT SCALE CONTRACTORS MUST VERIFY DIMENSIONS ON SITE PRIOR TO STARTING WORK. **A1**