




1 PROPOSED SOUTH EAST FACING ELEVATION
SCALE 1:100

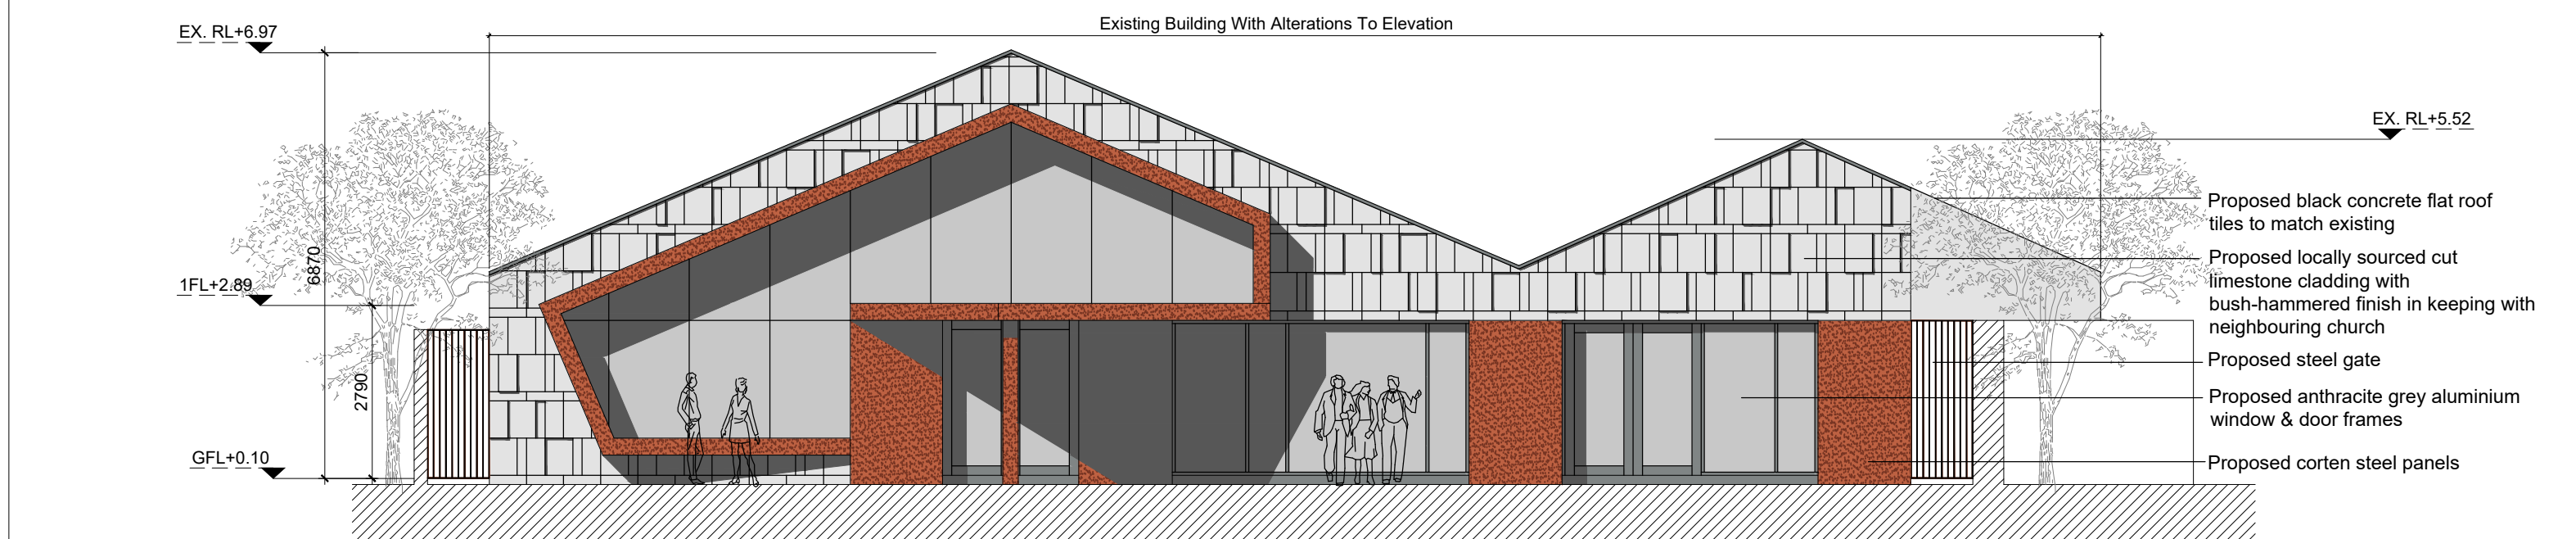


2 PROPOSED WEST FACING ELEVATION
SCALE 1:100

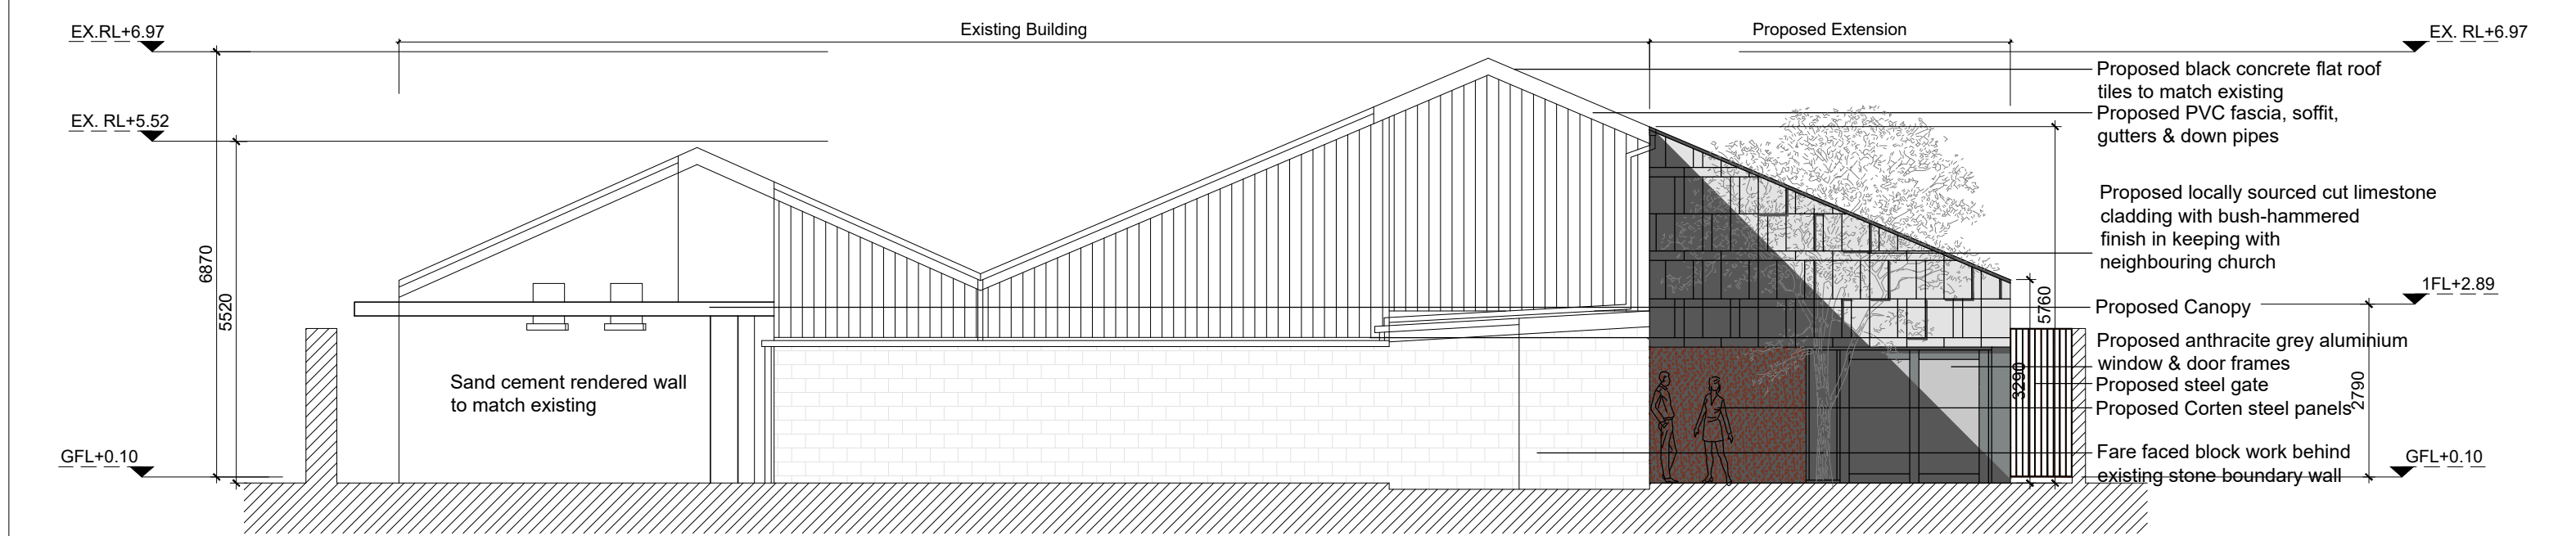


3 PROPOSED EAST FACING ELEVATION
SCALE 1:100

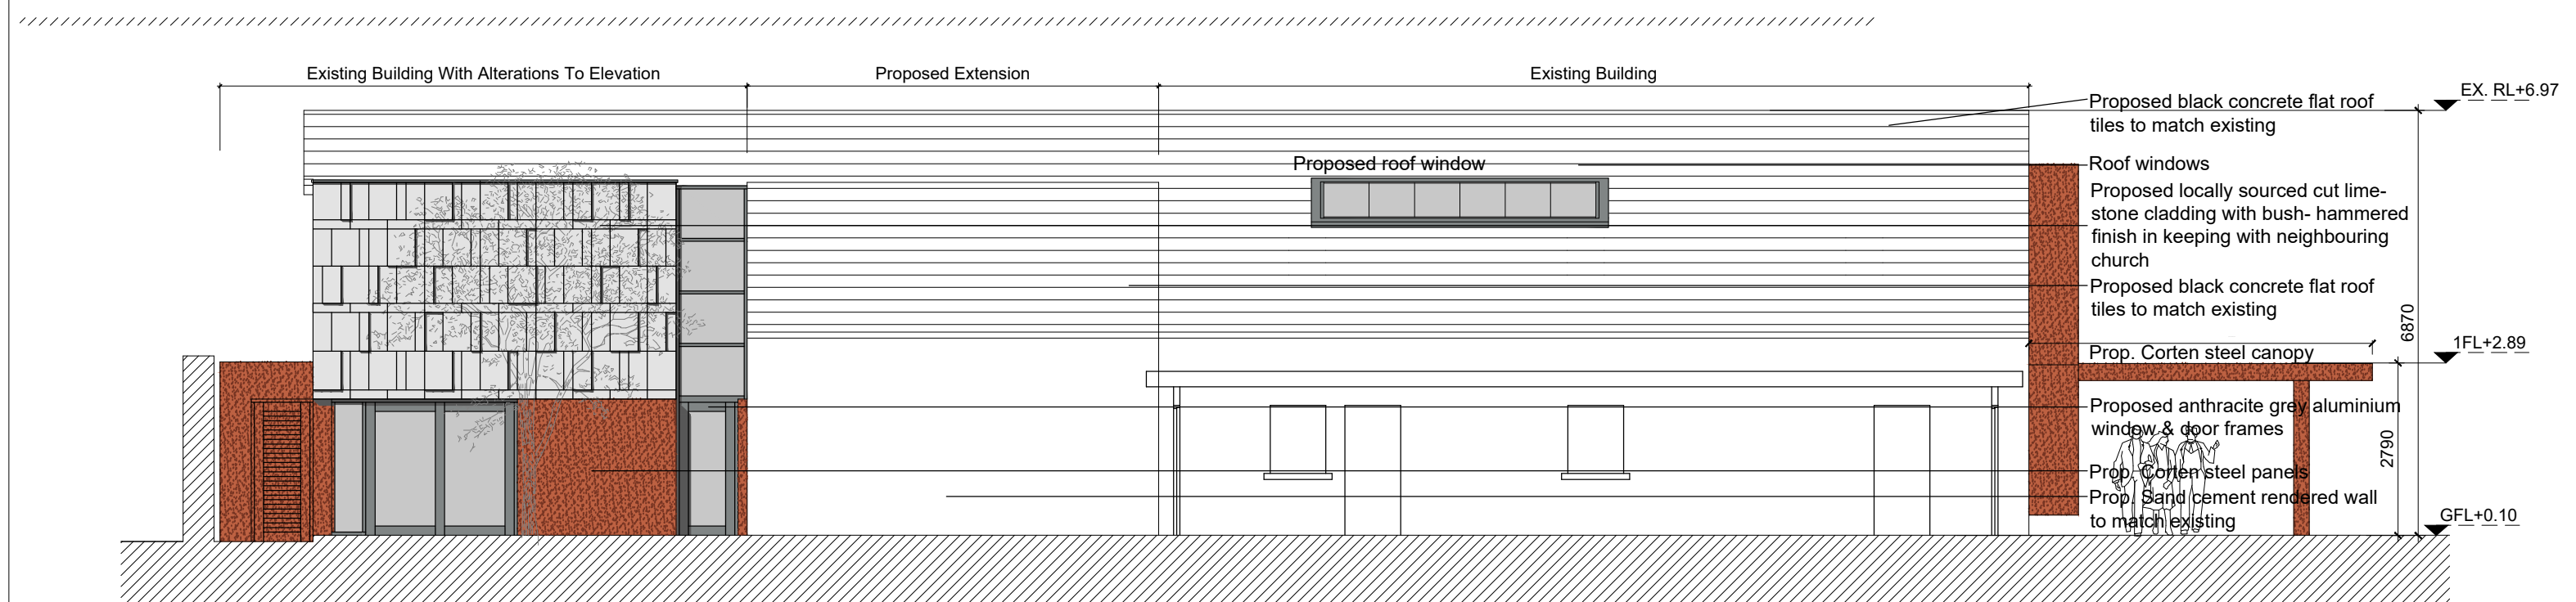


4 PROPOSED NORTH FACING ELEVATION
SCALE 1:100

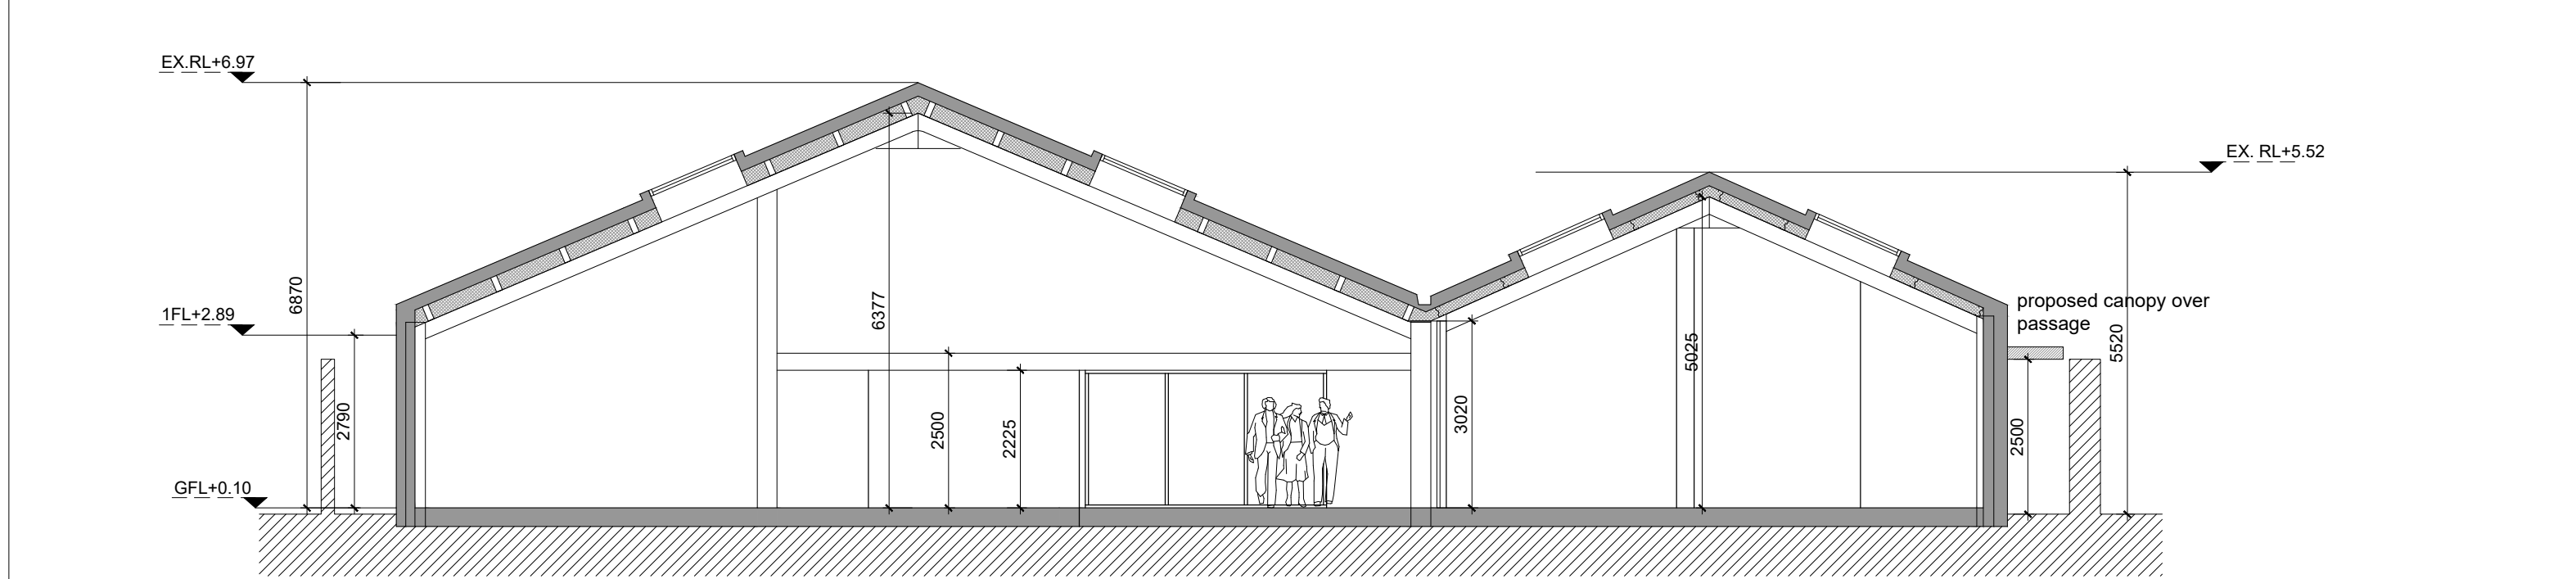

5 PROPOSED SECTION A-A
SCALE 1:100

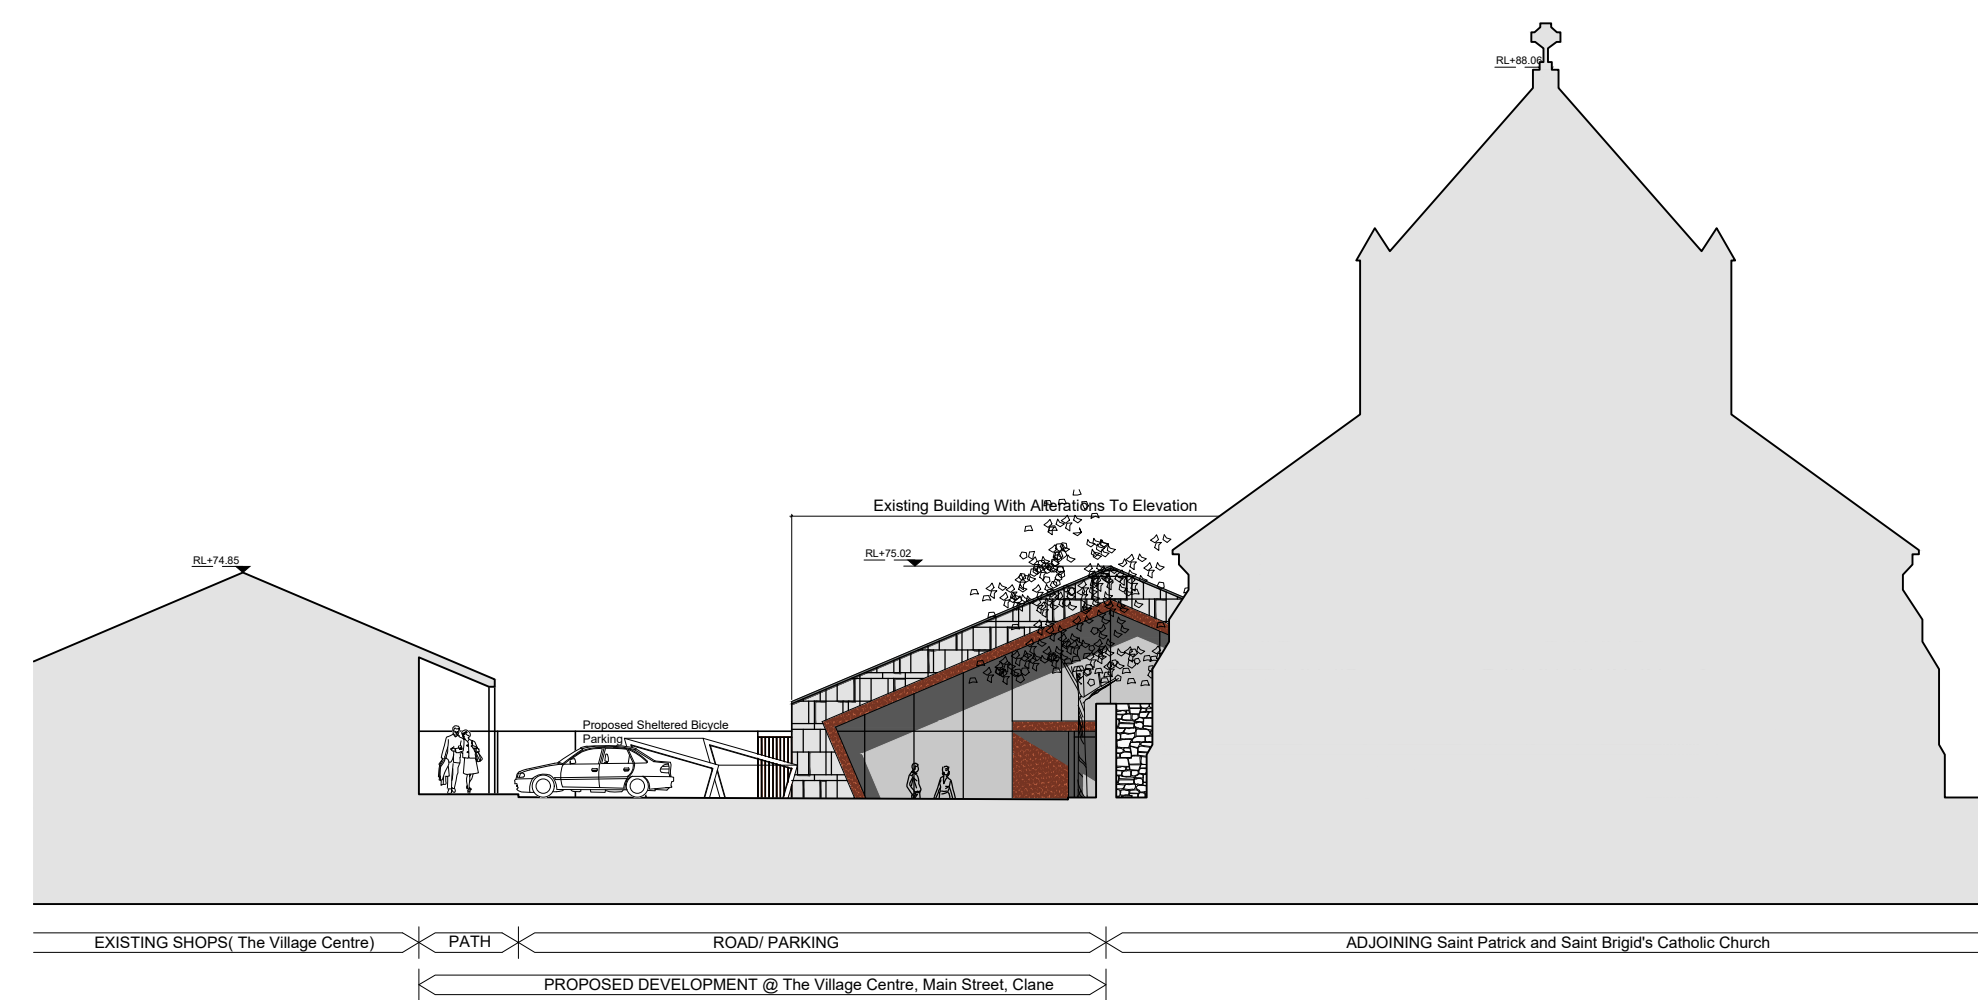

6 PROPOSED CONTEXTUAL ELEVATION 1
SCALE 1:200

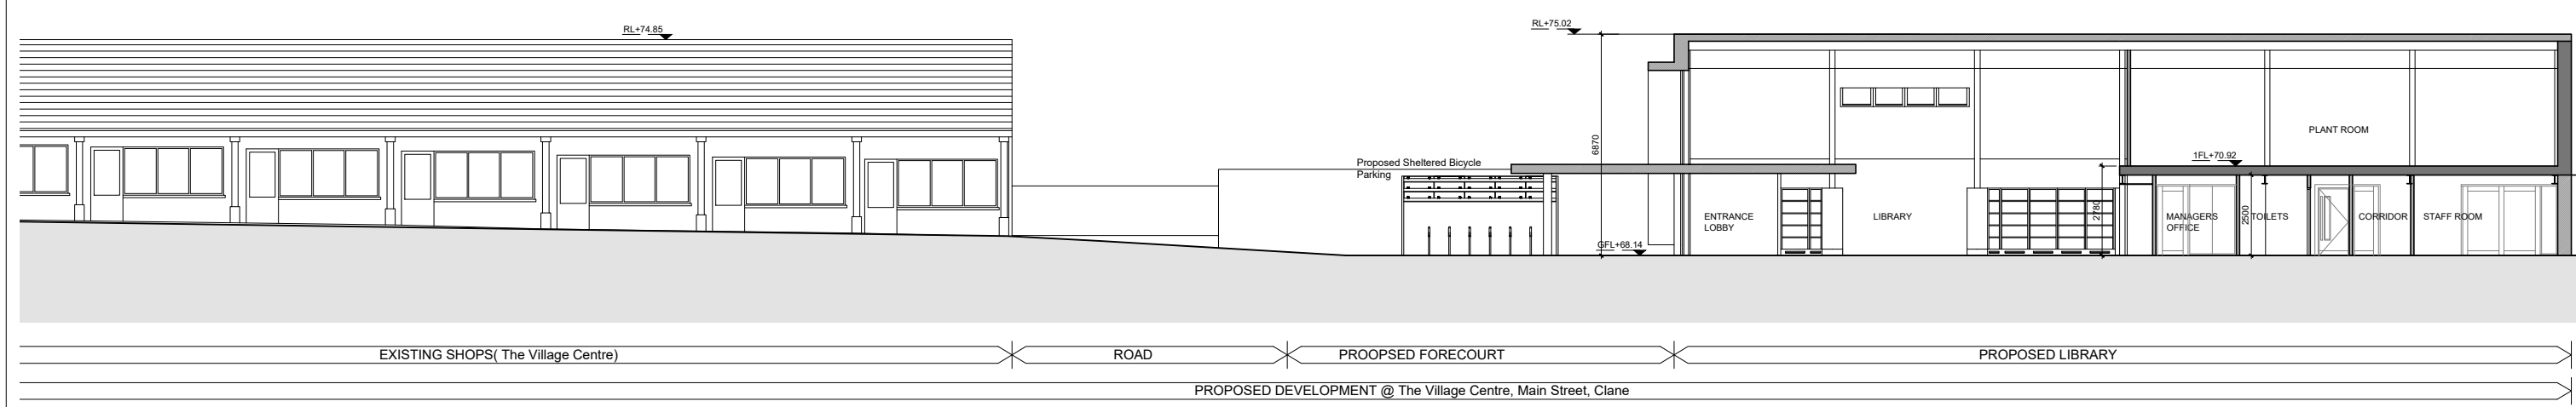

7 PROPOSED CONTEXTUAL ELEVATION 2
SCALE 1:200



8 PROPOSED ROOF PLAN
SCALE 1:100

NOTES
This drawing has been prepared for the following purpose only:
PART8
It should not be used, nor information contained therein be relied upon, for any other purpose whatsoever.
All drawings to be read in conjunction with all other related documents and other consultants drawings and documentation. Architects to be informed immediately of any discrepancies before work proceeds.
DIMENSIONS
Figured dimensions only to be taken from this drawing.
All dimensions to be checked on site. Architects to be informed immediately of any discrepancies before work proceeds.
© COPYRIGHT
This drawing and any design hereon is copyright of **Deaton Lysaght Architects** and must not be reproduced in whole or in part without their express written consent.
Specification:


Revisions:		
No:	Revision:	Date:

Drawing Title:
Proposed Elevations, Section A-A and Proposed Roof Plan

Project:
Proposed Library
at Units 8 and 9,
The Village Centre, Main Street,
Clane, Co. Kildare
Client:
Kildare Library Services

Scale:	Drawing No.:	Rev:
1:100	2131-PP-0200	
Drawn by:	Checked by:	Date:
MW	ML	16-05-22

DEATON LYSAGHT ARCHITECTS
44 SOUTH RICHMOND STREET,
DUBLIN 2, IRELAND
Tel. 353 -1- 4754960
mail@dlarch.ie
www.deatonlysaght.ie

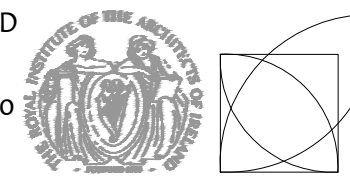

Deaton Lysaght
Architects