




1 EXISTING SITE PLAN
SCALE 1:1000

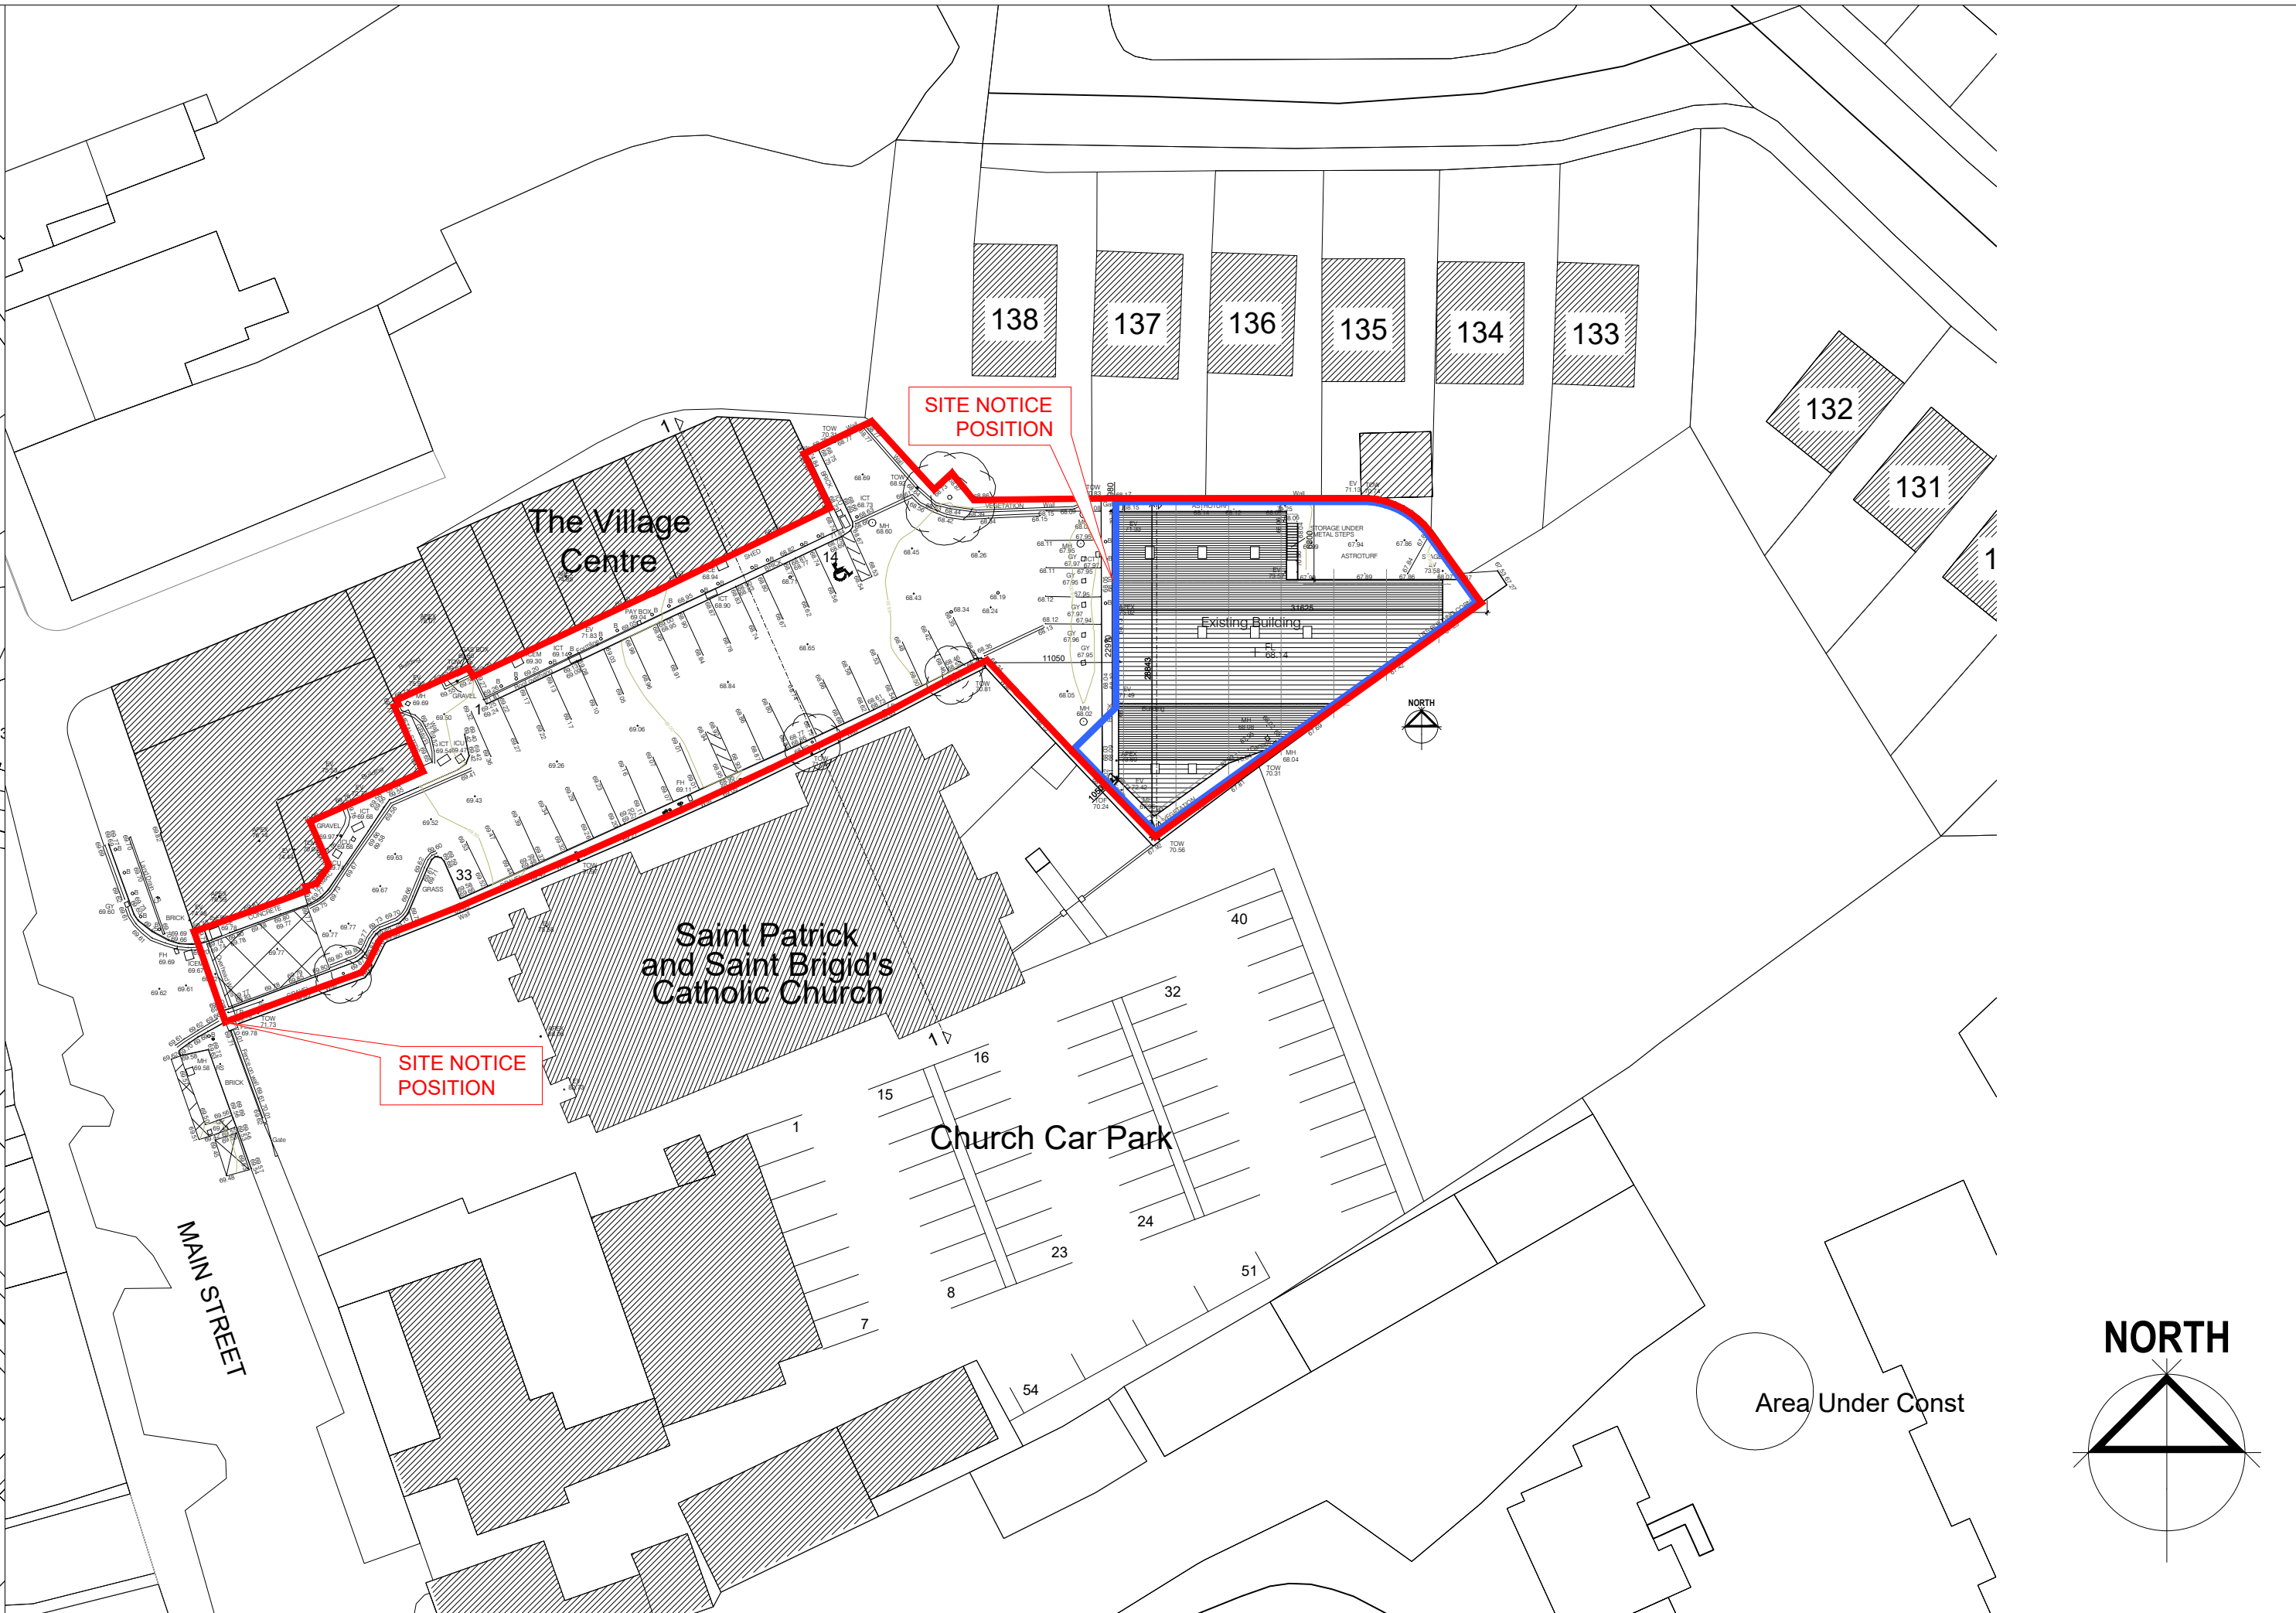

2 EXISTING SITE PLAN
SCALE 1:500

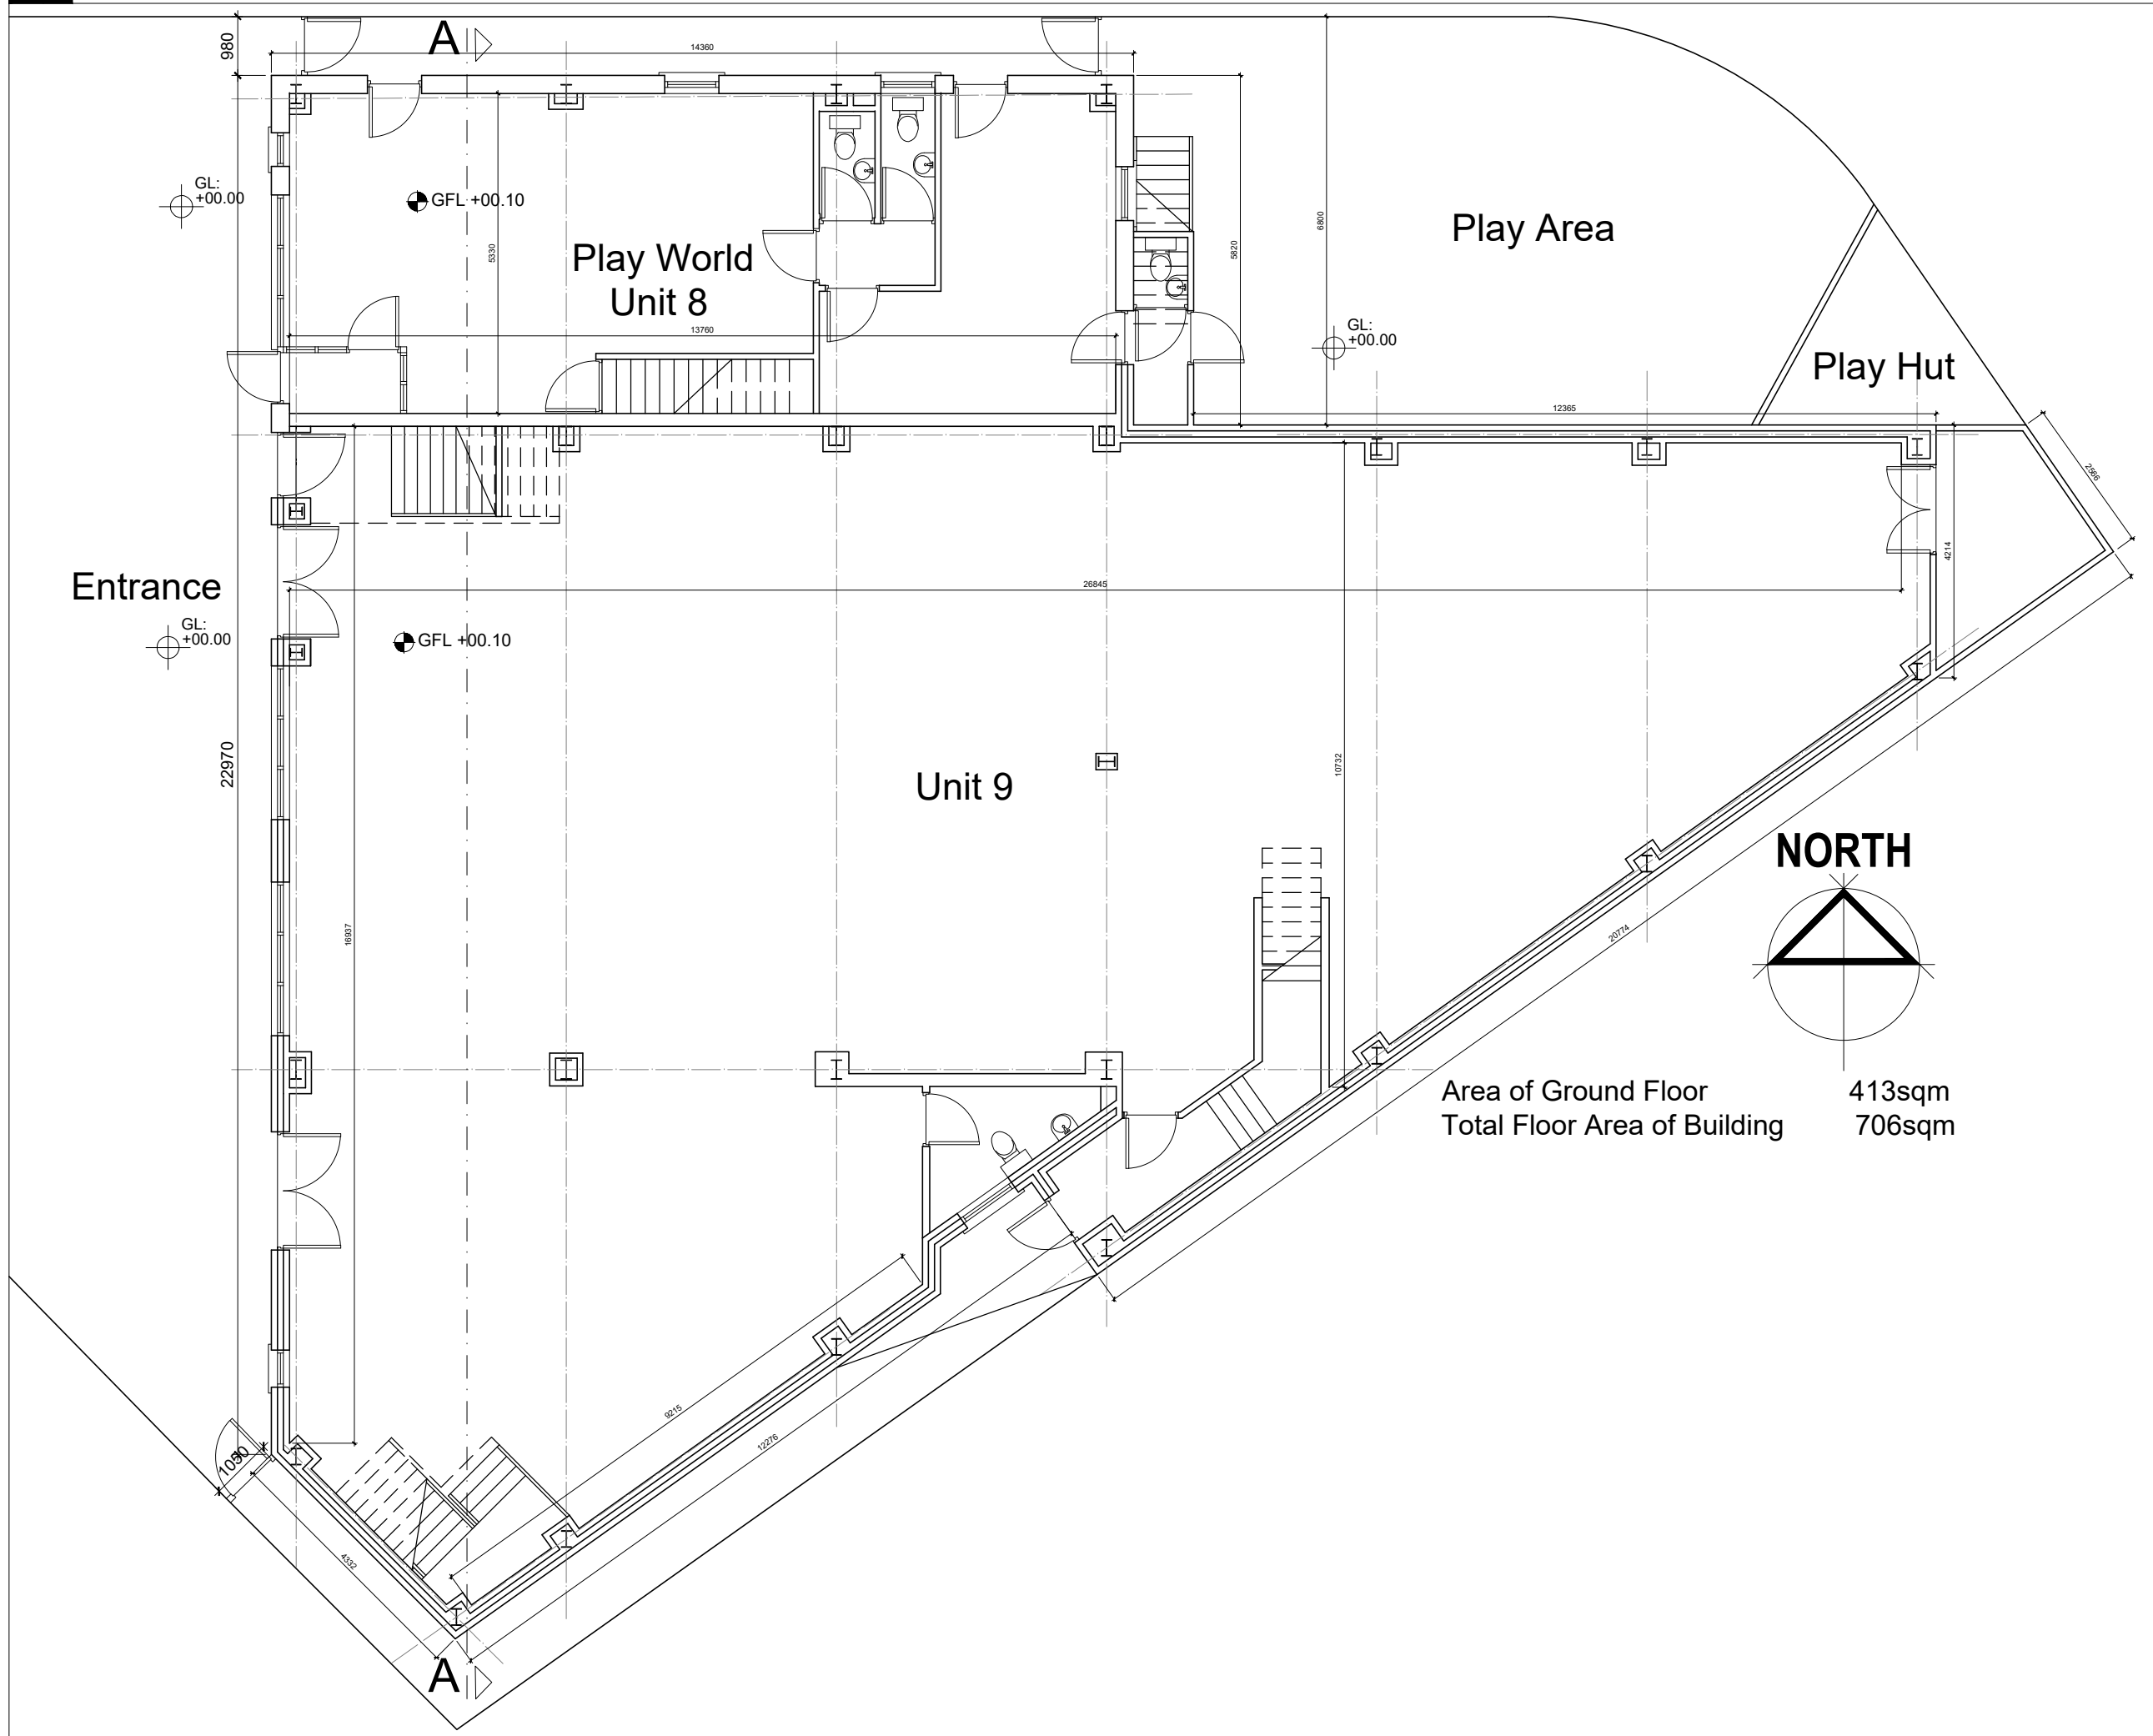

3 EXISTING GROUND FLOOR PLAN
SCALE 1:100

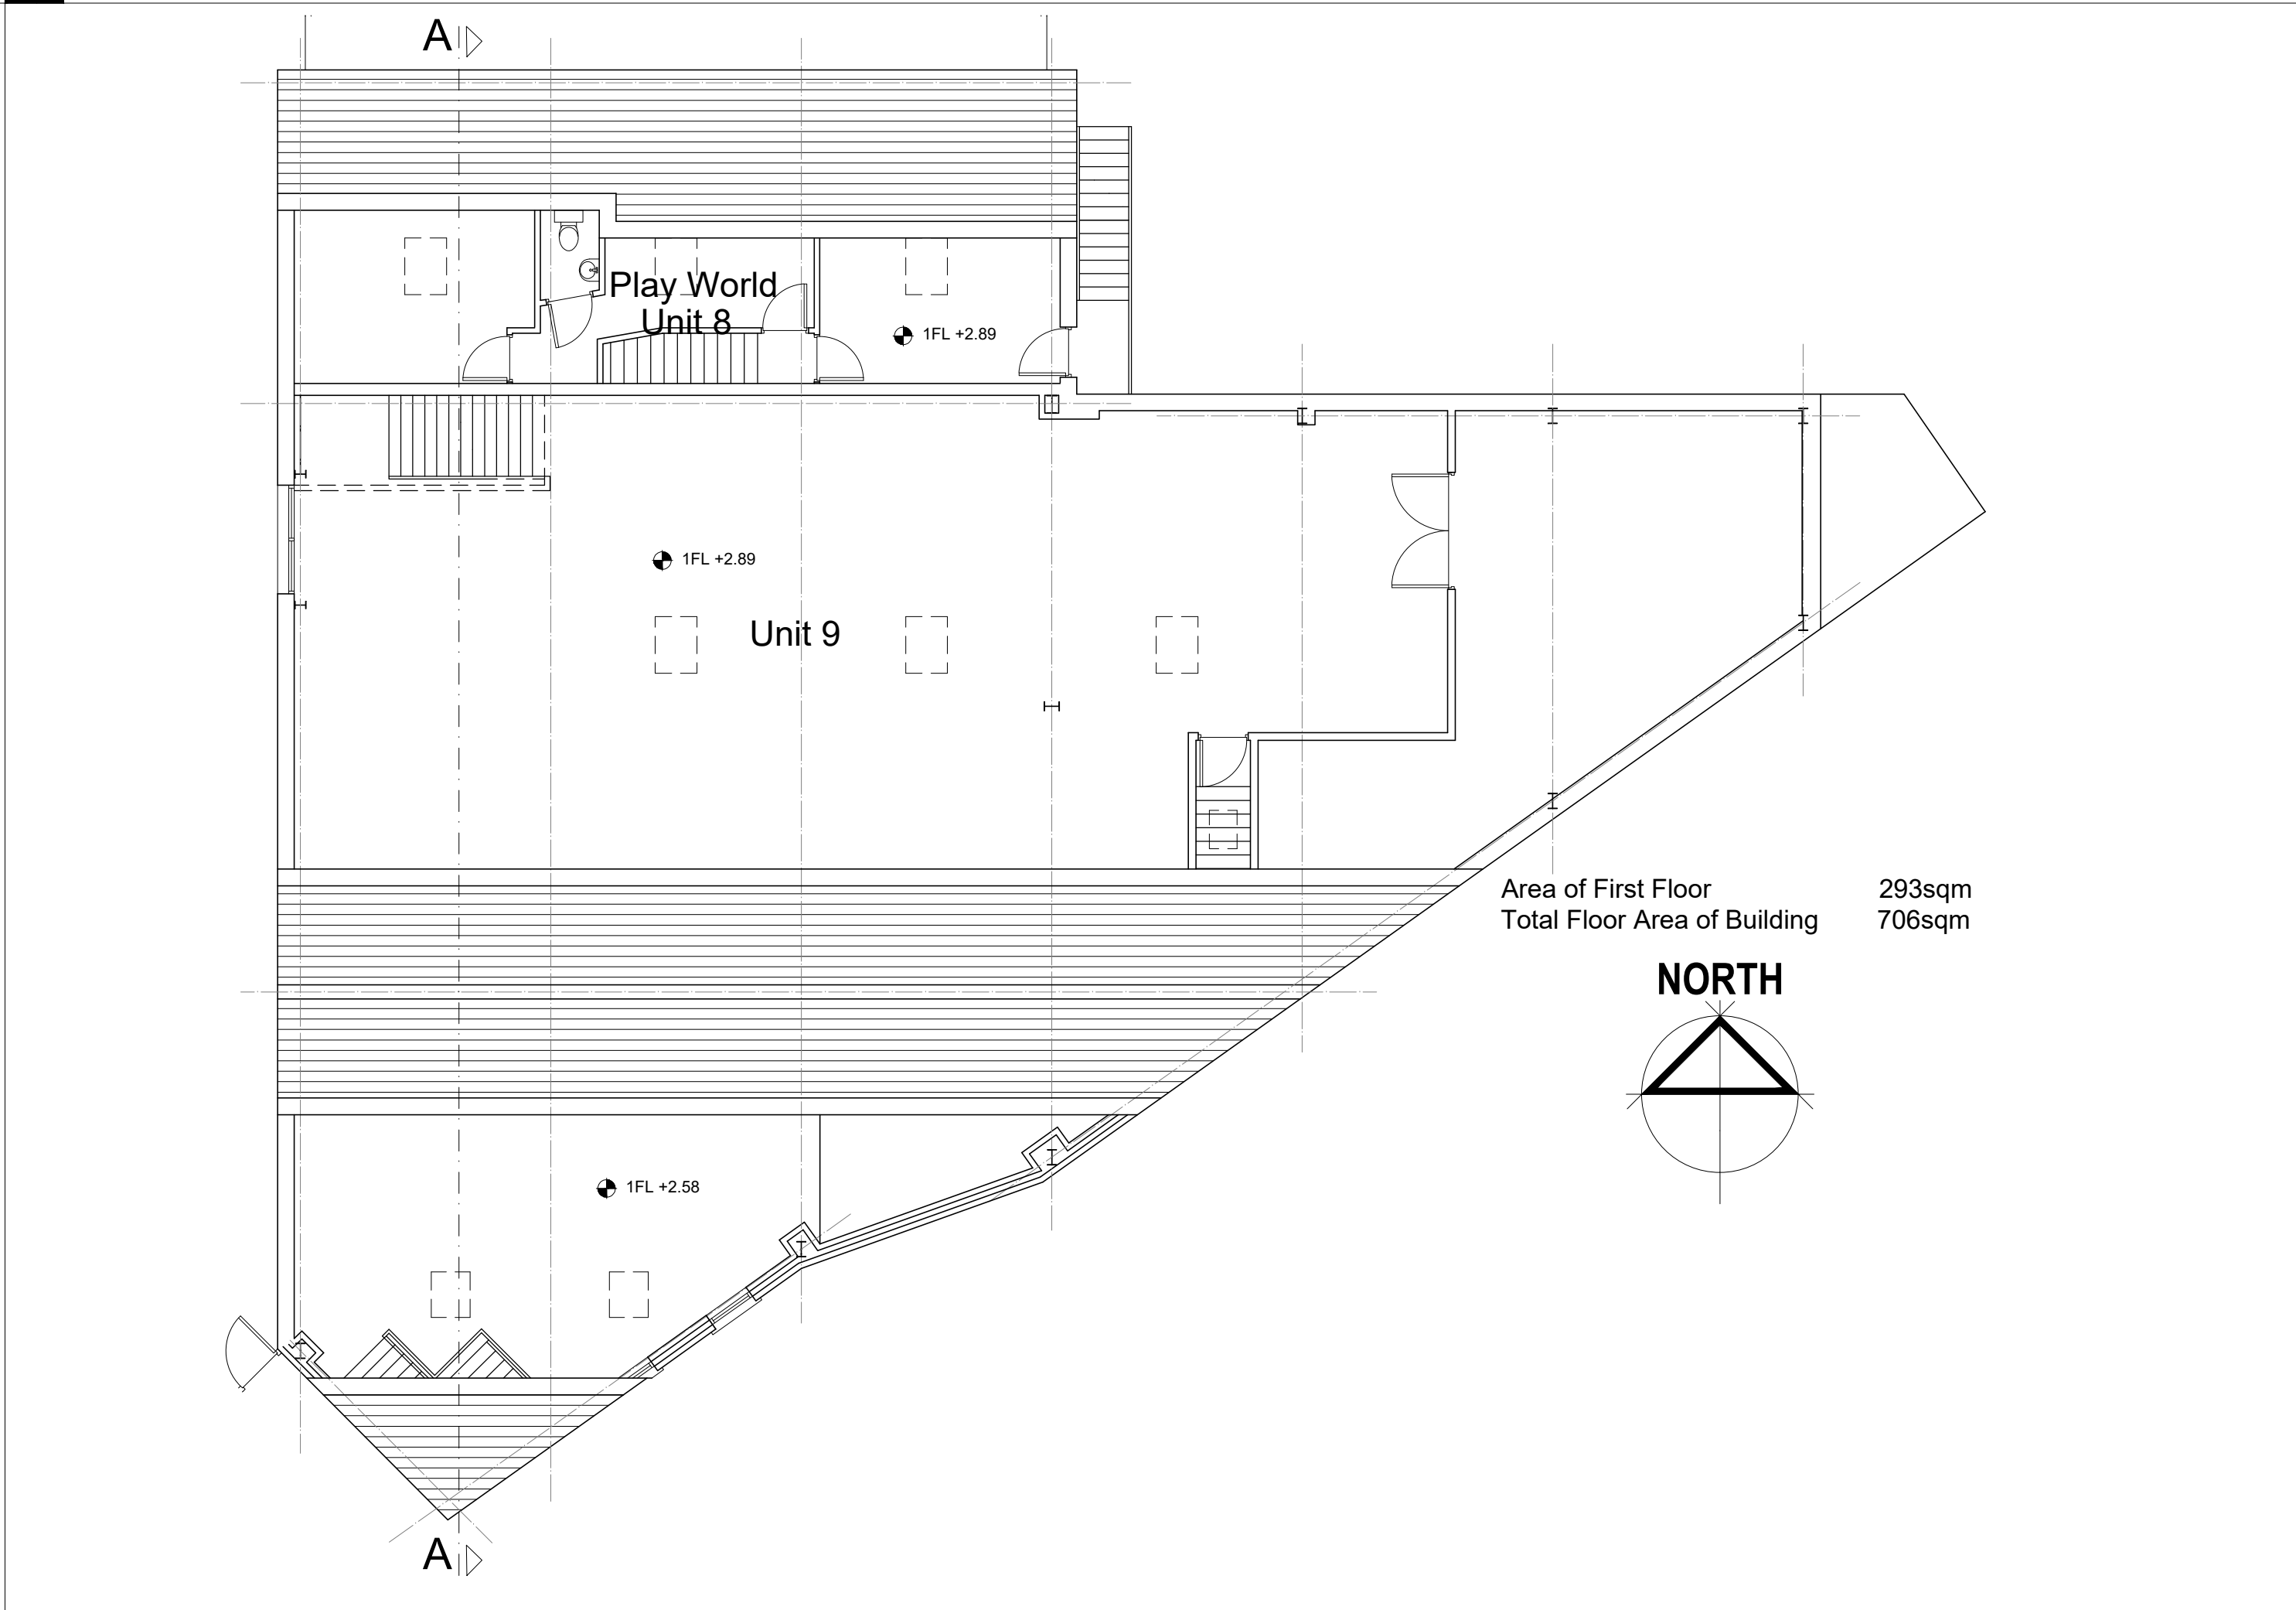

4 EXISTING FIRST FLOOR PLAN
SCALE 1:100

NOTES
This drawing has been prepared for the following purpose only:
SURVEY
It should not be used, nor information contained therein be relied upon, for any other purpose whatsoever.
All drawings to be read in conjunction with all other related documents and other consultants drawings and documentation. Architects to be informed immediately of any discrepancies before work proceeds.

DIMENSIONS
Figured dimensions only to be taken from this drawing.
All dimensions to be checked on site. Architects to be informed immediately of any discrepancies before work proceeds.

© COPYRIGHT
This drawing and any design hereon is copyright of **Deaton Lysaght Architects** and must not be reproduced in whole or in part without their express written consent.

Specification:

Revisions:		
No:	Revision:	Date:

Drawing Title:
Existing Site Plan, Ground Floor and First Floor Plan

Project:
Proposed Library at Units 8 and 9, The Village Centre, Main Street, Clane, Co. Kildare

Client:
Kildare Library Services

Scale:	Drawing No.:	Rev:
AS SHOWN	2131-S-01	
Drawn by:	Checked by:	Date:
MW	ML	25-03-22

DEATON LYSAGHT ARCHITECTS
44 SOUTH RICHMOND STREET,
DUBLIN 2, IRELAND
Tel. 353 -1- 4754960
mail@dlarch.ie
www.deatonlysaght.ie

Deaton Lysaght Architects