


1 EXISTING SOUTH EAST FACING ELEVATION
SCALE 1:100

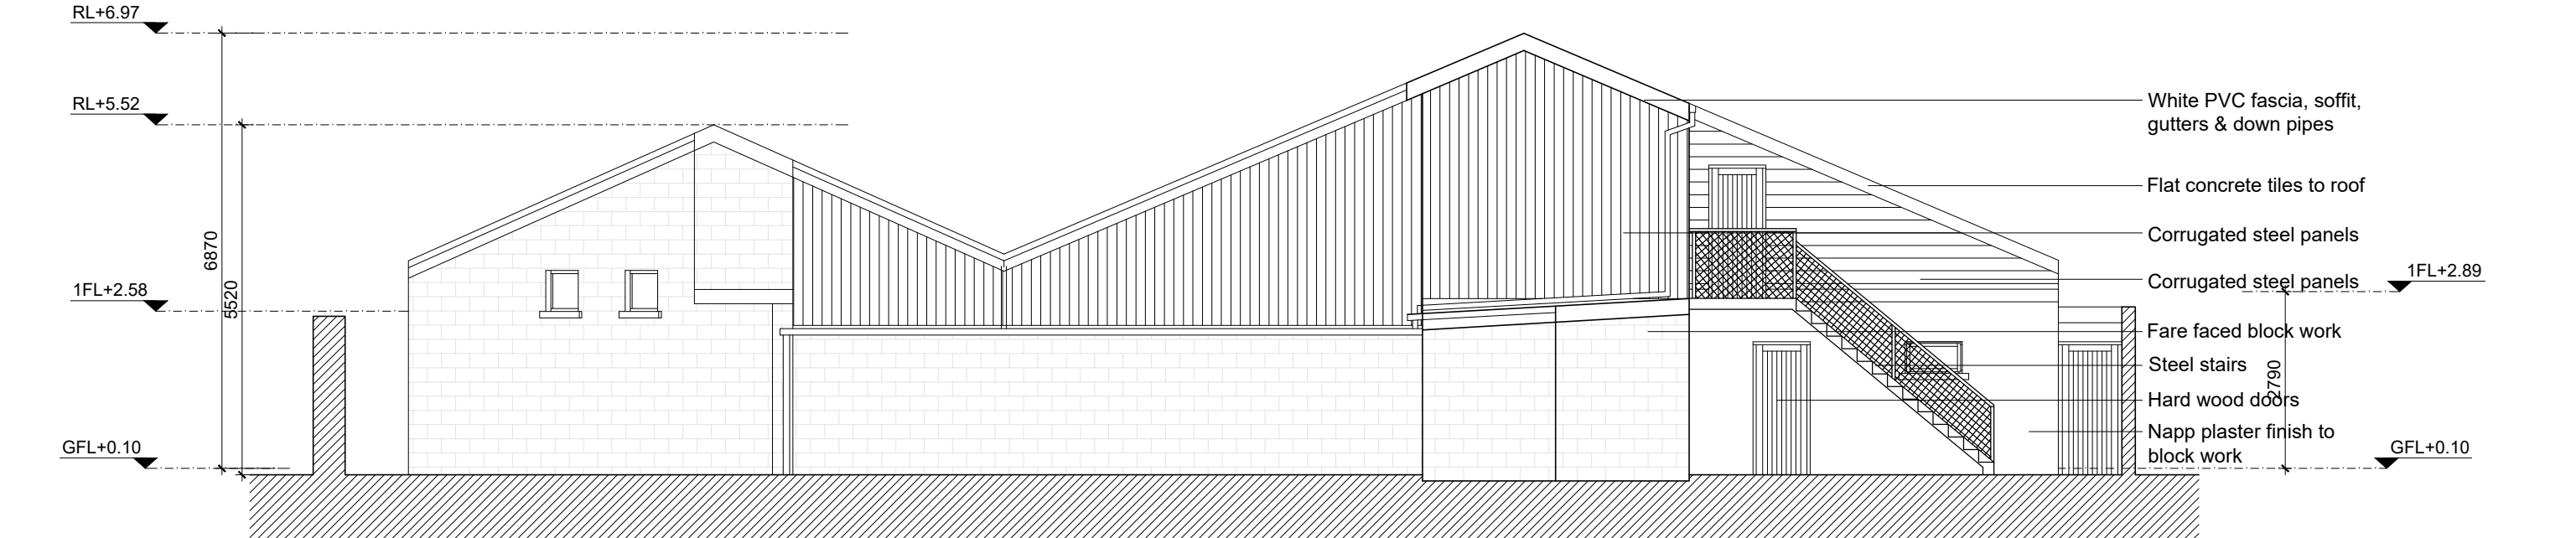


2 EXISTING WEST FACING ELEVATION
SCALE 1:100




3 EXISTING EAST FACING ELEVATION
SCALE 1:100




4 EXISTING NORTH FACING ELEVATION
SCALE 1:100

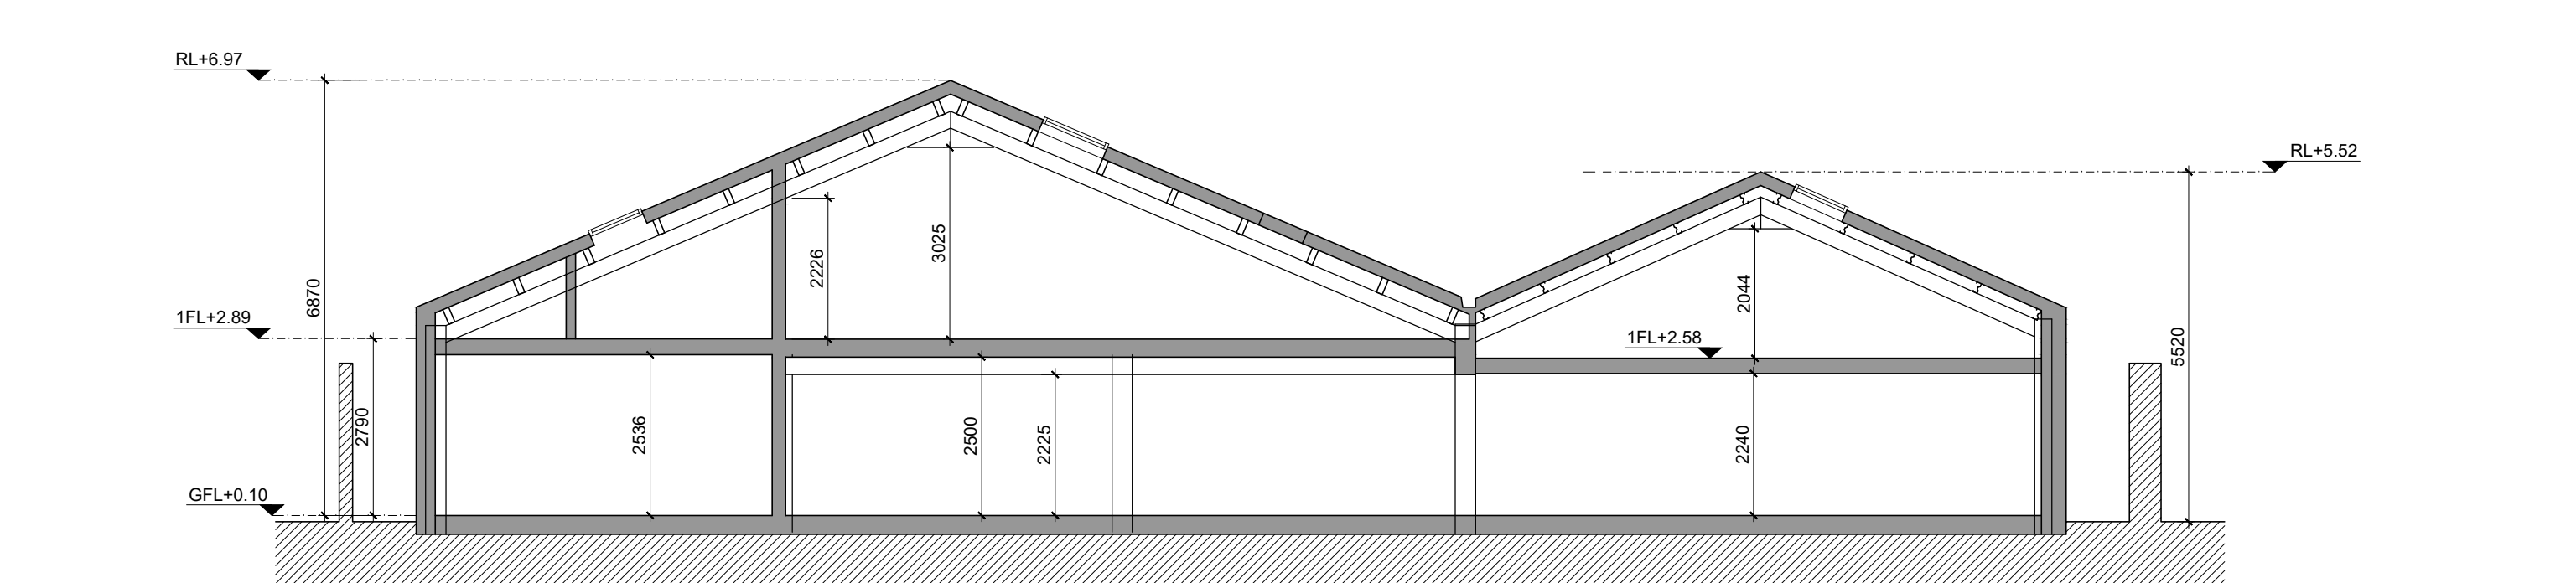

5 EXISTING SECTION A-A
SCALE 1:100

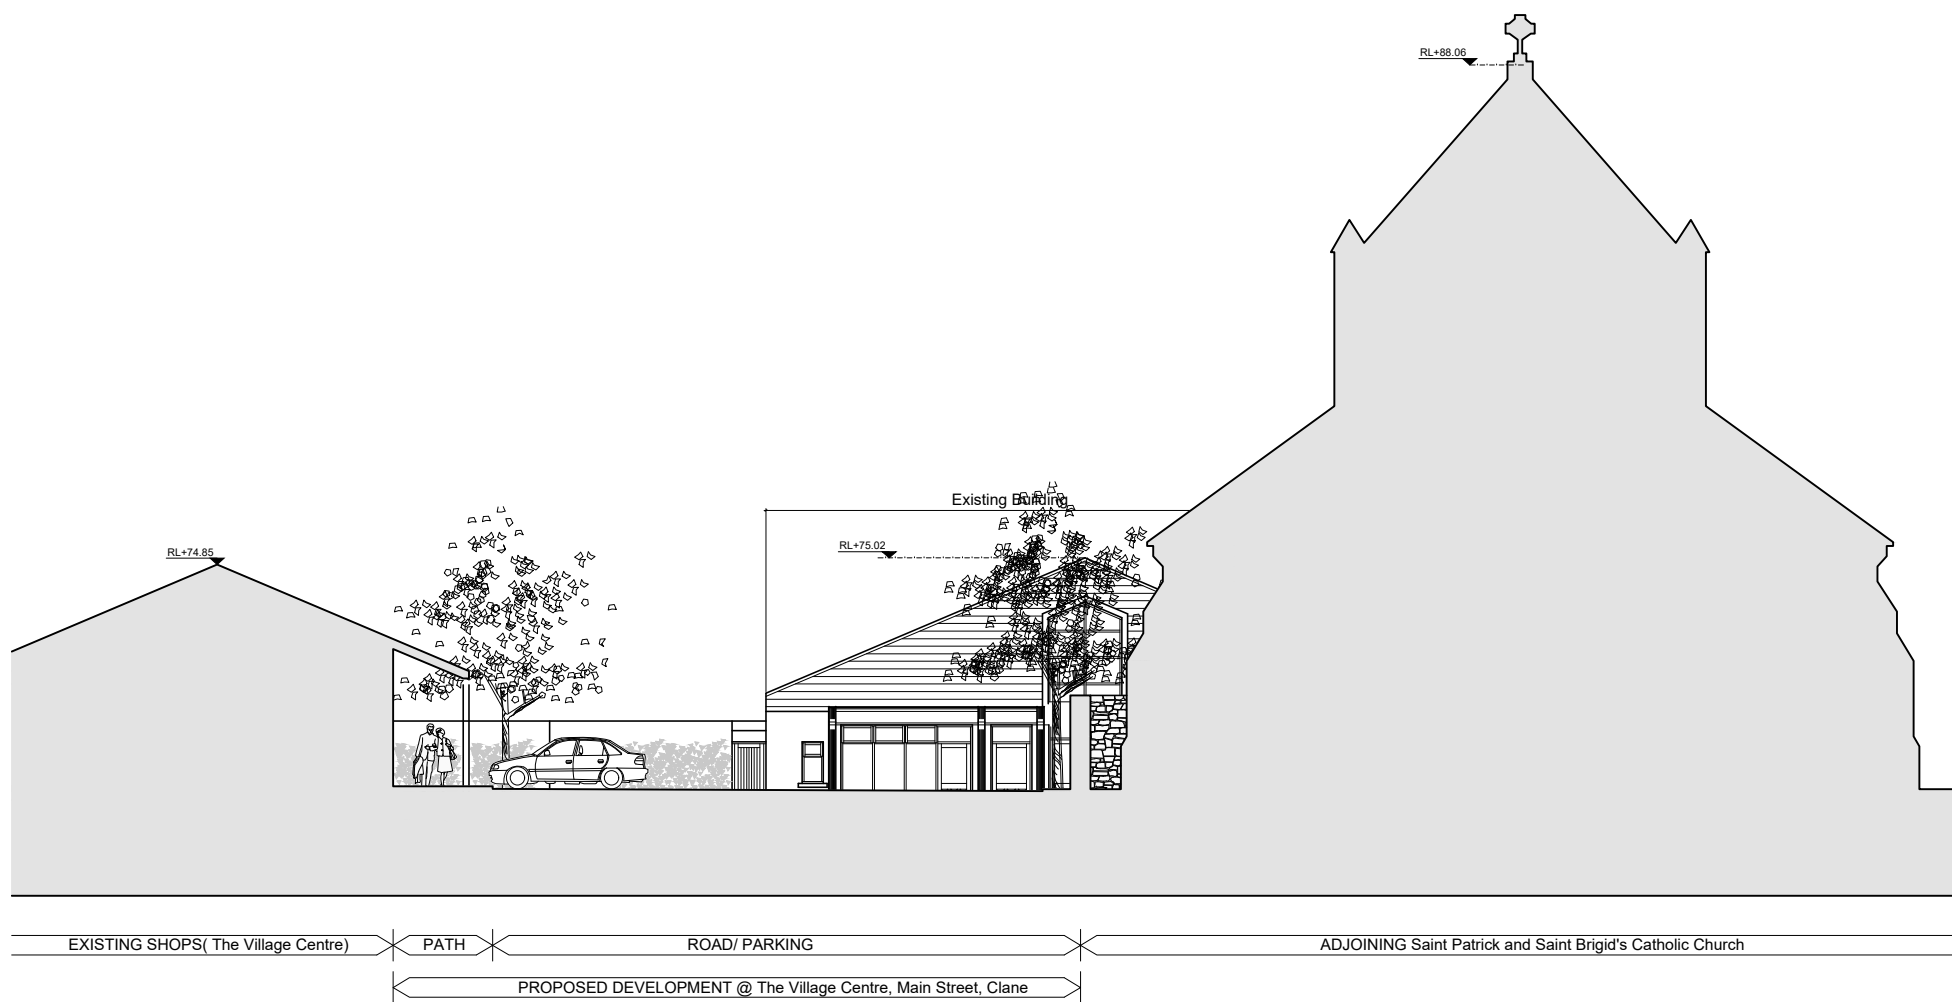

6 EXISTING CONTEXTUAL ELEVATION 1-1
SCALE 1:100

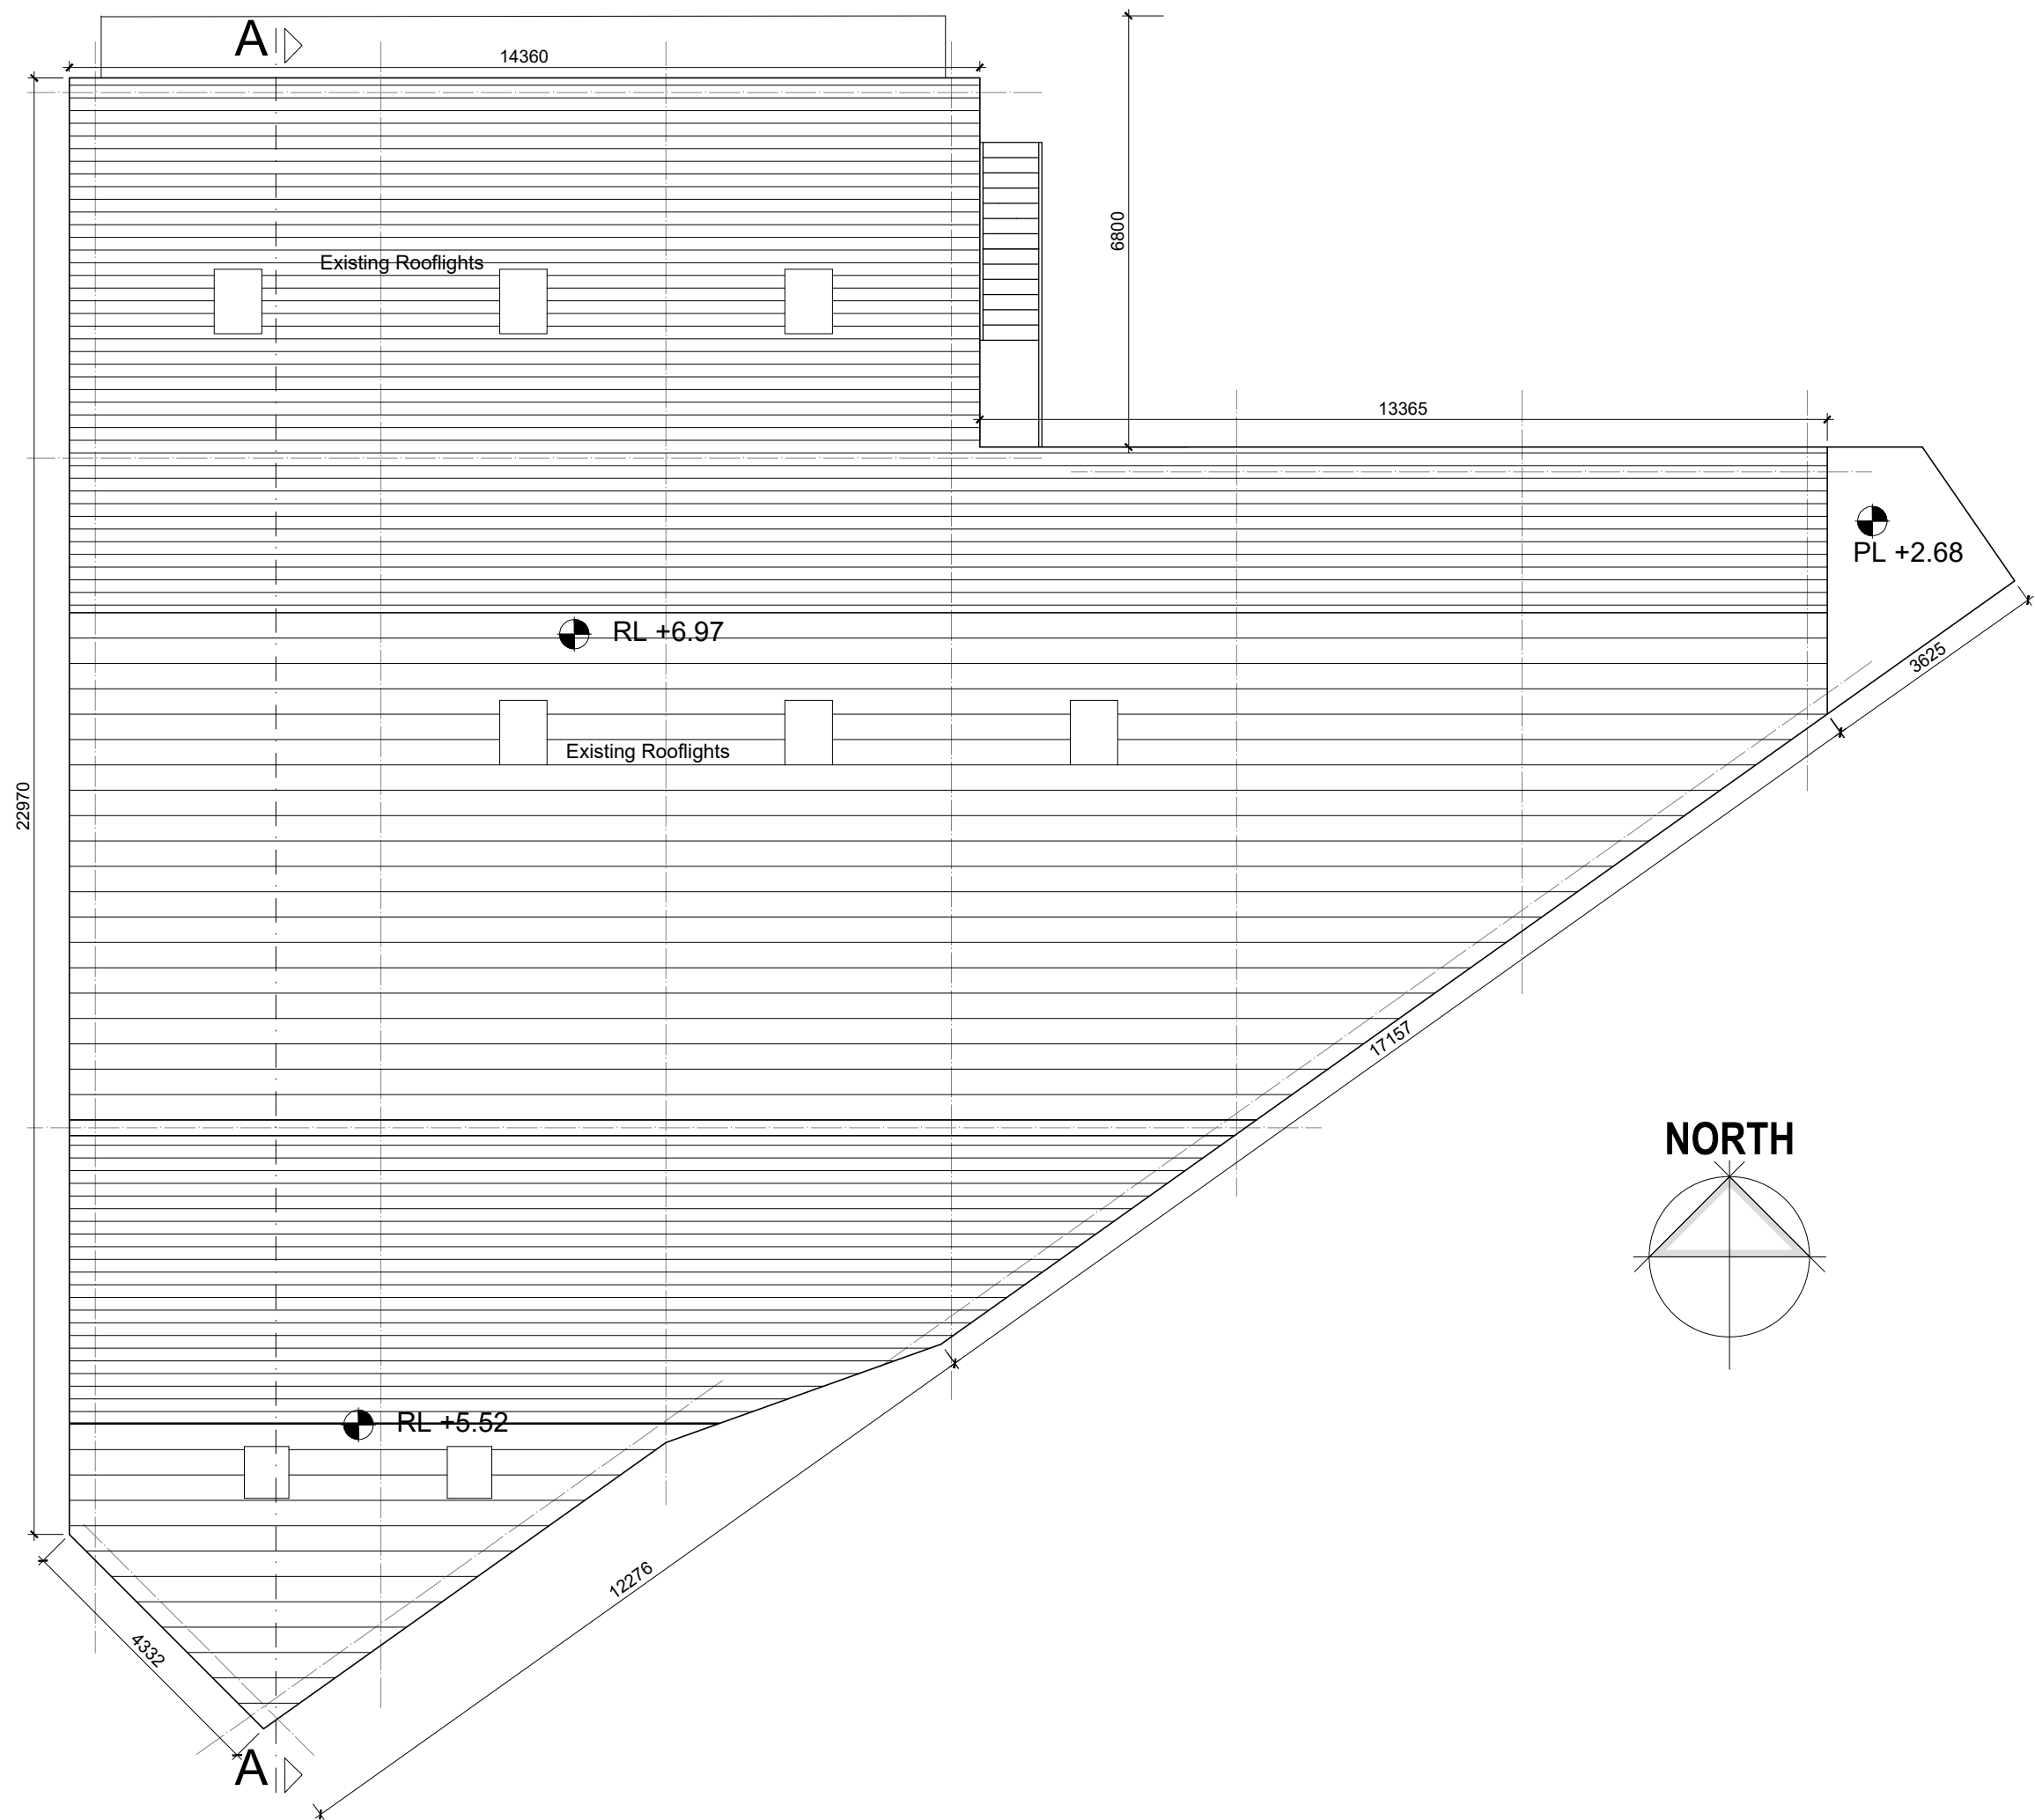

7 EXISTING ROOF PLAN
SCALE 1:100

NOTES

This drawing has been prepared for the following purpose only:

SURVEY

It should not be used, nor information contained therein be relied upon, for any other purpose whatsoever.

All drawings to be read in conjunction with all other related documents and other consultants drawings and documentation. Architects to be informed immediately of any discrepancies before work proceeds.

DIMENSIONS

Figured dimensions only to be taken from this drawing. All dimensions to be checked on site. Architects to be informed immediately of any discrepancies before work proceeds.

© COPYRIGHT

This drawing and any design hereon is copyright of Deaton Lysaght Architects and must not be reproduced in whole or in part without their express written consent.

Specification:

Revisions:

No:	Revision:	Date:

Drawing Title:
Existing Elevations, Section A-A and
Existing Roof Plan

Project:
Proposed Library
at Units 8 and 9,
The Village Centre, Main Street,
Clane, Co. Kildare
Client:
Kildare Library Services

Scale:	Drawing No.:	Rev:
1:100	2131-S-02	
Drawn by:	Checked by:	Date:
MW	ML	25-03-22

DEATON LYSAGHT ARCHITECTS
44 SOUTH RICHMOND STREET,
DUBLIN 2, IRELAND
Tel. 353 -1- 4754960
mail@dlarch.ie
www.deatonlysaght.ie



Deaton Lysaght
Architects