


FIRST FLOOR PLAN B2.2
(Scale 1:50)

FIRST FLOOR PLAN B2.1
(Scale 1:50)

FIRST FLOOR PLAN B2.3
(Scale 1:50)

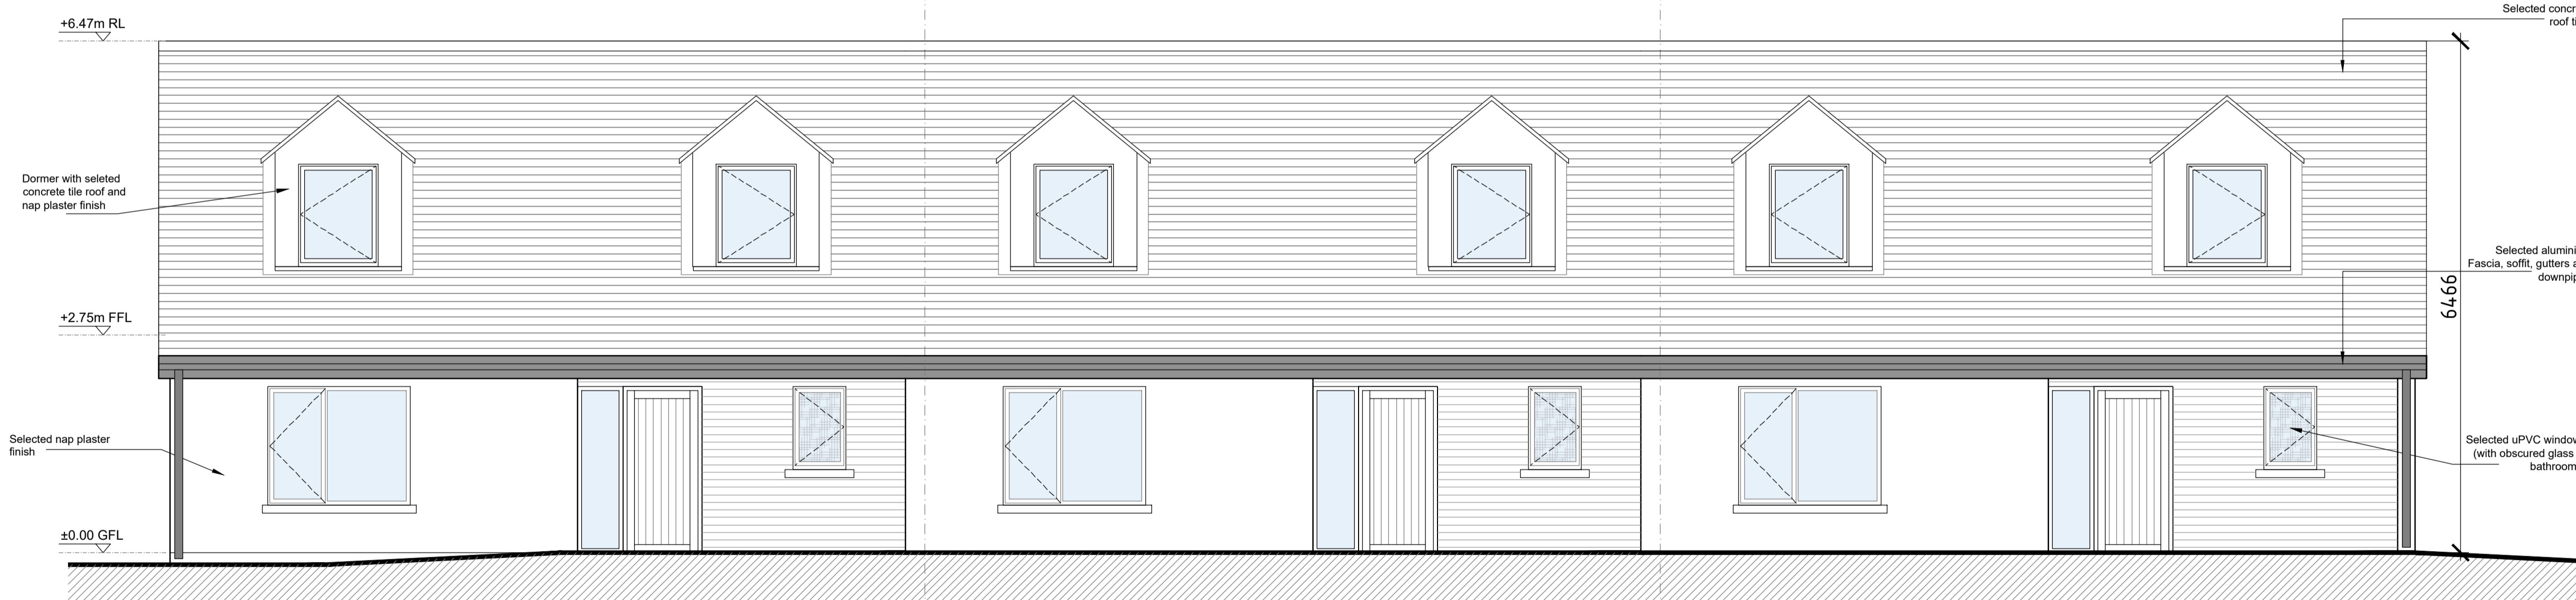

FRONT ELEVATION
(Scale 1:50)

PLANNING

Rev	Description	By	Date

	VINCENT HANNON ARCHITECTS	Galway Suite 4 Cloch Mhile, Dunlin Road, Galway, H91 V97E E: info@vha.ie www.vha.ie	Sligo 1-3 Abbey Street, Abbeyquarter North, Sligo, F91 X160 T: 091 483 934 T: 071 915 0022	Maynooth Office 20, Block B Maynooth Business Campus, Kildare T: 071 915 0022
	© THIS DRAWING IS PROTECTED BY COPYRIGHT AND IS TO BE READ IN CONJUNCTION WITH ALL RELEVANT SPECIFICATIONS AND AGREEMENTS. USE ONLY FIGURED DIMENSIONS. DO NOT SCALE OFF THIS DRAWING. IT IS THE CONTRACTOR'S RESPONSIBILITY TO ENSURE COMPLIANCE WITH ALL ASPECTS OF THE CURRENT BUILDING REGULATIONS. IT IS THE CONTRACTOR'S RESPONSIBILITY TO ENSURE COMPLIANCE WITH ALL CONDITIONS IMPOSED BY THE LOCAL PLANNING AUTHORITY. IF IN DOUBT ASK.			
Client: Kildare County Council		Project: Proposed Housing Development at Ardclough Road, Celbridge, Co. Kildare		
Drawing: HOUSE TYPE B2.1 / B2.2 / B2.3		Description: Roof Plan, Front Elevation		Scale: 1:50 @ A1
Status: Planning	Drawing No: 210303-03-107	Rev:		
Date: May 2022	Drawn by: TS - WS	Checked by: BF		

Refer to Site Plan for exact location and level