


ROOF PLAN
(Scale 1:50)



SECTION A-A
(Scale 1:50)

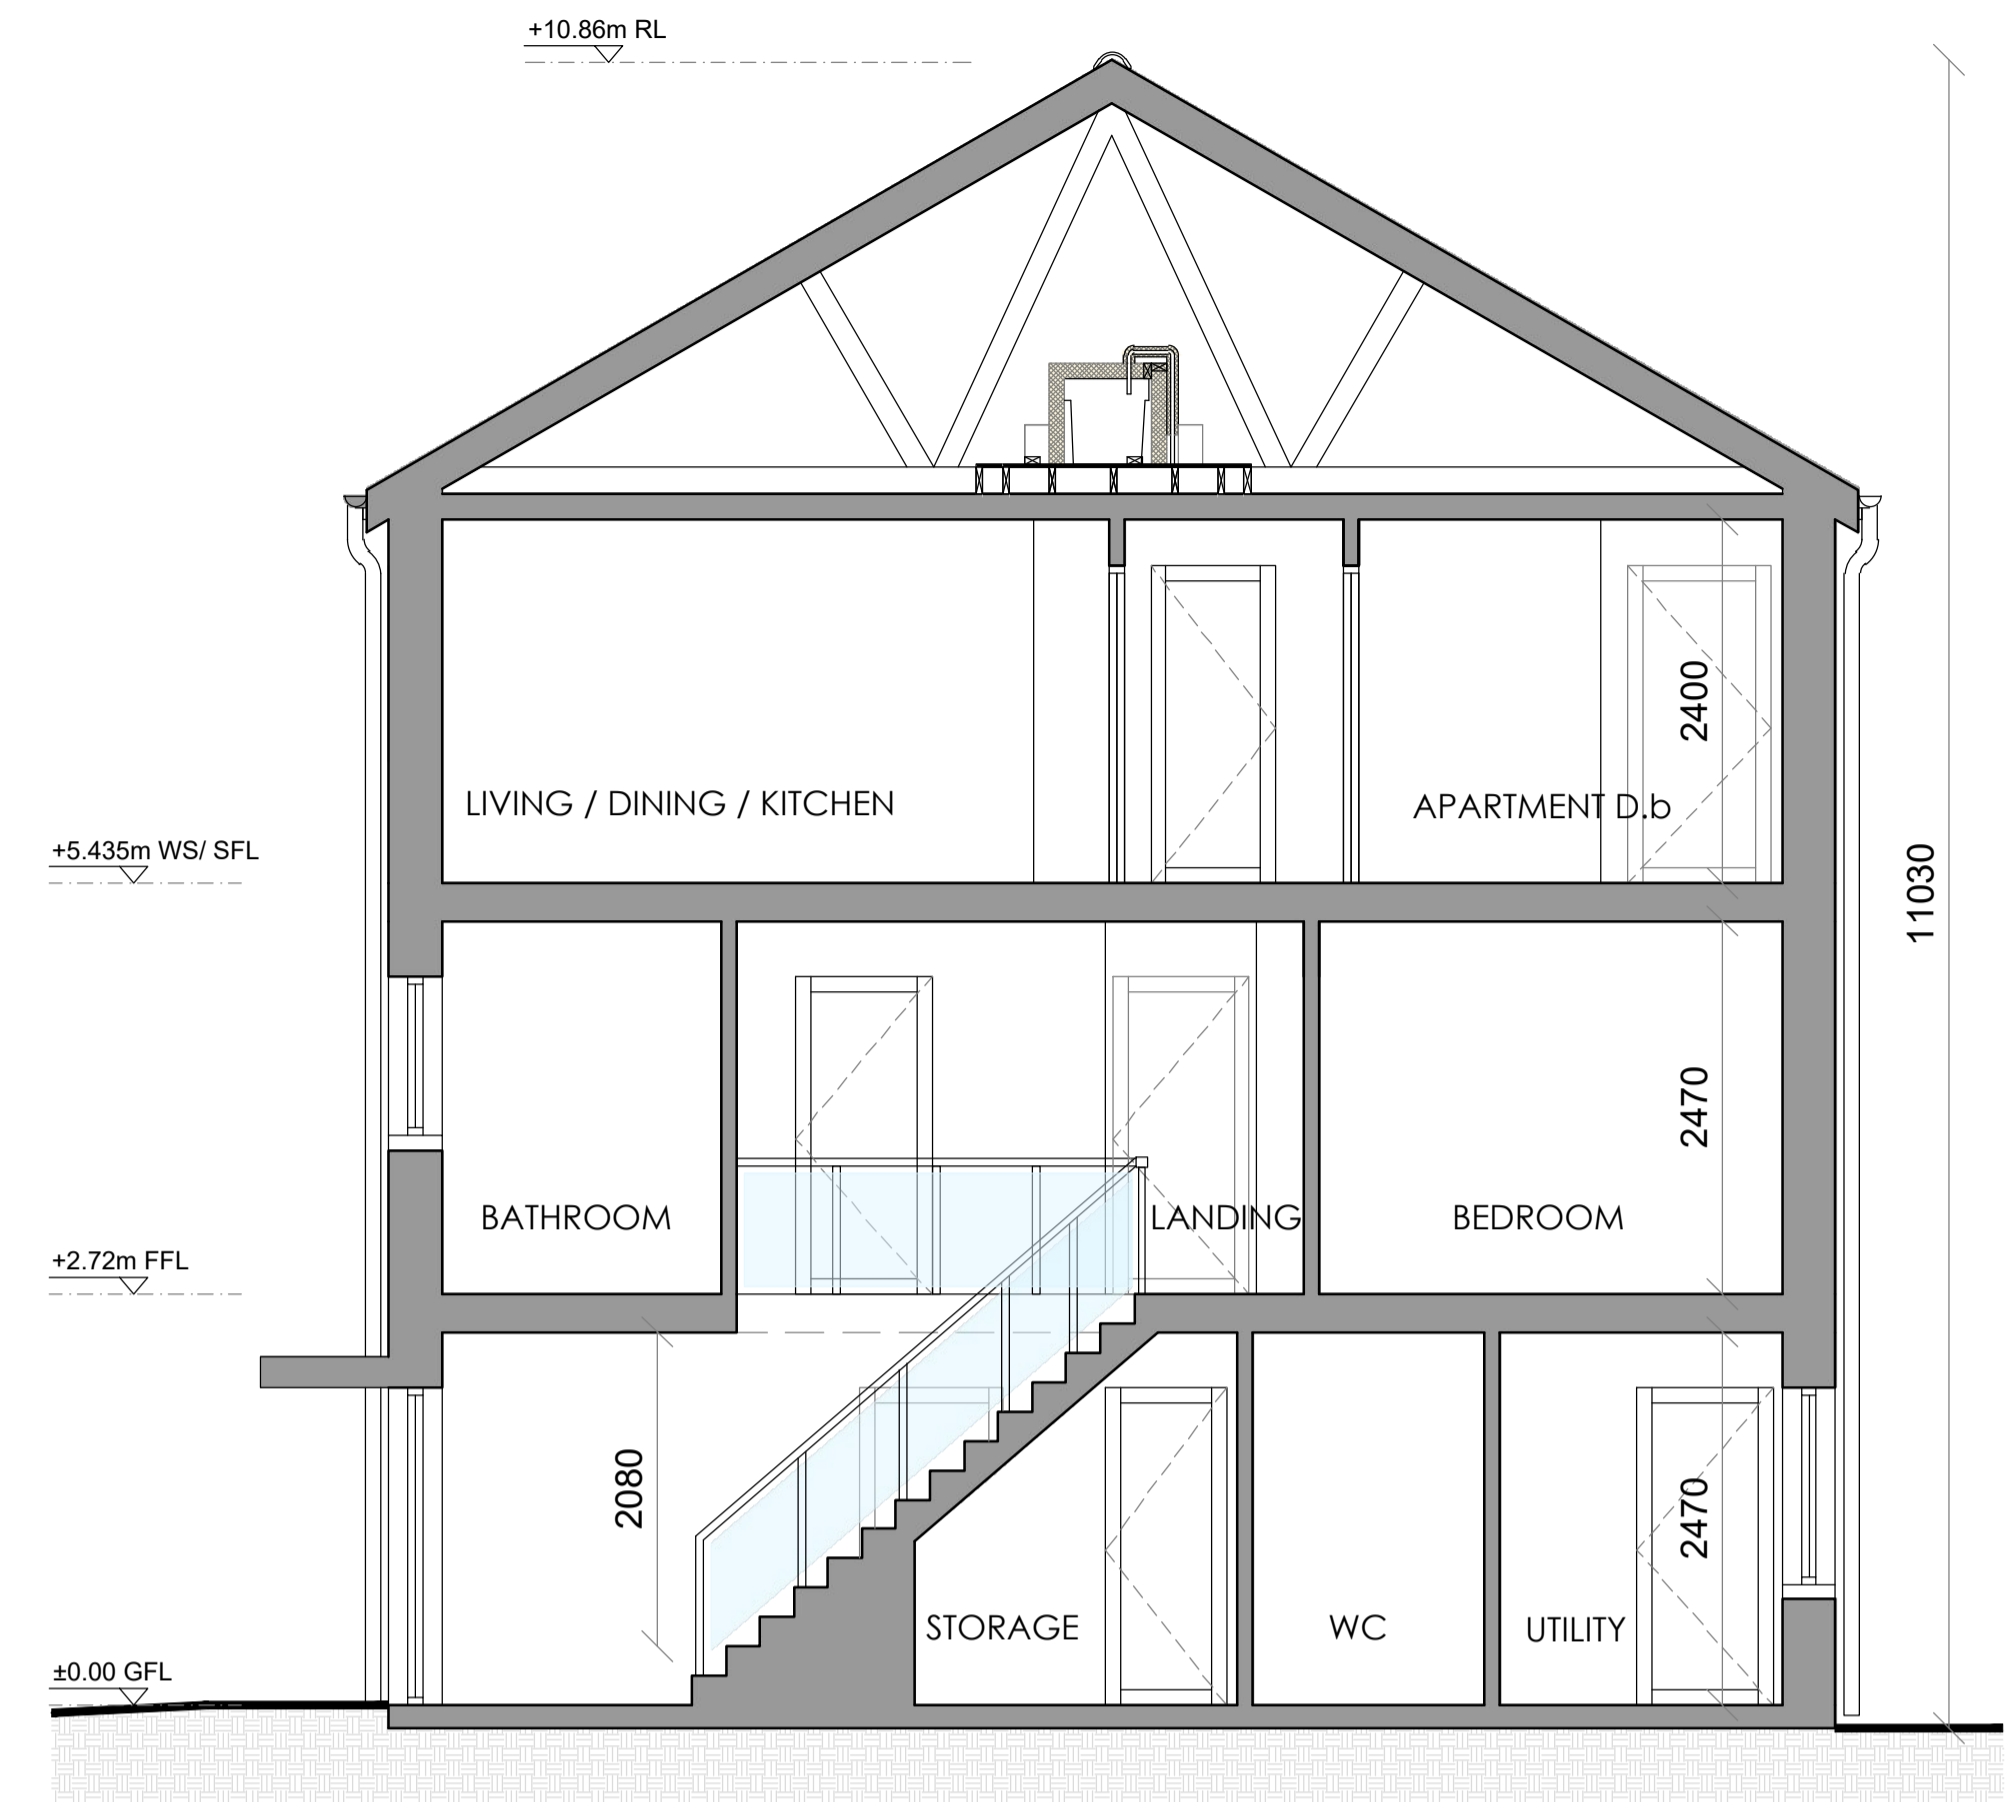

FRONT ELEVATION
(Scale 1:50)

PLANNING

Rev	Description	By	Date

	VINCENT HANNON ARCHITECTS Suite 4 Cloch Mhille, Dublin Road, Galway, H91 V97E E: info@vha.ie www.vha.ie	Sligo 1-3 Abbey Street, Sligo, F91 X160 T: 091 483 934 T: 071 915 0022	Maynooth Office 20, Block B Maynooth Business Campus, Kildare T: 071 915 0022
	Client: Kildare County Council Project: Proposed Housing Development at Ardclough Road, Celbridge, Co. Kildare Drawing: DUPLEX BUILDING DX2 Description: Roof Plan, Elevation, Section Status: Planning Date: May 2022		
Drawing No: 210303-03-118 Scale: 1:50 @ A1		Rev: Checked by: BF	

Refer to Site Plan for exact location and levels