



BIN REFUSE STORE TYPE B
(Scale 1:10)

190mm x 100mm CAST IN SITU CONCRETE CAPPING WITH DRIP EDGE ON BOTH SIDES TO SPECIFICATION

GATES TO BE CONSTRUCTED FROM 40x40x8mm GALVANISED STEEL ANGLED SECTIONS. TIMBER INFILL TO CONSIST OF 75mm x 30mm ACCOYA TIMBER BOARDS WITH CHAMFERED EDGES. JOINT BETWEEN BOARDS TO LINE UP WITH THE GROUT LINES ON BRICK WALLS. GATE TO BE BOLT LOCKED TO GROUND AND TO OTHER GATE LEAF.

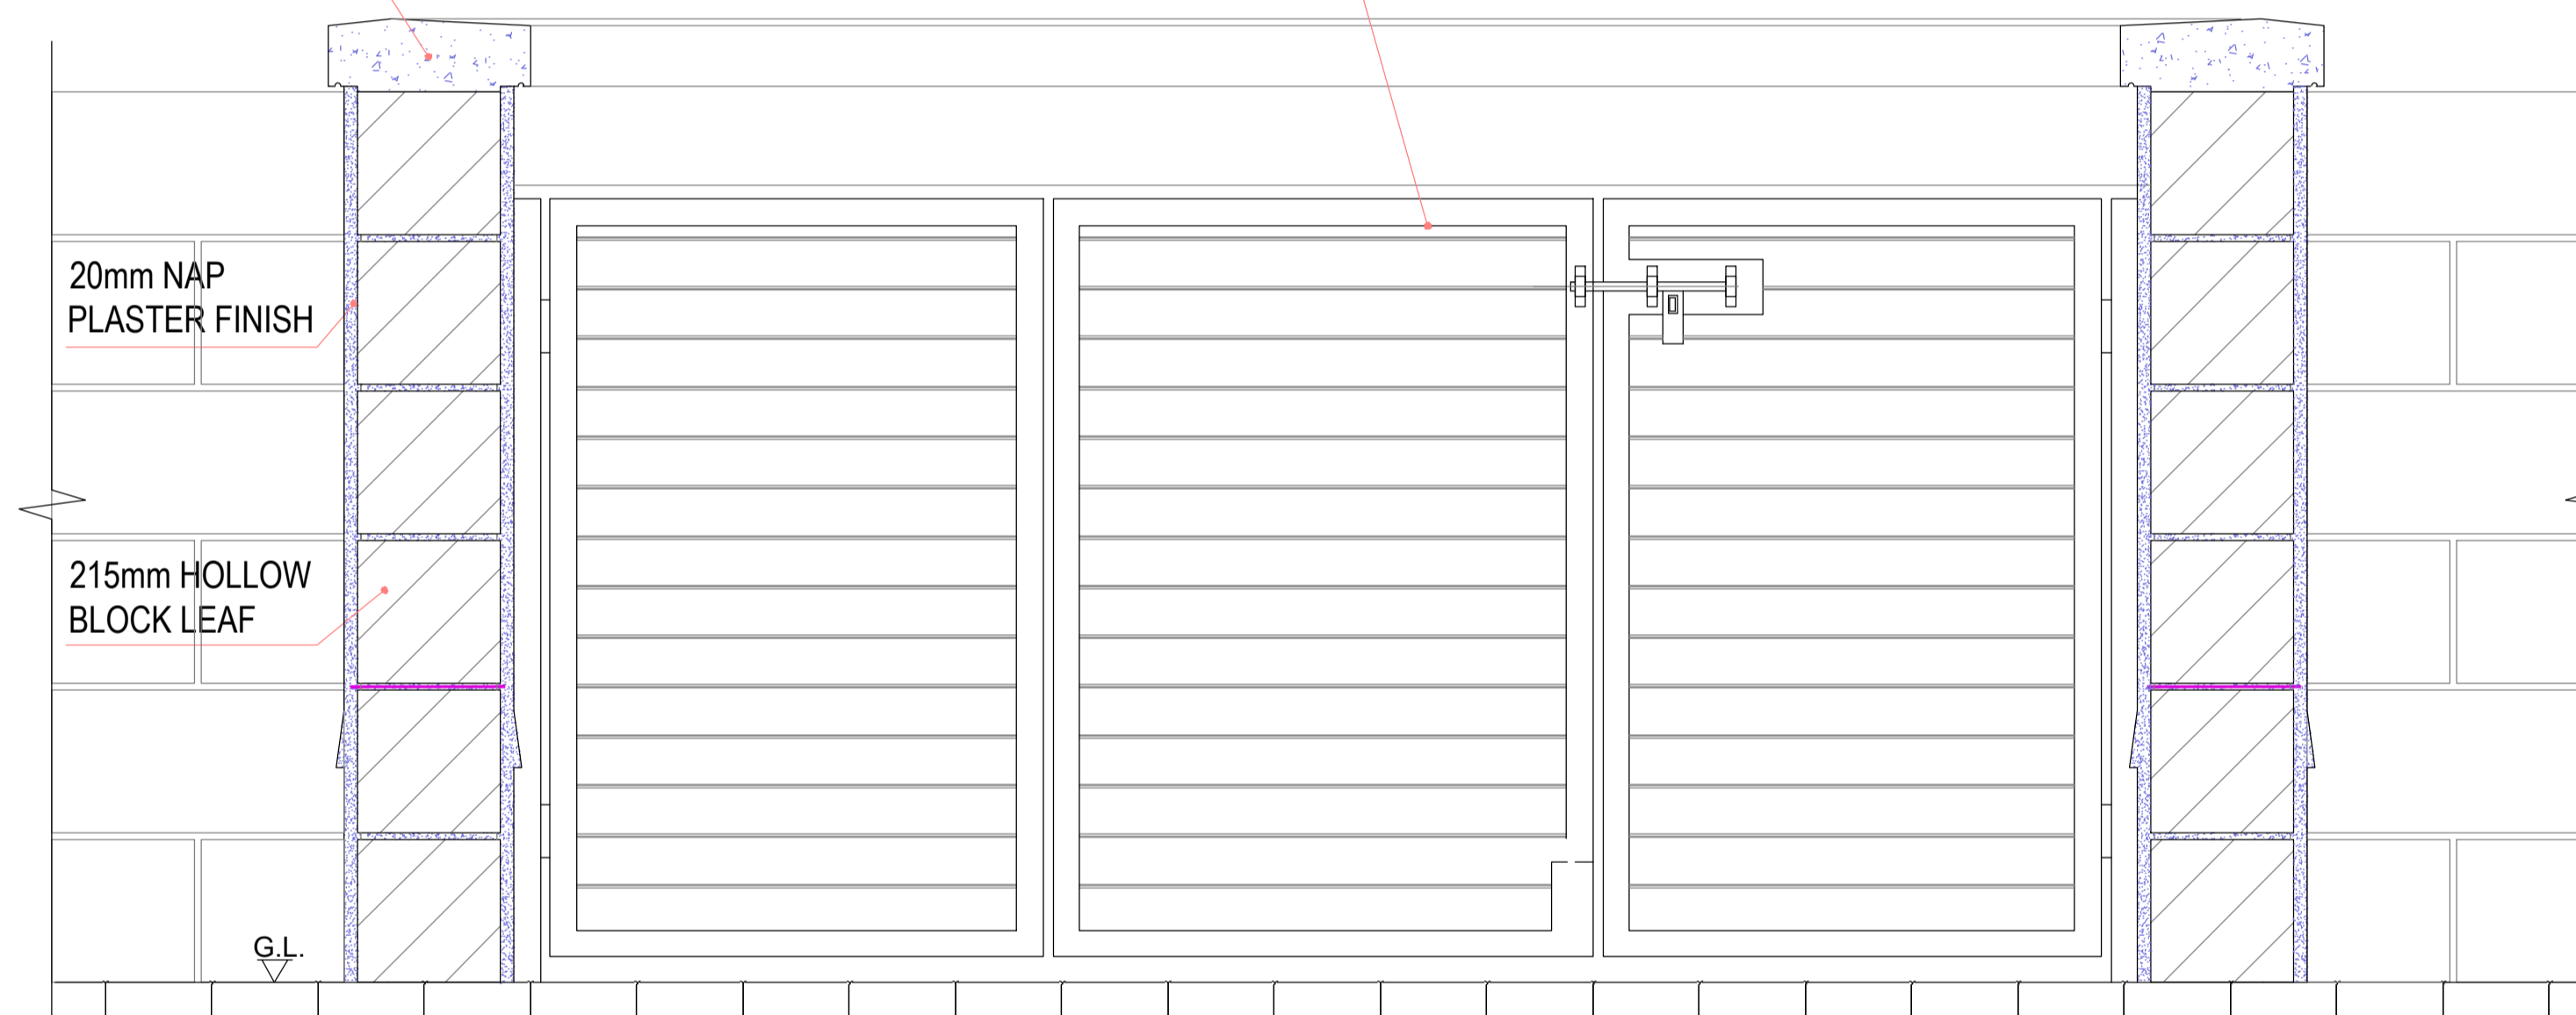

BIN REFUSE STORE TYPE B - FRONT ELEVATION
(Scale 1:10)

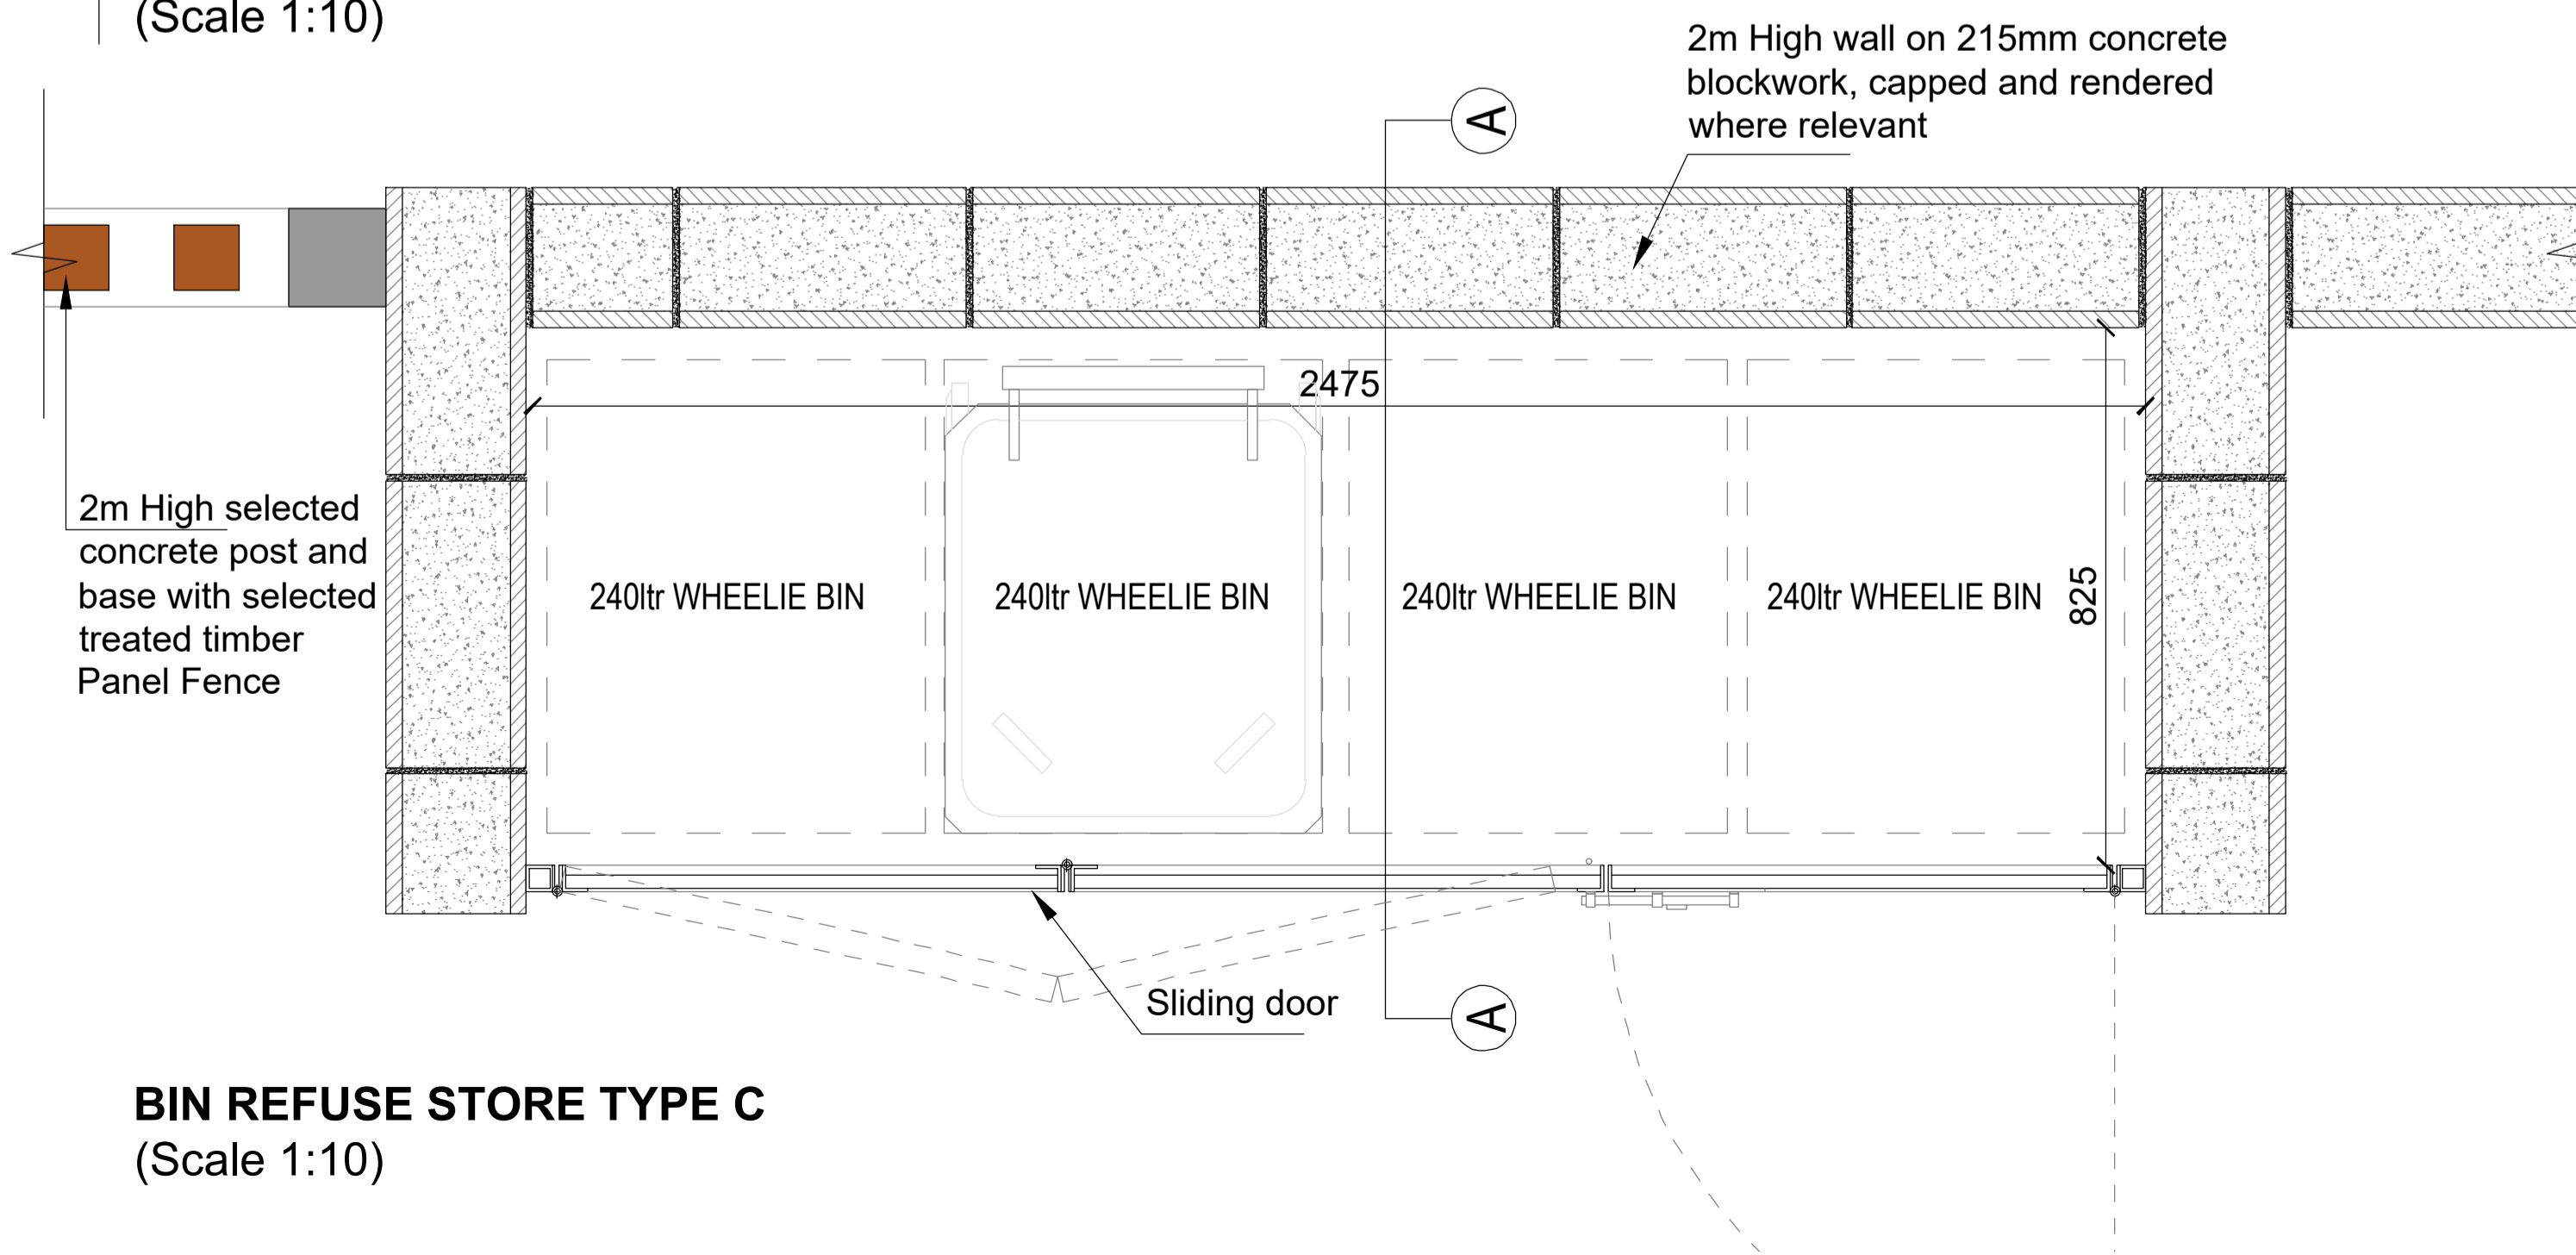

BIN REFUSE STORE TYPE C
(Scale 1:10)

190mm x 100mm CAST IN SITU CONCRETE CAPPING WITH DRIP EDGE ON BOTH SIDES TO SPECIFICATION


BIN STORE COVER
COVER OF BIN STORE TO CONSIST OF 40x8mm GALVANISED STEEL SLAWS/ SF WELDED TO 40x40x8mm GALVANISED STEEL ANGLED SECTIONS AS SHOWN IN ISOMETRIC A. BIN STORE COVER TO BE BOLTED TO THE WALL AND THE CAST IN SITE CONCRETE CAPPING.

20mm NAP PLASTER FINISH


215mm HOLLOW BLOCK LEAF

HYLOAD OR EQ APPROVED DPC. MIN 150mm ABOVE GROUND LEVEL

BELCAST TO TOP OF 225mm HIGH PLINTH

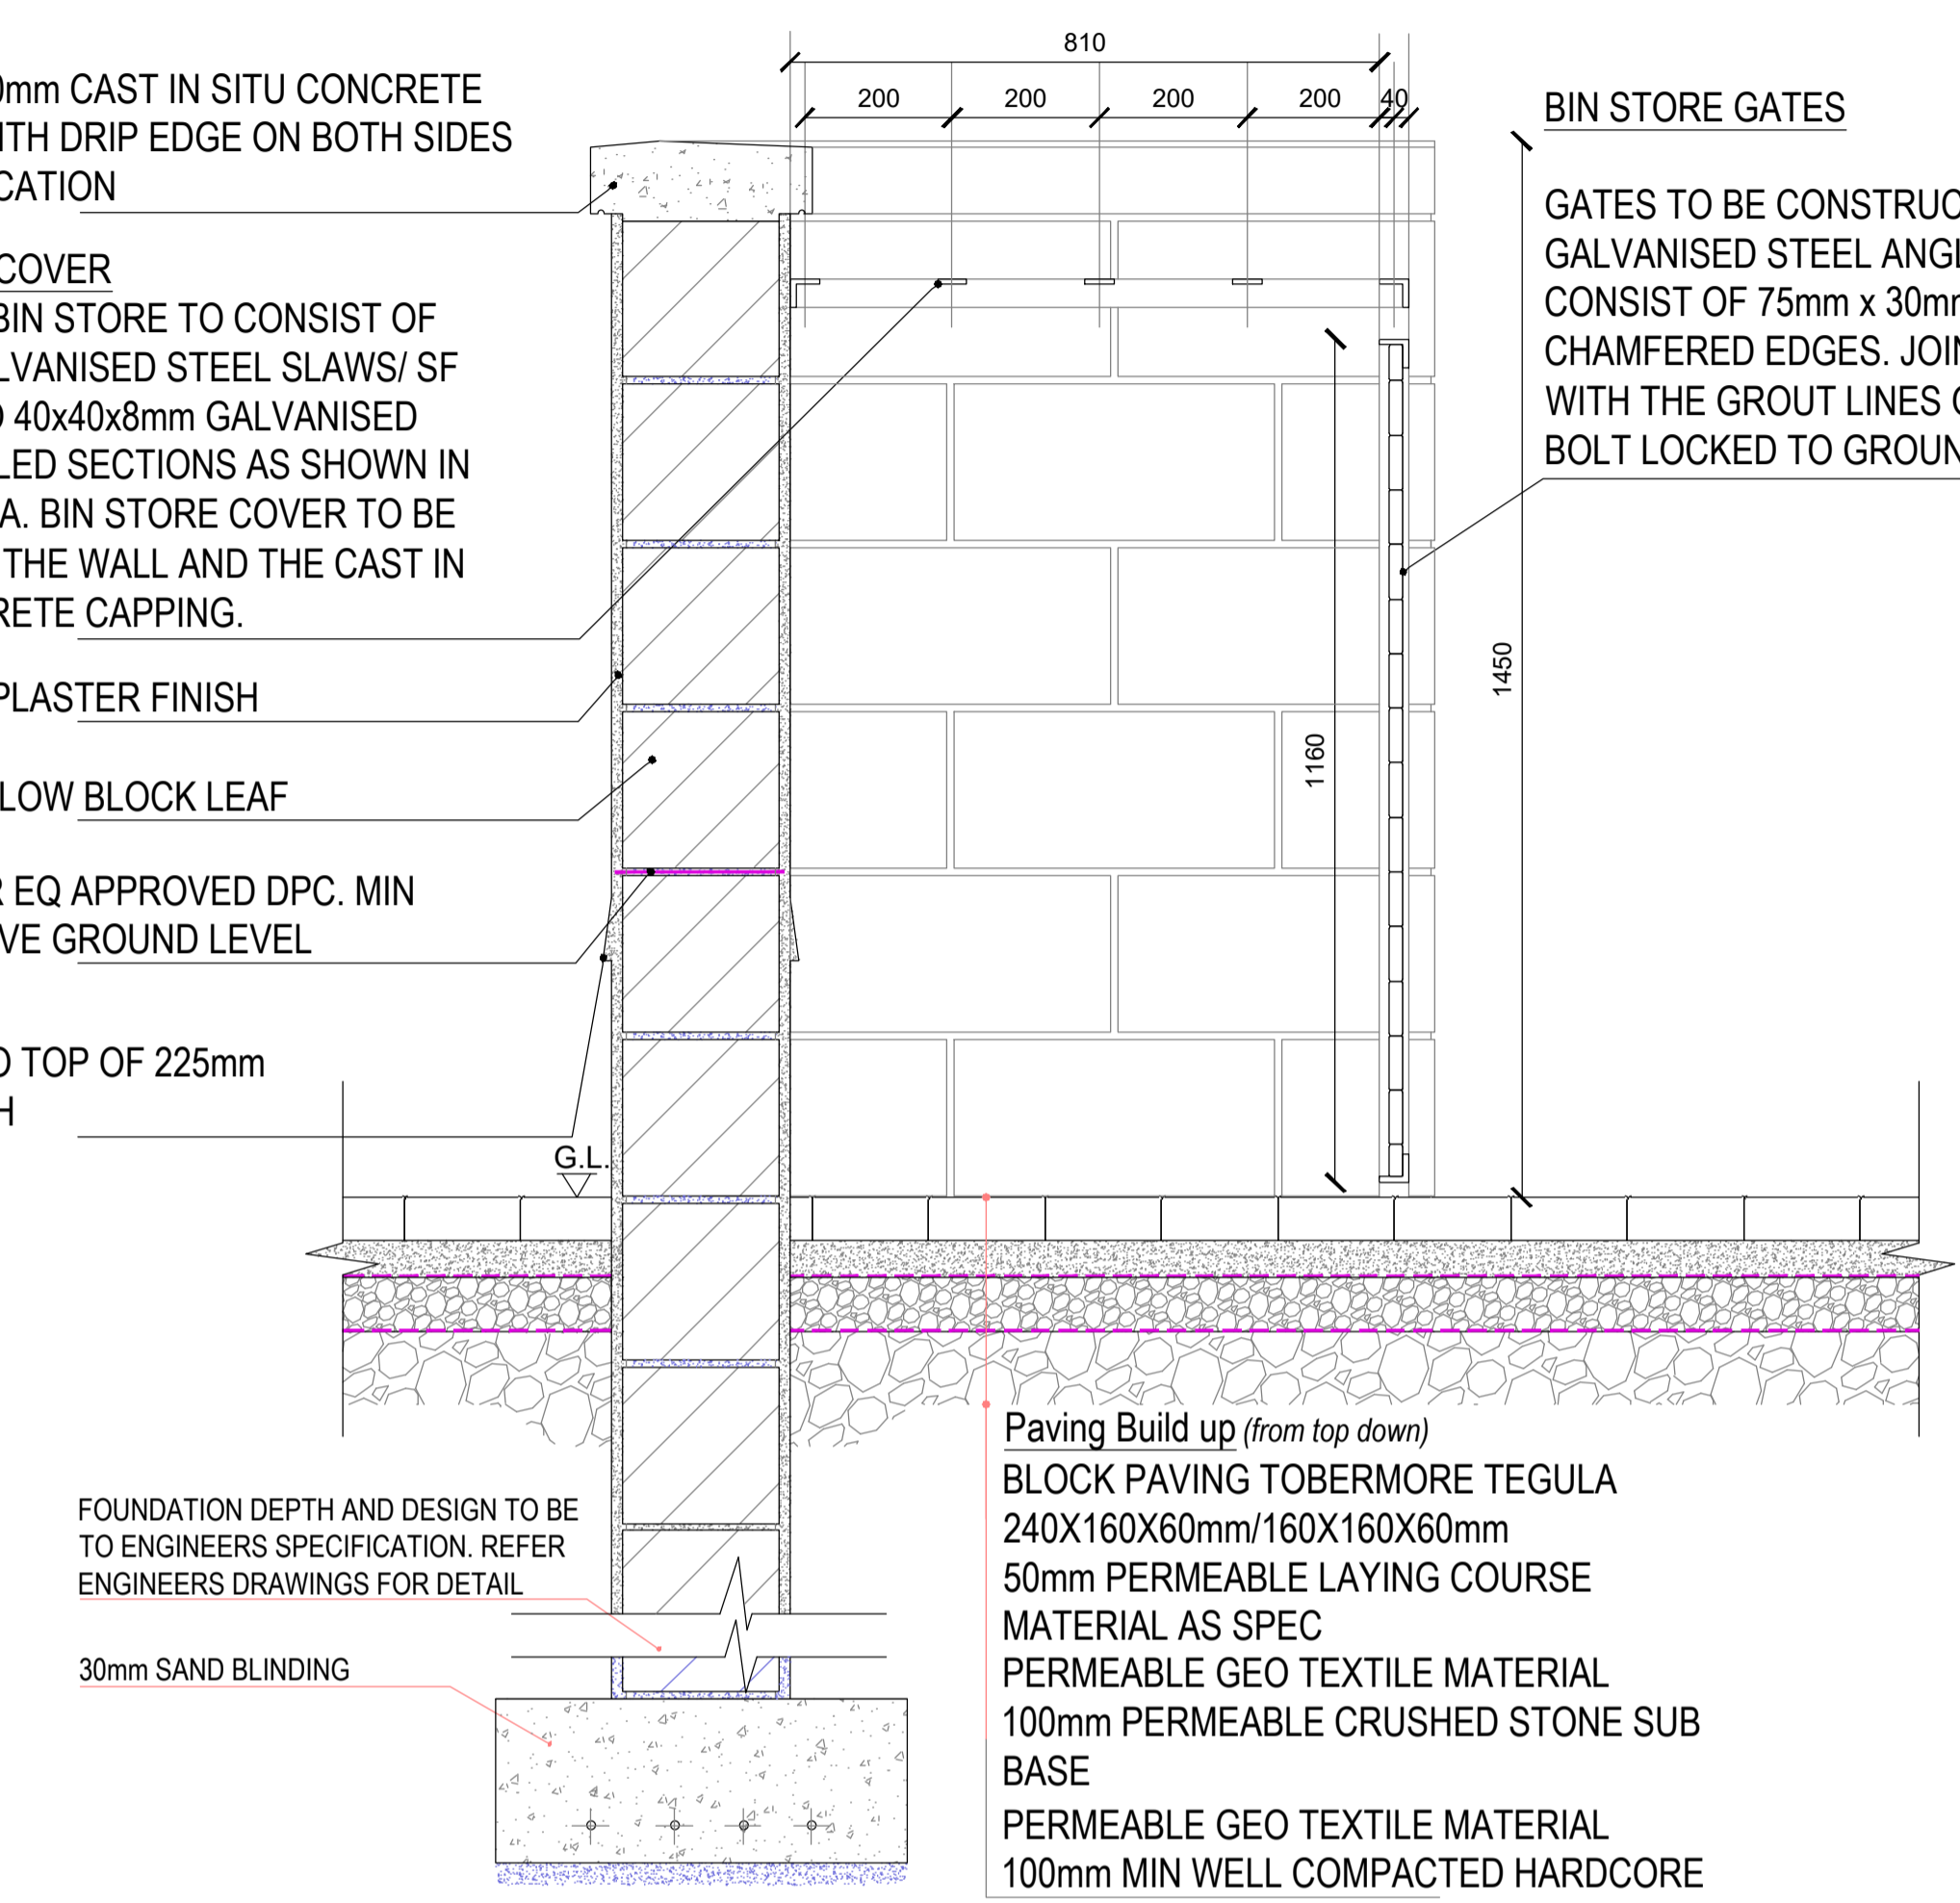

BIN REFUSE STORE TYPE B and C - SECTION A-A
(Scale 1:10)

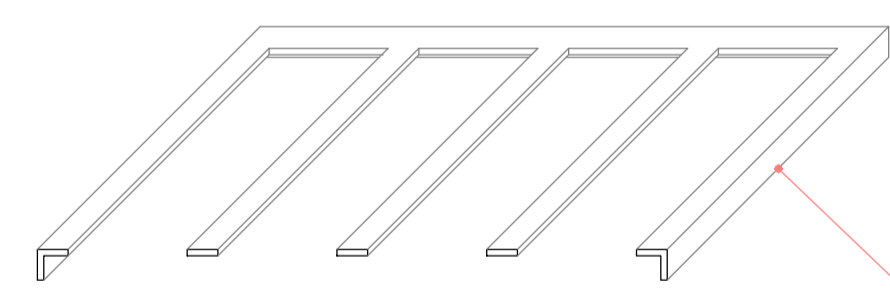

COVER OF BIN STORE - ISOMETRIC A
(Scale 1:10)

BIN STORE COVER
COVER OF BIN STORE TO CONSIST OF 40x8mm GALVANISED STEEL SLAWS/ SF WELDED TO 40x40x8mm GALVANISED STEEL ANGLED SECTIONS AS SHOWN IN ISOMETRIC A. BIN STORE COVER TO BE BOLTED TO THE WALL AND THE CAST IN SITE CONCRETE CAPPING.

BIN STORE GATES

GATES TO BE CONSTRUCTED FROM 40x40x8mm GALVANISED STEEL ANGLED SECTIONS. TIMBER INFILL TO CONSIST OF 75mm x 30mm ACCOYA TIMBER BOARDS WITH CHAMFERED EDGES. JOINT BETWEEN BOARDS TO LINE UP WITH THE GROUT LINES ON BRICK WALLS. GATE TO BE BOLT LOCKED TO GROUND AND TO OTHER GATE LEAF.

PLANNING

Refer to Site Plan for exact location

Rev	Description	By	Date
-	-	-	-

	VINCENT HANNON ARCHITECTS/ info@vha.ie www.vha.ie	Galway: Suite 4 Cloch Mhille, Dublin Road, Galway, H91 V97E T: 091 483 934	Sligo: 1-3 Abbey Street, Abbeyquarter North, Sligo, F91 X160 T: 071 915 0022	Maynooth: Office 20, Block B, Maynooth Business Campus, Kildare T: 071 915 0022
	Client: Kildare County Council Project: Proposed Housing Development at Ardclough Road, Celbridge, Co. Kildare Drawing: EXTERNAL WORKS Description: Bicycle Stand / Bin Refuse Store Status: Planning Date: May 2022	Drawing No: 210303-03-121 Drawn by: WS/ TS Checked by: BF	Scale: 1:10 @ A1 Rev:	