


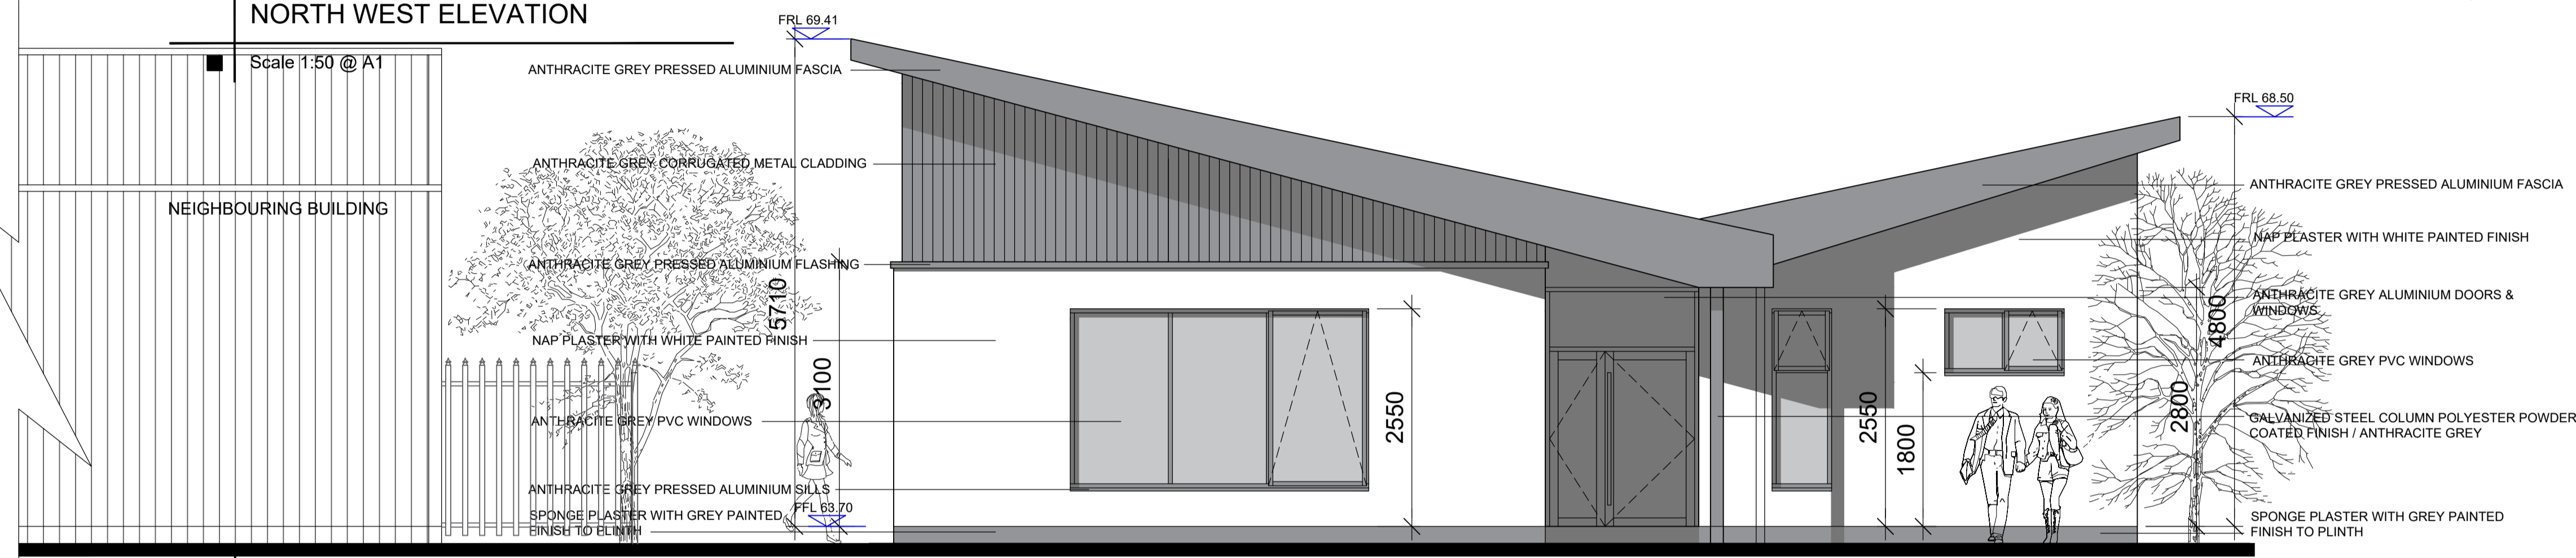


NORTH WEST ELEVATION

Scale 1:50 @ A1




SOUTH EAST ELEVATION

Scale 1:50 @ A1

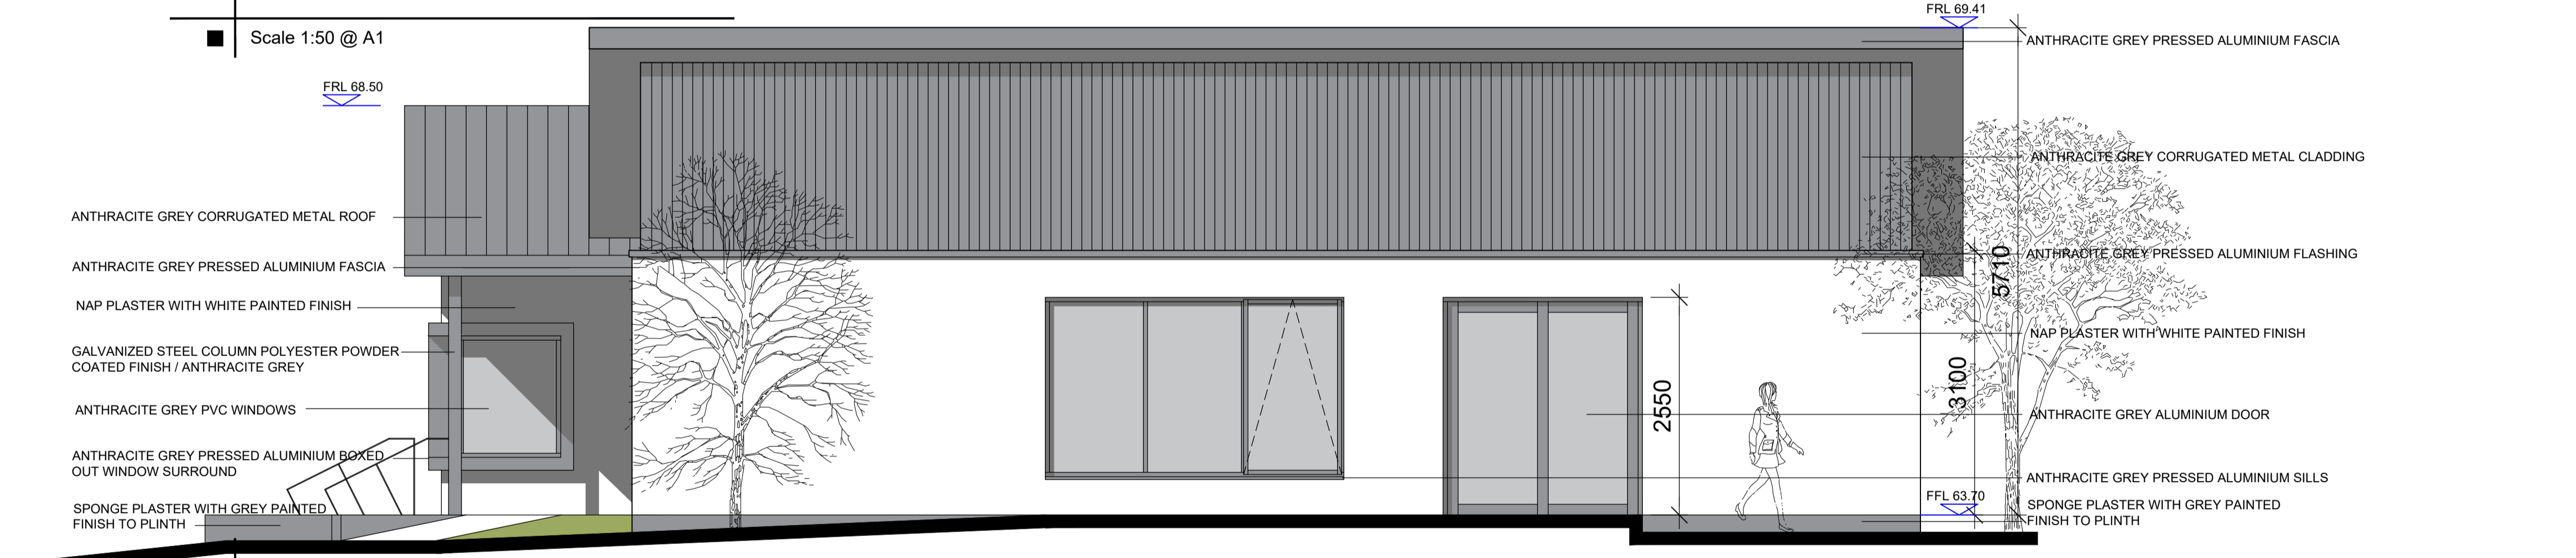

SOUTH WEST ELEVATION

Scale 1:50 @ A1

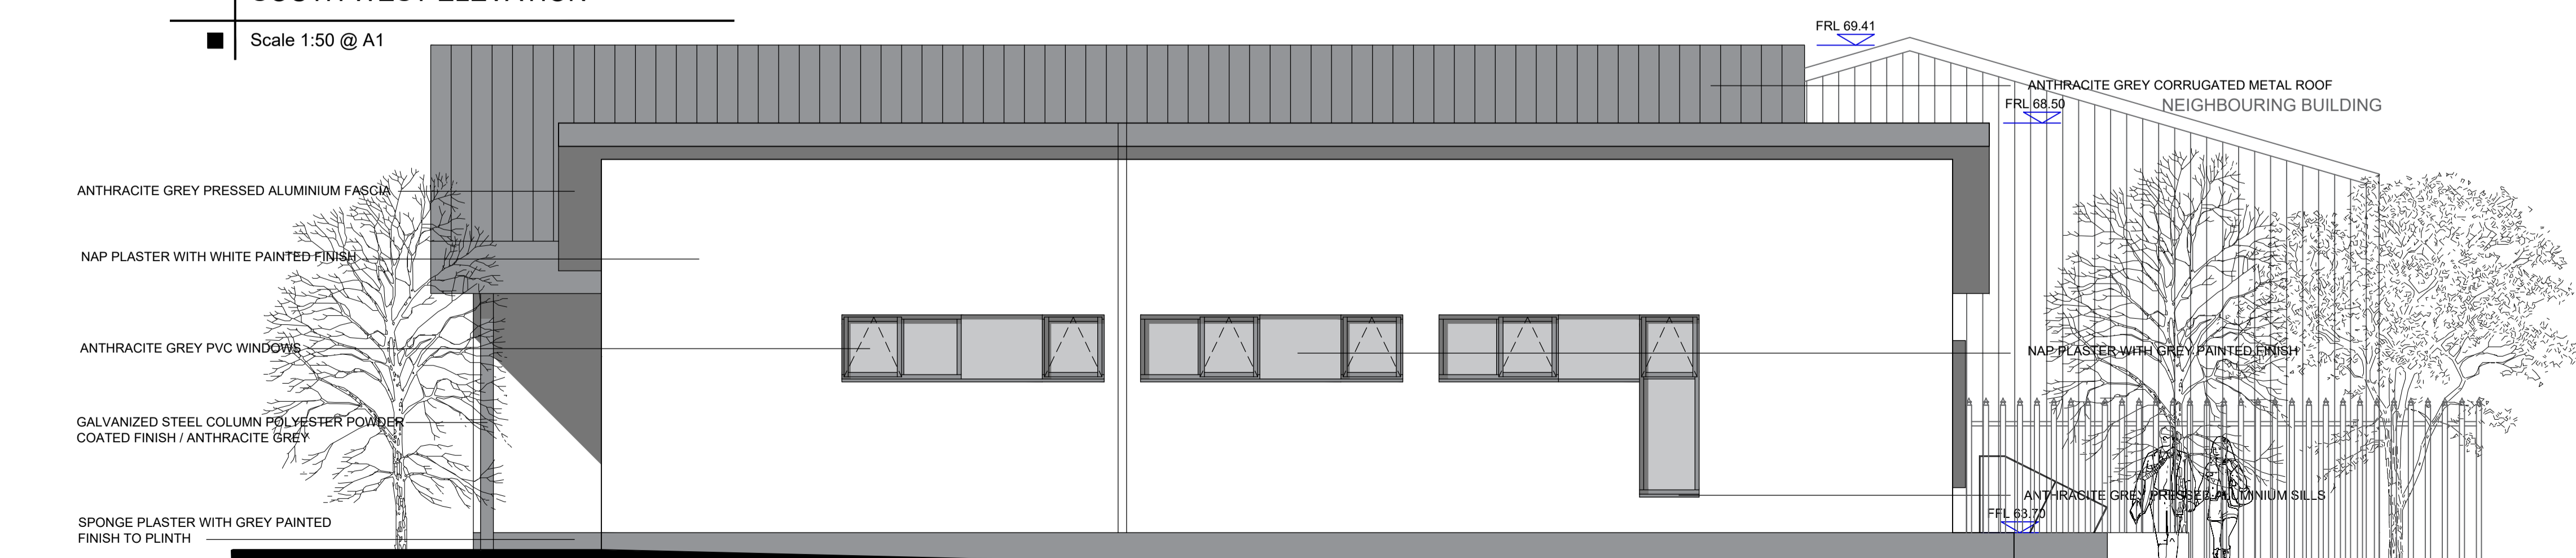

NORTH EAST ELEVATION

Scale 1:50 @ A1

NOTE: Refer to note relevant to job stage.
 DESIGN: All drawings are for discussion purposes only and are not to be used for any other purpose.
 PLANNING: All drawings are for planning purposes only and are not to be used for any other purpose. Any changes made to these drawings are subject to approval by the engineer/architect prior to any work commencing. It should also be noted that any changes at this stage can have planning implications. Figured dimensions only to be taken from this drawing.
 CONSTRUCTION: Drawings are to be checked on site by the contractor before work shall commence. The engineer/architect is to be informed of discrepancy immediately. Figured dimensions only to be taken from this drawing.
 NOTE: This drawing is the property of Clarke & Co. and shall not be used, reproduced or disclosed to anyone without prior written permission of Clarke & Co. and shall be returned upon request.

REV.	DATE	REV'D BY:	CHK'D BY:	DESCRIPTION:

clarke engineers architects

CLIENT: Kildare County Council
 PROJECT: Training & Welfare Facility, Athy, Co. Kildare
 DRAWING: Elevations

DRAWN BY: JD CHECKED BY: RC DATE: 19-03-20 SCALE: 1:50
 REV: REV00 LAYOUT: A1 DRAWING NO: 4985-13-04 STATUS: PLANNING

Clarke & Co.
 Highland View Tce
 Fairgreen
 Naas
 Co. Kildare
 Republic of Ireland
 t: +353 45 866448
 e: admin@clarkeco.ie
 w: www.clarkeco.ie