
 indicates sections to be demolished

Former Convent First Floor Plan - DEMOLITION
Scale 1:100 @ A3

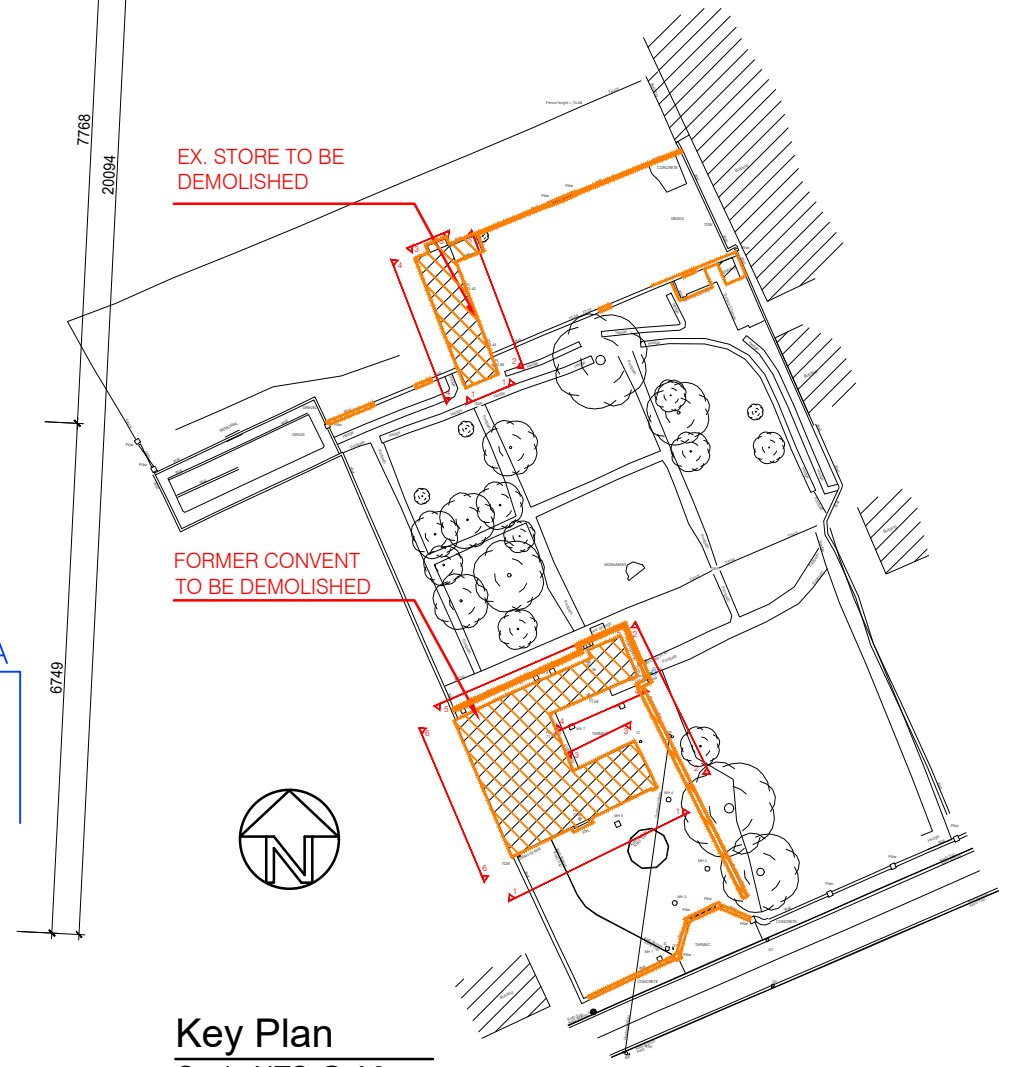

Key Plan
Scale NTS @ A3



| REVISIONS AFTER LAST PLOT: | |
|----------------------------|--|
| | |
| | |
| | |
| | |

| | | | |
|---|---|---|--|
|  | PROJECT: Development at St John's Convent, New Street, Rathangan, Co. Kildare | DATE: 21/03/2024 DRAWN: RN K120003P | SCALE: 1:100@A3 JOB NO.: 20003 DWG. NO.: P-011 |
| | DRAWING: Former Convent - Demolition First Floor Plan | Stage: PLANNING | Revision: |
| wals associates ARCHITECTS & PROJECT MANAGERS <small>Copyright © 2003 Walsh Associates All Rights Reserved.</small> | | Merchants House, 27-30 Merchants Quay, Dublin 8. Tel: (01) 633 4261. Fax: (01) 633 4265 Email: info@walshassociates.ie | |