
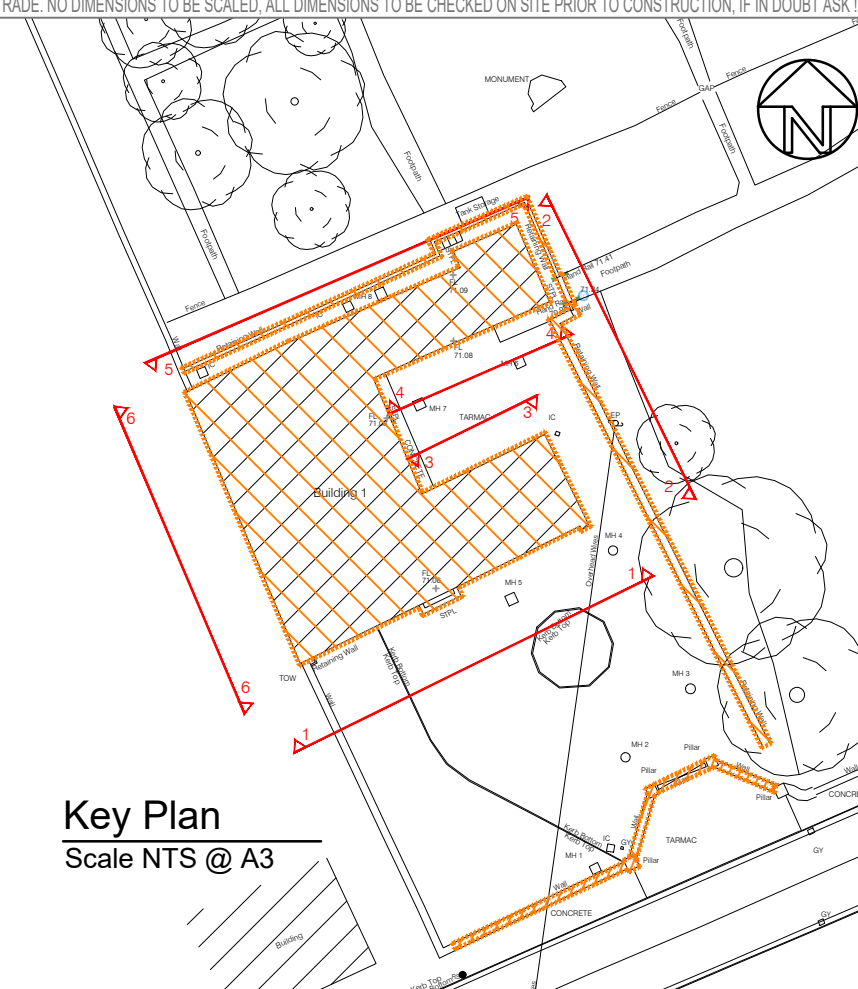




Former Convent North-West Elevation - DEMOLITION (5-5)

Scale 1:100 @ A3

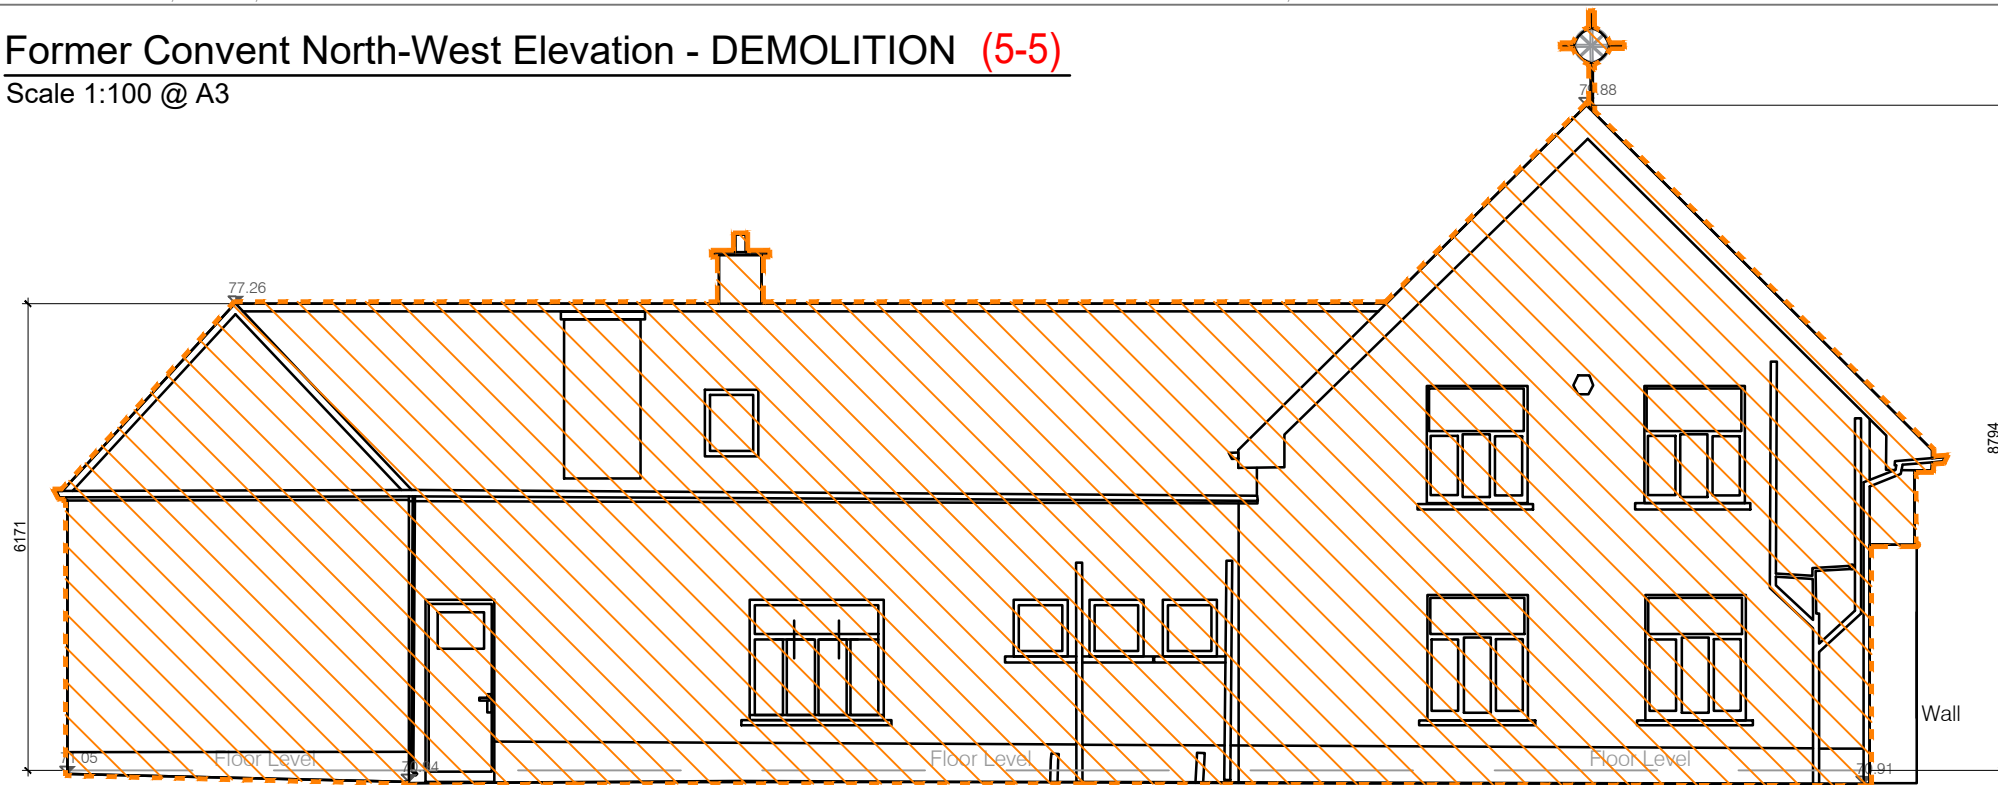

Key Plan
Scale NTS @ A3

indicates sections to be demolished

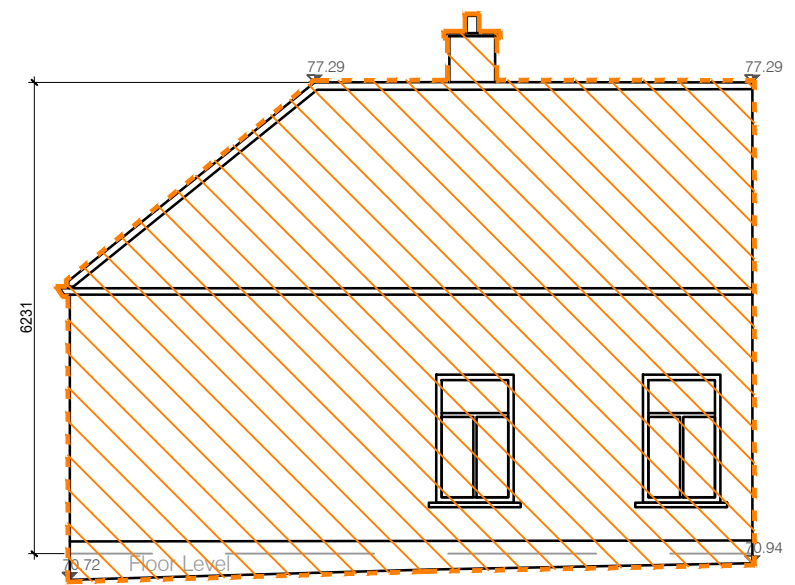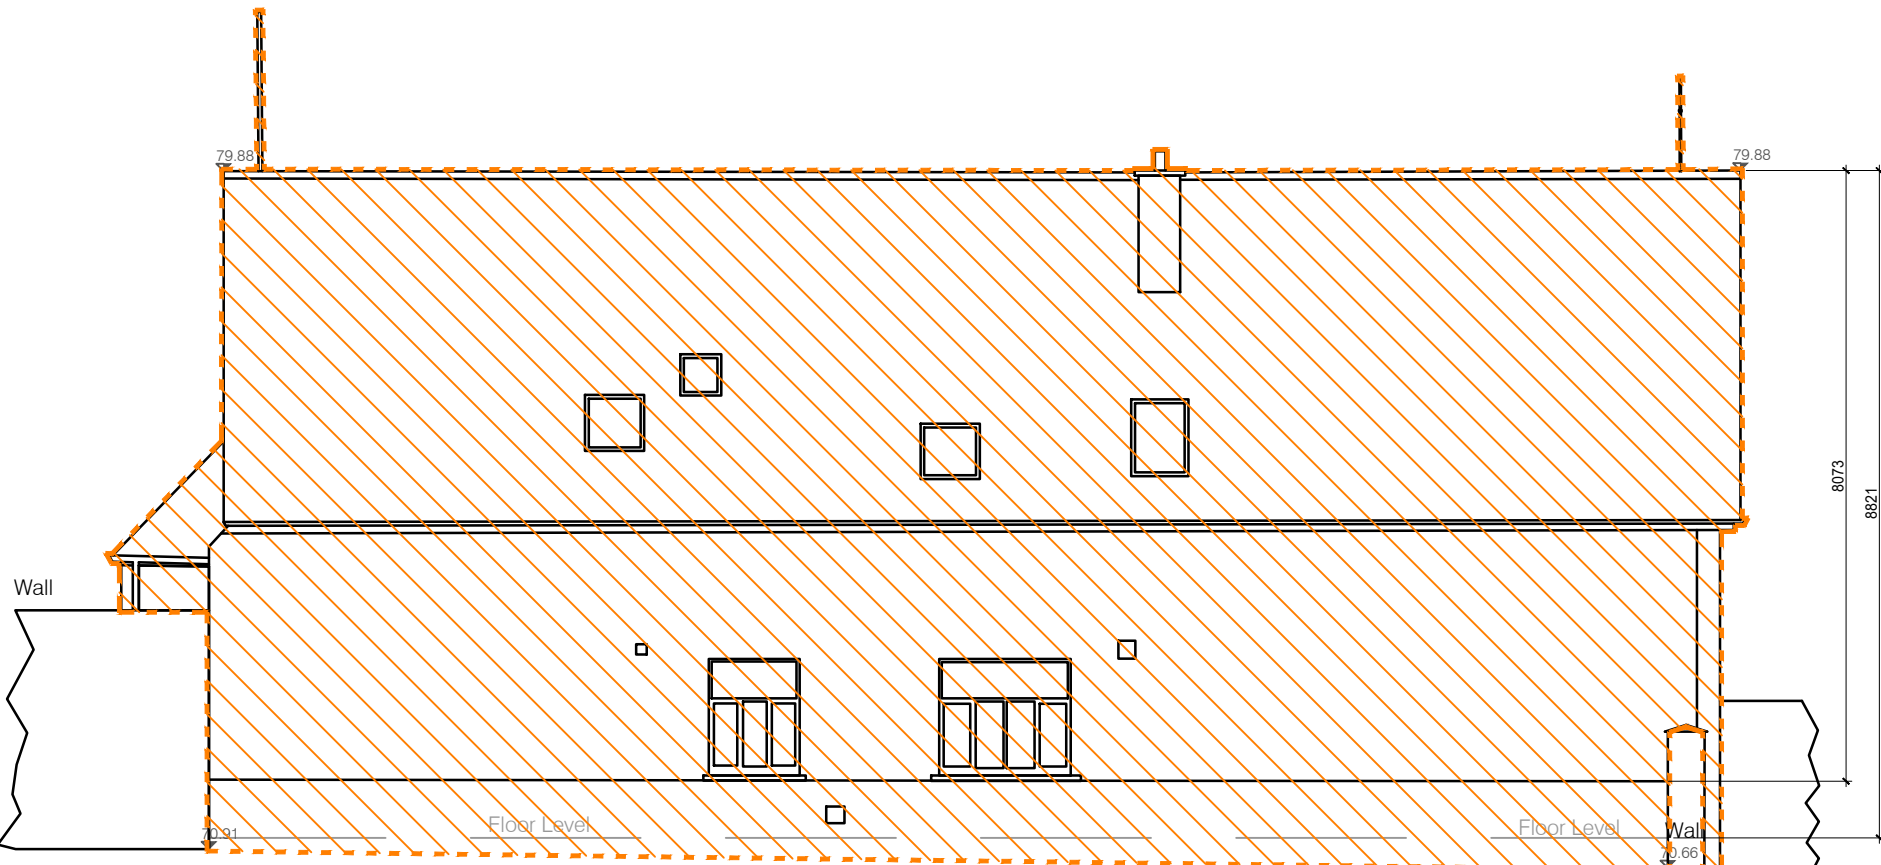

Former Convent West-South Elevation - DEMOLITION (6-6)

Scale 1:100 @ A3

Former Convent North-West Courtyard Elevation - DEMOLITION (3-3)

Scale 1:100 @ A3



REVISIONS AFTER LAST PLOT:	

PROJECT: Development at St John's Convent, New Street, Rathangan, Co. Kildare DRAWING: Former Convent - Demolition Elevations 3-3, 5-5, 6-6 walsh associates ARCHITECTS & PROJECT MANAGERS <small>Copyright © 2003 Walsh Associates All Rights Reserved.</small>	DATE: 21/03/2024 DRAWN: RN K120003P	SCALE: 1:100@A3 JOB NO.: 20003 DWG. NO.: P-014
	Stage: PLANNING	Revision: