

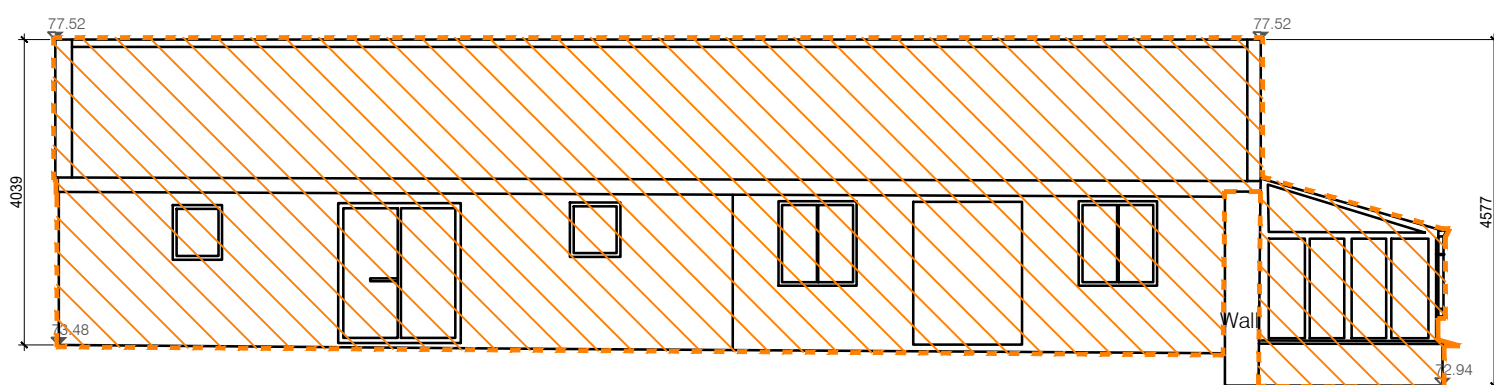


Existing Store South-East Elevation - DEMOLITION (1-1)
Scale 1:100 @ A3

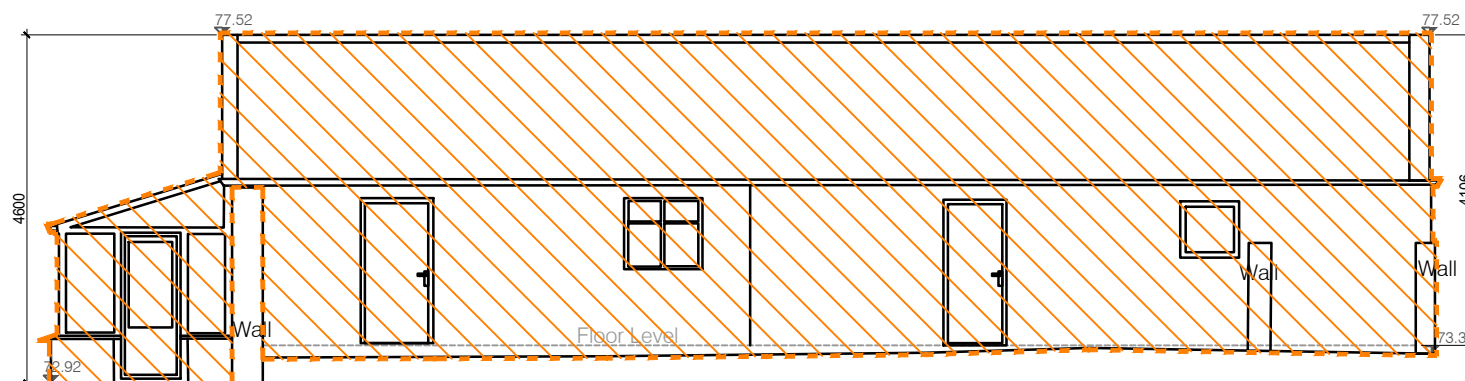


Existing Store East-North Elevation - DEMOLITION (2-2)
Scale 1:100 @ A3

 indicates sections to be demolished




Existing Store West-South Elevation - DEMOLITION (4-4)
Scale 1:100 @ A3

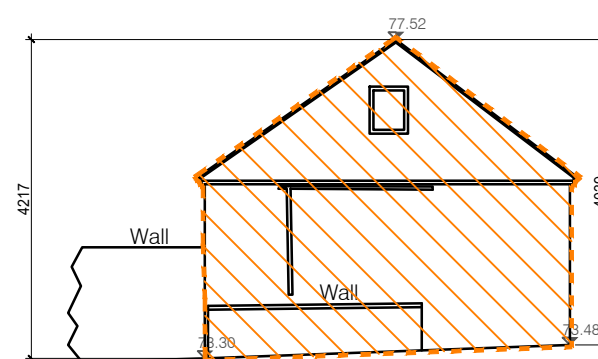

Existing Store North-West Elevation - DEMOLITION (3-3)
Scale 1:100 @ A3

Key Plan
Scale NTS @ A3

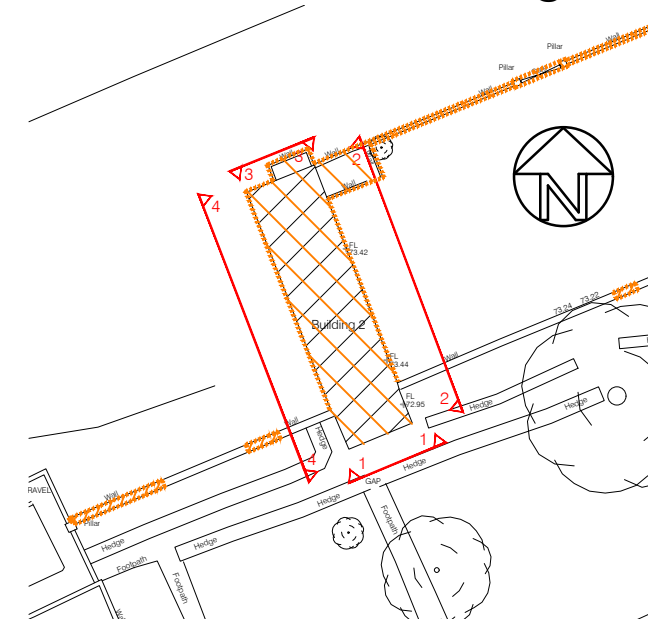

REVISIONS AFTER LAST PLOT:	



PROJECT: Development at St John's Convent, New Street, Rathangan, Co. Kildare	DATE: 21/03/2024	SCALE: 1:100@A3
DRAWING: Existing Store - Demolition Elevations	DRAWN: RN	JOB NO.: 20003
	K120003P	DWG. NO.: P-016
	Stage: PLANNING	Revision:
wals associates ARCHITECTS & PROJECT MANAGERS <small>Copyright © 2003 Walsh Associates All Rights Reserved.</small>		
Merchants House, 27-30 Merchants Quay, Dublin 8. Tel: (01) 633 4261. Fax (01) 633 4265 Email: info@walshassociates.ie		