


NOTES

- GENERAL
- 1.) THESE DRAWINGS TO BE READ IN CONJUNCTION WITH ALL RELEVANT HAYES HIGGINS ENGINEERING DRAWINGS AND SPECIFICATIONS.
 - 2.) DO NOT SCALE. USE FIGURED DIMENSIONS ONLY.

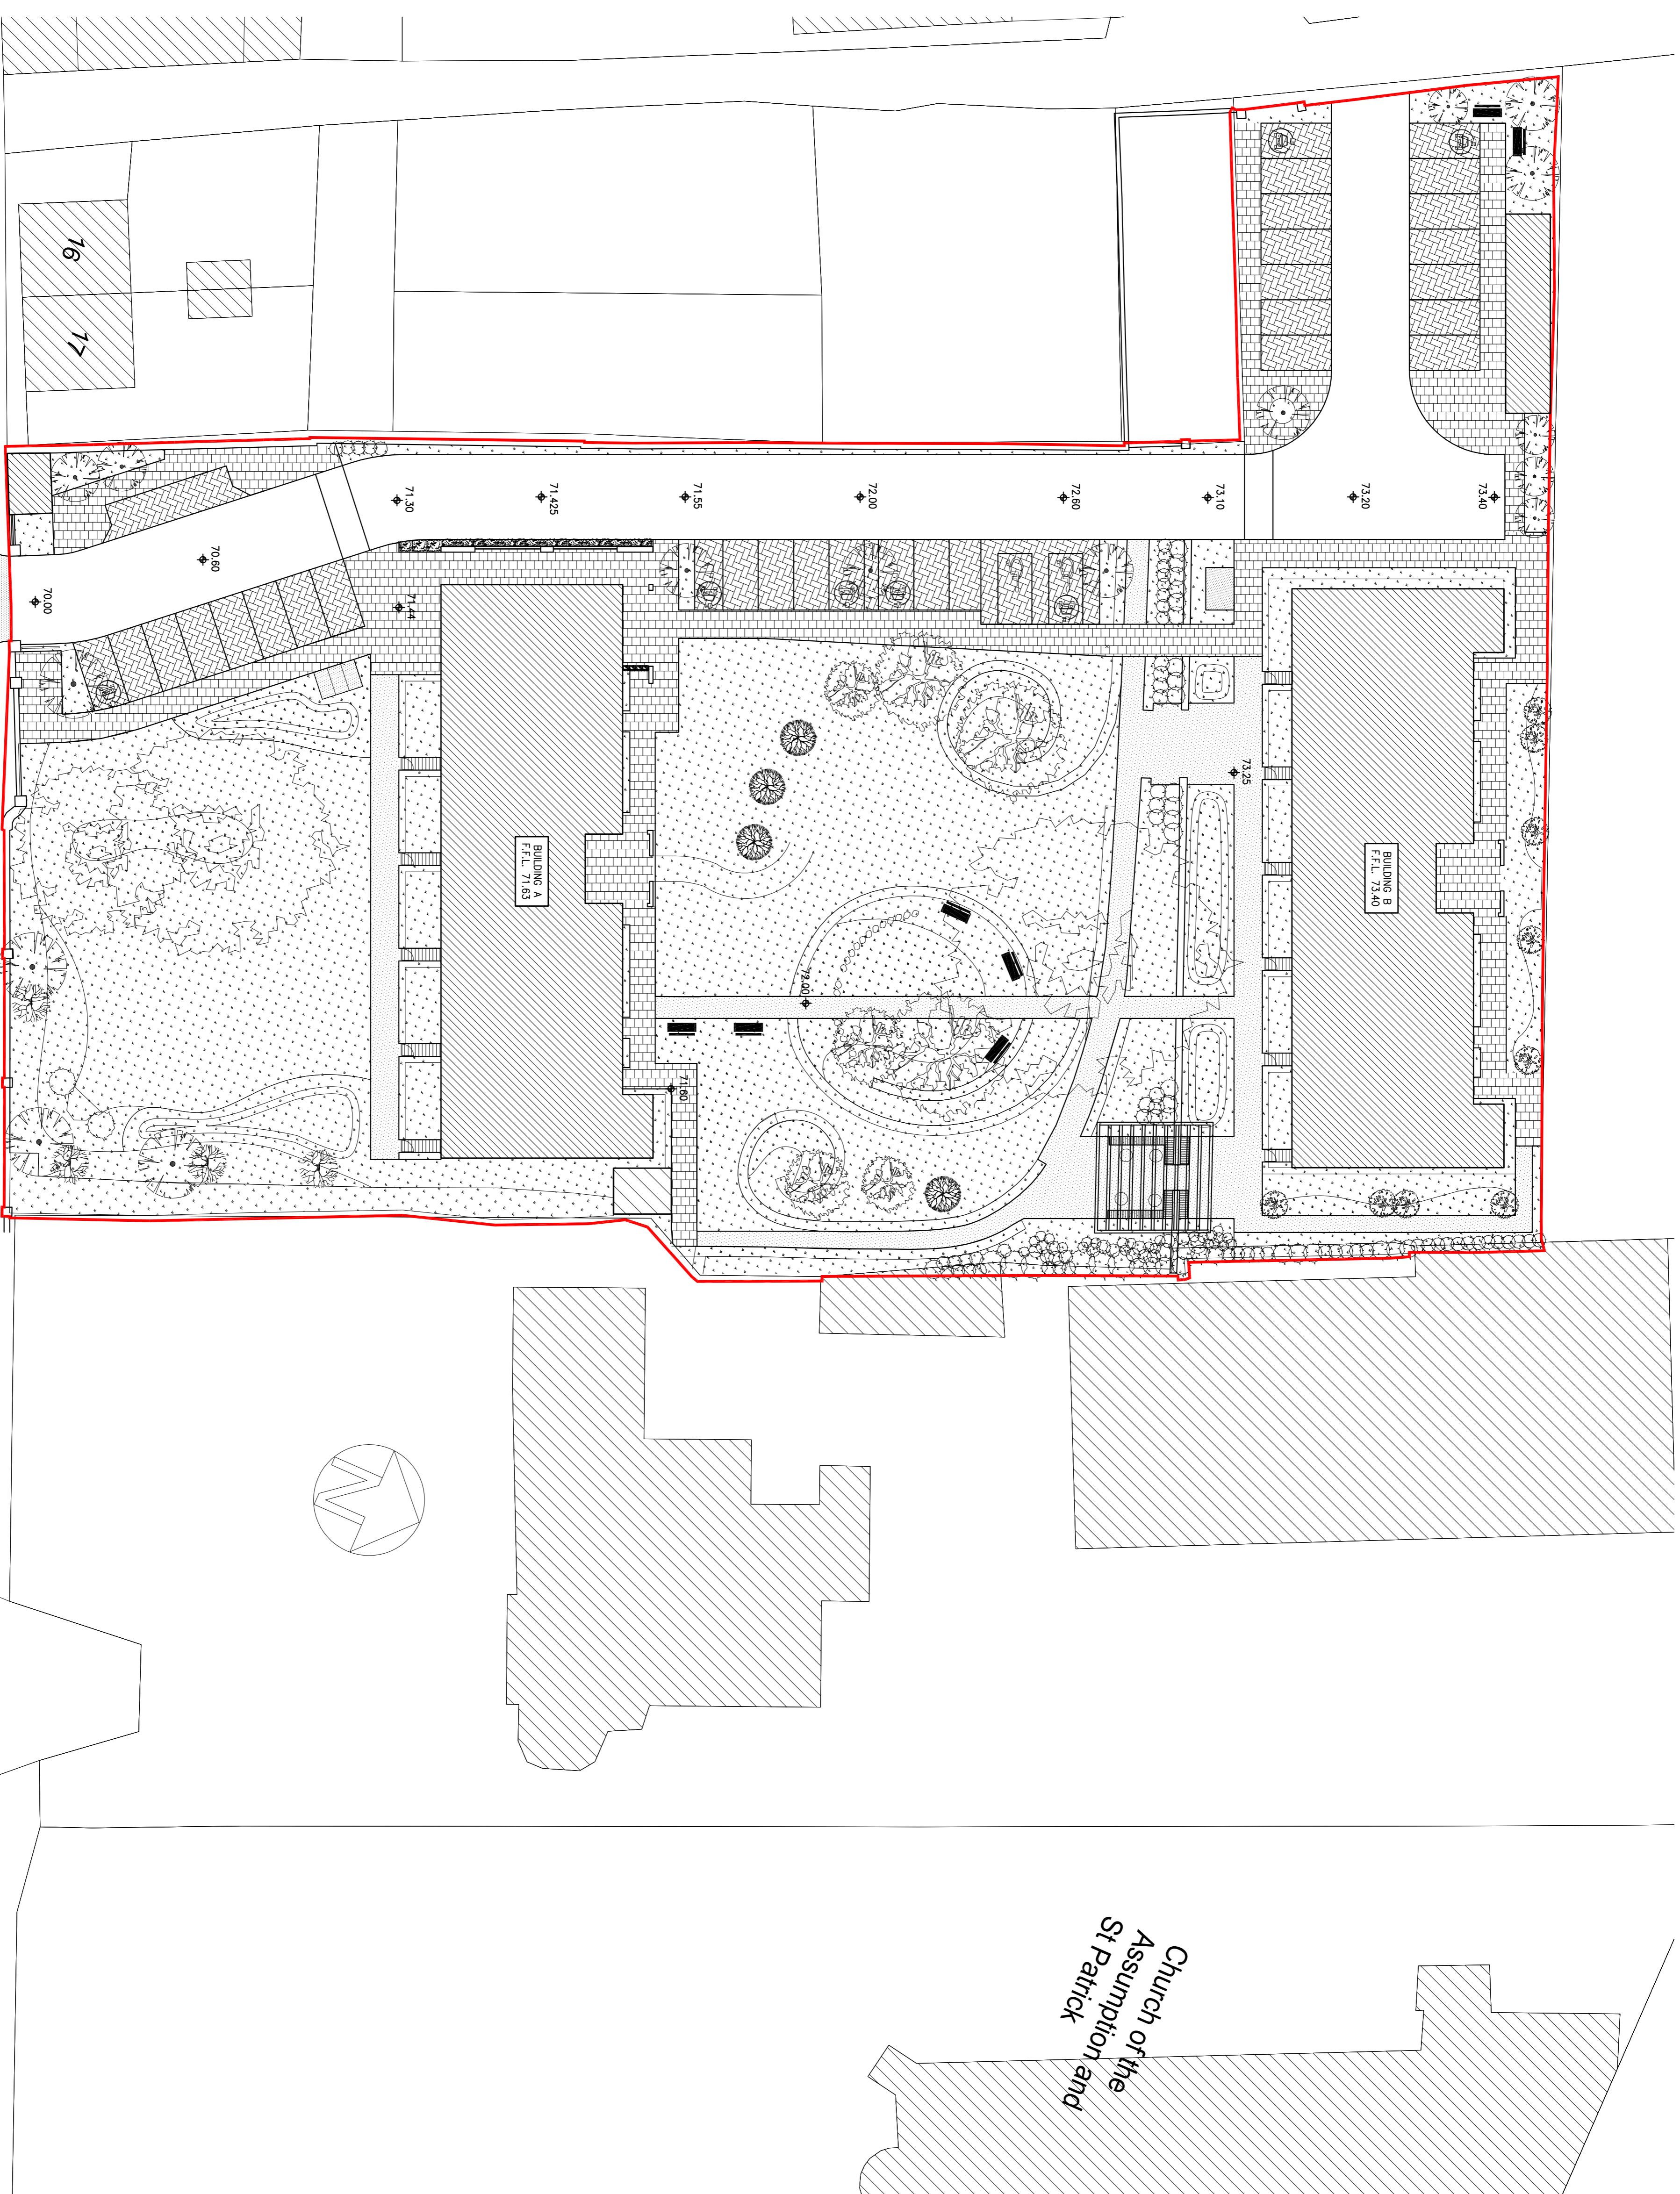

REV	DATE	ISSUED FOR PLANNING DESCRIPTION	ISS	LM
P	10.08.21	ISSUED FOR PLANNING		

PLANNING

CLIENT
SOPHIA HOUSING

PROJECT NAME
ST JOHN'S CONVENT
RATHANGAN

PROPOSED SITE PLAN

PROJECT No.	20D004		
DRAWING No.	01	REVISION	P
SCALE	1:250	DRAWN DATE	10.08.23
DATE DRAWN BY	F.S.	CHECKED BY	L.M.
		APPROVED BY	D.H.

HAYES HIGGINS PARTNERSHIP

The Glass House, 11 Coke Lane
Smithfield, Dublin 7. Tel: 01 6612321
E-mail: admin@hayeshiggins.ie
One House Lane, Kilderry, Tel: (086) 7964710
Email: info@higginshp.ie