


NOTES

GENERAL


- 1.) THESE DRAWINGS TO BE READ IN CONJUNCTION WITH ALL RELEVANT HAYES HIGGINS ENGINEERING DRAWINGS AND SPECIFICATIONS.
- 2.) DO NOT SCALE. USE FIGURED DIMENSIONS ONLY.

SCHEDULE OF UNITS


Unit No.	Unit Type	Bedroom / Floors / People	Gross Internal floor area		Living Area	Bedroom Area	Storage Area		Private Open Space	
			KCC Min Standard	Standard			KCC Min Standard	Standard	KCC Min Standard	Standard
A	House	3B/1F/5P	101.2m ²	100m ²	34.0m ²	34.4m ²	9m ²	9m ²	>700m ²	60m ²
B	House	2B/1F/4P	85.4m ²	85m ²	29.8m ²	28.7m ²	6m ²	6m ²	>900m ²	55m ²

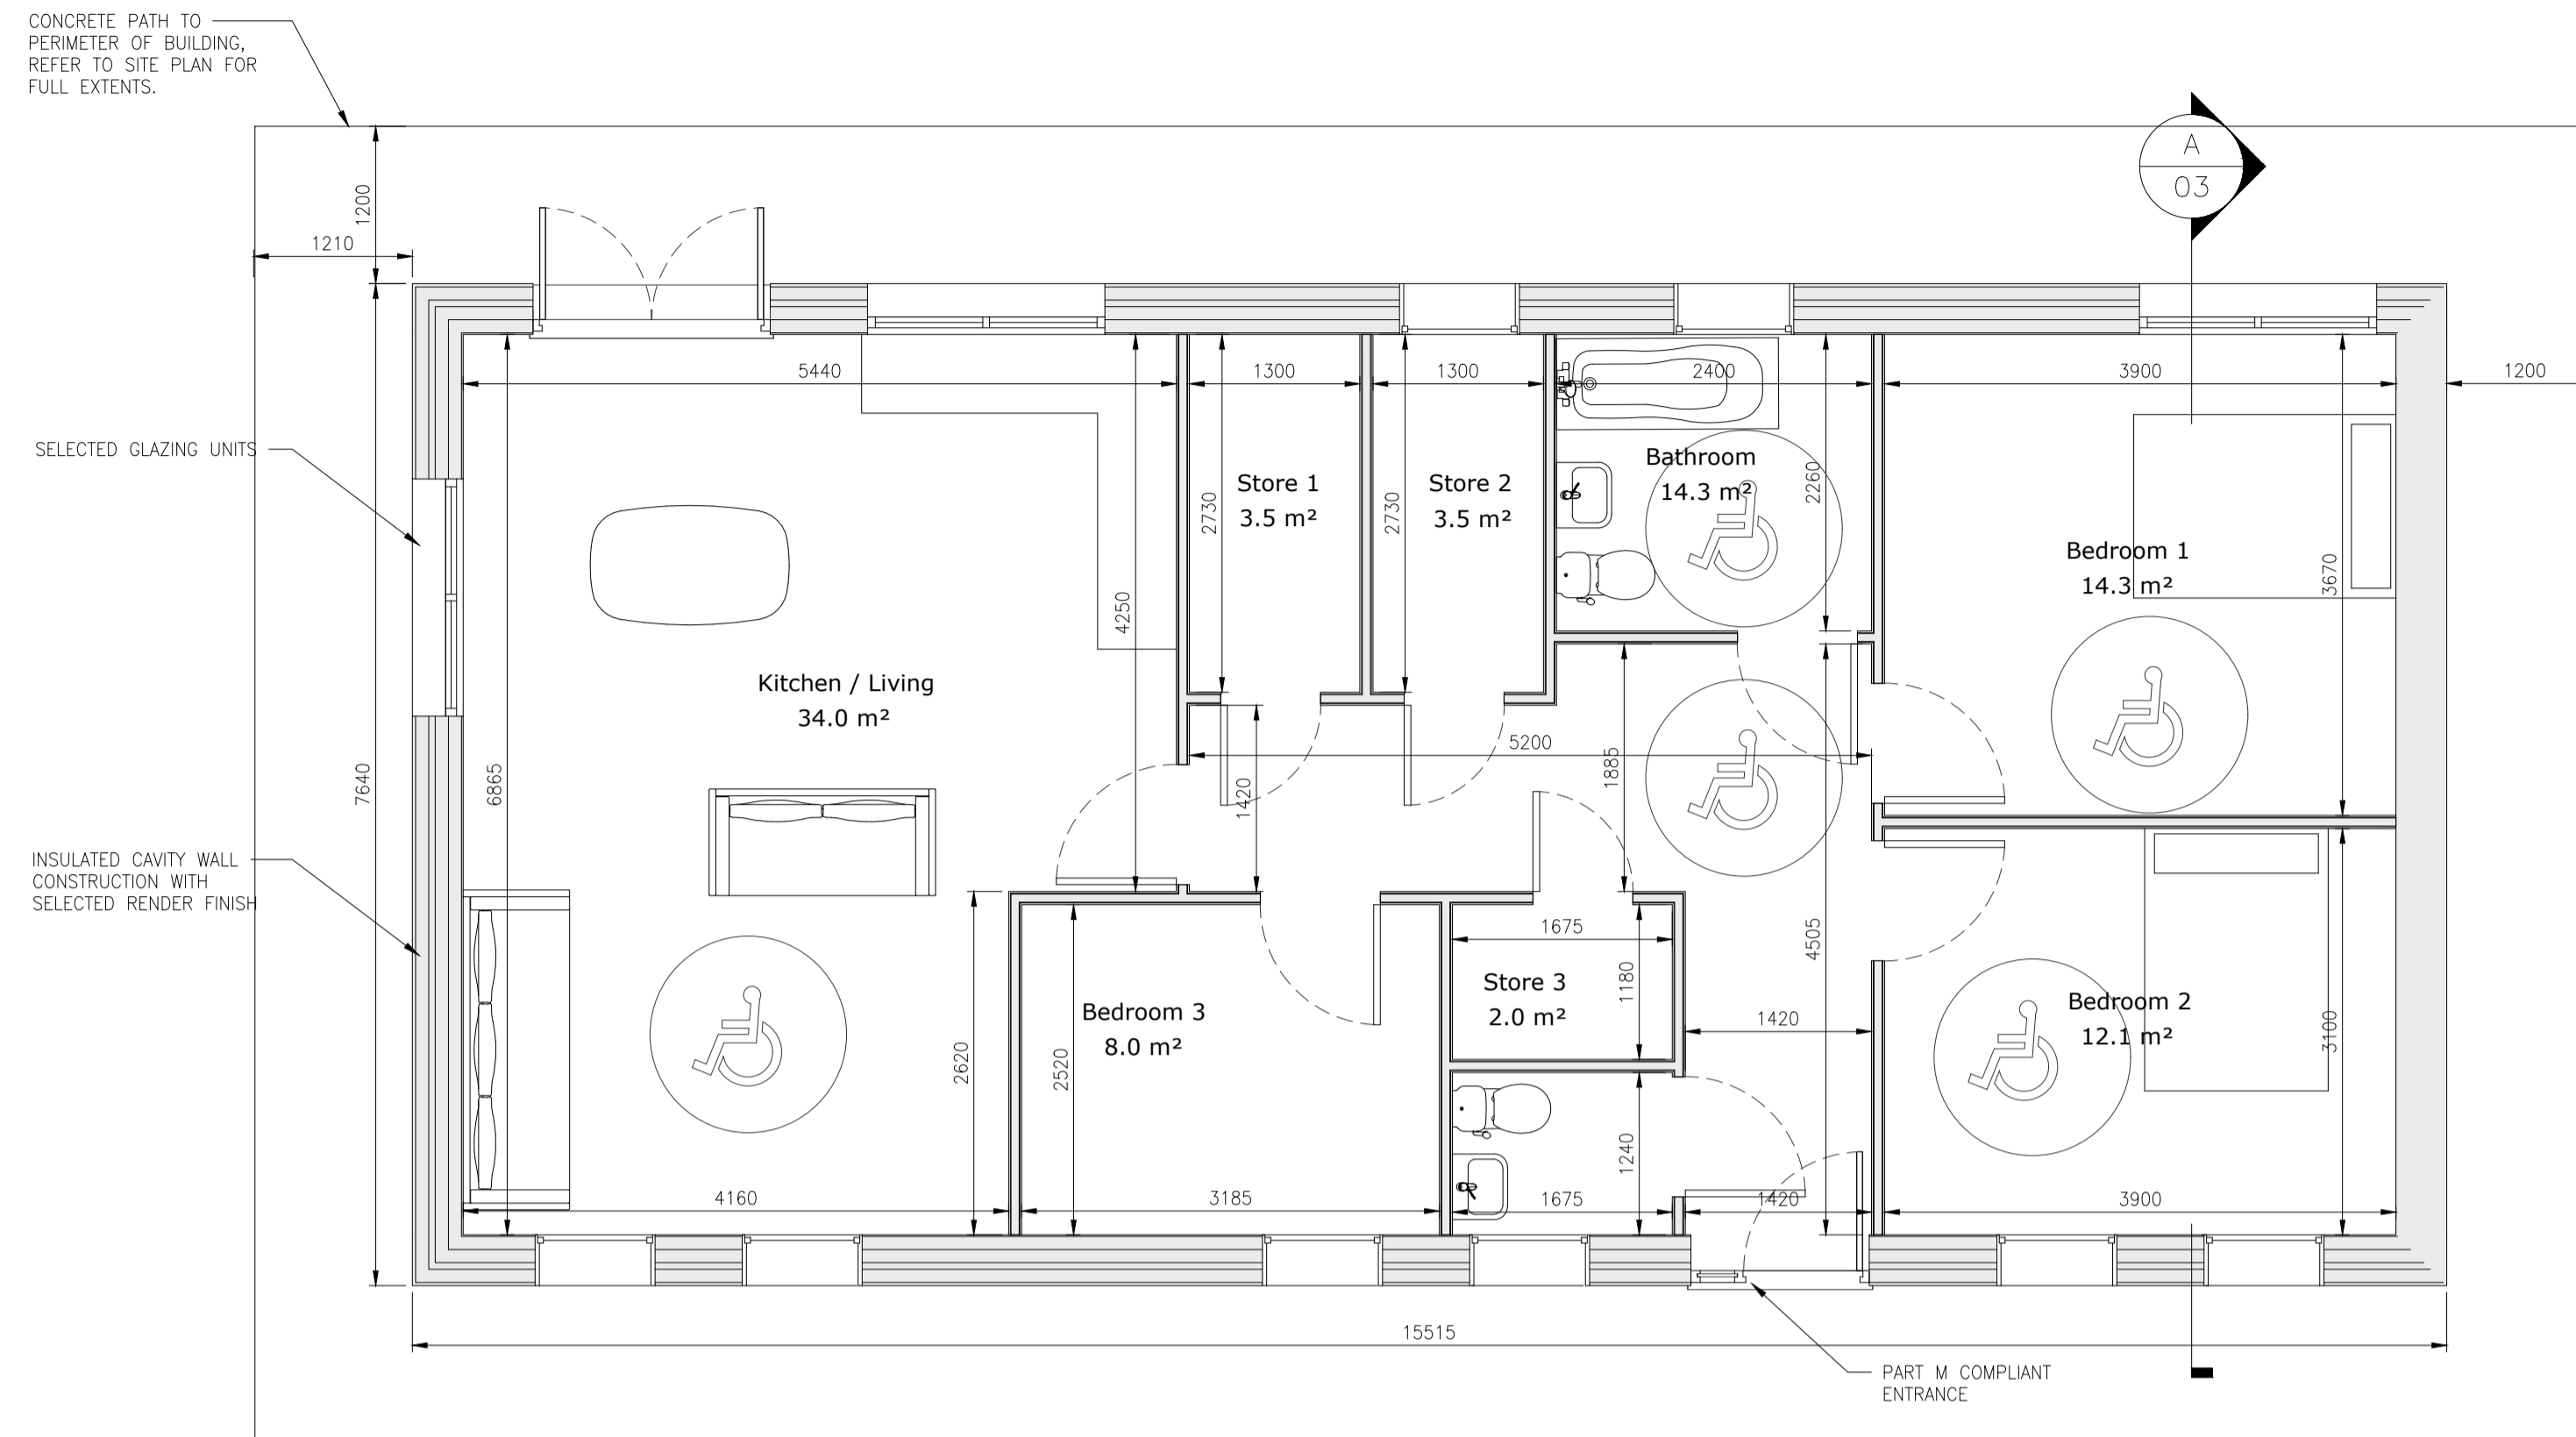

HOUSETYPE A - PROPOSED GROUND FLOOR PLAN
SCALE 1:50

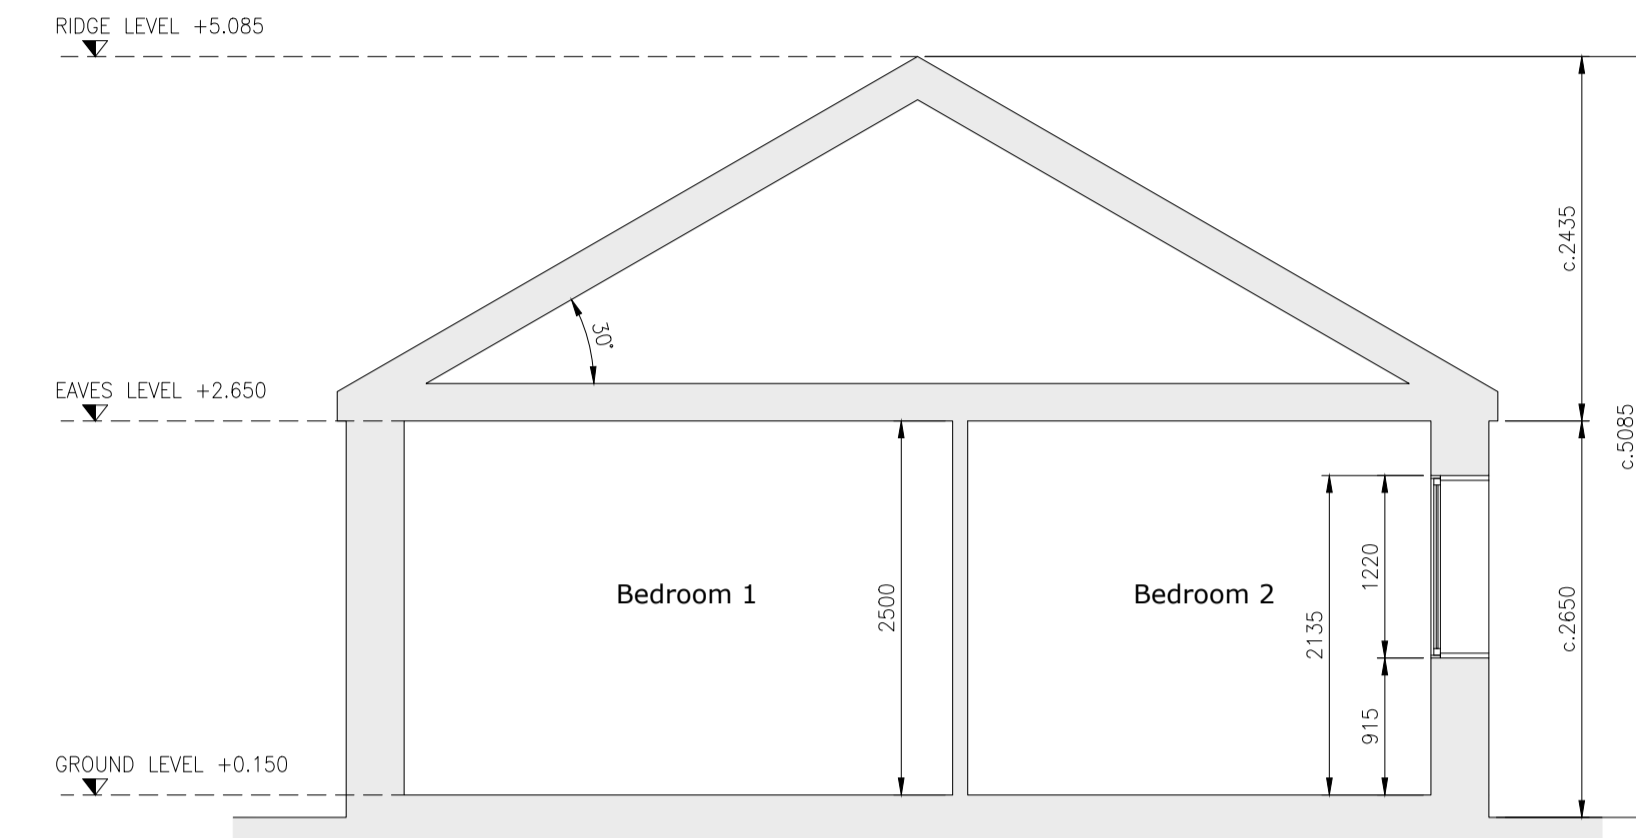

HOUSETYPE A - SECTION A-A (PROPOSED)
SCALE 1:50

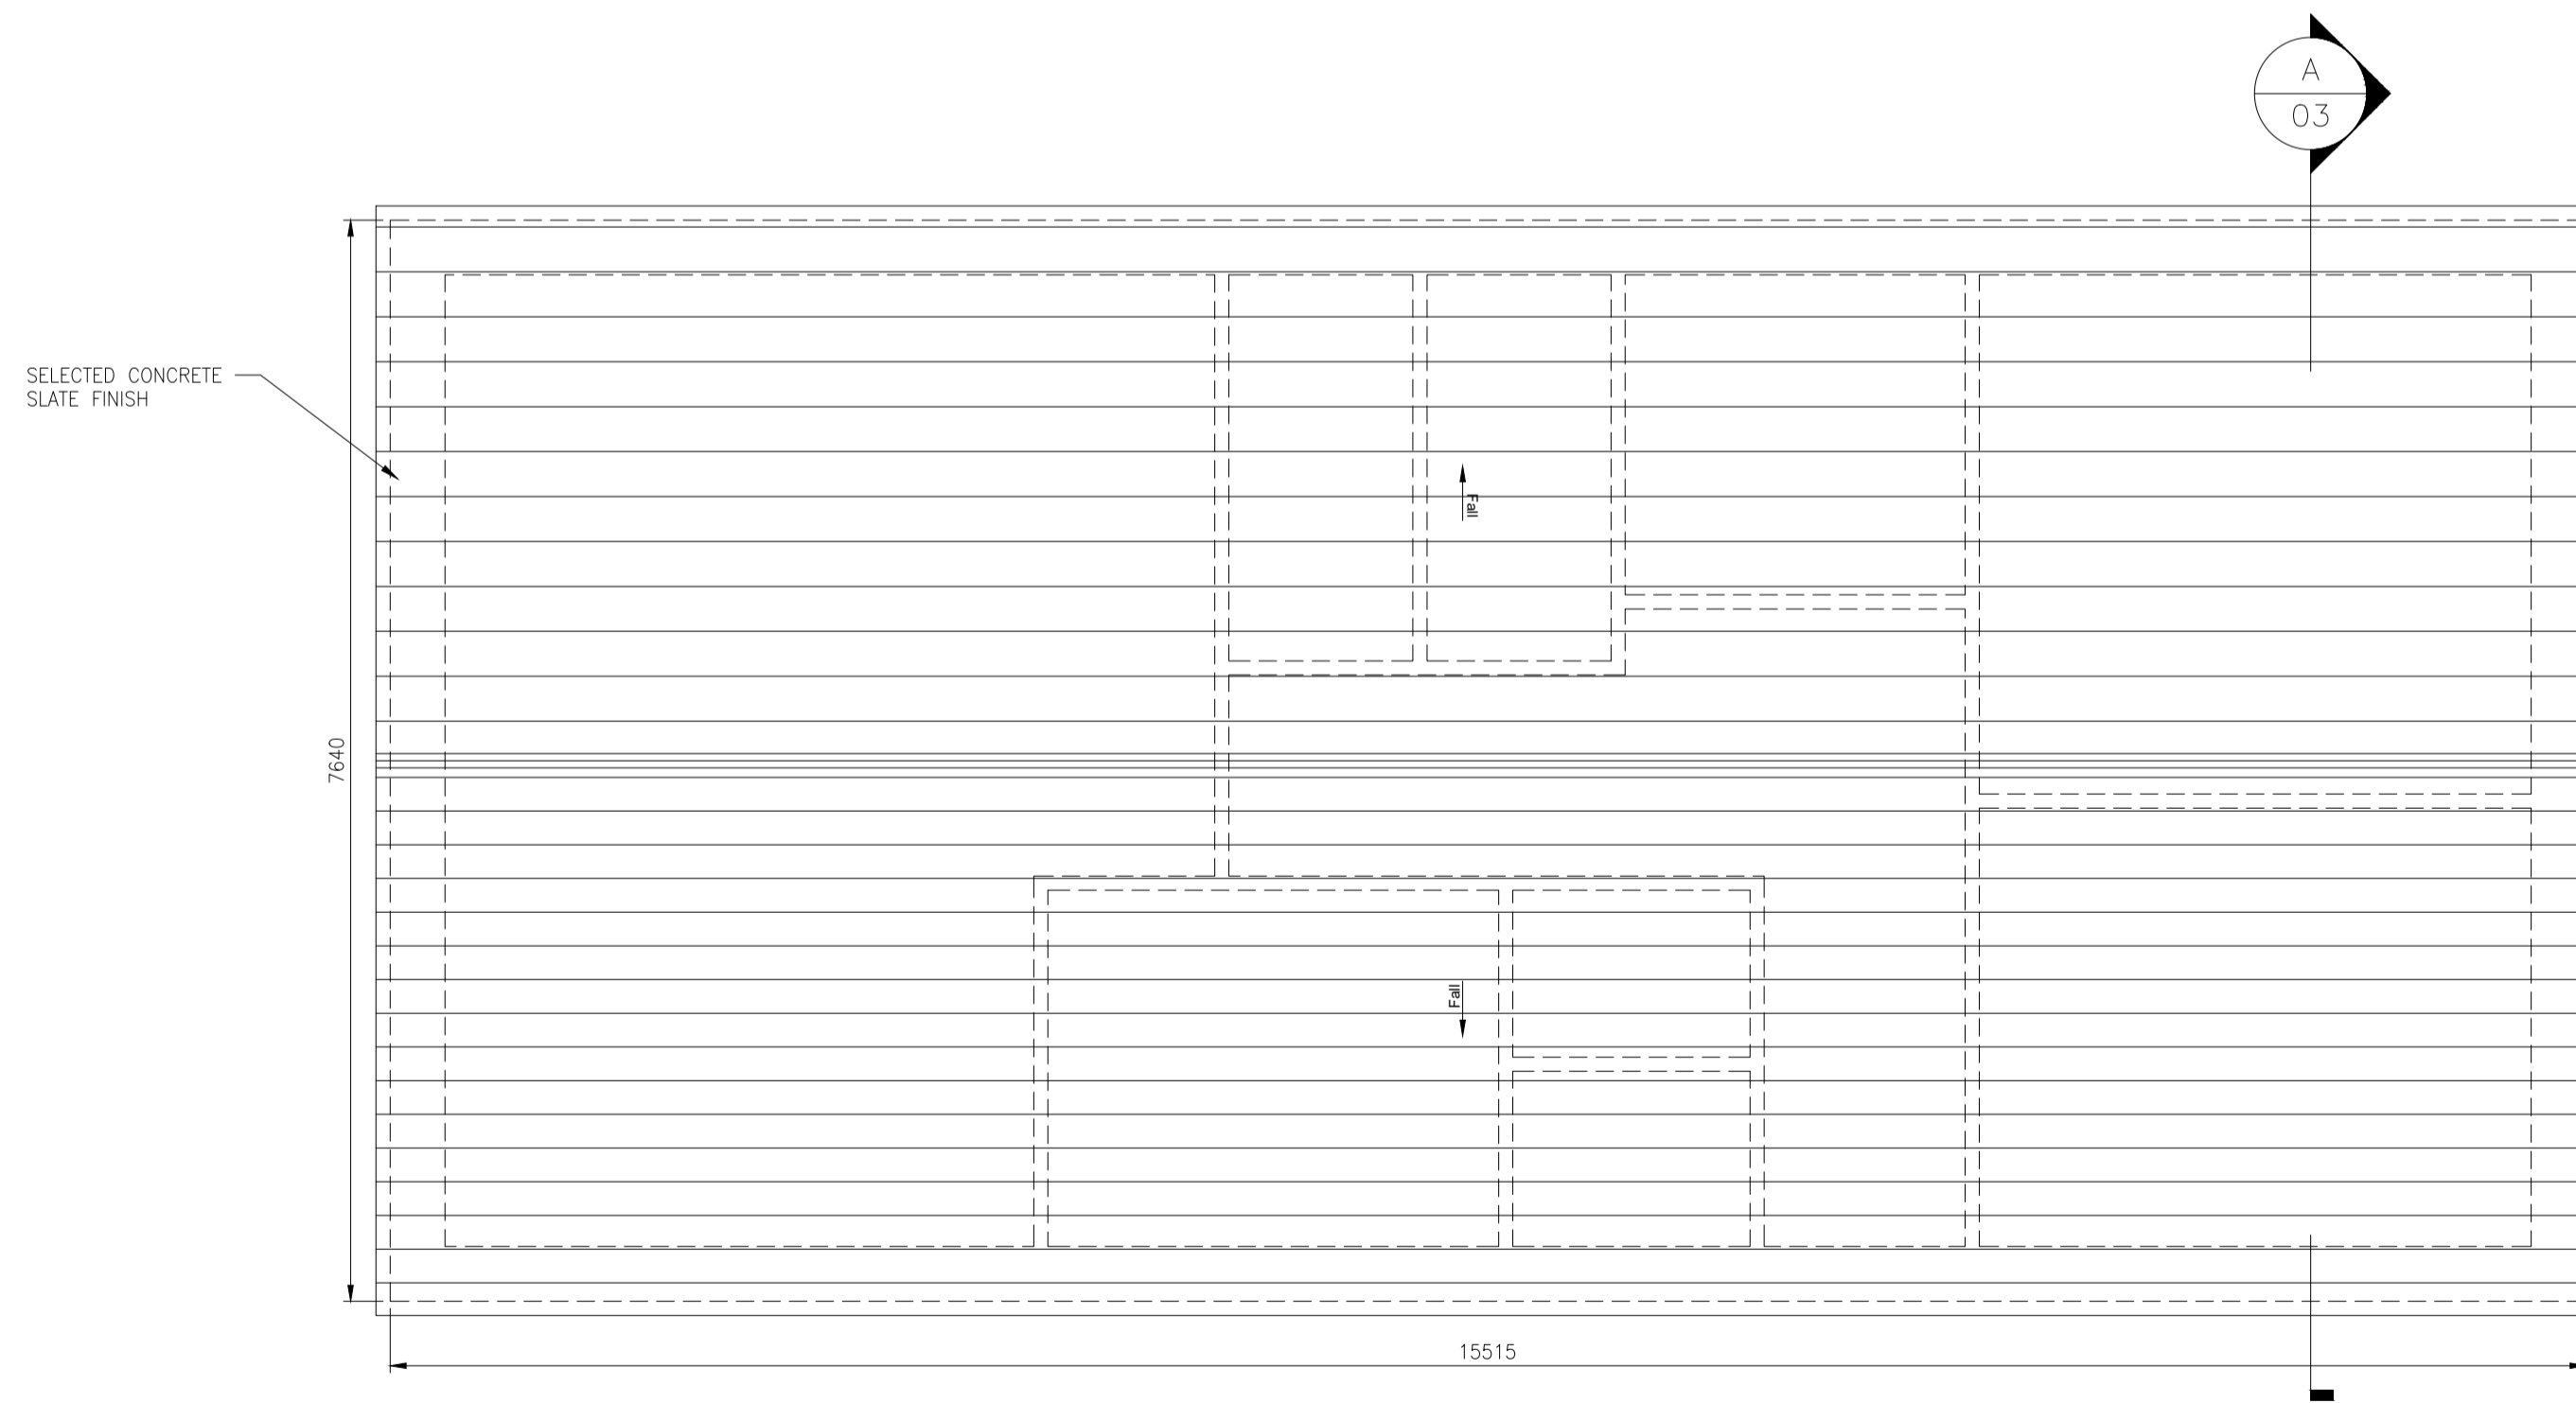

HOUSETYPE A - PROPOSED GROUND FLOOR PLAN
SCALE 1:50

REV	DATE	DESCRIPTION	DWG. BY	APP. BY
A	08.03.24	GENERAL REVISIONS	DW	LM
ISSUED				
PLANNING				
CLIENT				
KILDARE COUNTY COUNCIL				
PROJECT NAME				
SKENAGUN INFILL PROJECT, CASTLEDERMOT CO. KILDARE				
DRAWING NAME				
HOUSE TYPE A PROPOSED FLOOR PLANS AND SECTION				
PROJECT No.				
23D039				
DRAWING No.		REVISION		
03		A		
SCALE		DRAWN DATE		
1:50		Nov 2023		
CAD DRAWN BY	CHECKED BY	APPROVED BY		
D.H.	D.H.	D.H.		
 HAYES HIGGINS PARTNERSHIP The Glass House, 11 Coke Lane Smithfield, Dublin 7. Tel: 01 6612321 E-mail: admin@hayeshiggins.ie Gas House Lane, Kilkenny. Tel: (056) 7764710 Email: info@hhp.ie				