



**NOTES**

**GENERAL**


- 1.) THESE DRAWINGS TO BE READ IN CONJUNCTION WITH ALL RELEVANT HAYES HIGGINS ENGINEERING DRAWINGS AND SPECIFICATIONS.
- 2.) DO NOT SCALE. USE FIGURED DIMENSIONS ONLY.

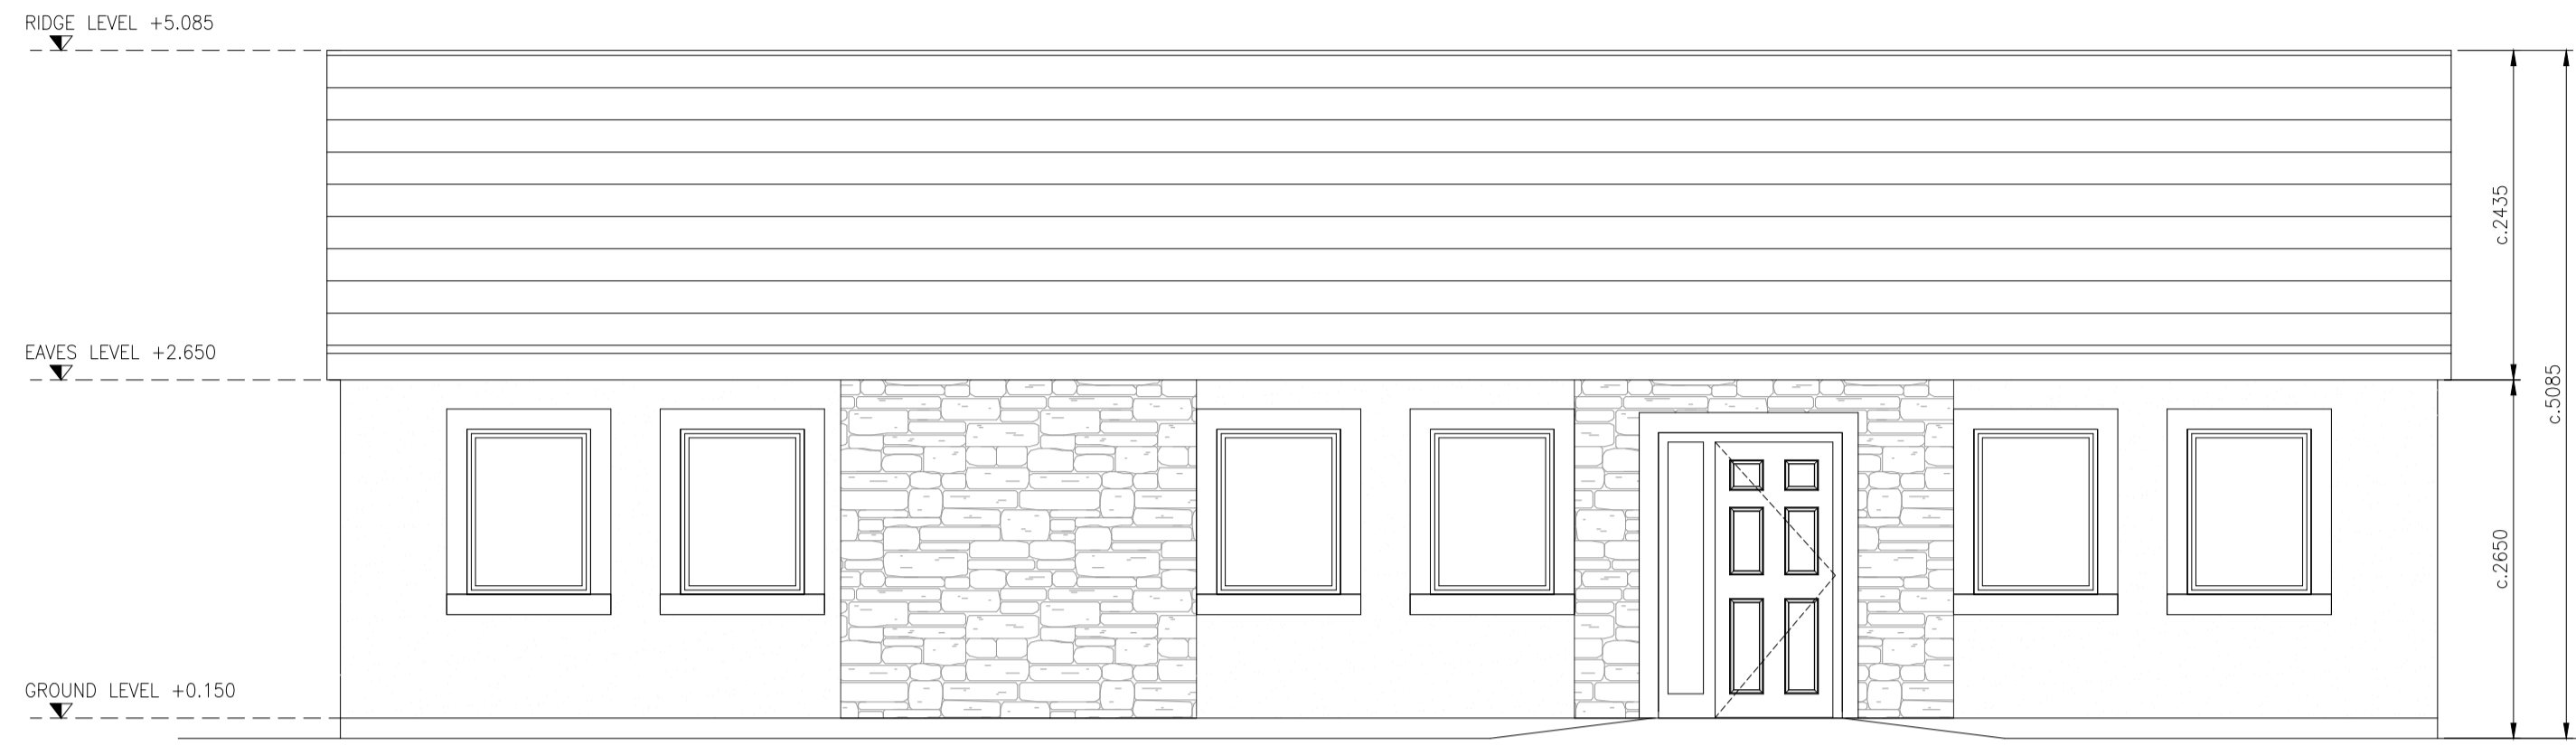


**HOUSETYPE A - EAST ELEVATION (PROPOSED)**  
SCALE 1:50

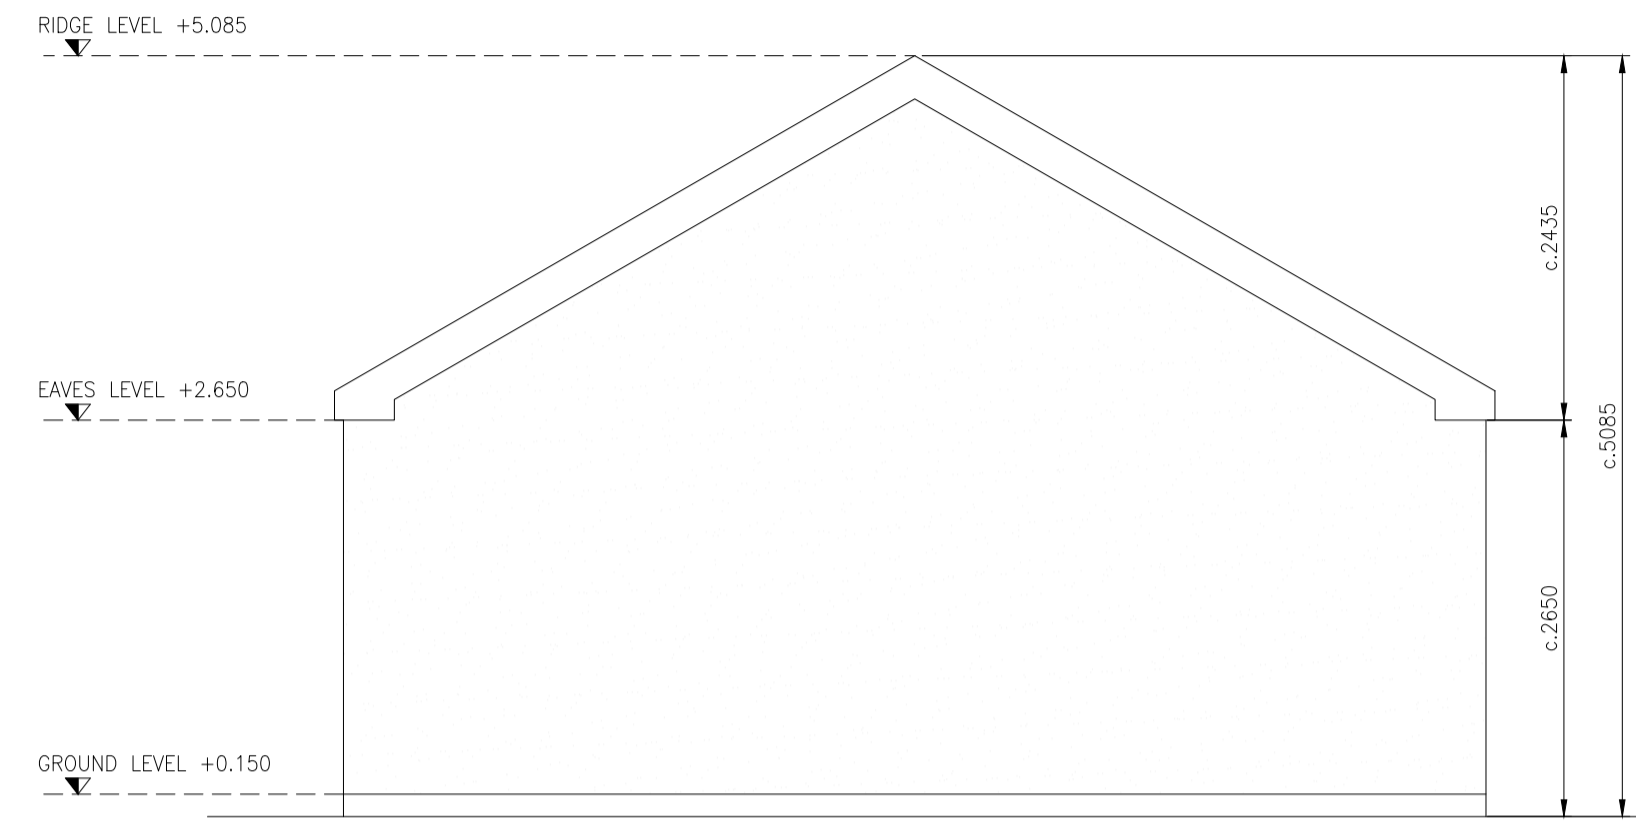

**HOUSETYPE A - NORTH ELEVATION (PROPOSED)**  
SCALE 1:50

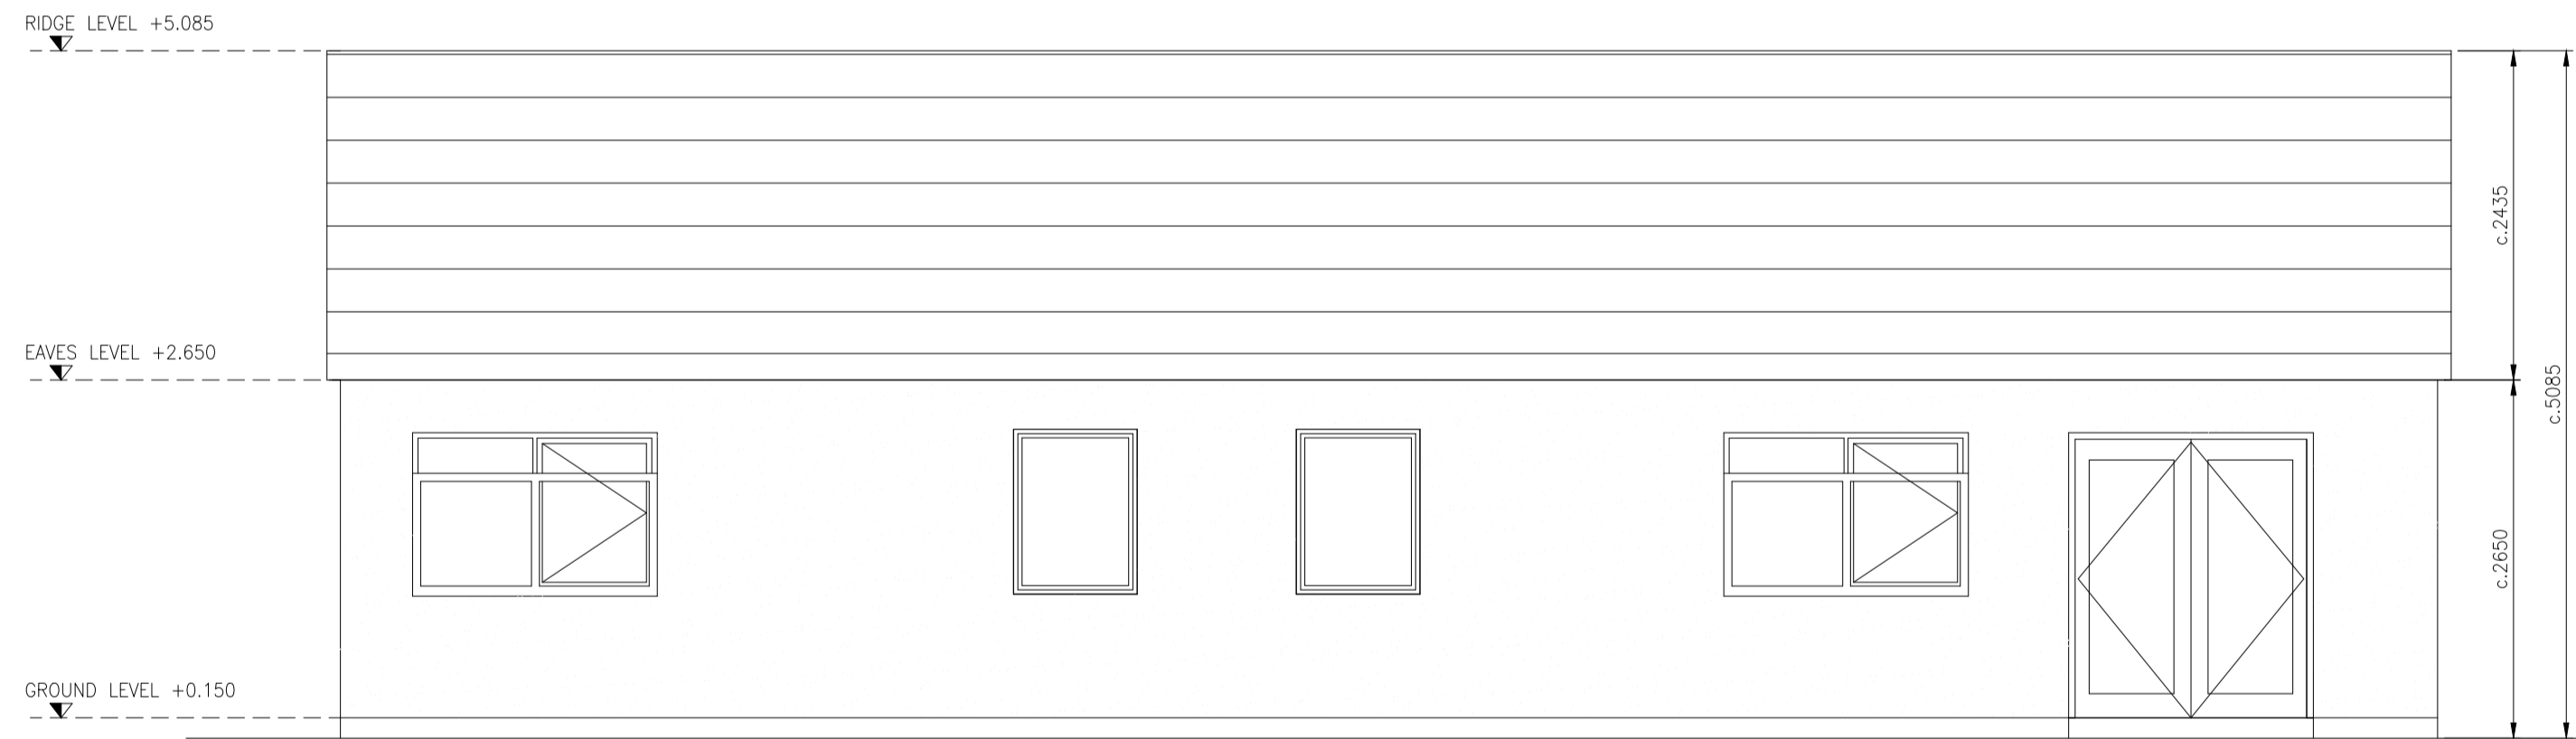

**HOUSETYPE A - WEST ELEVATION (PROPOSED)**  
SCALE 1:50

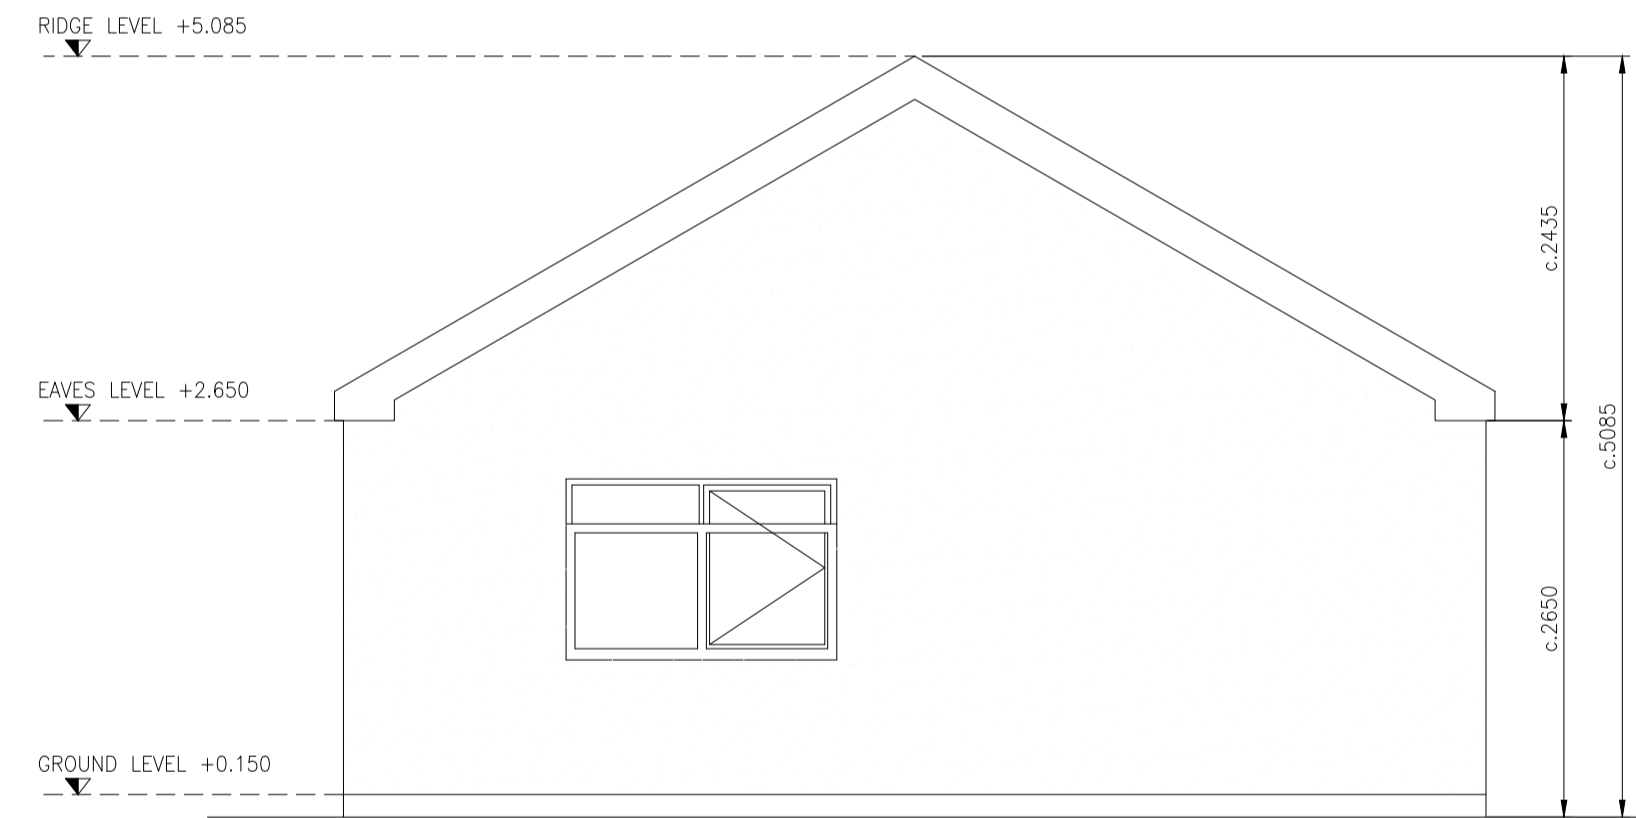

**HOUSETYPE A - SOUTH ELEVATION (PROPOSED)**  
SCALE 1:50

A	08.03.24	GENERAL REVISIONS	DW	LM	
REV	DATE	DESCRIPTION	DWG. BY	APP. BY	
ISSUED					
PLANNING					
CLIENT					
KILDARE COUNTY COUNCIL					
PROJECT NAME					
SKENAGUN INFILL PROJECT, CASTLEDERMOT CO. KILDARE					
DRAWING NAME					
HOUSE TYPE A PROPOSED ELEVATIONS					
PROJECT No.					
23D039					
DRAWING No.			REVISION		
04			A		
SCALE			DRAWN DATE		
1:50			Nov 2023		
CAD DRAWN BY	CHECKED BY	APPROVED BY			
D.H.	D.H.	D.H.			
 <b>HAYES HIGGINS PARTNERSHIP</b> The Glass House, 11 Coke Lane Smithfield, Dublin 7. Tel: 01 6612321 E-mail: admin@hayeshiggins.ie <small>Gas House Lane, Kilkenny. Tel: (056) 7764710                  E-mail: info@hhp.ie</small>					