

Section 38 Drawings

Clane - Maynooth Municipal District

Scoil Bhríde, Straffan – Safe Route to School Scheme.

Section 38 Drawings



Kildare County Council
Comhairle Contae Chill Dara




Signed: *Dónal Hodgins* Date:

Donal Hodgins MA, BA, BAI, C.Eng., MIEI.
Senior Engineer
Transport, Mobility and Open Spaces
Kildare County Council



1. No dimensions to be scaled from this drawing.
2. All sizes to be checked on site and any discrepancies to be reported to the engineer.

LEGEND:

   - | | |
|---|--|
|  | EXISTING FOOTPATH |
|  | EXISTING GRASS AREA |
|  | PROPOSED CARRIAGEWAY RESURFACING |
|  | PROPOSED ROUND TOP RAMPS. |
|  | PROPOSED / UPGRADED FOOTPATH |
|  | PROPOSED BUS PARKING |
|  | PROPOSED TACTILE PAVING (UNCONTROLLED) |
|  | PROPOSED TACTILE PAVING (CONTROLLED) |
|  | PROPOSED PENCIL BOLLARDS. |

A	27/03/25	Preliminary Design	RK
No.	Date	Issue / Revision	Chkd.

Project:

Safe Routes to School Scheme at Scoil Bhríde, Straffan.

Dwg. Title: Section 38
 Site Plan - Sheet 01

Dwg. No.	1001
Date:	27/03/25
Drawn:	R.K
Scale:	NTS
Approved:	C.dB


Preliminary
Statutory
For Tender
For Construction



Transport, Mobility & Open Spaces Department

Senior Engineer - Mr. Donal Hodgins BA, BAI, CEng, MIEI.

Kildare County Council, Comhairle Chontae Cill Dara
Áras Chill Dara, Devoy Park, Naas, Co.Kildare
T:+353-45-980424 F:+353-45-980420 E: roads@kildarecoco.ie

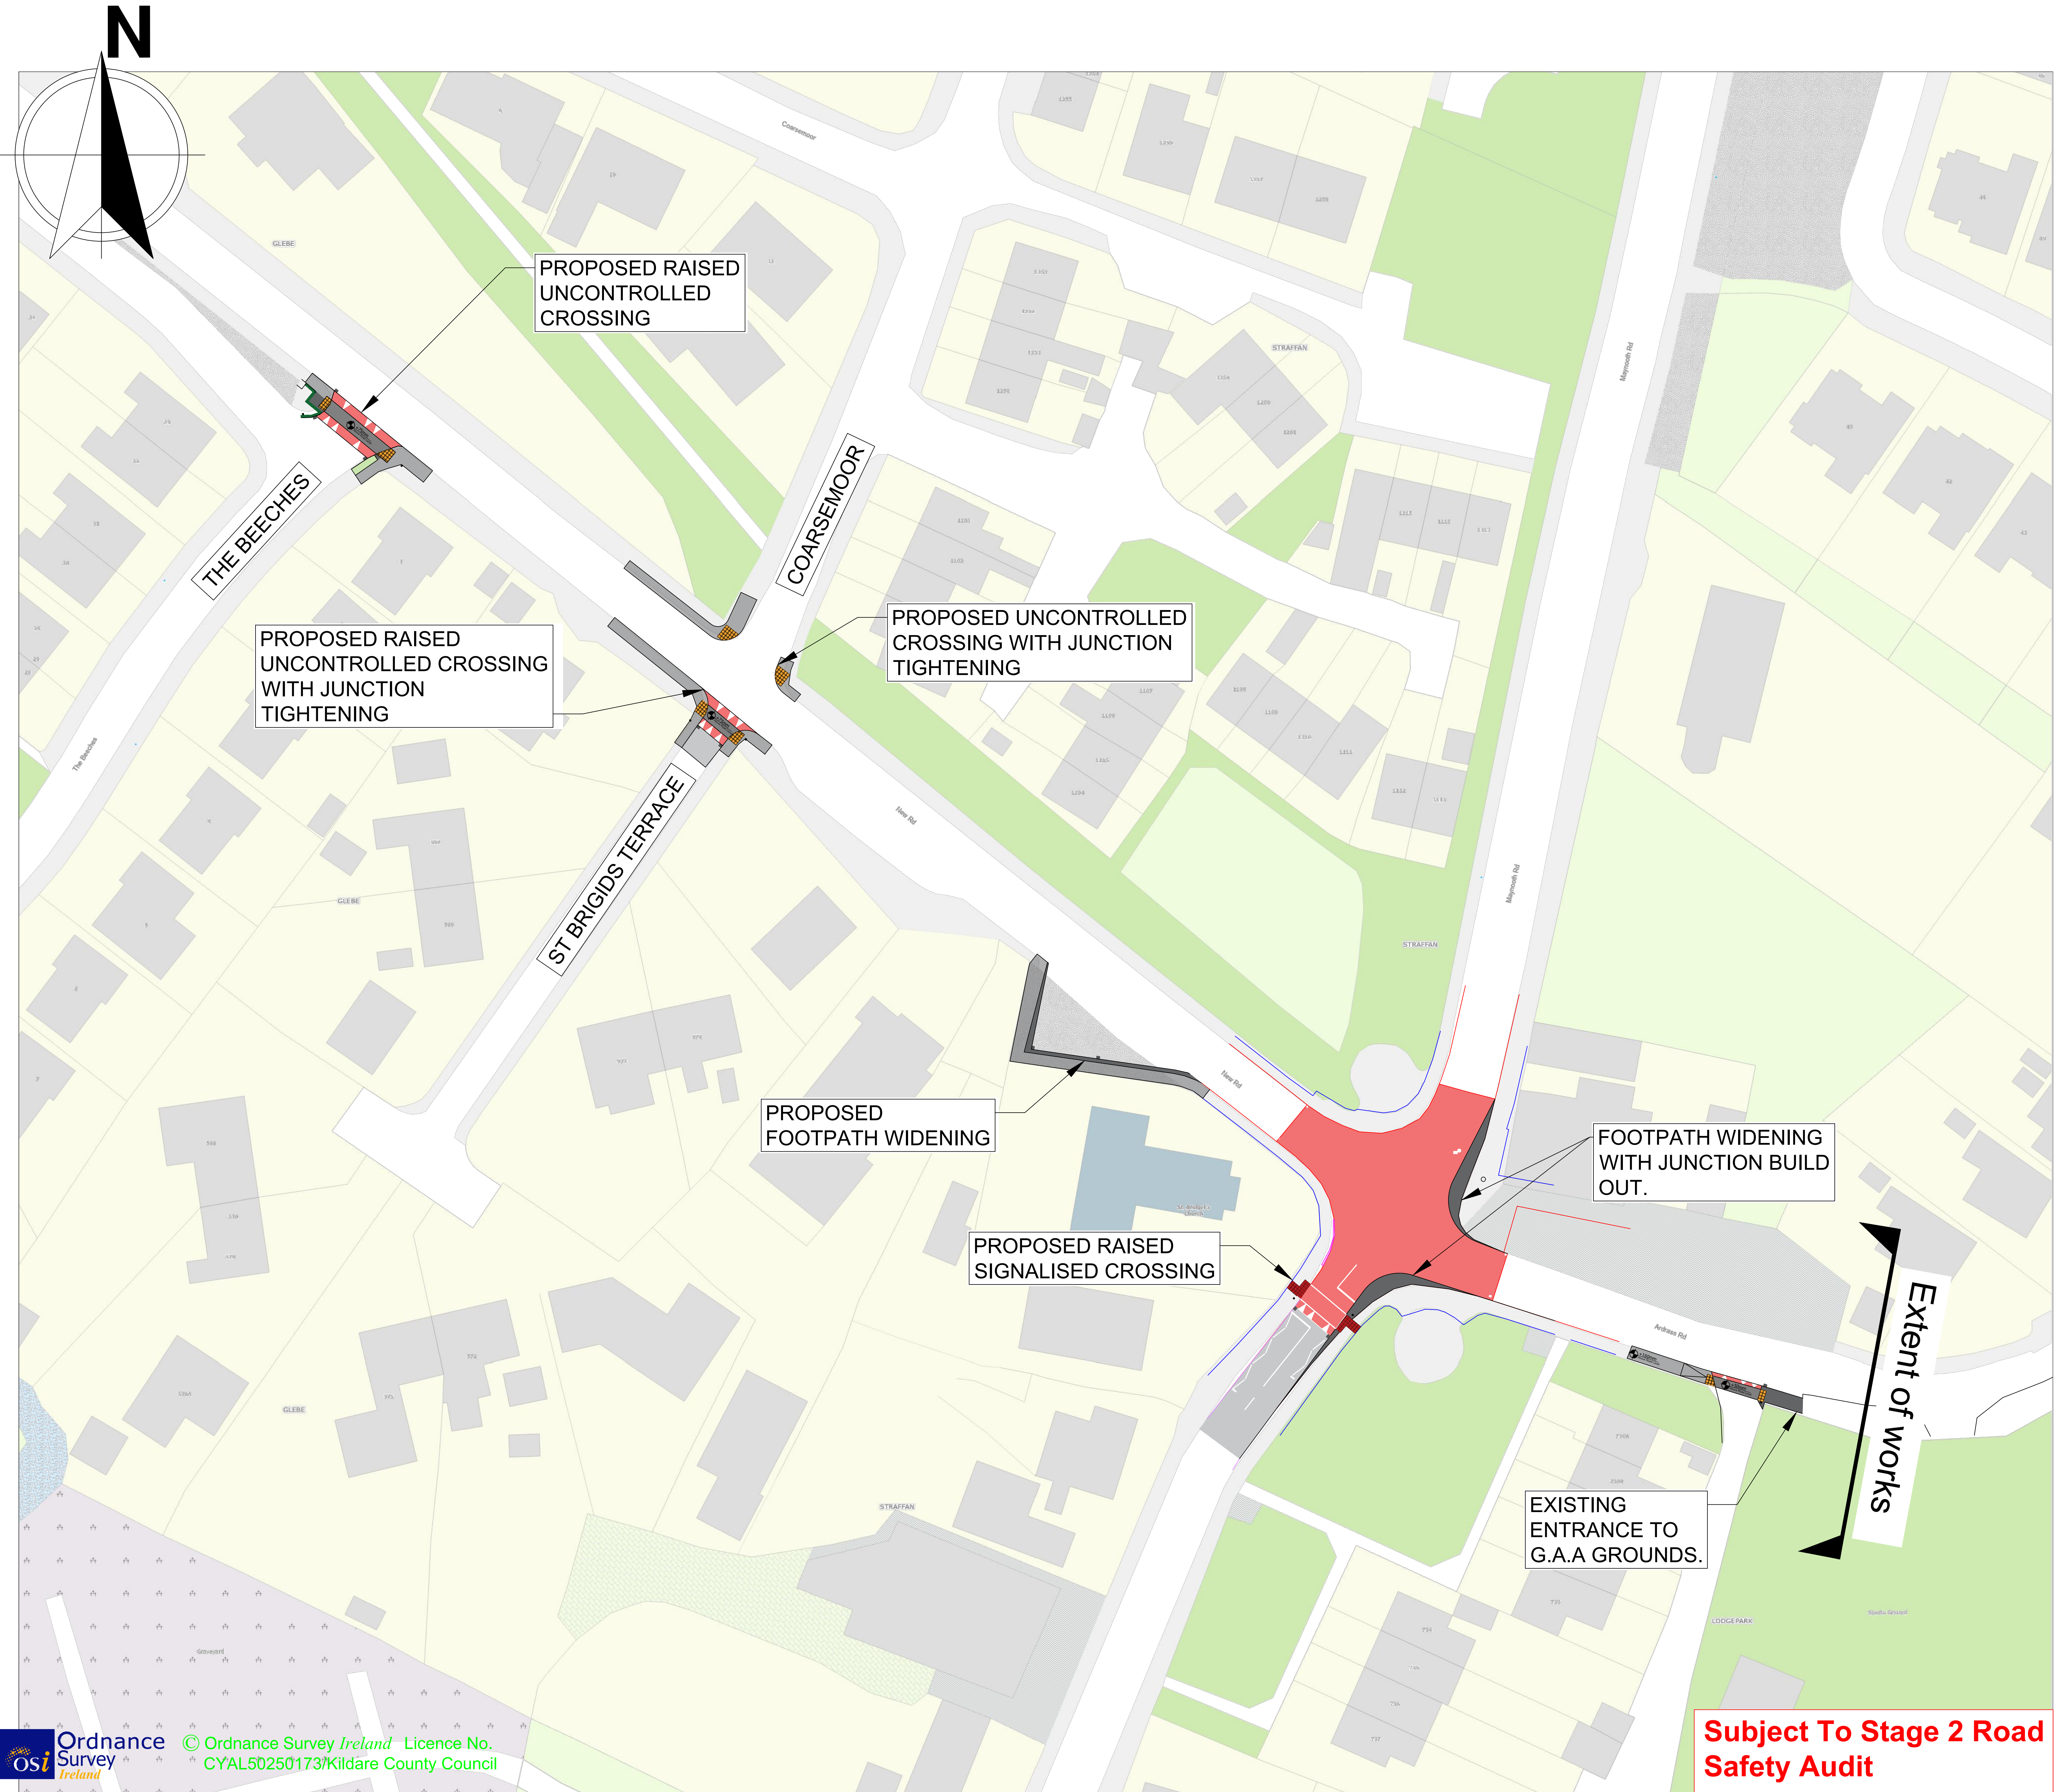

- Notes:
1. No dimensions to be scaled from this drawing.
 2. All sizes to be checked on site and any discrepancies to be reported to the engineer.

LEGEND:

	EXISTING FOOTPATH
	EXISTING GRASS AREA
	PROPOSED CARRIAGEWAY RESURFACING
	PROPOSED ROUND TOP RAMPS.
	PROPOSED / UPGRADED FOOTPATH
	PROPOSED BUS PARKING
	PROPOSED TACTILE PAVING (UNCONTROLLED)
	PROPOSED TACTILE PAVING (CONTROLLED)
	PROPOSED PENCIL BOLLARDS.

A	27/03/25	Preliminary Design	RK
No.	Date	Issue / Revision	Chkd.

Project:
**Safe Routes to School Scheme
at Scoil Bhríde, Straffan.**

Dwg. Title: **Section 38
Site Plan - Sheet 02**


Dwg. No. 1002	Preliminary
Date: 27/03/25	<input checked="" type="button" value="Statutory"/>
Drawn: R.K	For Tender
Scale: NTS	For Construction
Approved: C.dB	



Transport, Mobility & Open Spaces Department

Senior Engineer - Mr. Donal Hodgins BA, BAI, CEng, MIEI.


Kildare County Council, Comhairle Chontae Cill Dara
Áras Chill Dara, Devoy Park, Naas, Co.Kildare
T:+353-45-980424 F:+353-45-980420 E: roads@kildarecoco.ie

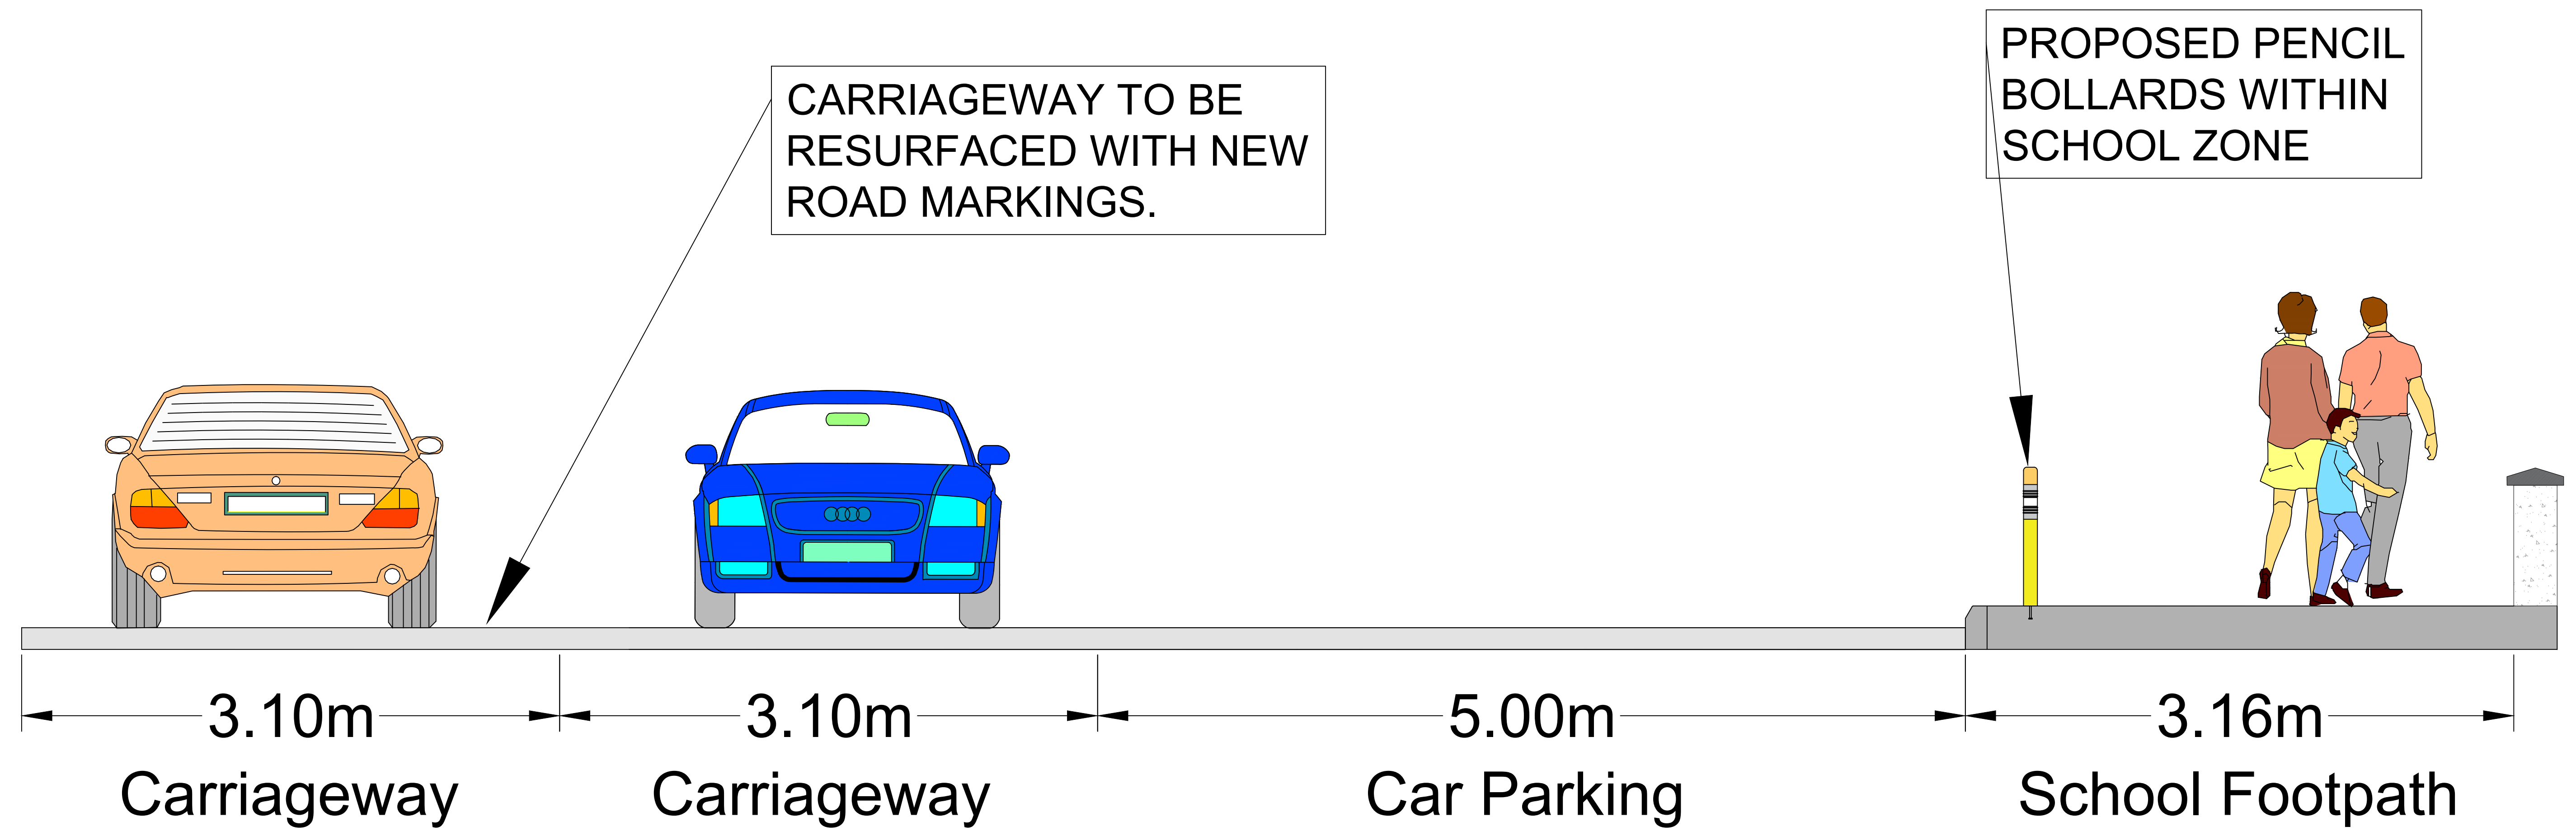

01
1001

Section A-A

Not To Scale

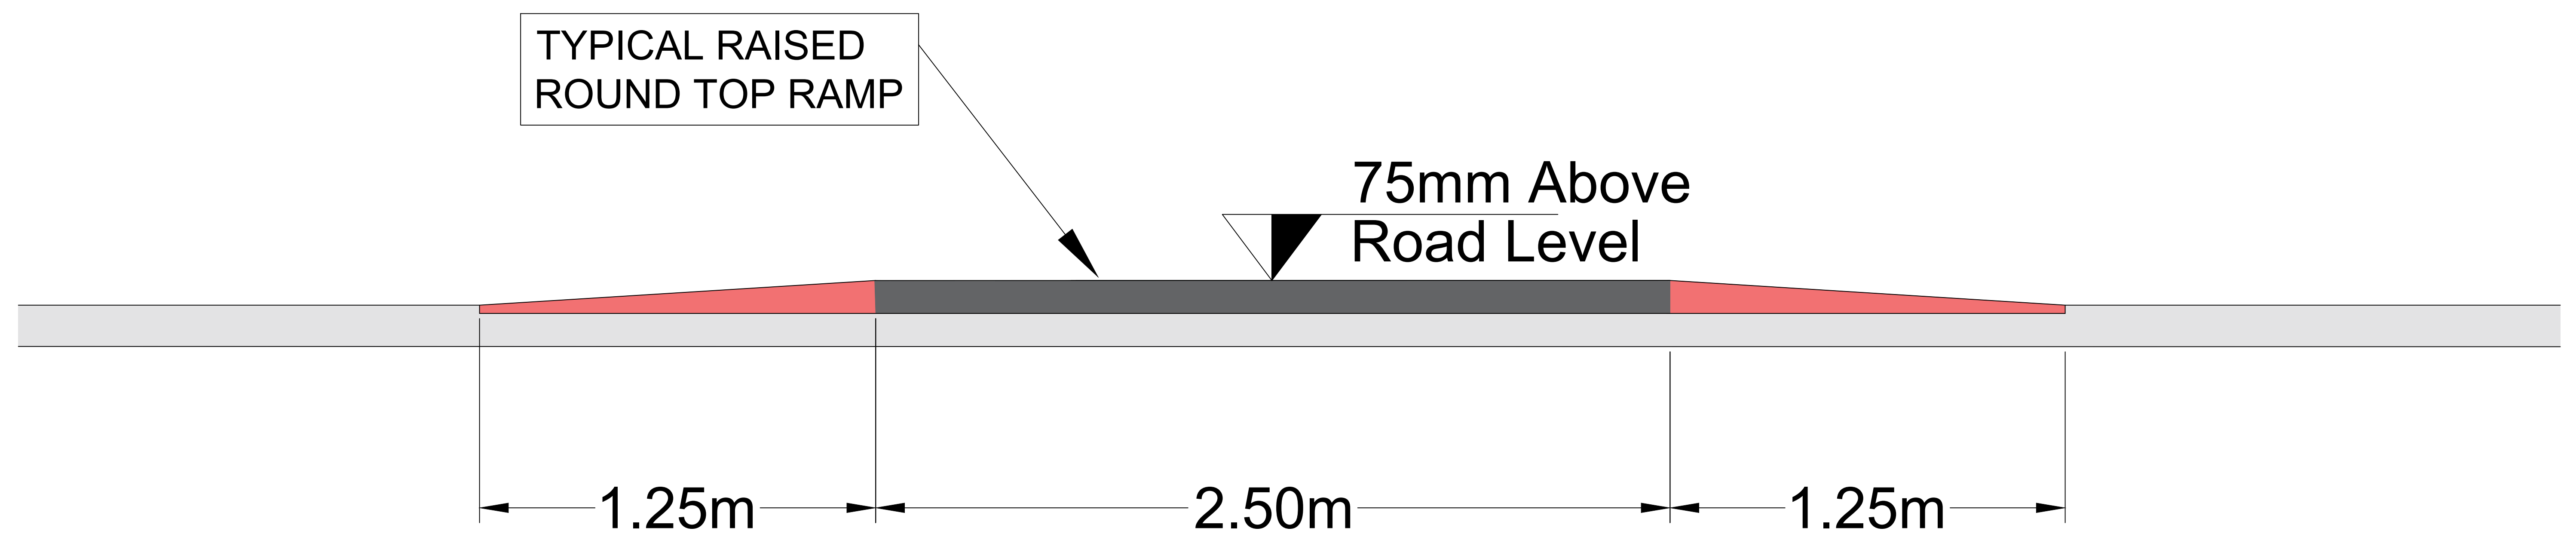

01
1002

Section B-B

Not To Scale

- Notes:
1. No dimensions to be scaled from this drawing.
 2. All sizes to be checked on site and any discrepancies to be reported to the engineer.

A	27/03/25	Preliminary Design	RK
No.	Date	Issue / Revision	Chkd.

Project:

Safe Routes to School Scheme
at Scoil Bhríde, Straffan.

Dwg. Title: **Section 38**
 Sections Sheet 01


Dwg. No. 1003	Preliminary
Date: 27/03/25	<input checked="" type="button" value="Statutory"/>
Drawn: R.K	For Tender
Scale: NTS	For Construction
Approved: C.dB	




Transport, Mobility & Open Spaces Department

Senior Engineer - Mr. Donal Hodgins BA, BAI, CEng, MIEI.


Kildare County Council, Comhairle Chontae Cill Dara
Áras Chill Dara, Devoy Park, Naas, Co.Kildare
T: +353-45-980424 F: +353-45-980420 E: roads@kildarecoco.ie

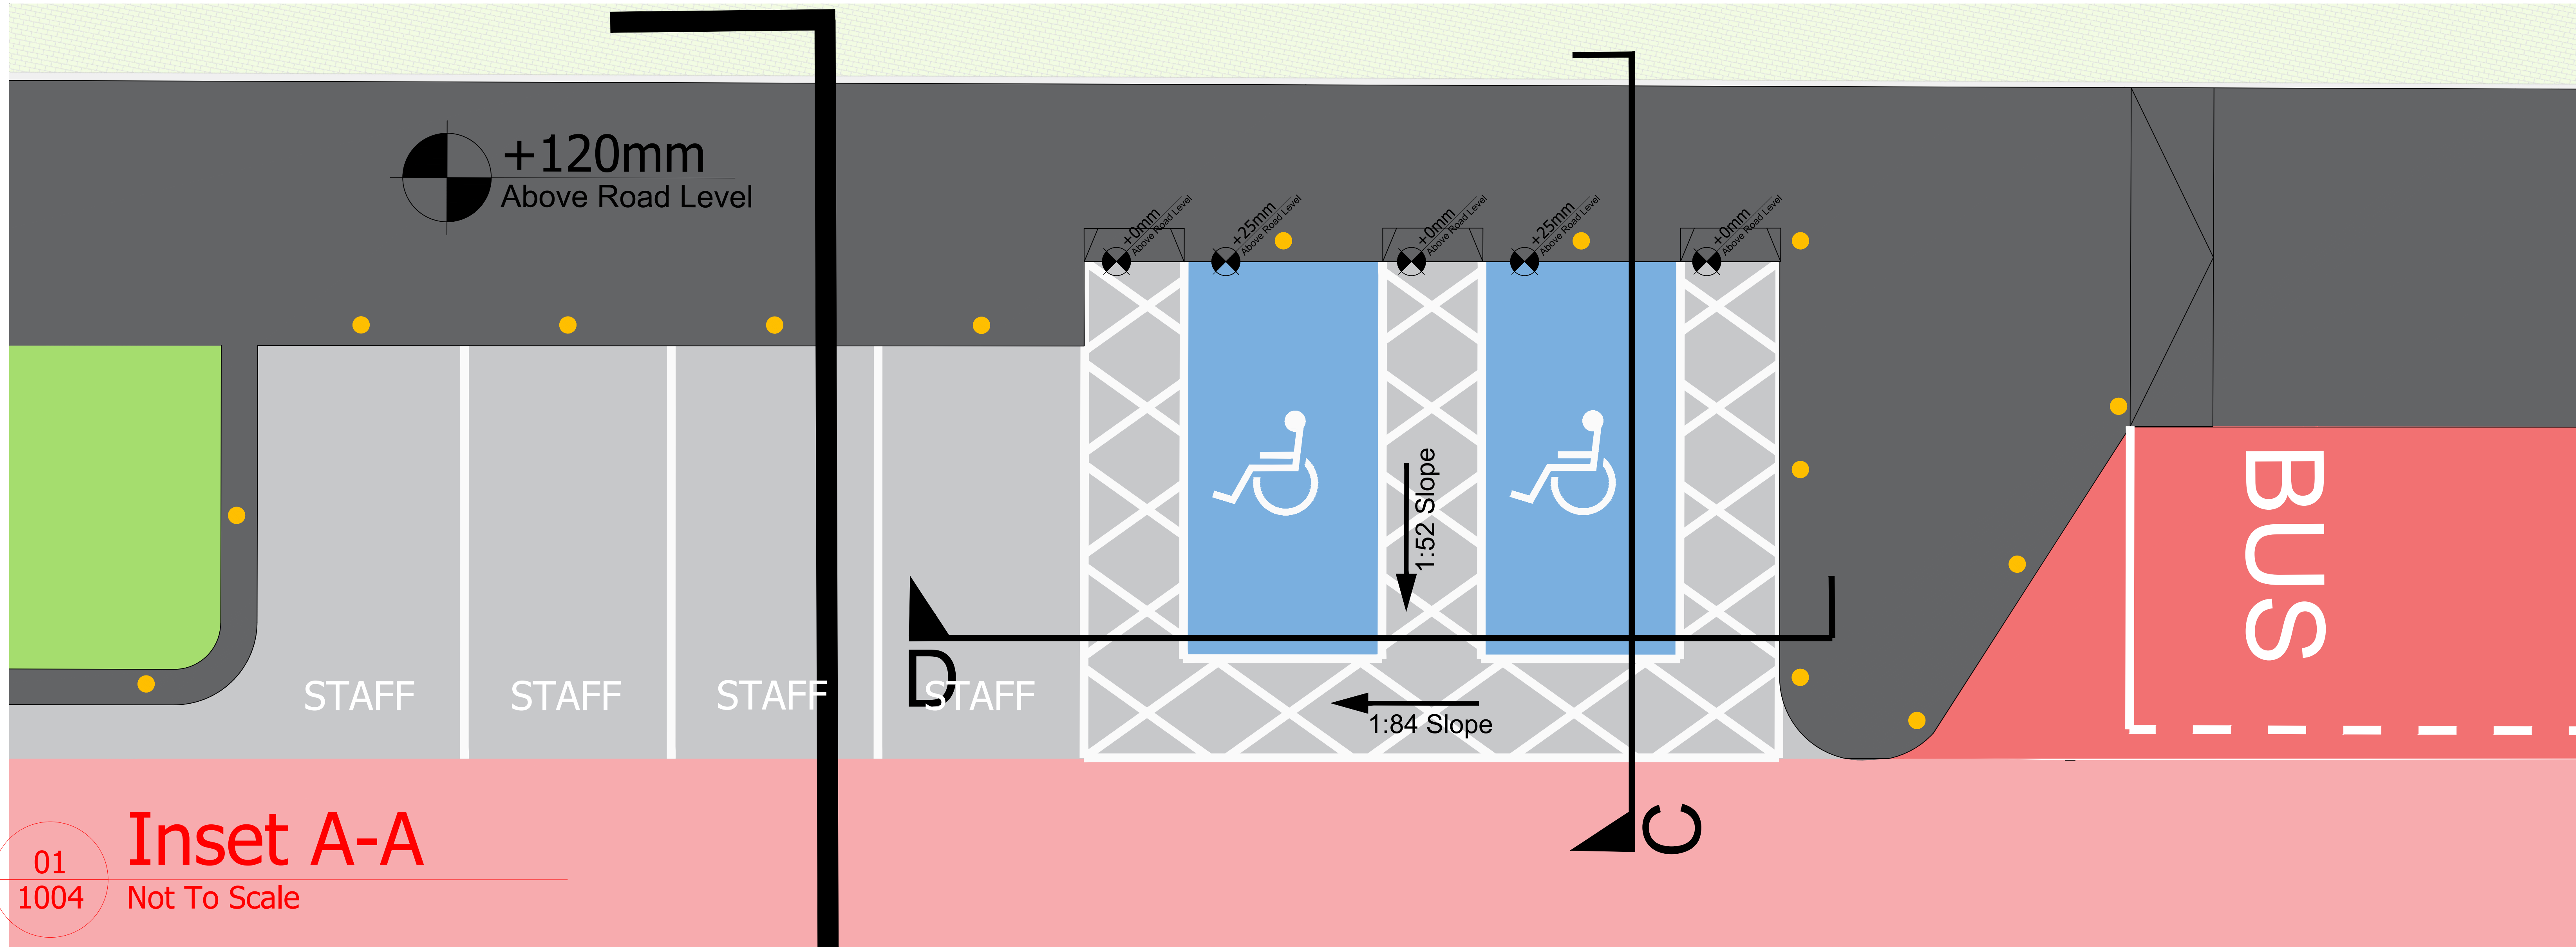

01
1004
Inset A-A
Not To Scale

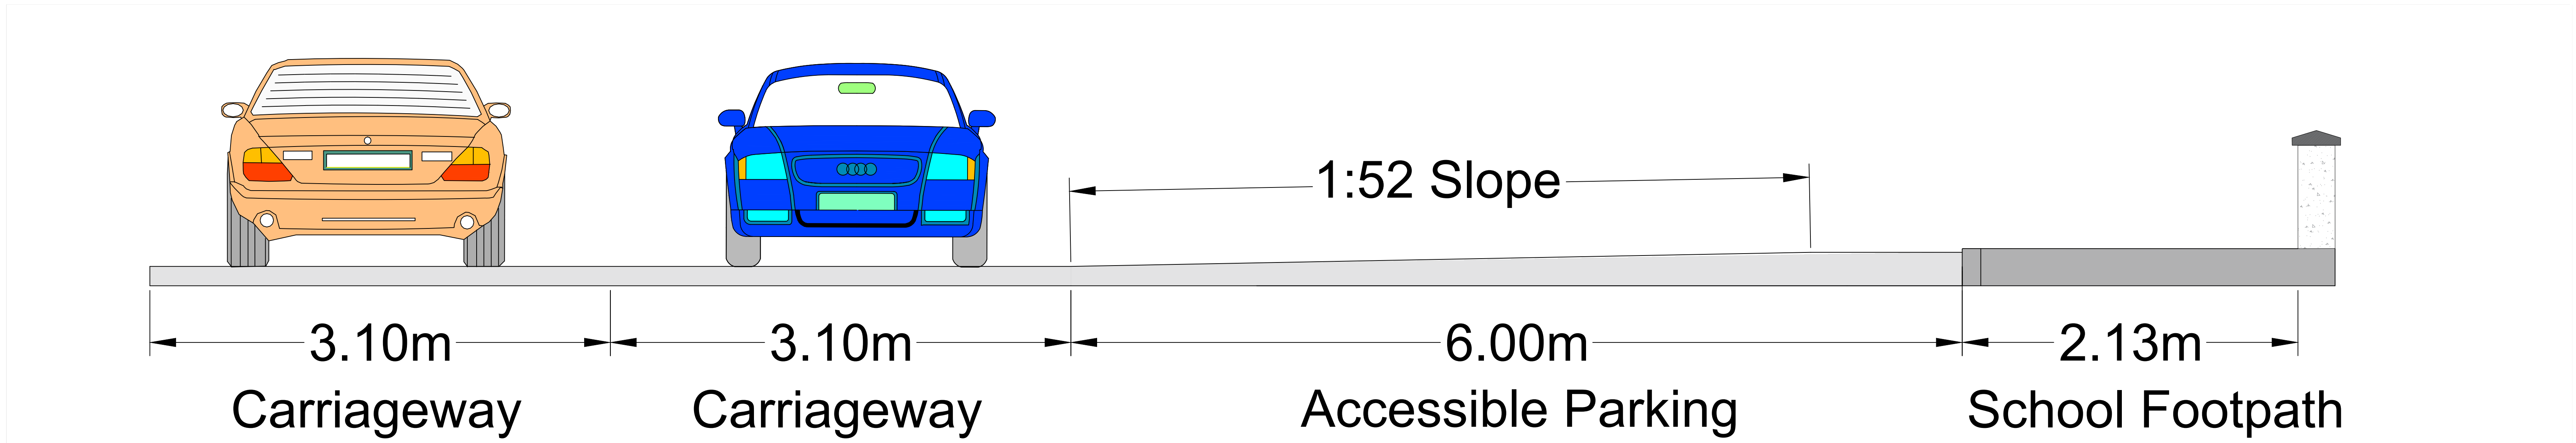

01
1004
Section C-C
Not To Scale

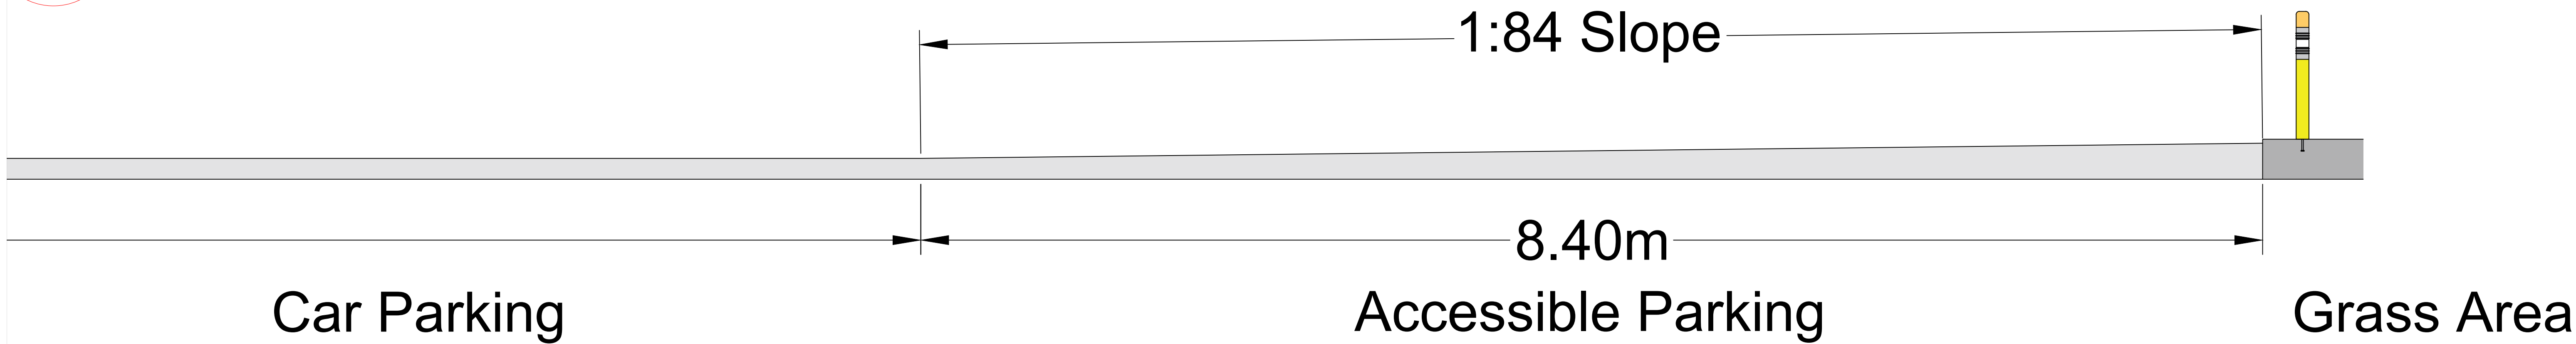

02
1004
Section D-D
Not To Scale

- Notes:
1. No dimensions to be scaled from this drawing.
 2. All sizes to be checked on site and any discrepancies to be reported to the engineer.

A	27/03/25	Preliminary Design	RK
No.	Date	Issue / Revision	Chkd.

Project:
Safe Routes to School Scheme
at Scoil Bhríde, Straffan.

Dwg. Title: **Section 38**
Sections Sheet 02

Dwg. No. 1004	Preliminary
Date: 27/03/25	<input checked="" type="button" value="Statutory"/>
Drawn: R.K	For Tender
Scale: NTS	For Construction
Approved: C.dB	



Transport, Mobility & Open Spaces Department

Senior Engineer - Mr. Donal Hodgins BA, BAI, CEng, MIEI.

Kildare County Council, Comhairle Chontae Cill Dara
Áras Chill Dara, Devoy Park, Naas, Co.Kildare
T: +353-45-980424 F: +353-45-980420 E: roads@kildarecoco.ie