



1 Beaufort House - East Elevation Existing  
Scale: 1 : 200



2 Beaufort House - East Elevation Demolished  
Scale: 1 : 200



3 Beaufort House - East Elevation Proposed  
Scale: 1 : 200



4 Beaufort House - North Elevation Existing  
Scale: 1 : 200



5 Beaufort House - North Elevation Demolished  
Scale: 1 : 200



6 Beaufort House - North Elevation Proposed  
Scale: 1 : 200



7 Beaufort House - West Elevation Existing  
Scale: 1 : 200



8 Beaufort House - West Elevation Demolished  
Scale: 1 : 200



9 Beaufort House - West Elevation Proposed  
Scale: 1 : 200



10 Beaufort House - Section 1 Existing  
Scale: 1 : 200



11 Beaufort House - Section 1 Demolished  
Scale: 1 : 200




12 Beaufort House - Section 1 Proposed  
Scale: 1 : 200

| REV | DATE       | DESCRIPTION          | BY |
|-----|------------|----------------------|----|
| P01 | 06-03-2026 | PLANNING APPLICATION | RF |
|     |            |                      |    |
|     |            |                      |    |
LEGEND

|  |                      |
|--|----------------------|
|  | EXISTING WALLS       |
|  | PROPOSED NEW WALLS   |
|  | PROPOSED DEMOLITIONS |

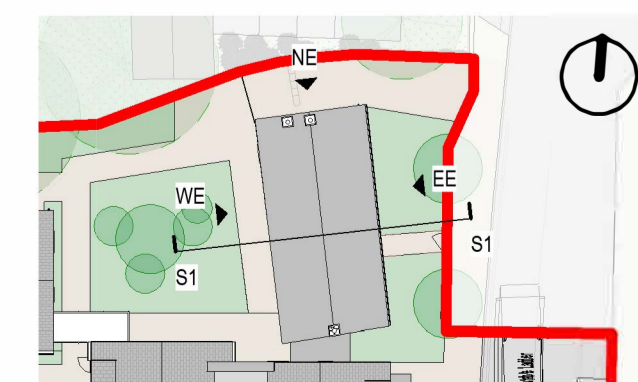

Client: MCAULEY PLACE  
 Project: 1448- BEAUFORT NAAS  
 Title: BEAUFORT HOUSE - ELEVATIONS & SECTIONS  
 Stage: **PLANNING**  
 Status: **S5 FOR SUBMISSION**  
 Sheet No.: **BEN-MDO-BH-ZZ-DR-A-08001**  
 Scale As: As indicated @ A1      Current Rev: **P01**      Project No.: **1448**

APPROVED BY

11 Merrion Square N, Dublin 2, Ireland  
 +353 (0)1 400 4171  
 info@mdo.ie | www.mdo.ie

DO NOT SCALE | USE FIGURED DIMENSIONS ONLY | NOTIFY THE ARCHITECTS OF ANY DISCREPANCIES ON THE DRAWING PRIOR TO WORK PROCEEDING | THIS DRAWING IS COPYRIGHT OF MCAULEY DAVID O'DONNELL ARCHITECTS