





1 Pavilion - Ground Floor Plan
Scale: 1 : 100

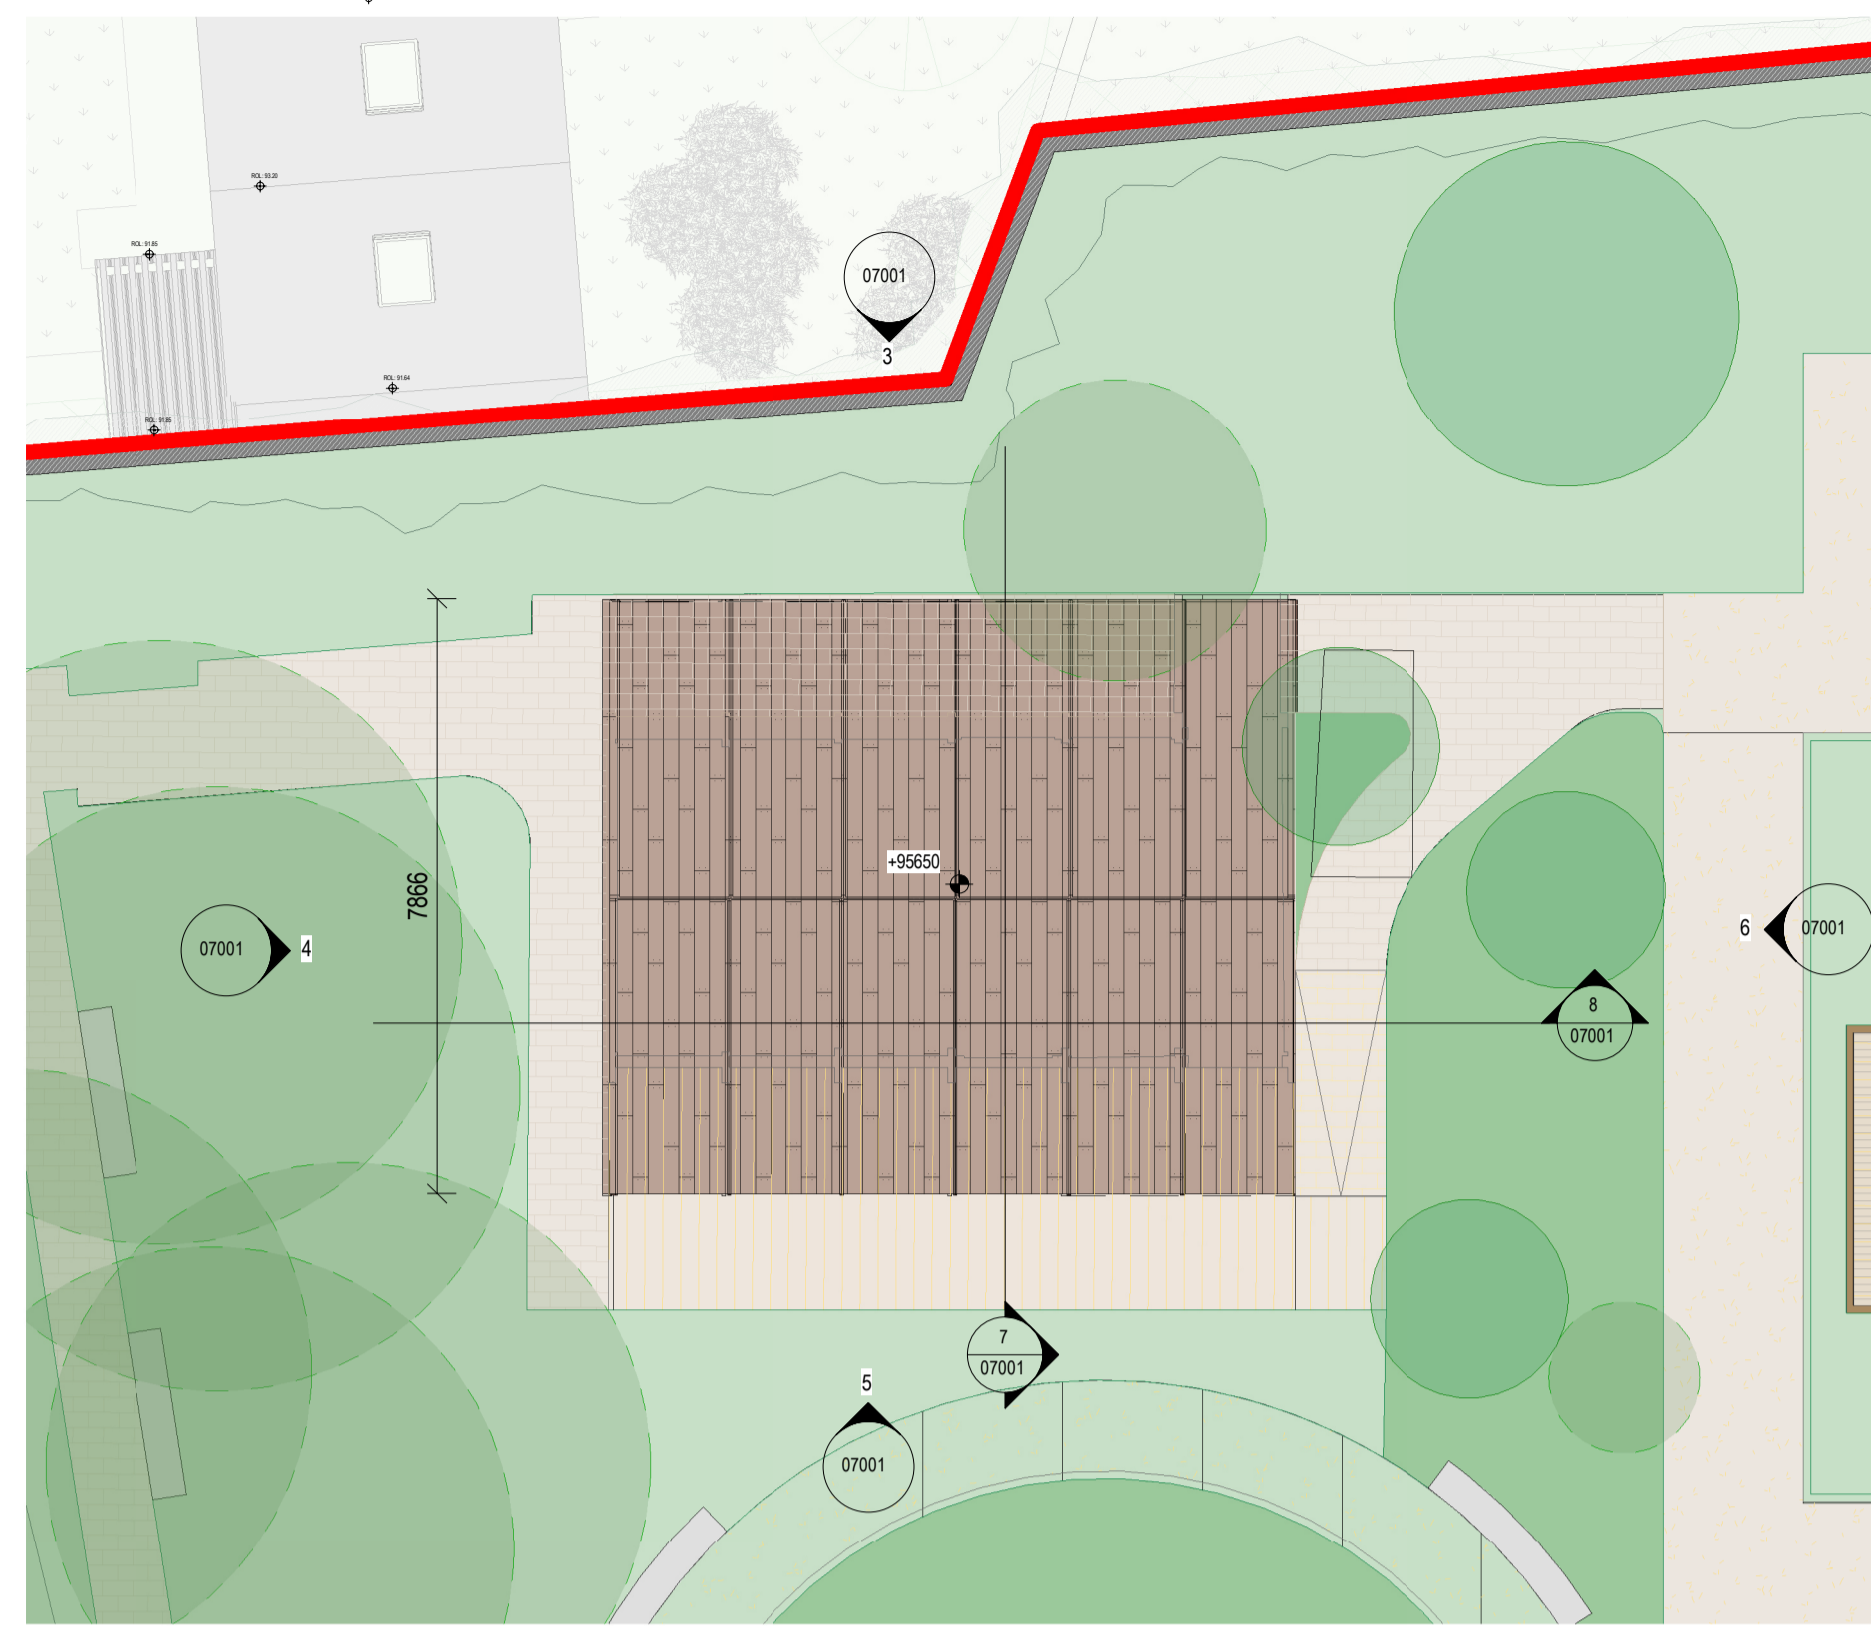


2 Pavilion - Roof Plan
Scale: 1 : 100




9 Pavilion - 3D
Scale:

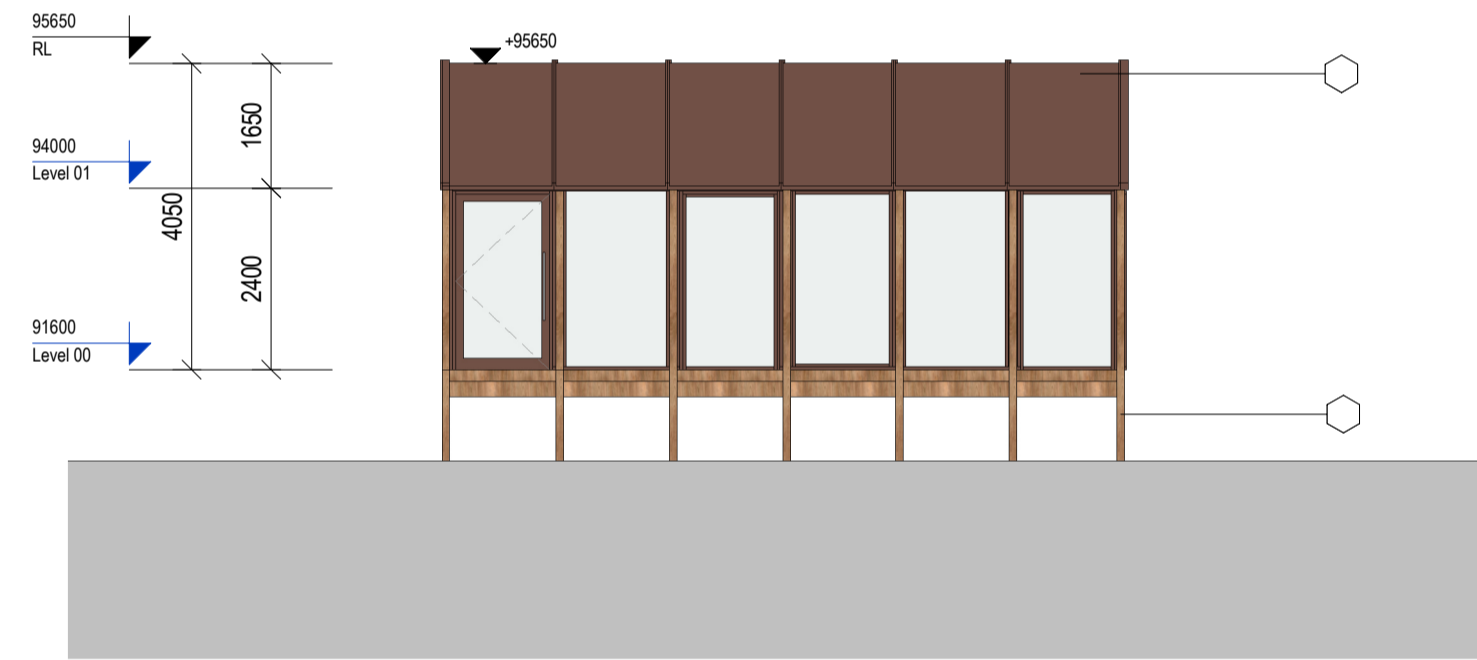


3 Pavilion - North Elevation
Scale: 1 : 100

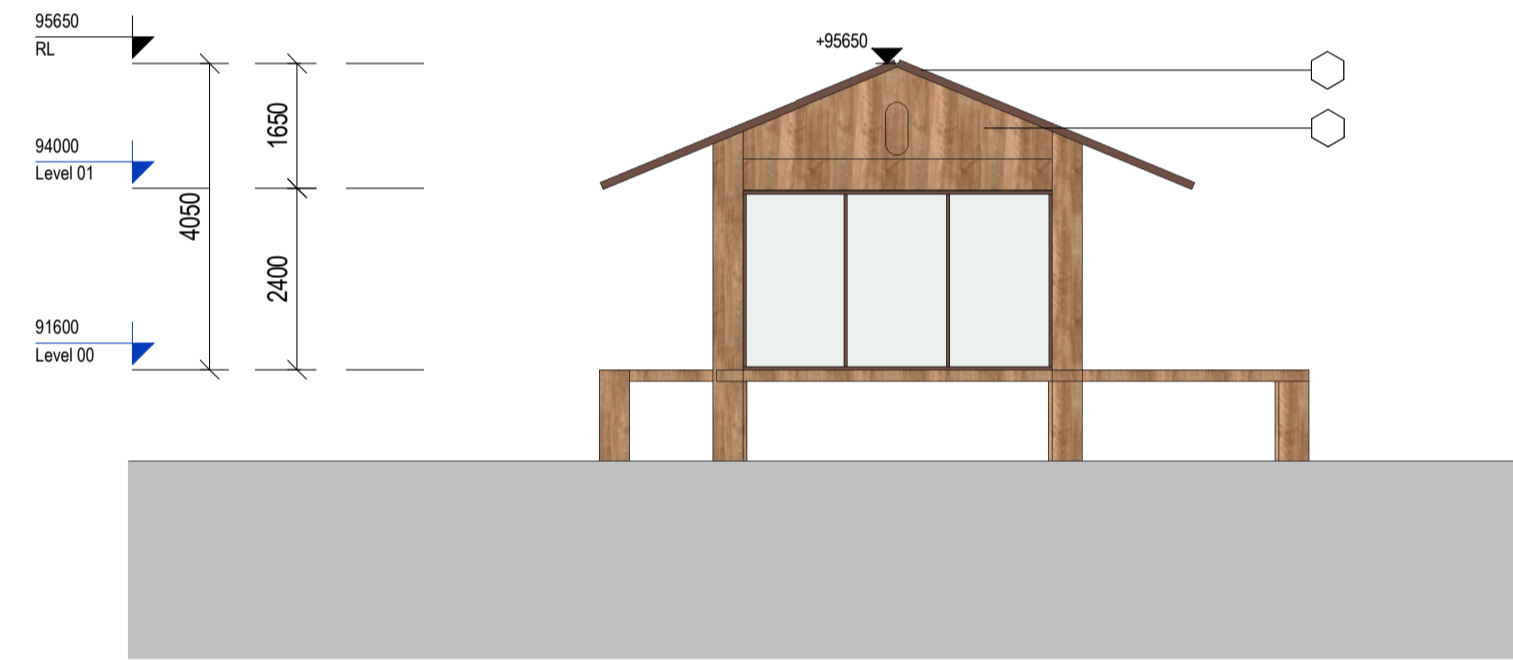


4 Pavilion - West Elevation
Scale: 1 : 100

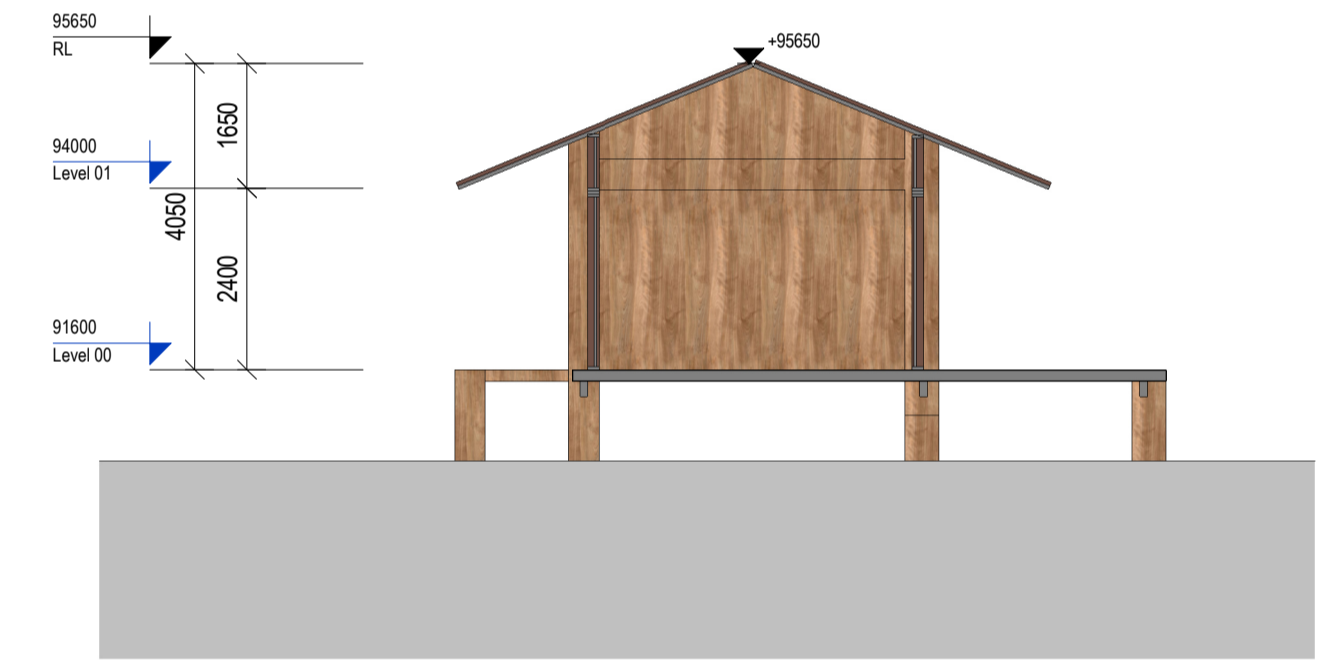


7 Pavilion - Section A-A
Scale: 1 : 100

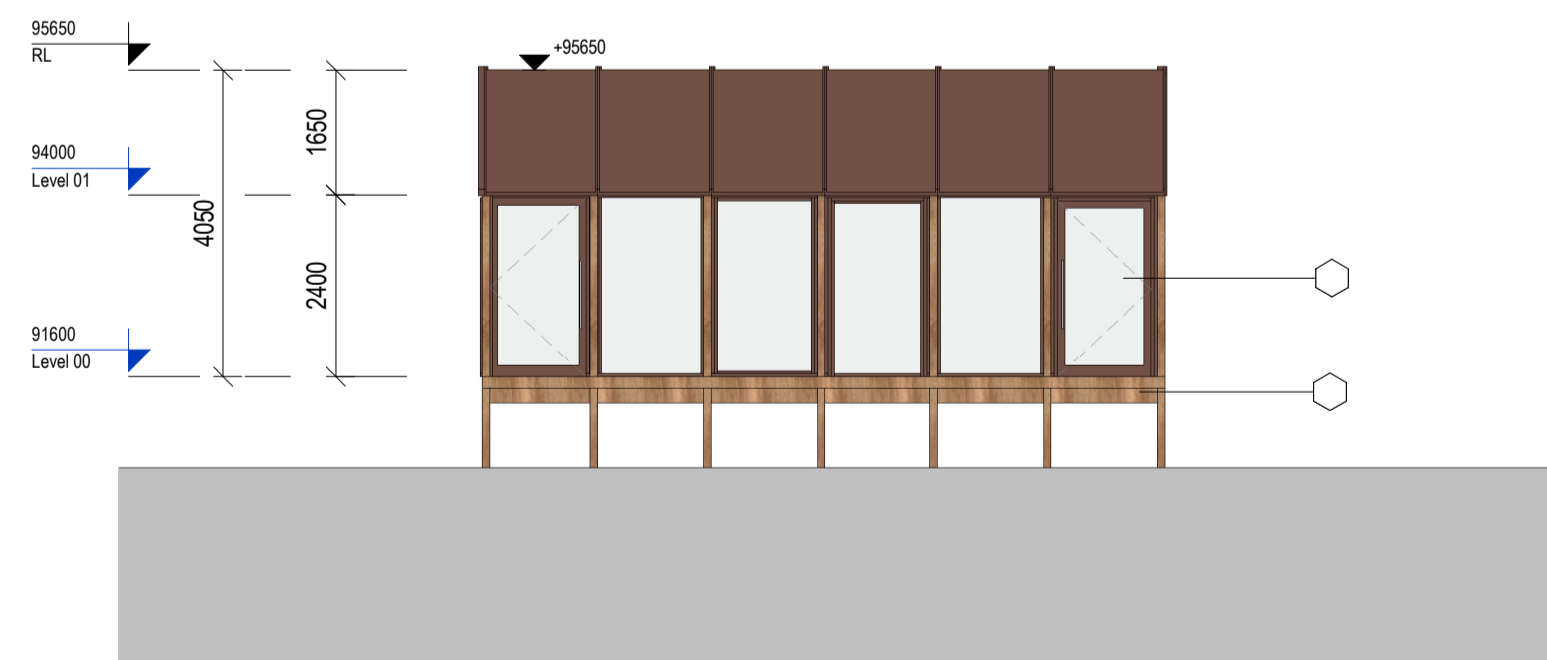

5 Pavilion - South Elevation
Scale: 1 : 100

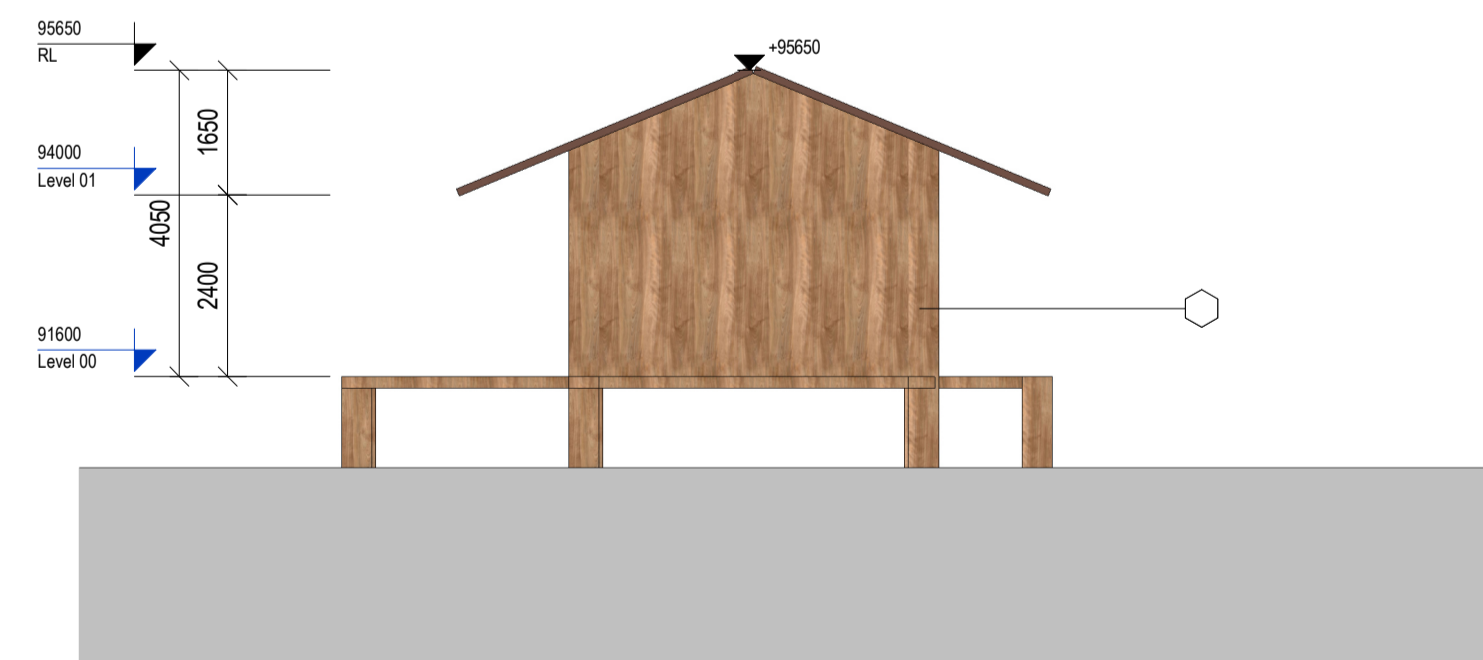

6 Pavilion - East Elevation
Scale: 1 : 100

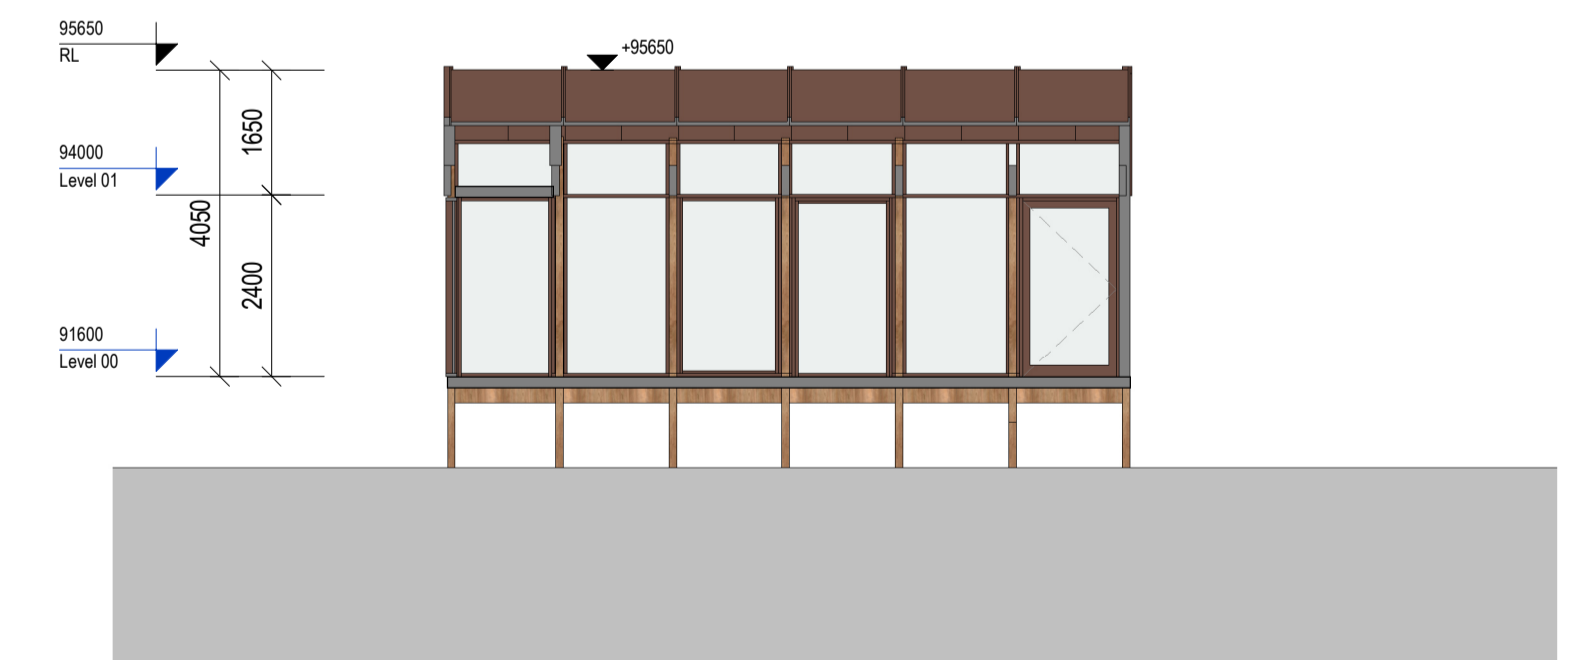

8 Pavilion - Section B-B
Scale: 1 : 100

REV	DATE	DESCRIPTION	BY
P1	06-03-2026	PLANNING APPLICATION	RF

LEGEND
Materials
1. Wooden Panel
2. Glazed Panel
3. Timber Clad Roof

NORTH POINT

ONLY FOR REFERENCE WITH PLANNING DRAWINGS

APPROVED BY

Client: MCAULEY PLACE
Project: 1448- BEAUFORT NAAS
Title: PAVILION - FLOOR PLANS, ELEVATIONS & SECTIONS
Stage: **PLANNING**
Status: **S5 FOR SUBMISSION**
Sheet No.: **BEN-MDO-PV-ZZ-DR-A-07001**
Scale As: 1 : 100 @ A1 Current Rev.: **P1** Project No.: **1448**

mdo
ARCHITECTS

11 Merrion Square N, Dublin 2, Ireland
+353 (0)1 400 4171
info@mdo.ie | www.mdo.ie