




1 **Level 00**  
Scale: 1 : 200

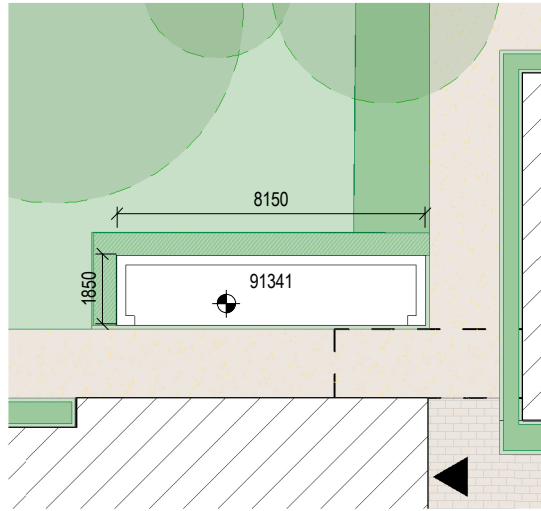


2 **RL**  
Scale: 1 : 200

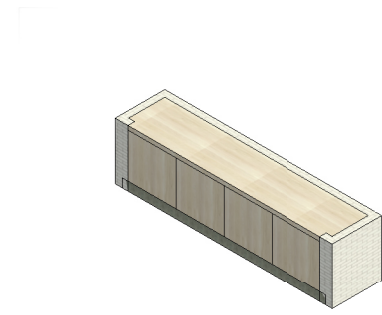


7 **Bin Store - 3D**  
Scale:

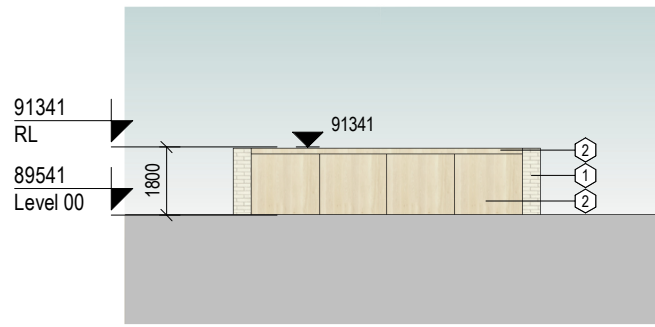


3 **Elevation 1 - a**  
Scale: 1 : 200

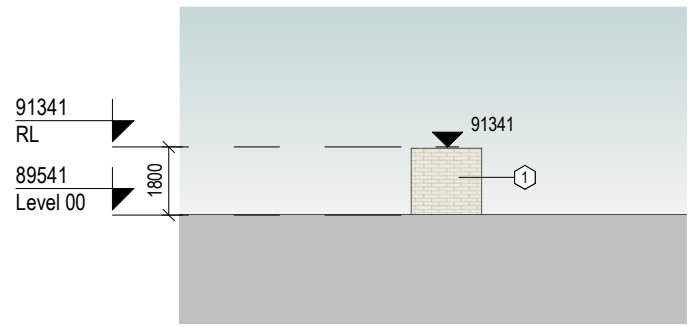


4 **Elevation 2 - a**  
Scale: 1 : 200

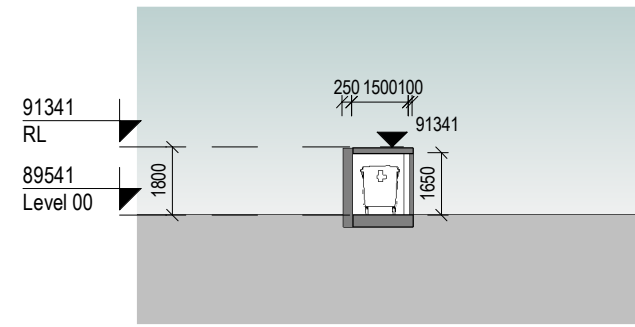


8 **Section 1**  
Scale: 1 : 200

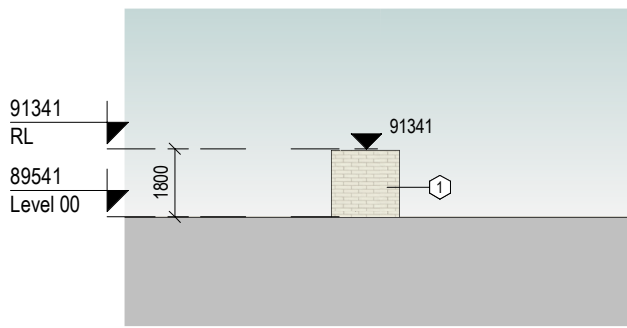

5 **Elevation 3 - a**  
Scale: 1 : 200

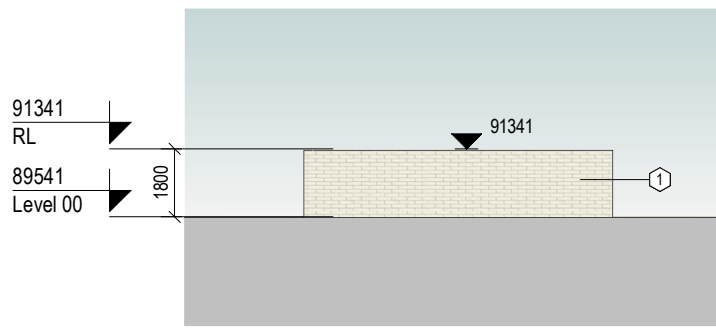

6 **Elevation 4 - a**  
Scale: 1 : 200

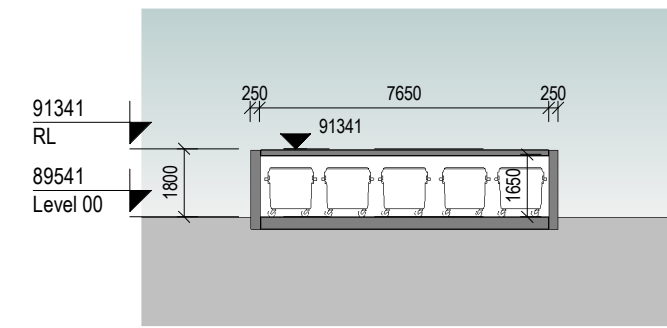

9 **Section 2**  
Scale: 1 : 200

REV	DATE	DESCRIPTION	BY
P1	06-03-2026	PLANNING APPLICATION	

**Materials**  
 1. White Buff Brick  
 2. Timber Panel Doors  
 3. Timber Roof  
 Please refer to the Architectural Design Statement for material details.

**NORTH POINT**

ONLY FOR REFERENCE WITH PLAN DRAWINGS

APPROVED BY

Client: MCAULEY PLACE  
 Project: 1448- BEAUFORT NAAS  
 Title: BIN STORE - FLOOR PLANS, ELEVATIONS & SECTIONS  
 Stage: **PLANNING**  
 Status: **S5 FOR SUBMISSION**  
 Sheet No.: BEN-MDO-BN-ZZ-DR-A-07001  
 Scale As: 1 : 200 @ A3  
 Current Rev.: P1  
 Project No.: 1448

