




1 **Level 00**
Scale: 1 : 200

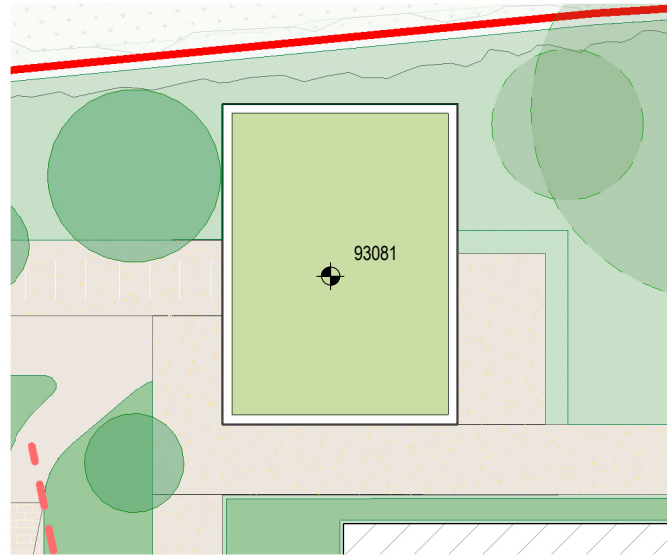


2 **RL**
Scale: 1 : 200

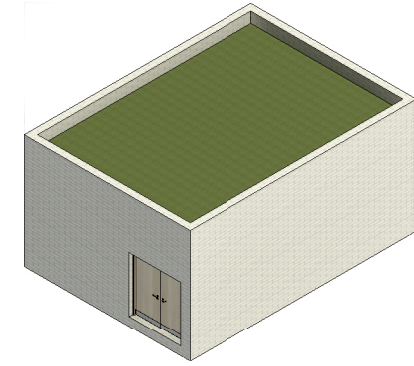


7 **Bin Store - 3D**
Scale:

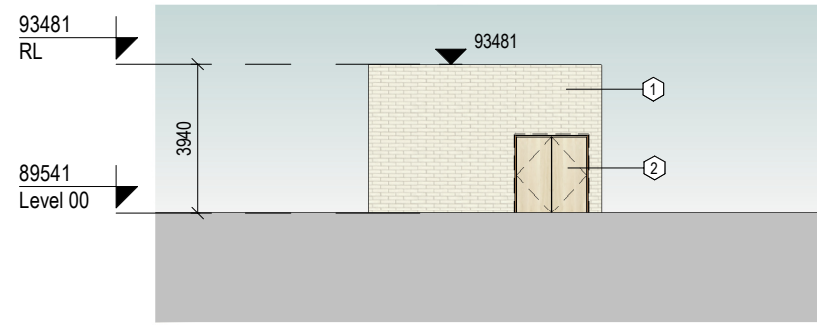


3 **Elevation 1 - a**
Scale: 1 : 200

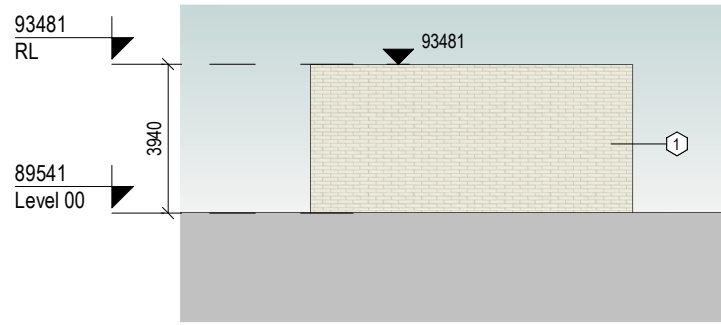


4 **Elevation 2 - a**
Scale: 1 : 200

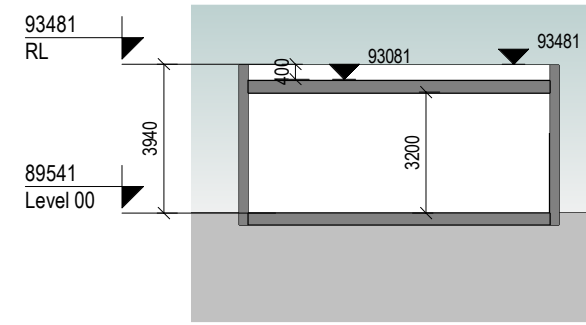


8 **Section 1**
Scale: 1 : 200

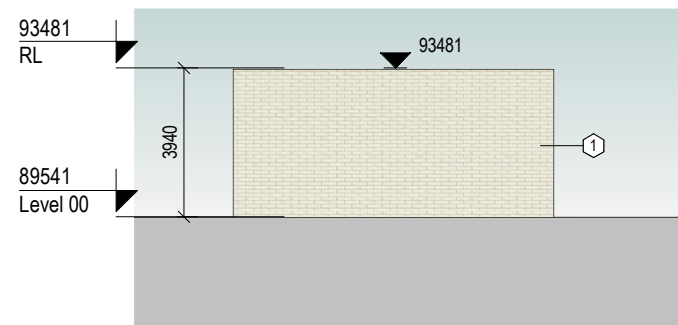

5 **Elevation 3 - a**
Scale: 1 : 200

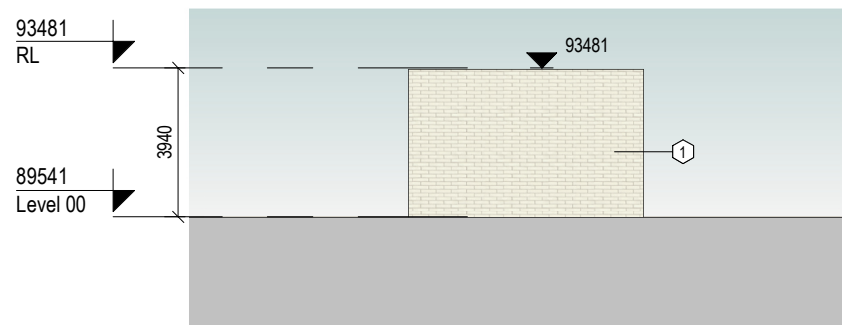


6 **Elevation 4 - a**
Scale: 1 : 200

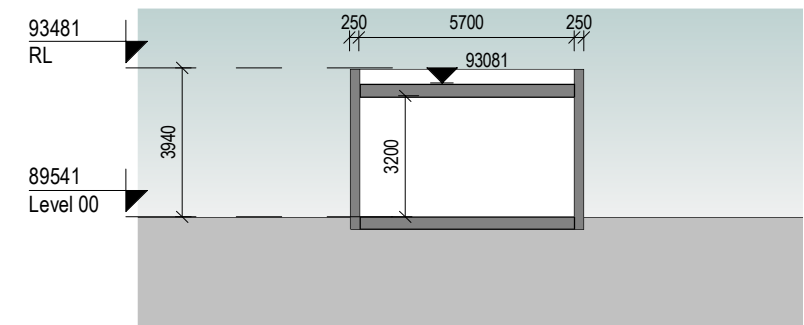

9 **Section 2**
Scale: 1 : 200

REV	DATE	DESCRIPTION	BY
P1	06-03-2026	PLANNING APPLICATION	RF

Materials
 1. White Buff Brick
 2. Timber Panel Doors
 3. Sedum Roof
 Please refer to the Architectural Design Statement for material details.

 

Client: MCAULEY PLACE
 Project: 1448- BEAUFORT NAAS
 Title: PLANT ROOM - FLOOR PLANS, ELEVATIONS & SECTIONS
 Stage: **PLANNING**
 Status: **S5 FOR SUBMISSION**
 Sheet No.: BEN-MDO-PL-ZZ-DR-A-07001
 Scale As: 1:200 @ A3
 Current Rev.: P1
 Project No.: 1448

