 indicates sections to be demolished


SECTION BB

SECTION BB

SECTION AA

SECTION AA

Former Convent Ground Floor Plan - DEMOLITION
Scale 1:100 @ A3

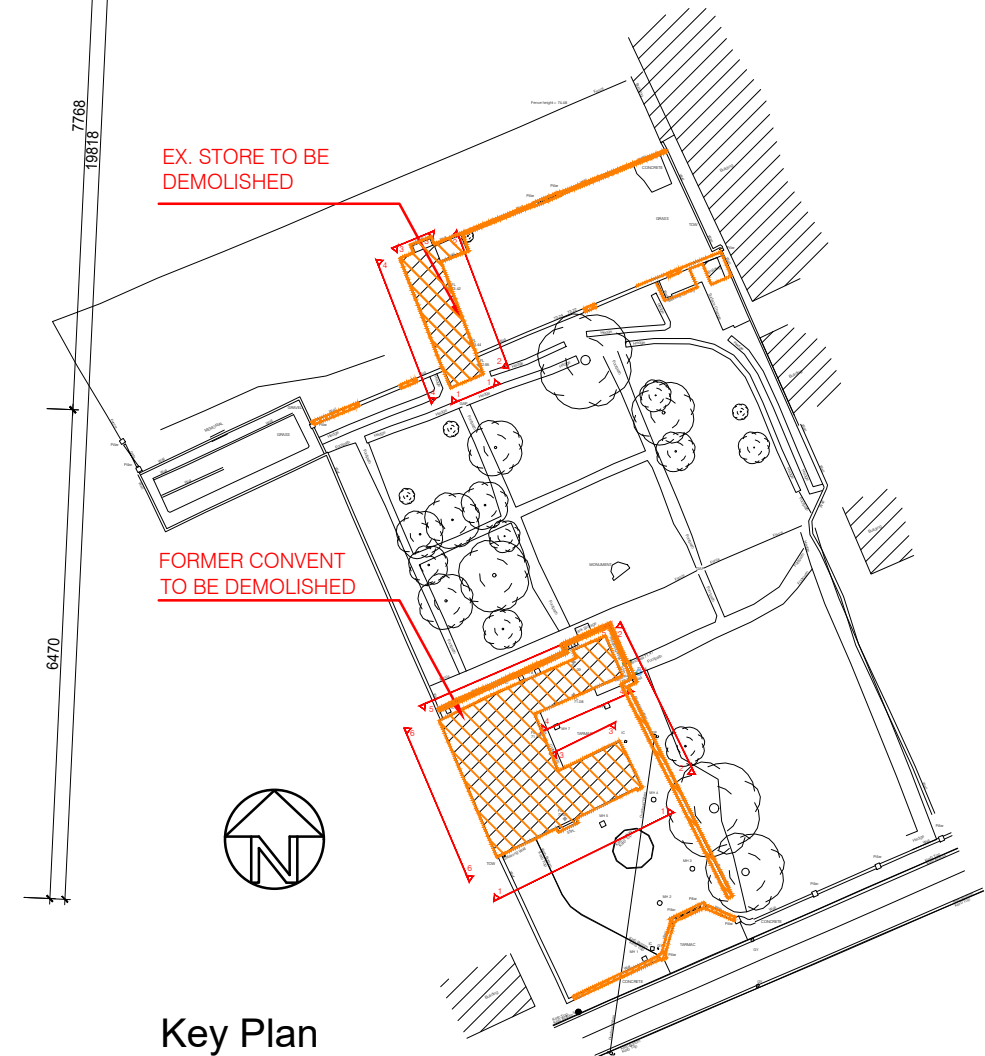

Key Plan
Scale NTS @ A3



REVISIONS AFTER LAST PLOT:	



PROJECT: Development at St John's Convent, New Street, Rathangan, Co. Kildare	DATE: 21/03/2024	SCALE: 1:100@A3
DRAWING: Former Convent - Demolition Ground Floor Plan	DRAWN: RN	JOB NO.: K120003P
ARCHITECTS & PROJECT MANAGERS	STAGE: PLANNING	DWG. NO.: 20003 P-010
Merchants House, 27-30 Merchants Quay, Dublin 8. Tel: (01) 633 4261. Fax: (01) 633 4265 Email: info@walshassociates.ie		