


NOTES


GENERAL

- 1.) THESE DRAWINGS TO BE READ IN CONJUNCTION WITH ALL RELEVANT HAYES HIGGINS ENGINEERING DRAWINGS AND SPECIFICATIONS.
- 2.) DO NOT SCALE. USE FIGURED DIMENSIONS ONLY.

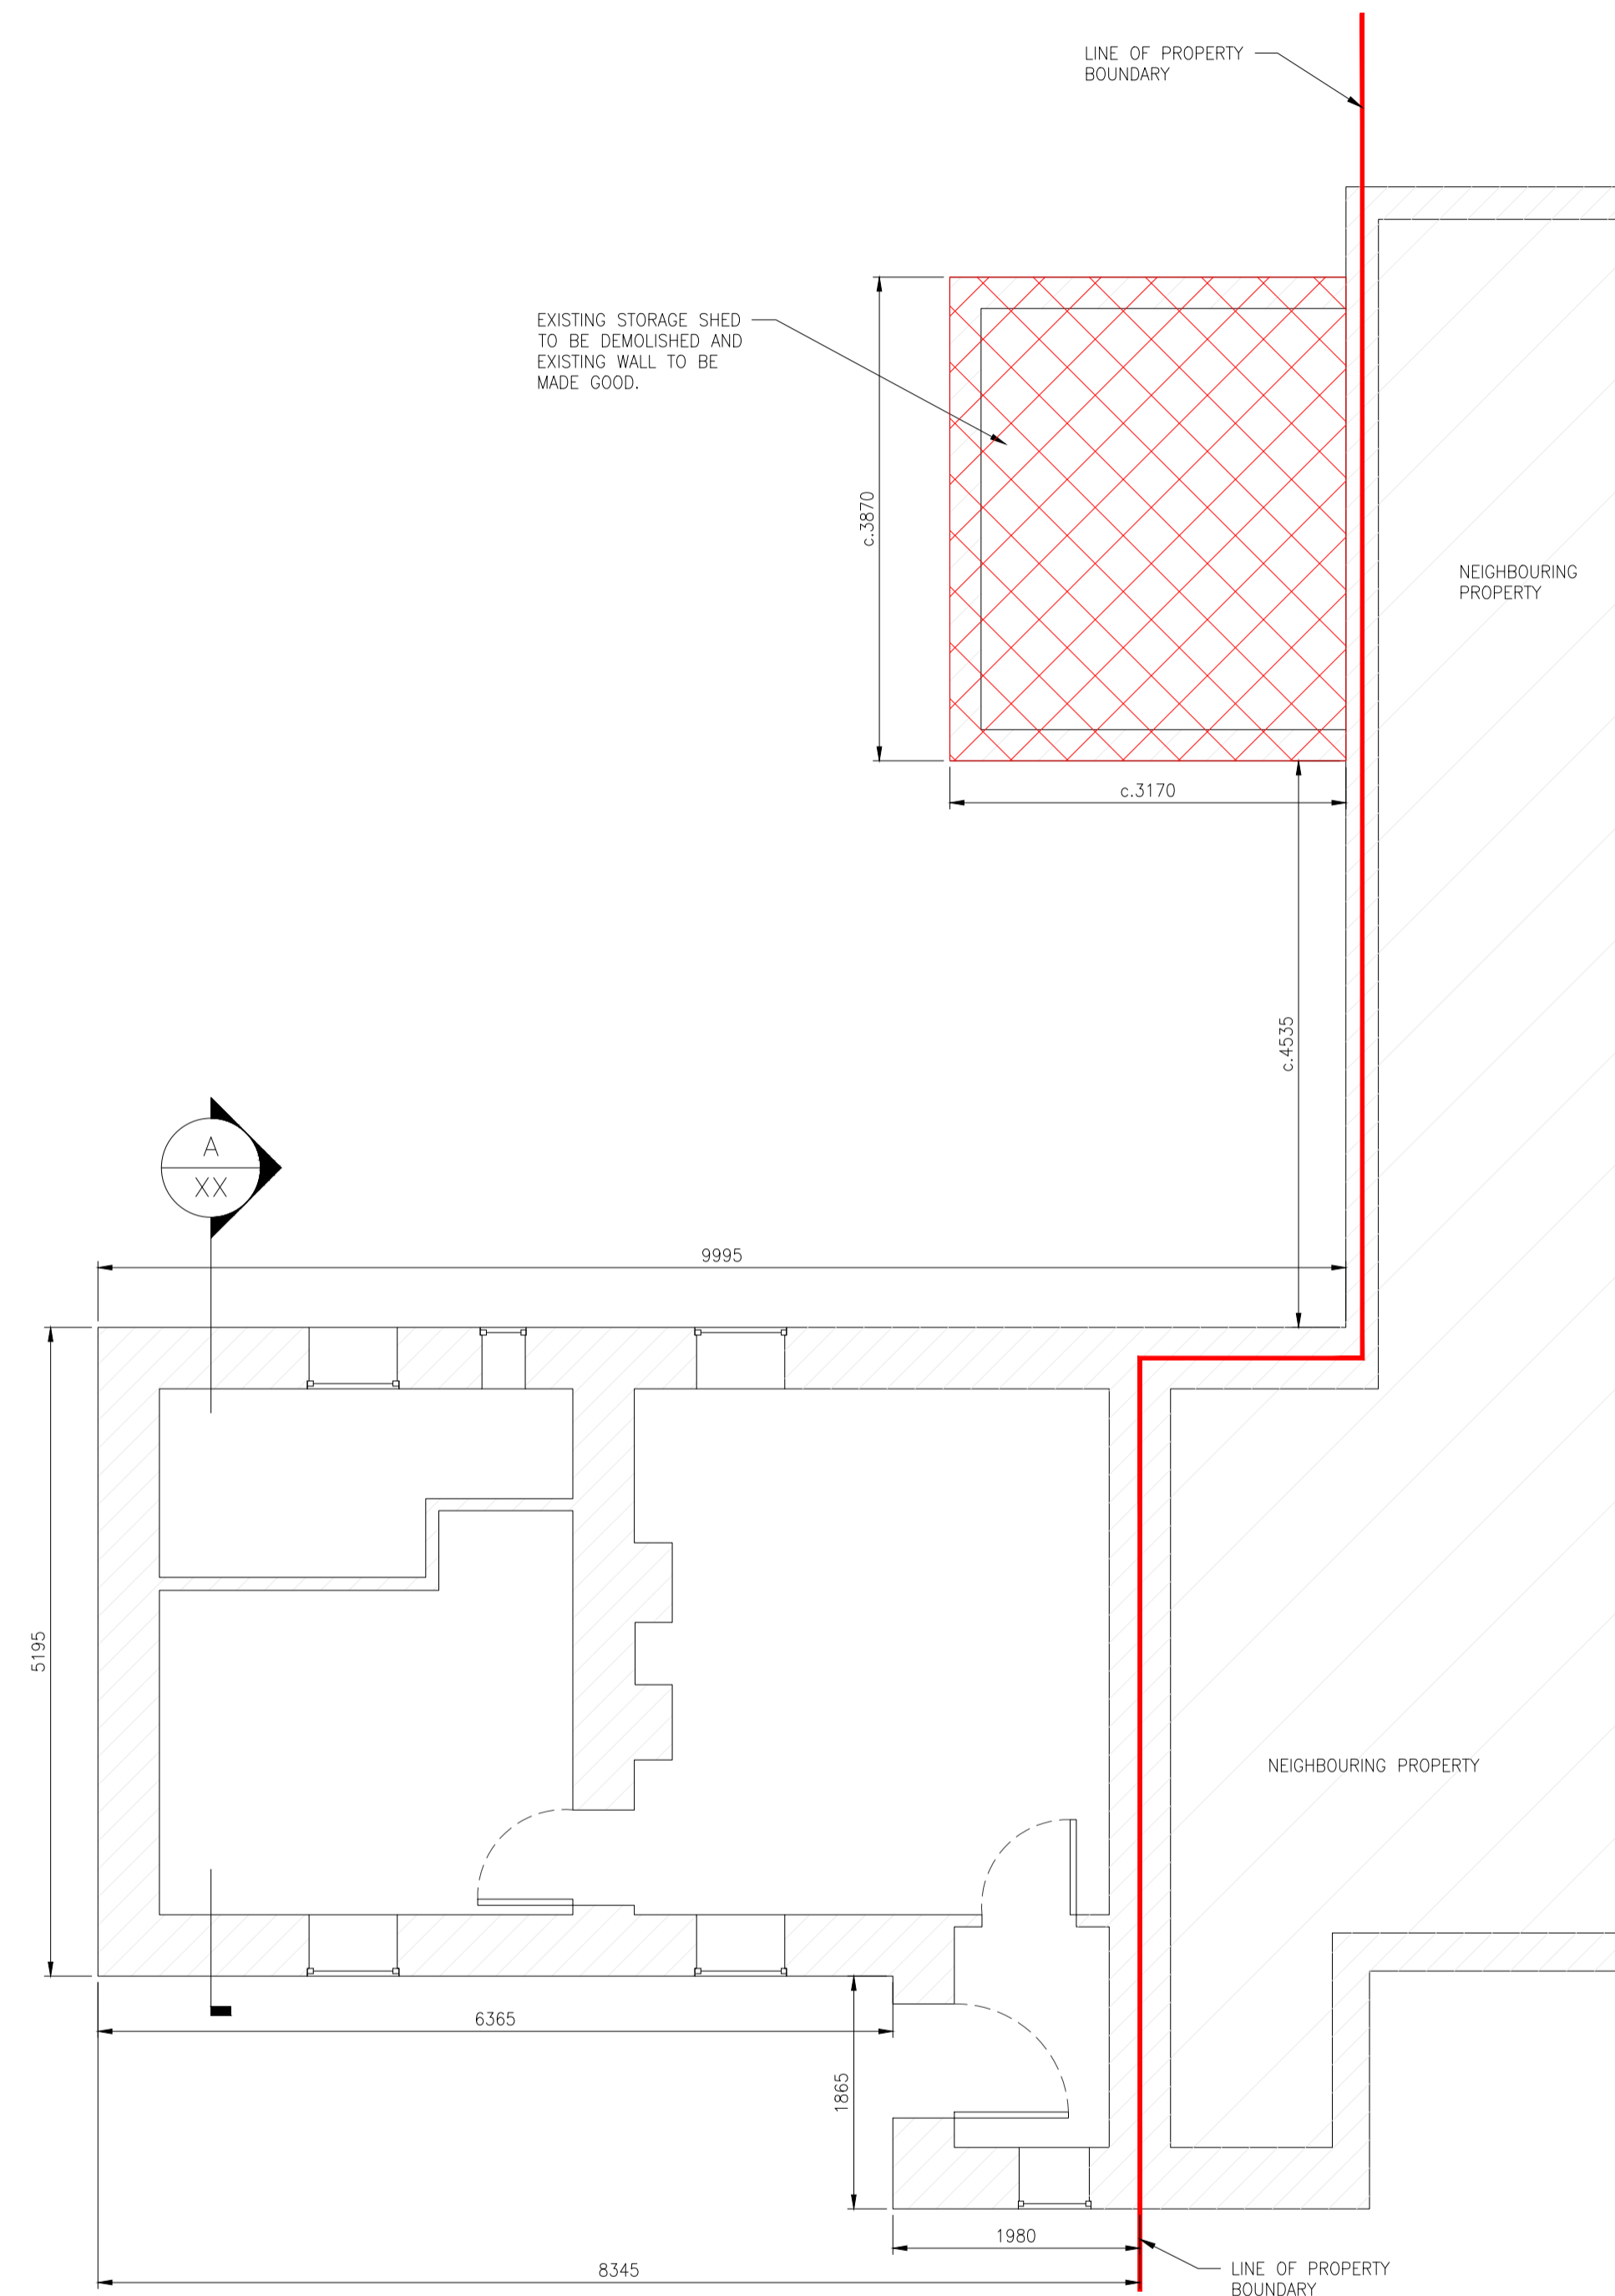


HOUSETYPE B - EXISTING GROUND FLOOR PLAN

SCALE 1:50

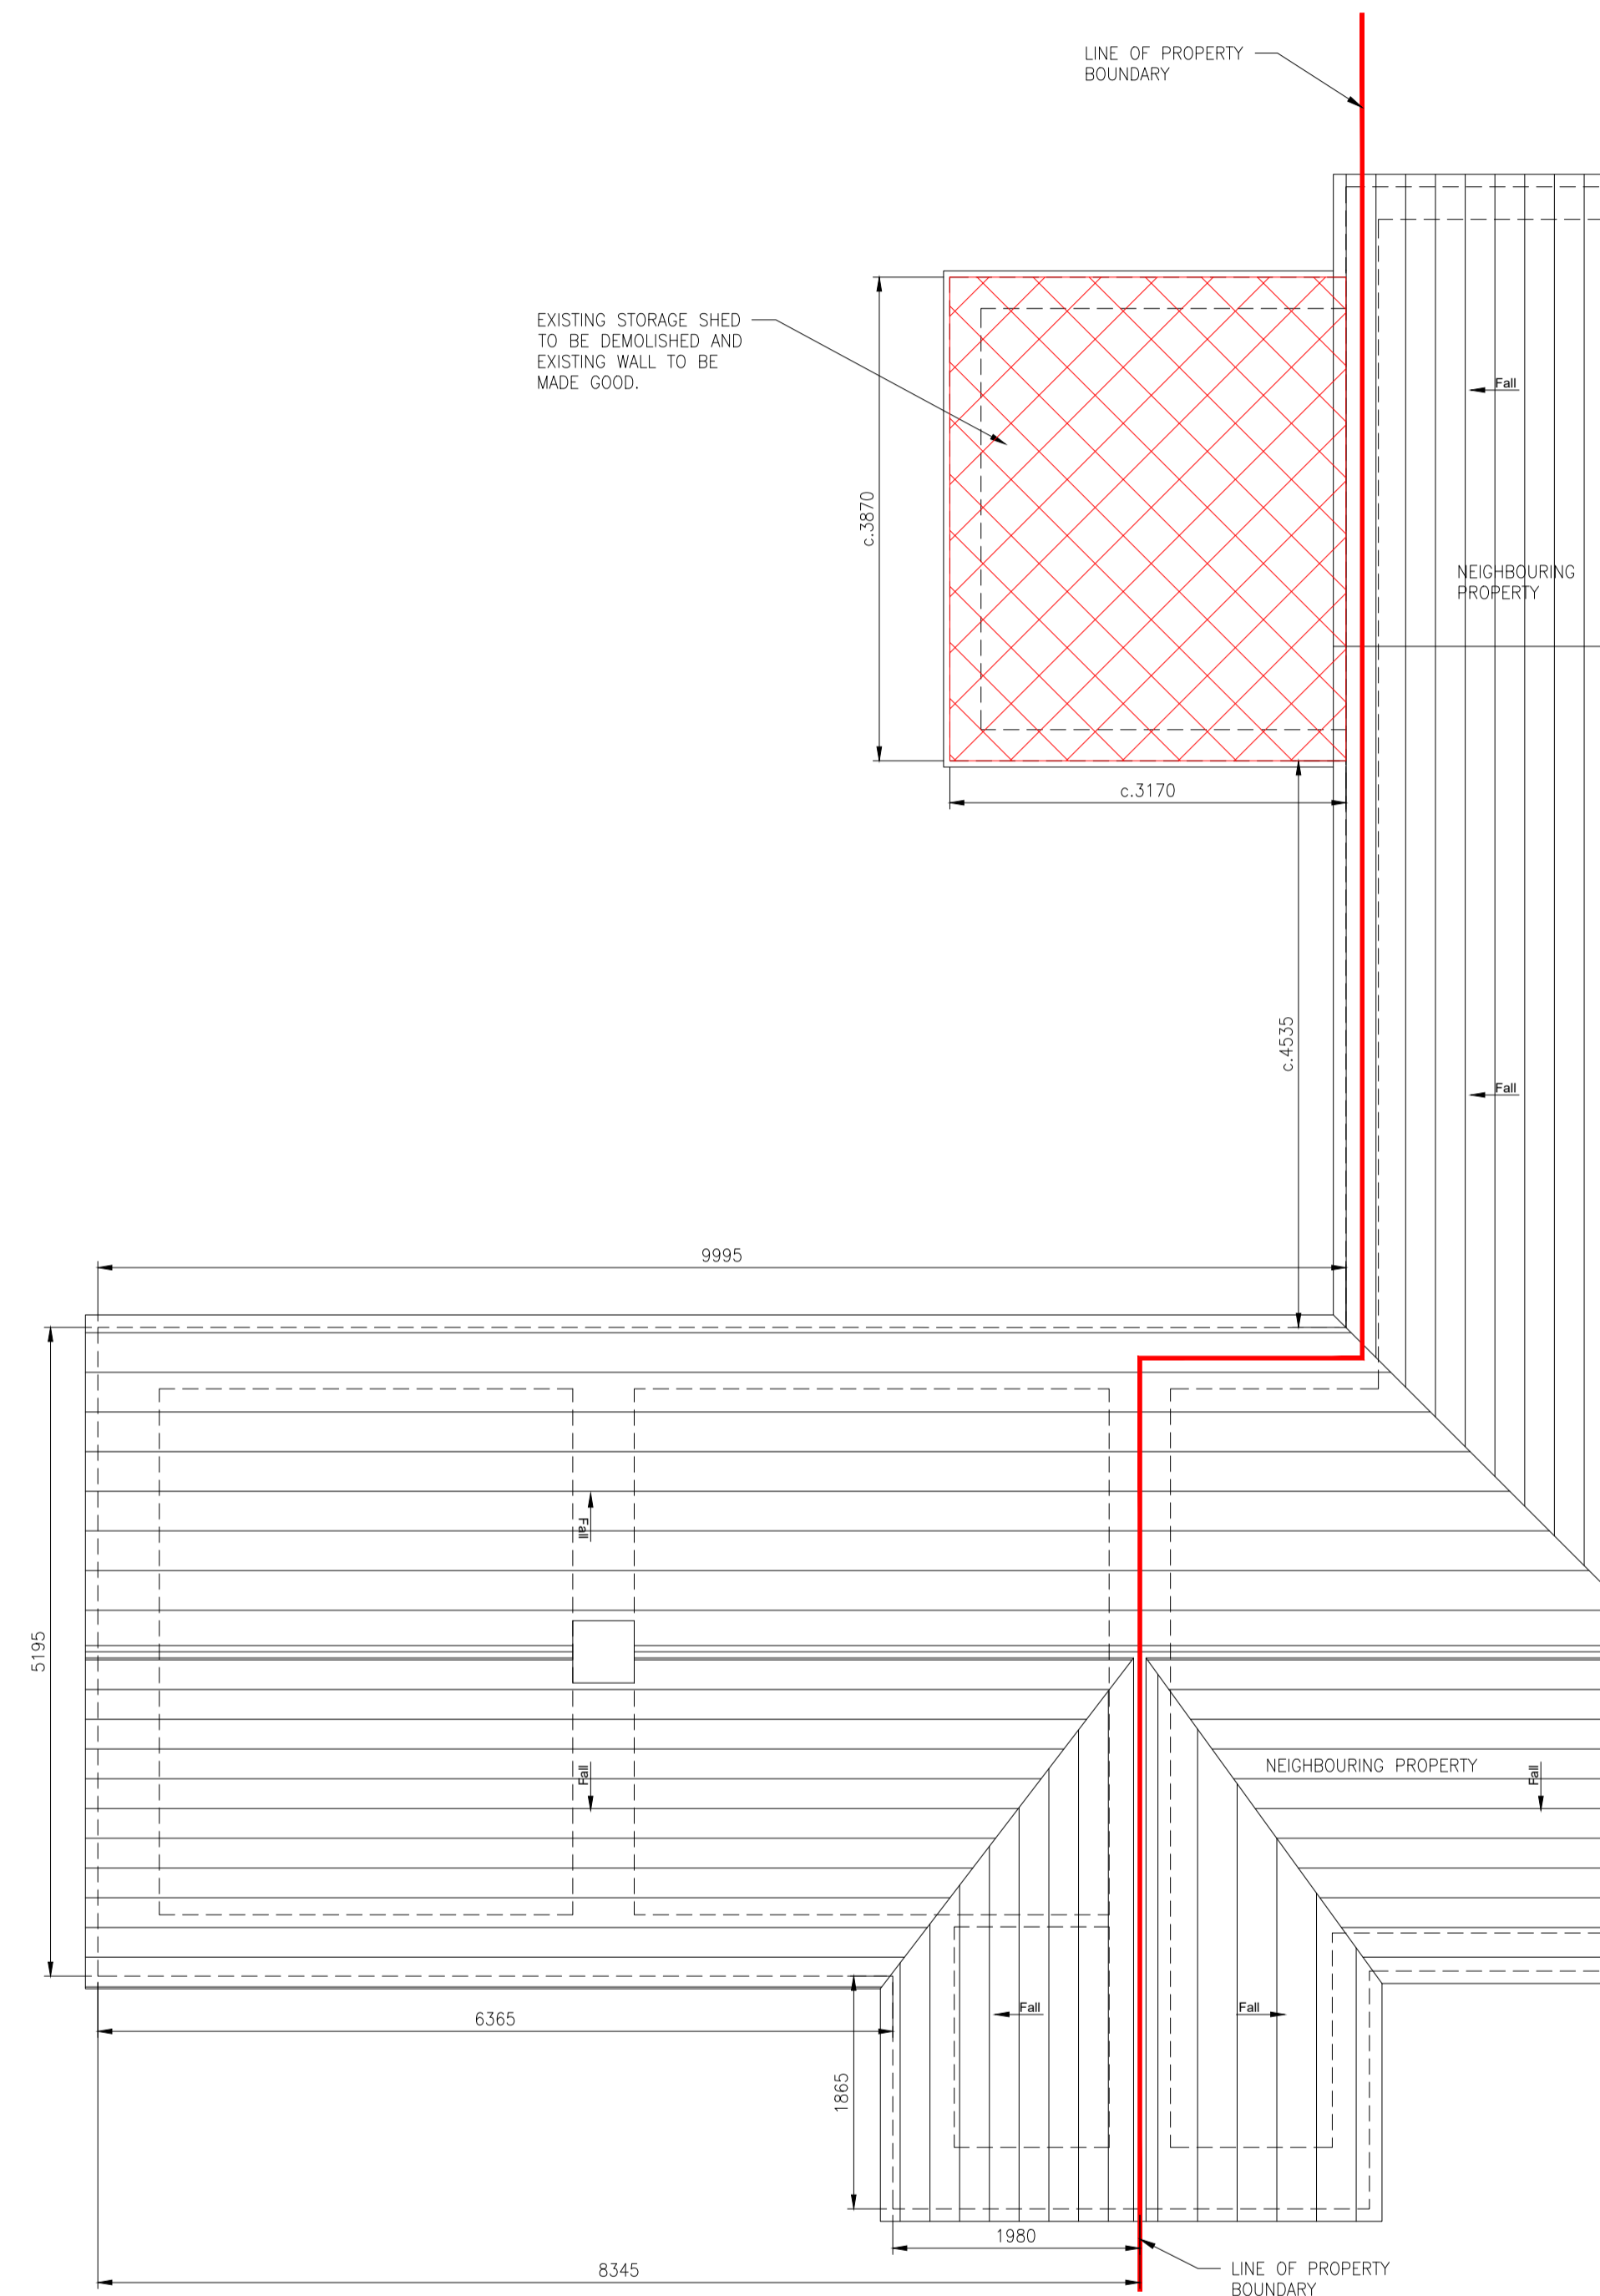

HOUSETYPE B - EXISTING ROOF PLAN

SCALE 1:50

REV	DATE	DESCRIPTION	DWG. BY	APP. BY
A	08.03.24	GENERAL REVISIONS	DW	LM
ISSUED				
PLANNING				
CLIENT				
KILDARE COUNTY COUNCIL				
PROJECT NAME				
SKENAGUN INFILL PROJECT, CASTLEDERMOT CO. KILDARE				
DRAWING NAME				
HOUSE TYPE B EXISTING FLOOR PLANS				
PROJECT No.				
23D039				
DRAWING No.		REVISION		
05		A		
SCALE		DRAWN DATE		
1:50		Nov 2023		
CAD DRAWN BY	CHECKED BY	APPROVED BY		
D.H.	D.H.	D.H.		
 HAYES HIGGINS PARTNERSHIP The Glass House, 11 Coke Lane Smithfield, Dublin 7. Tel: 01 6612321 E-mail: admin@hayeshiggins.ie <small>Gos House Lane, Kilkenny. Tel: (056) 7764710 Email: info@hhp.ie</small>				