


SCHEDULE OF UNITS


Unit No.	Unit Type	Bedroom / Floors / People	Gross Internal floor area		Living Area	Bedroom Area	Storage Area		Private Open Space	
			KCC Min Standard	Standard			KCC Min Standard	Standard		
A	House	3B/1F/5P	101.2m ²	100m ²	34.0m ²	34.4m ²	9m ²	9m ²	>700m ²	60m ²
B	House	2B/1F/4P	85.4m ²	85m ²	29.6m ²	28.7m ²	6m ²	6m ²	>900m ²	55m ²

NOTES

- GENERAL
- 1.) THESE DRAWINGS TO BE READ IN CONJUNCTION WITH ALL RELEVANT HAYES HIGGINS ENGINEERING DRAWINGS AND SPECIFICATIONS.
 - 2.) DO NOT SCALE. USE FIGURED DIMENSIONS ONLY.

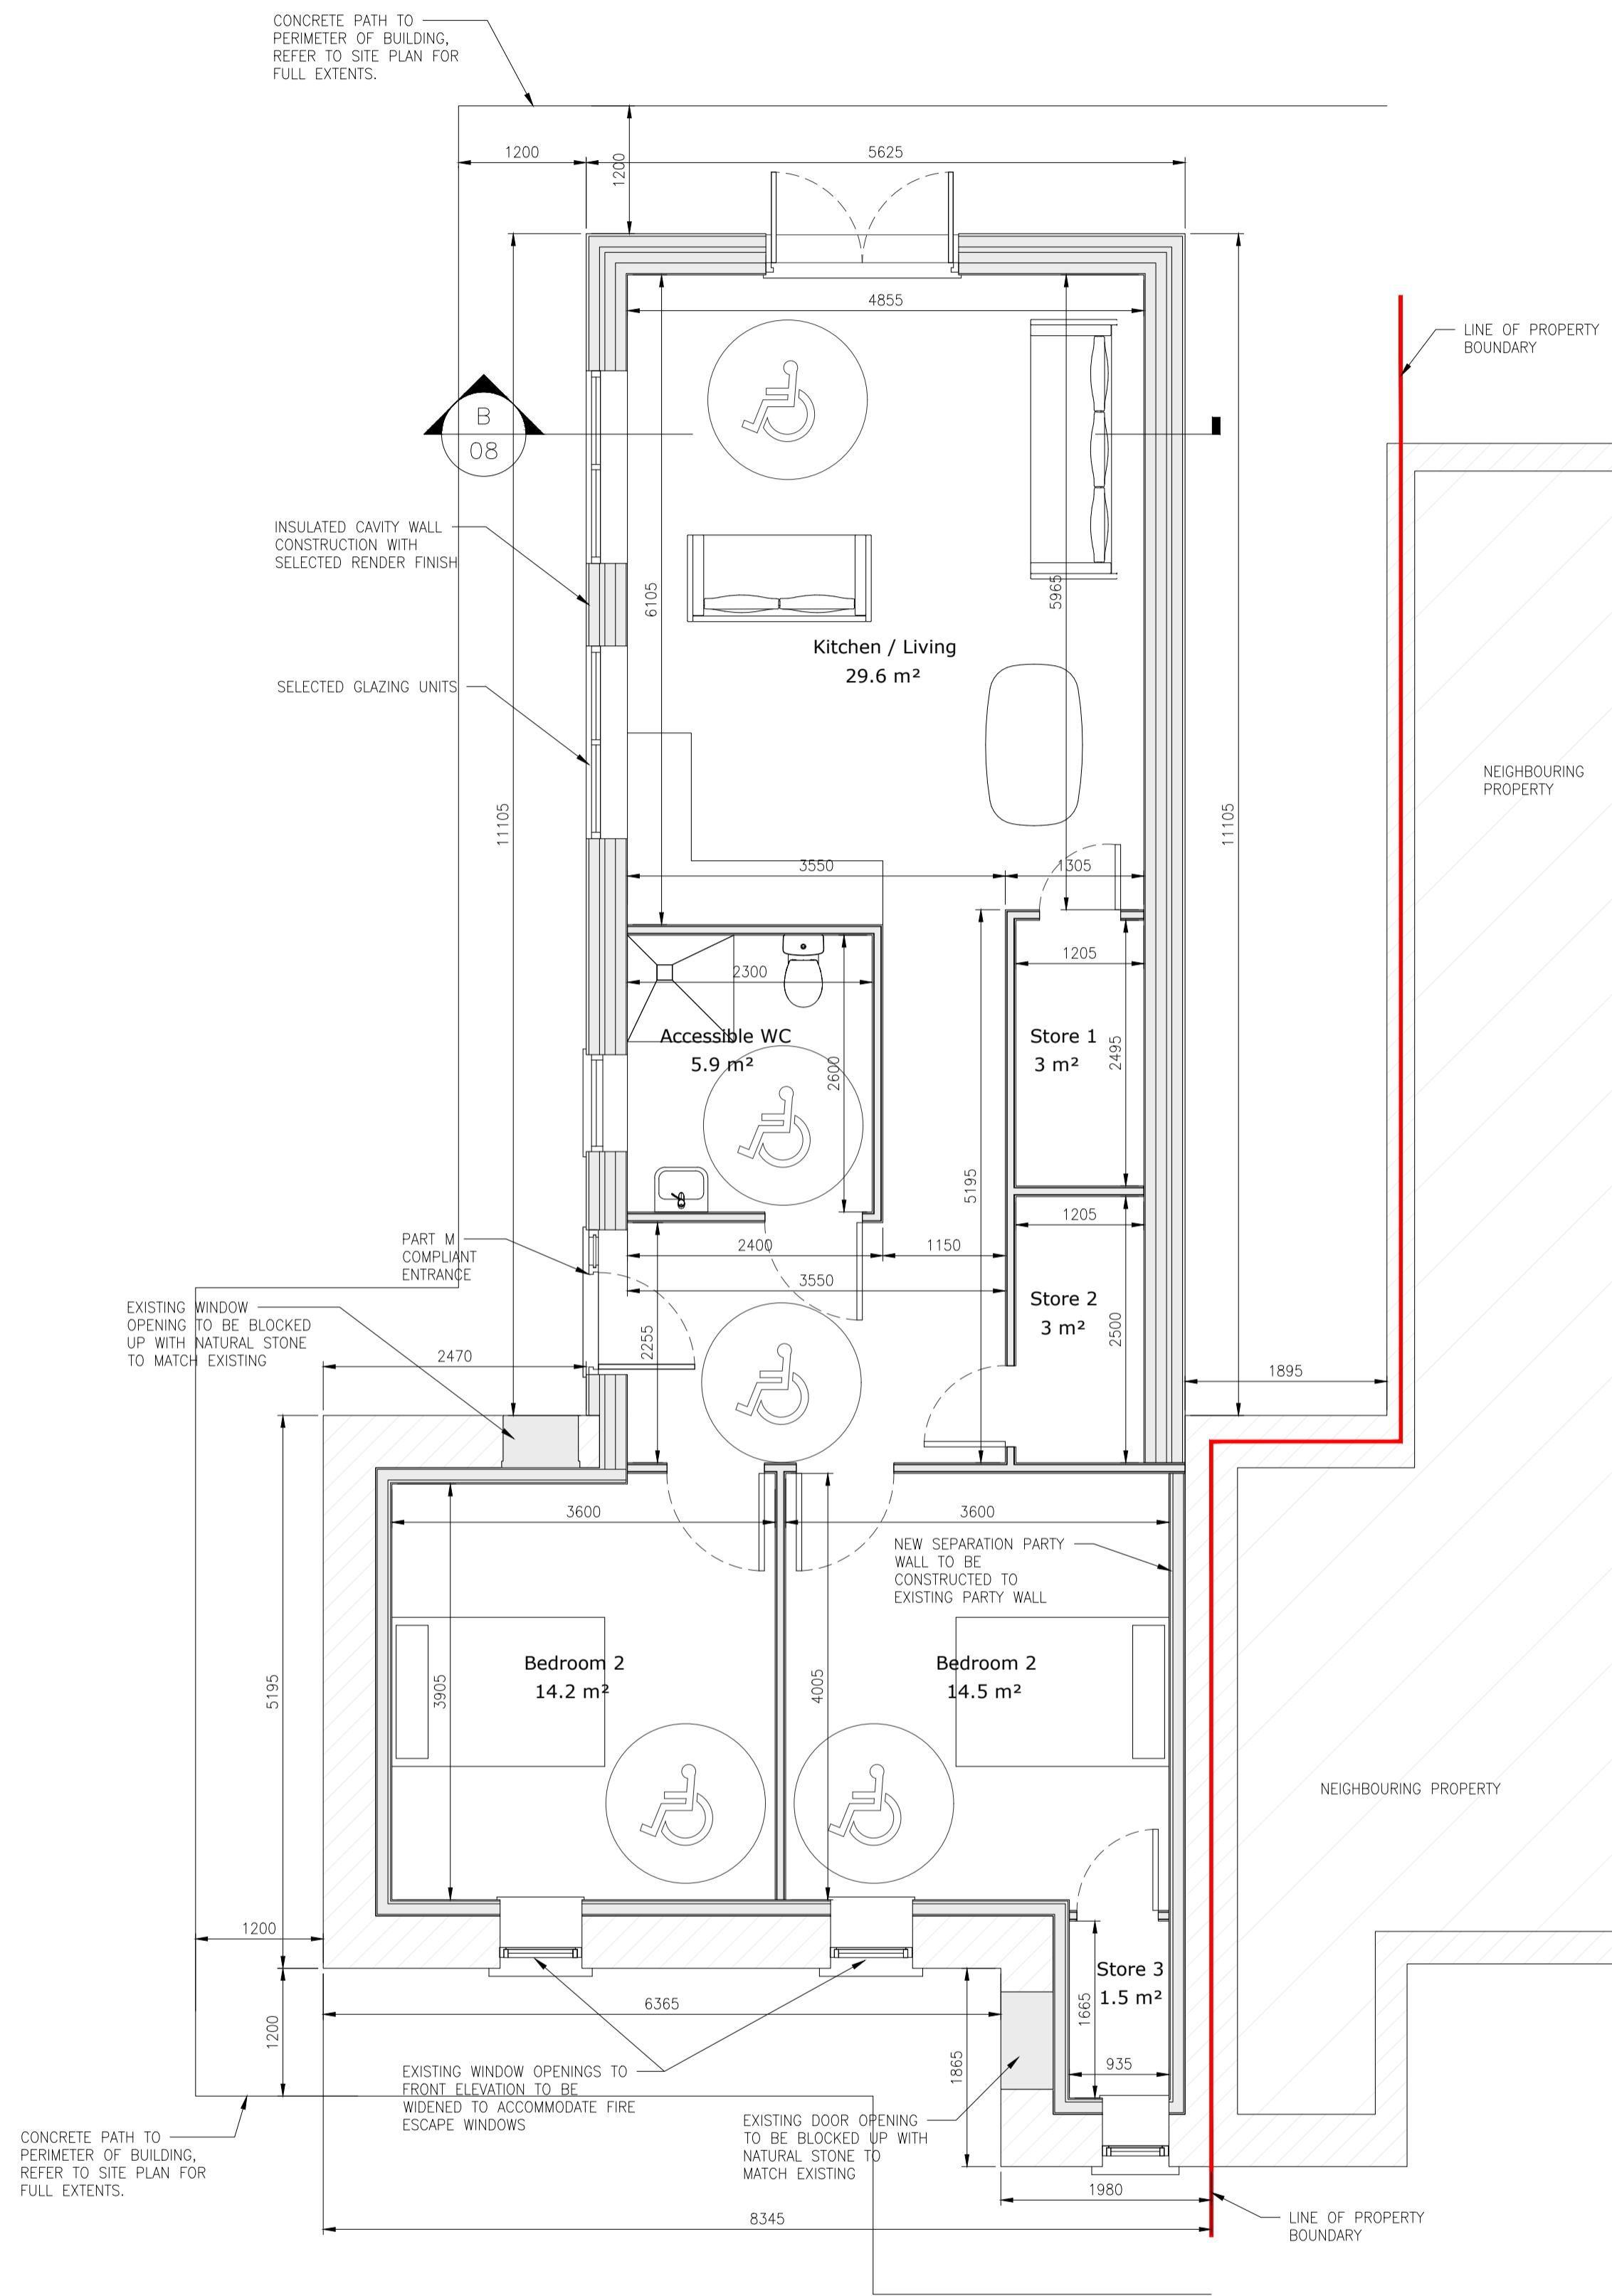

HOUSETYPE B - PROPOSED GROUND FLOOR PLAN
SCALE 1:50

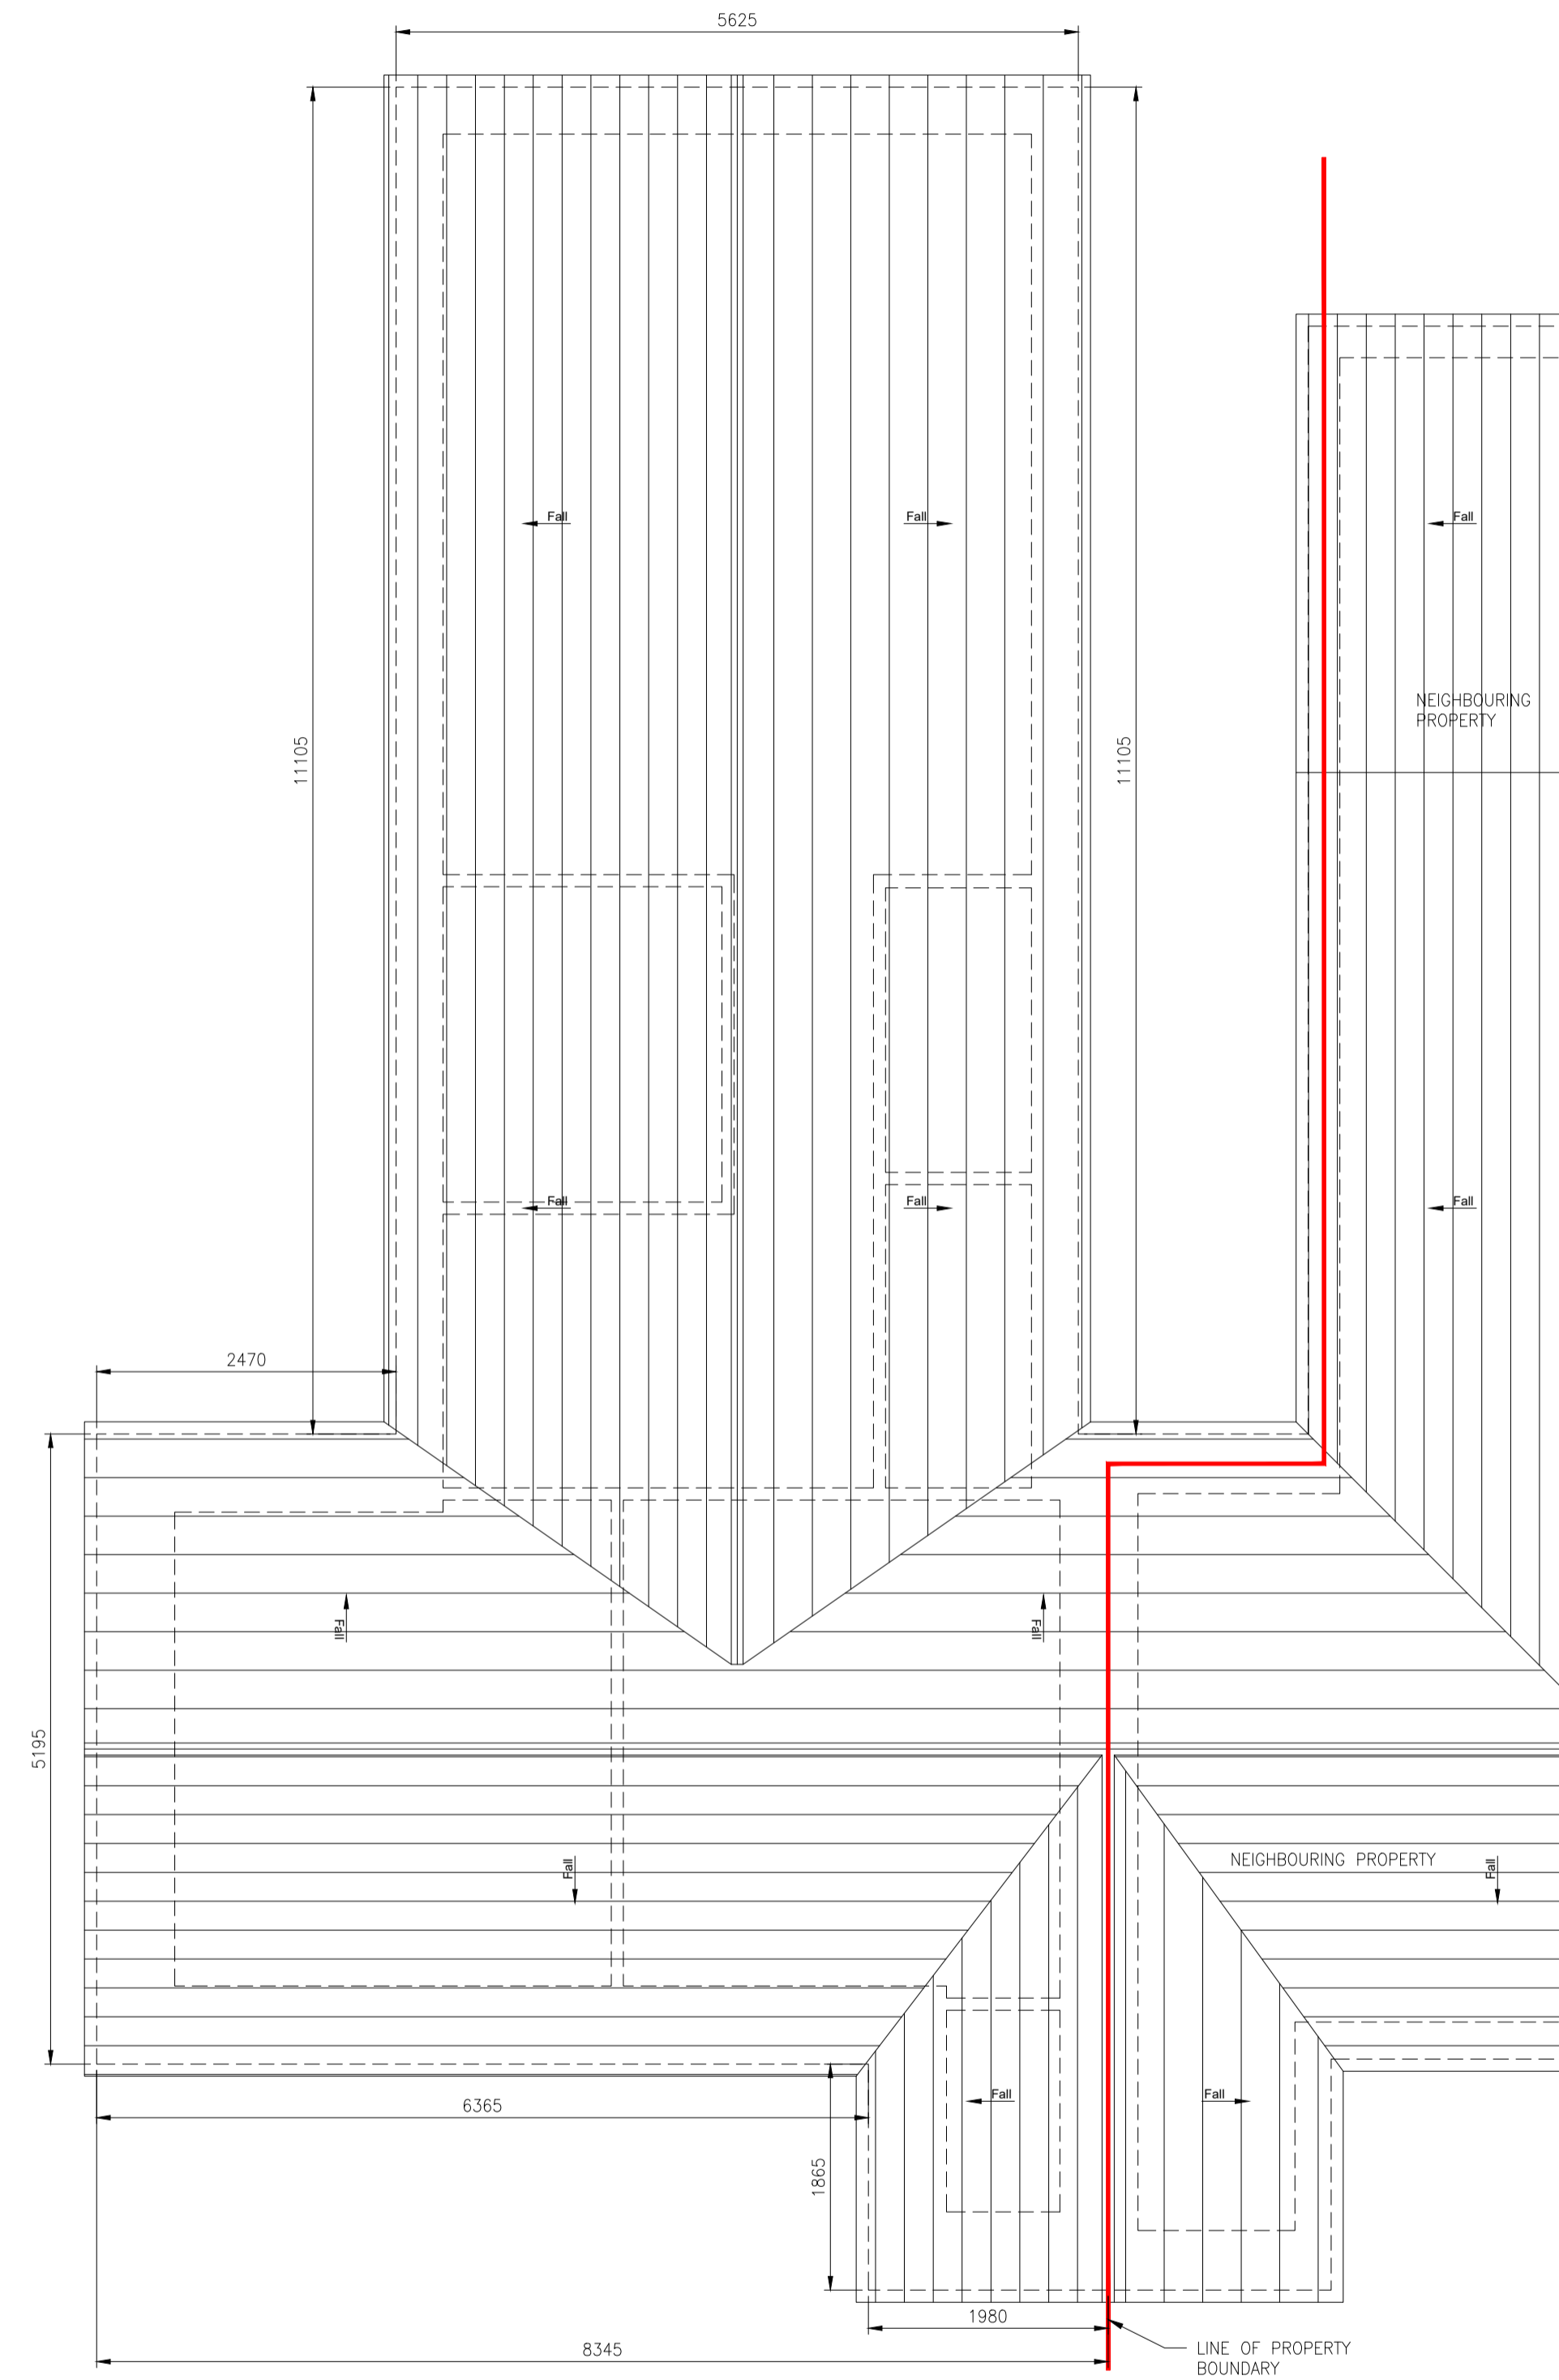

HOUSETYPE B - PROPOSED ROOF PLAN
SCALE 1:50

REV	DATE	DESCRIPTION	DRG. BY	APP. BY
A	08.03.24	GENERAL REVISIONS	DW	LM

ISSUED

PLANNING

CLIENT
KILDARE COUNTY COUNCIL

PROJECT NAME
SKENAGUN INFILL PROJECT, CASTLEDERMOT CO. KILDARE

DRAWING NAME
HOUSE TYPE B
PROPOSED FLOOR PLANS

PROJECT No.
23D039

DRAWING No.
07

REVISION
A

SCALE
1:50

DRAWN DATE
Nov 2023

CAD DRAWN BY
D.H.

CHECKED BY
D.H.

APPROVED BY
D.H.

HAYES HIGGINS PARTNERSHIP
The Glass House, 11 Coke Lane
Smithfield, Dublin 7. Tel: 01 6612321
E-mail: admin@hayeshiggins.ie
Gas House Lane, Kilkenny. Tel: (056) 7764710
E-mail: info@hhp.ie