





Legend

- Roadway
- Porous Asphalt
- Colour Contrast Surfacing
- Buff Tactile Paving
- Permeable Pavement
- Unbound Path
- Wildflower Grass
- Extent of SuDS Area
- Grand Canal
- Existing Canal Verge
- Existing Canal Tow Path
- Access Control Barrier
- Timber Post & Rail Fencing
- Standard Kerb
- Transition Kerb
- Dropped Kerb
- Flush Kerb
- Pedestrian Bollard
- Retained Trees
- Proposed Planting
- Site Boundary
- Trailhead Facilities
 - 1. Bins
 - 2. Information Signage
 - 3. Seating
 - 4. Picnic Benches
 - 5. Play Area
 - 6. Bike Parking
 - 7. Bike Storage/Lockers

Notes

1. Proposed works to existing utilities are subject to agreement with providers.
2. SuDS measures to be fully developed at the detailed design stage.
3. Public lighting layout to be fully developed at the detailed design stage. At minimum, pedestrian crossing points will be lit for safety.
4. Planting plan to be fully developed at the detailed design stage.

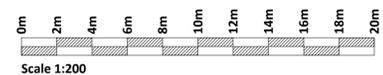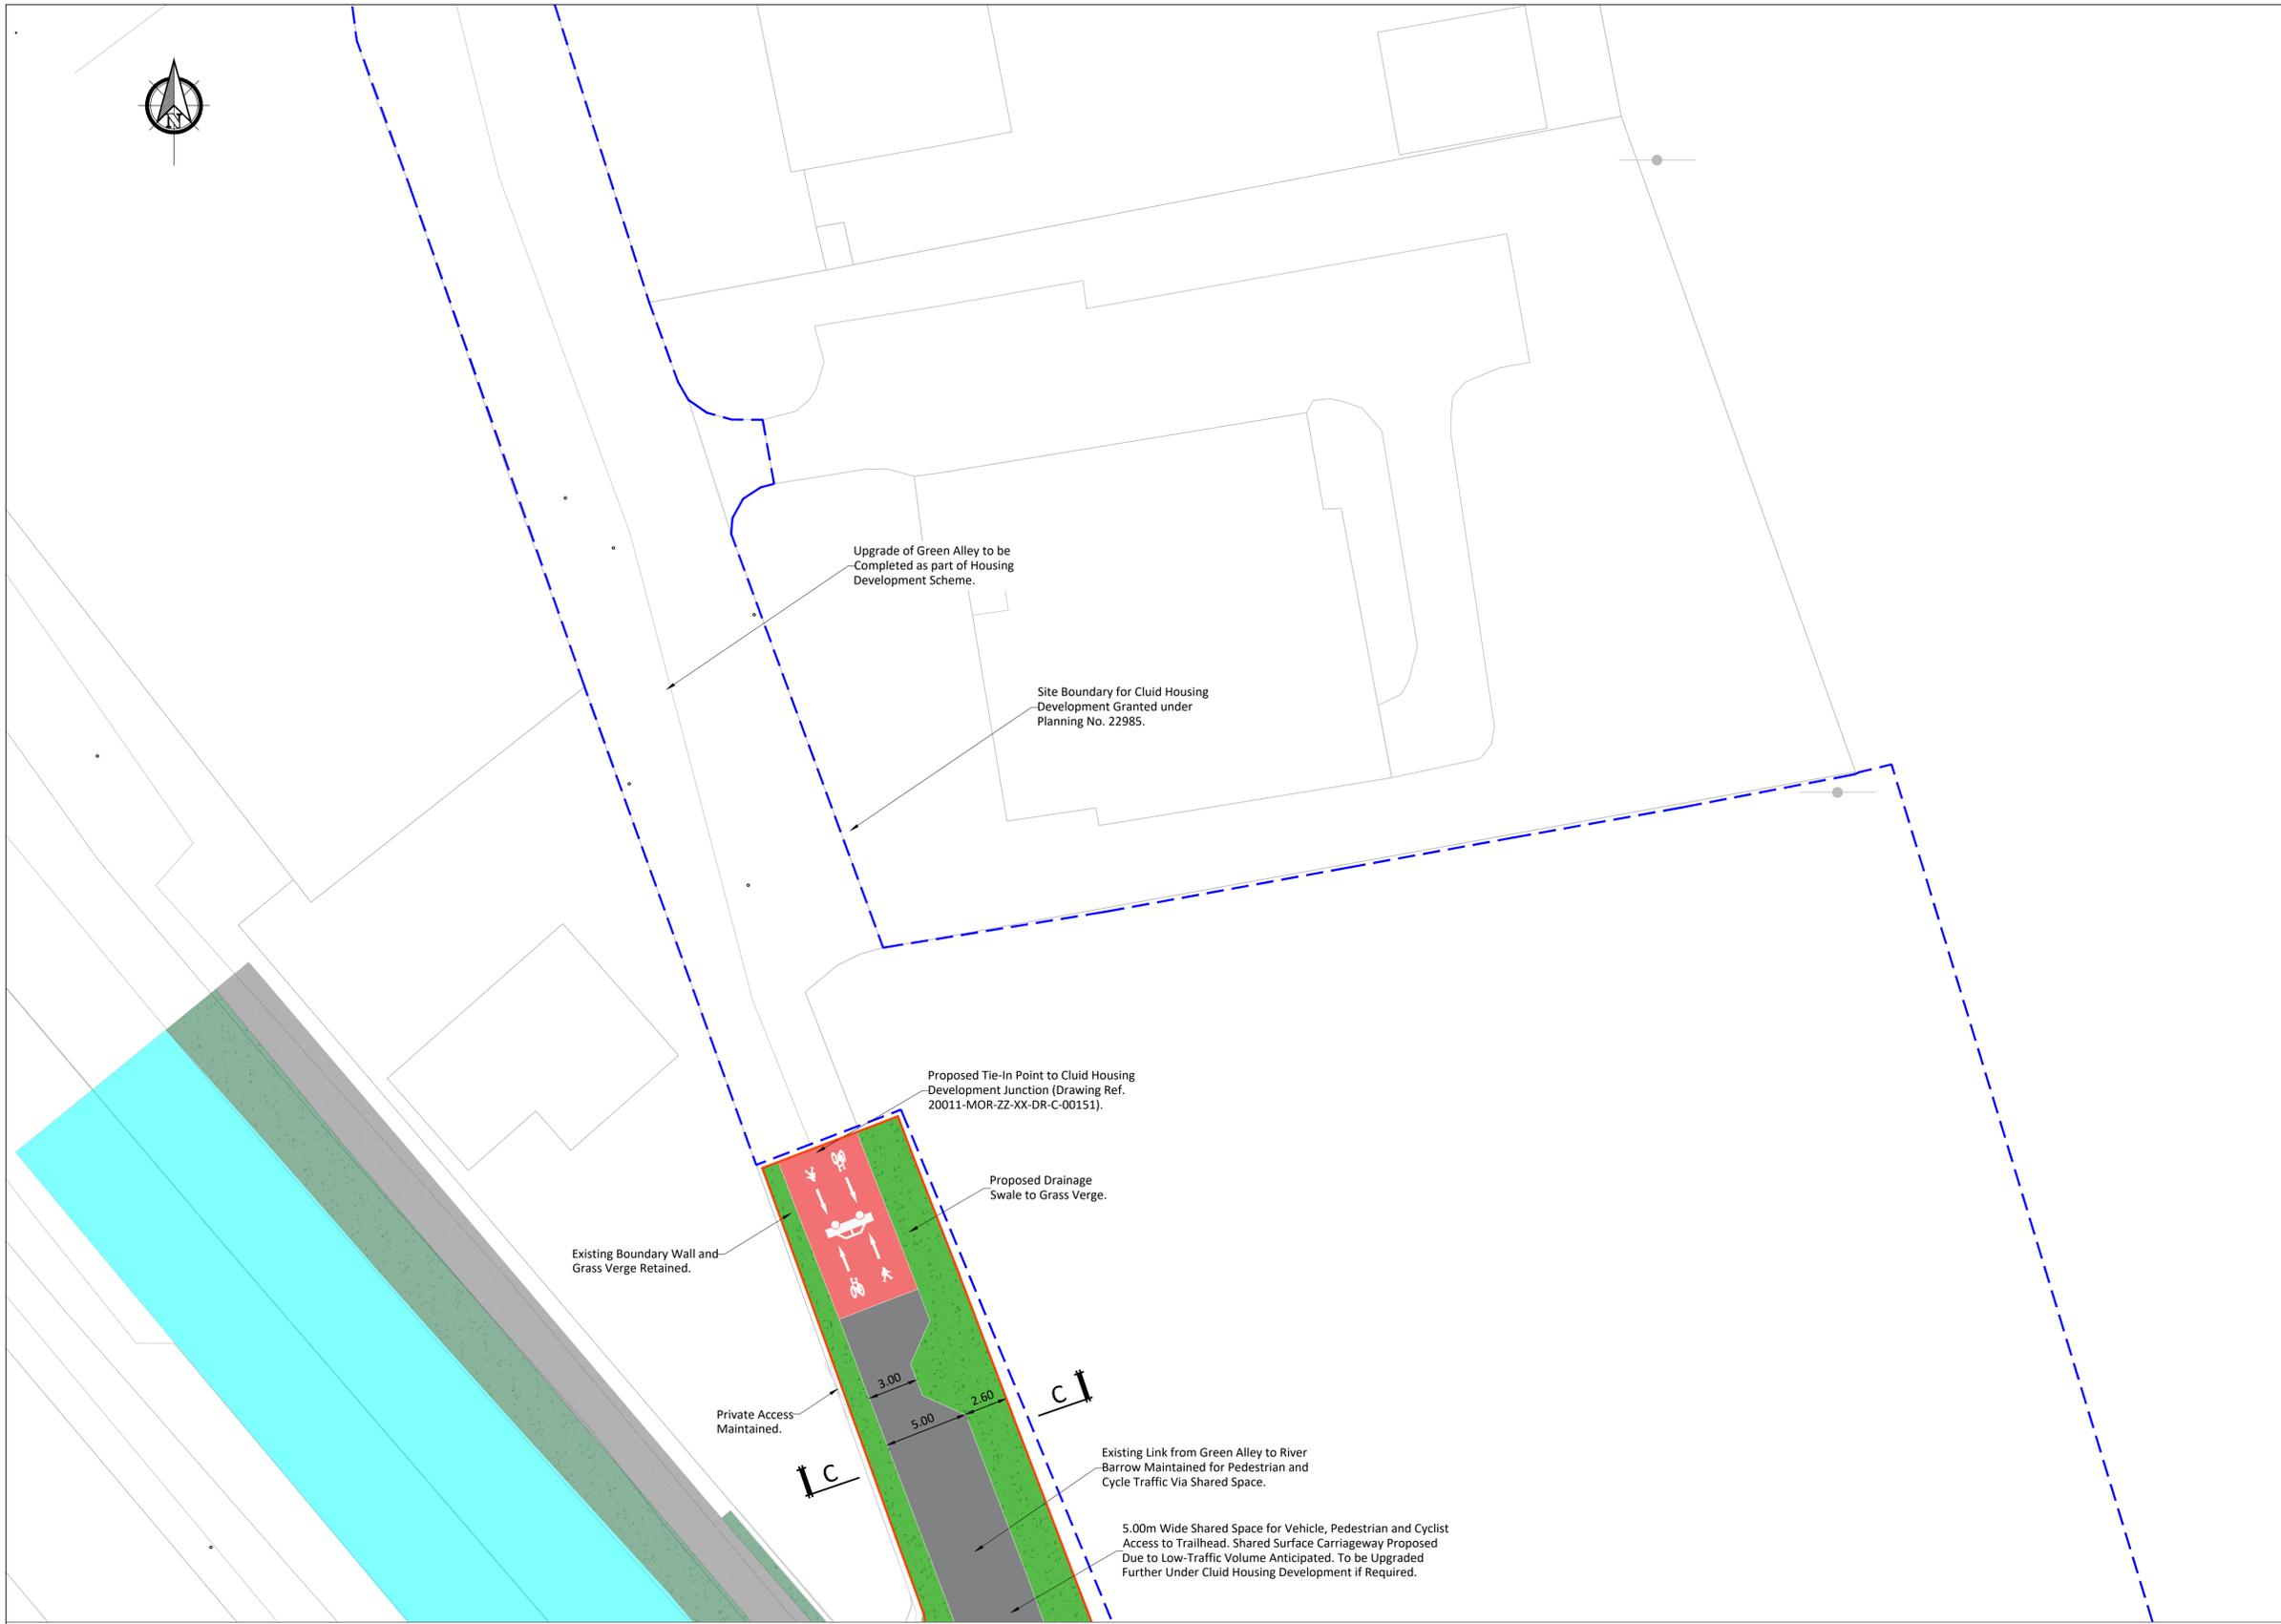

If Applicable : Ordnance Survey Ireland Licence No. EN 0001220 © Ordnance Survey Ireland and Government of Ireland



No part of this document may be reproduced or transmitted in any form or stored in any retrieval system of any nature without the written permission of Fehily Timoney & Company as copyright holder except as agreed for use on the project for which the document was originally issued. Do not scale. Use figured dimensions only. If in doubt - Ask!

Rev.	Description	App By	Date
A	ISSUE FOR DISCUSSION	BDH	07.10.24
B	ISSUE FOR PLANNING	BDH	21.10.24
C	ISSUE FOR PLANNING	BDH	14.05.25
D	ISSUE FOR PLANNING	BB	09.01.26

PROJECT	BARROW BLUEWAY			CLIENT	Comhairle Contae Chill Dara Kildare County Council					
SHEET	ATHY TRAILHEAD - SITE LAYOUT (SHEET 2 OF 2)			Date	07.10.24	Project number	P20-249	Scale (@ A1-)	1:200	
				Drawn by	CS	Drawing Number	P20-249-0100-CP02		Rev	D
				Checked by	BB					

O:\ACAD\2021\P20-249\P20-249-0100-CP02