


678154mE, 715245mN

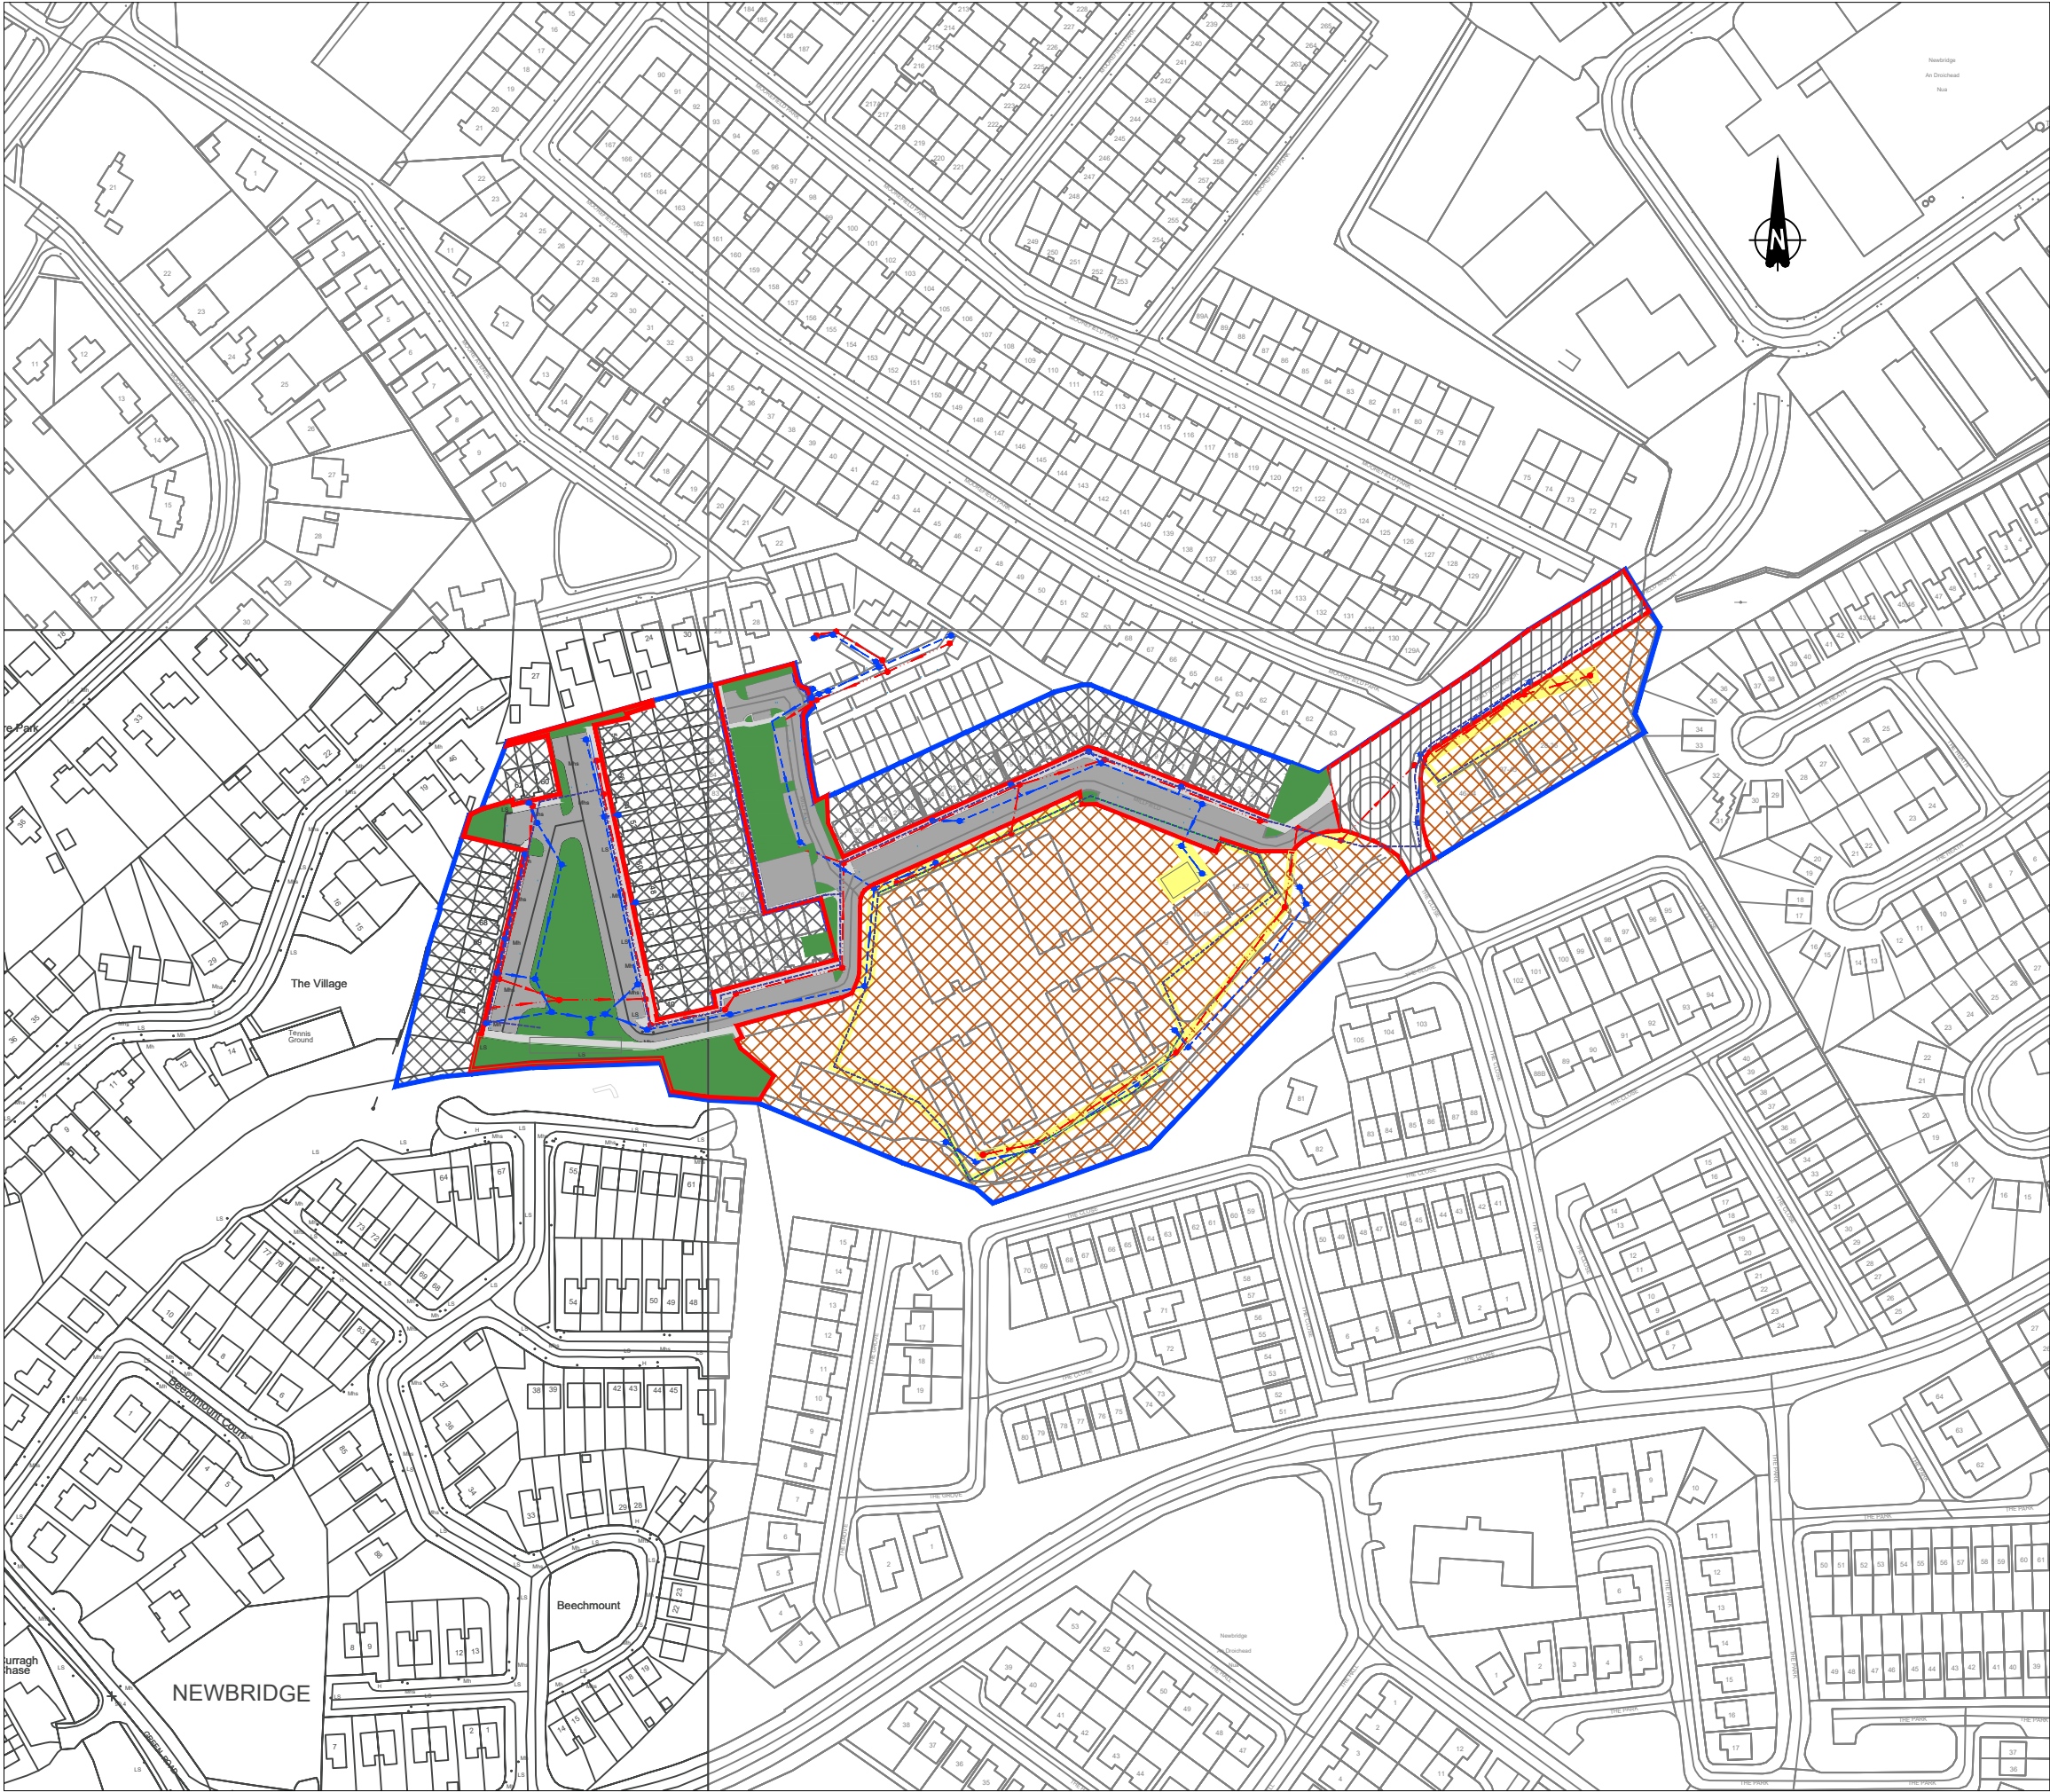

677238mE, 714445mN

Notes:

1. No dimensions to be scaled from this drawing.

2. All sizes to be checked on site and any discrepancies to be reported to the engineer.

Drainage Legend:

Foul Water

Storm Water

Watermain

MH

Legend:

Area to be Taken in Charge

Estate Site Boundary

Open Space

Road Area

Path Area

Area Not to be Taken in Charge

Area to be maintained by management company

Area Taken in Charge

Wayleave (access to drainage network)

Attenuation Tank

No.	Date	Issue / Revision	Chkd.
Project: DC5147 Millfield Manor, Newbridge			
Dwg. Title: TIC Display Map with Drainage Layout			
From: N/A			
To: N/A			
OS Ref: 3605-25, 3661-05, 3606-21, 3662-A			
Area to be Taken in Charge: 1.54 Hectares		Folio: NR	
Dwg. No. DC5147-DWG-TIC-00		Sheet A3 No of Units 200	Pl. Ref. 04/2148
Date: 09/11/2022		Scale: 1:2500	
Drawn: MJK		Checked by: SW	

Roads & Transportation
Building and Development Control
Kildare County Council, Comhairle Chontae Cill Dara
Áras Chill Dara, Devooy Park, Naas, Co.Kildare
T:+353-45-980842 E: buildingcontrol@kildarecoco.ie