



1 Proposed Ground Floor
1 : 100

GROUND FLOOR = 524 SQM
FIRST FLOOR = 18 SQM
TOTAL FLOOR Area = 542 SQM

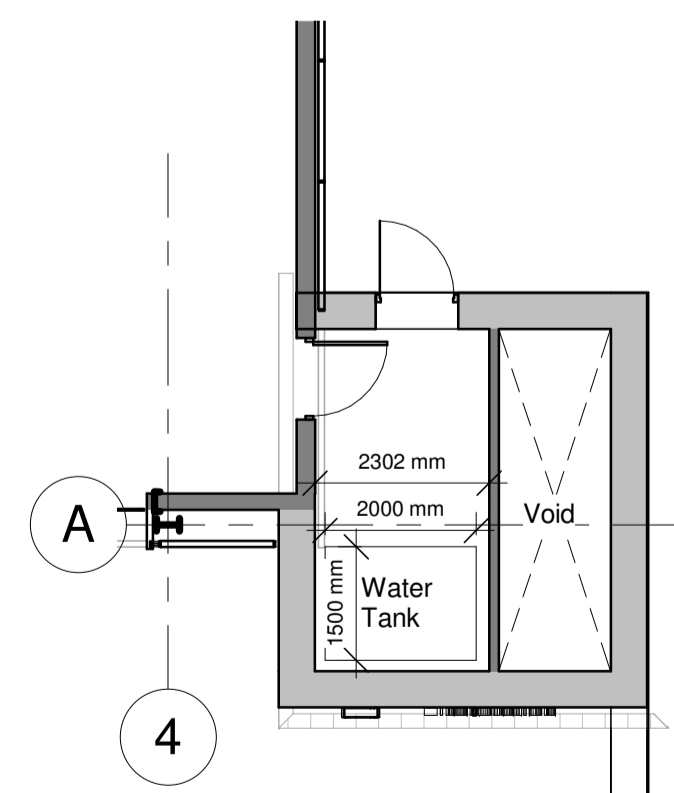

4 Proposed First Floor
1 : 100

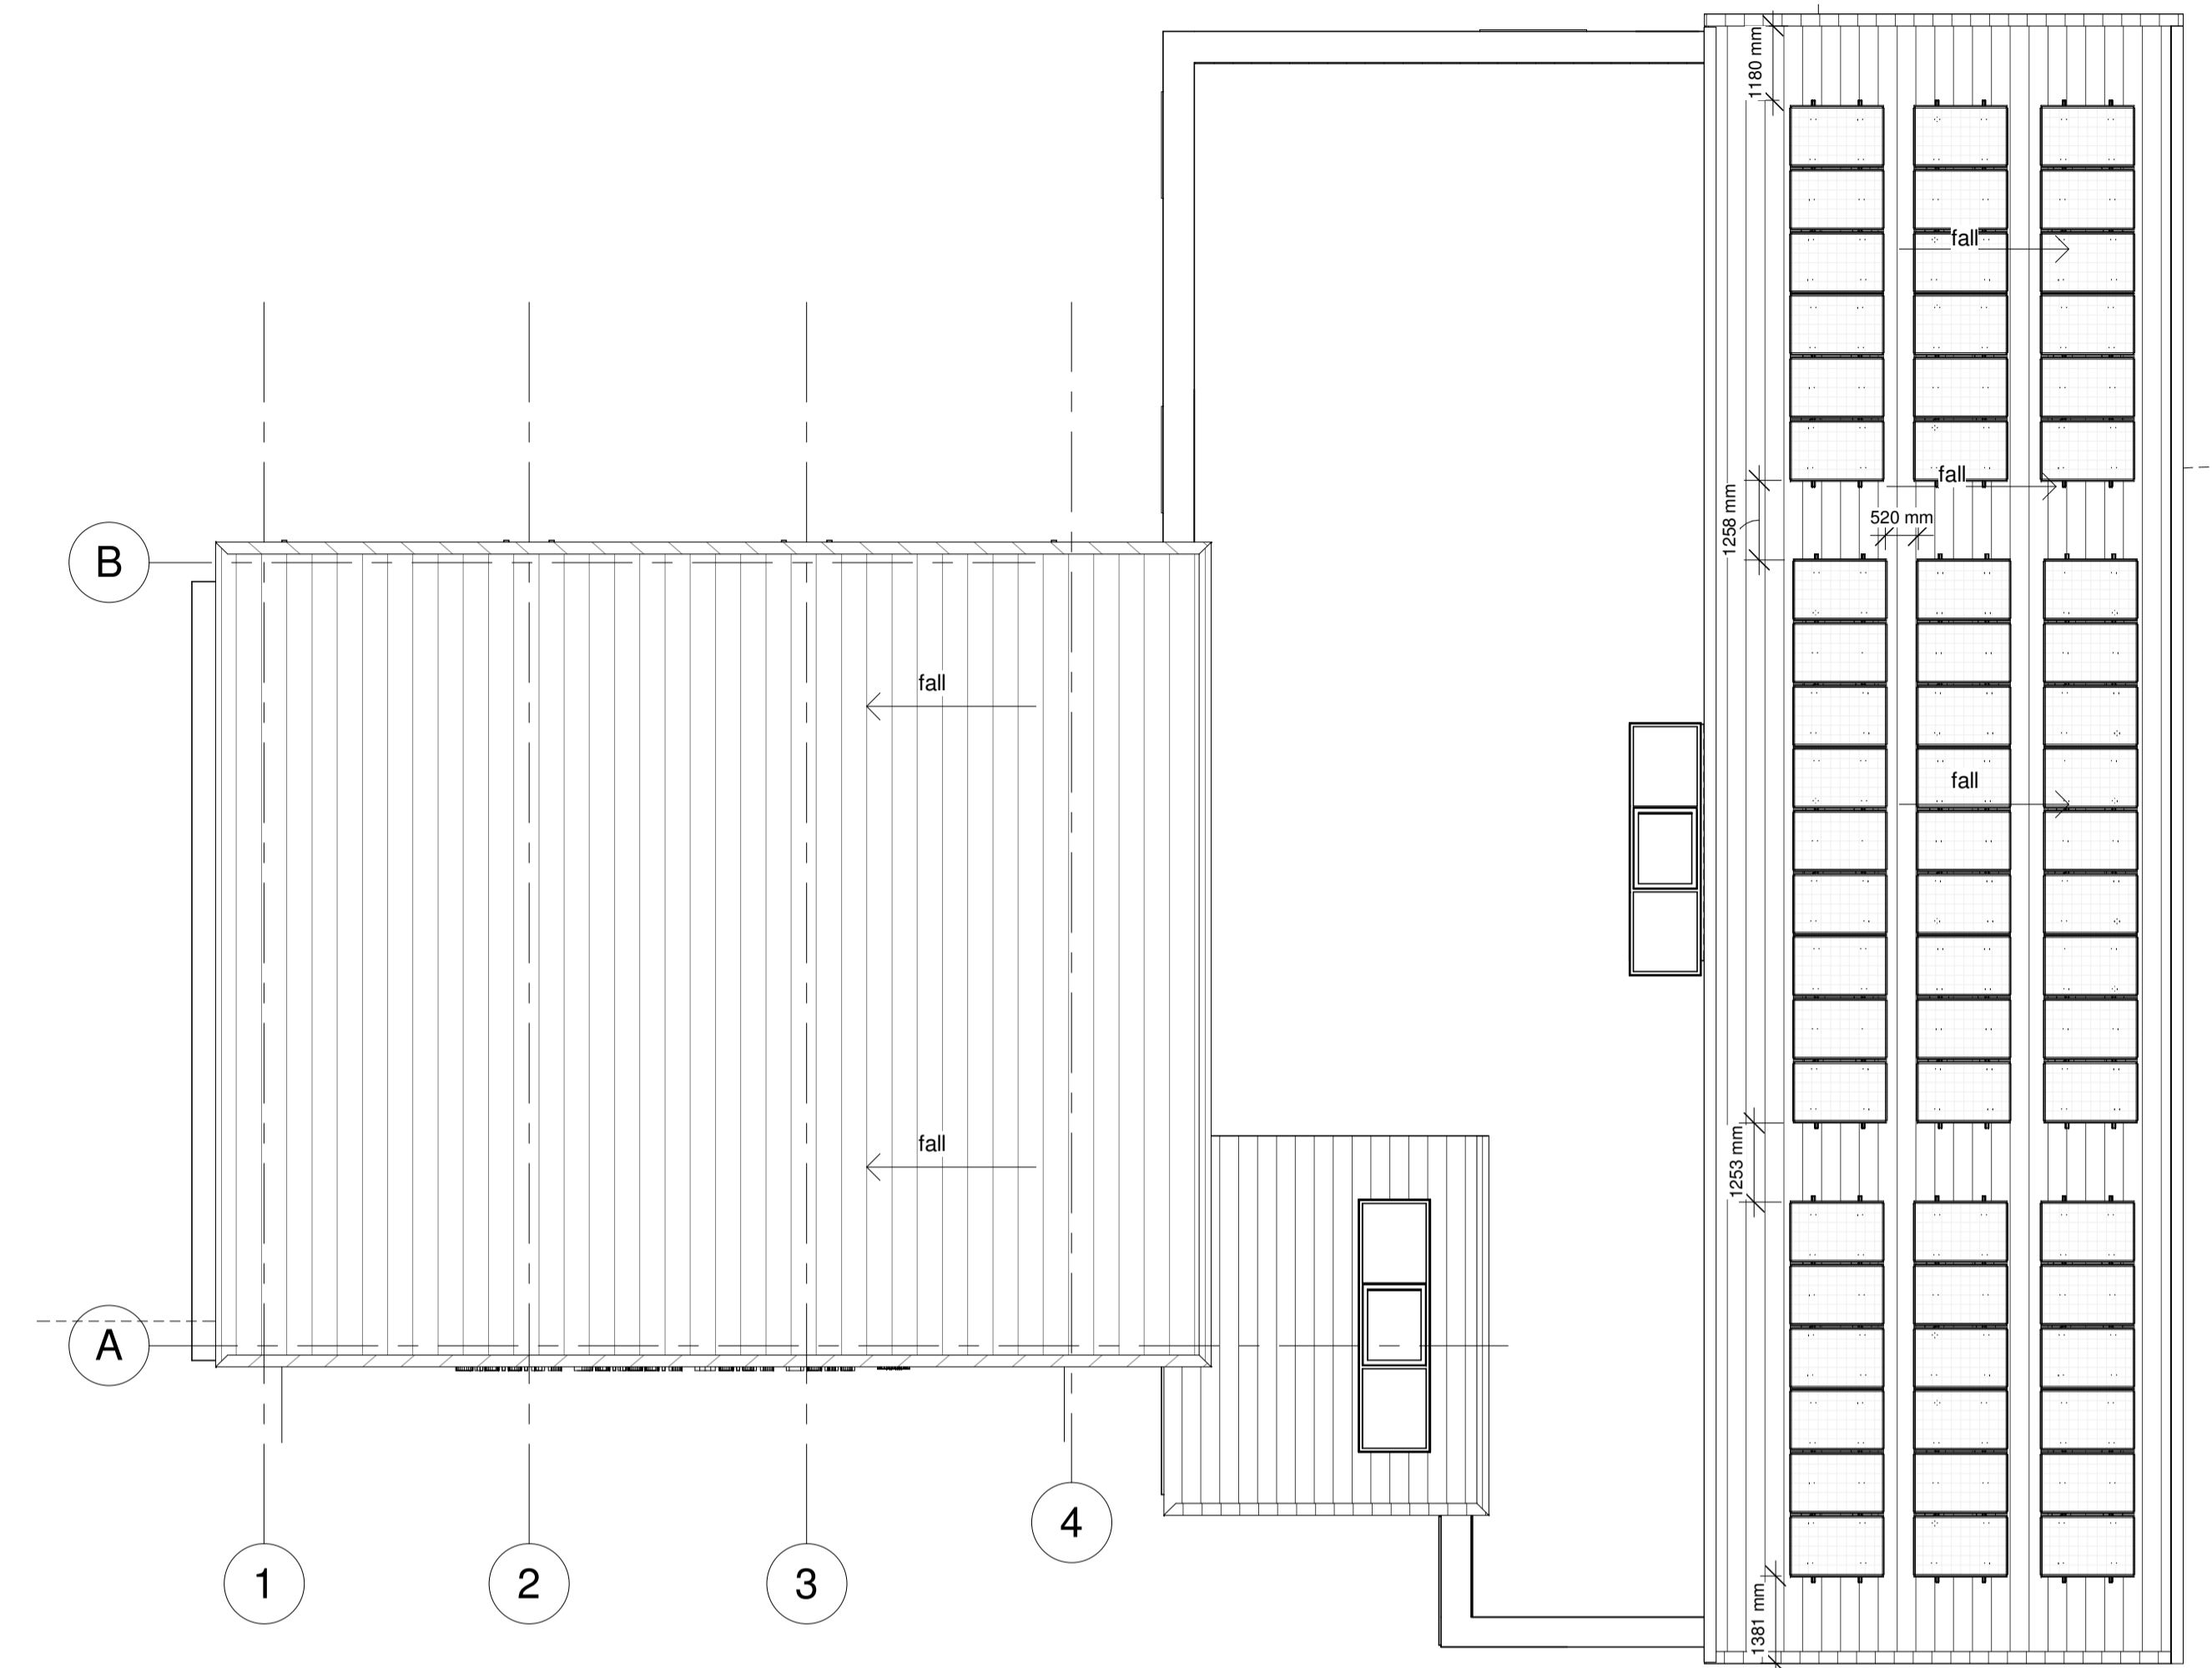

2 Proposed Roof Plan
1 : 100

PLANNING

NOTE:

- ALL SERVICES, LEVELS AND STRUCTURE TO ENGINEERS DETAILS/SPECIFICATION.
- SEE SITE PLAN FOR FFL & ORIENTATION OF UNITS
- NOT FOR CONSTRUCTION PURPOSES.

Rev	Description	By	Date
Sligo: 1-3 Abbey Street, Abbeyquarter North, Sligo, F91 X260 E: info@vha.ie T: 071 915 0022 www.vha.ie		Galway: Suite 4, Cloch Mhile, Dublin Road, Galway, H91 V97E T: 091 483 934	
Maynooth: Office 20, Block B, Maynooth Business Campus, Kildare T: 071 915 0022			
© THIS DRAWING IS PROTECTED BY COPYRIGHT AND IS TO BE READ IN CONJUNCTION WITH ALL RELEVANT SPECIFICATIONS AND DRAWINGS. USE ONLY FIGURED DIMENSIONS. DO NOT SCALE OFF THIS DRAWING. IT IS THE CONTRACTOR'S RESPONSIBILITY TO ENSURE COMPLIANCE WITH ALL ASPECTS OF THE CURRENT BUILDING REGULATIONS. IT IS THE CONTRACTOR'S RESPONSIBILITY TO ENSURE COMPLIANCE WITH ALL CONDITIONS IMPOSED BY THE LOCAL PLANNING AUTHORITY. IF IN DOUBT ASK.			
Client: Kildare County Council Project: Maynooth Fire Station		Scale: As indicated	
Drawing Description: Proposed Plans		Status: Planning Date: 30/08/22	
Drawing No: 220211 -2- 200 Drawn by: HAN		Rev: 5 Checked by: BF	