





FRONT ELEVATION
(Scale 1:50)




REAR ELEVATION
(Scale 1:50)

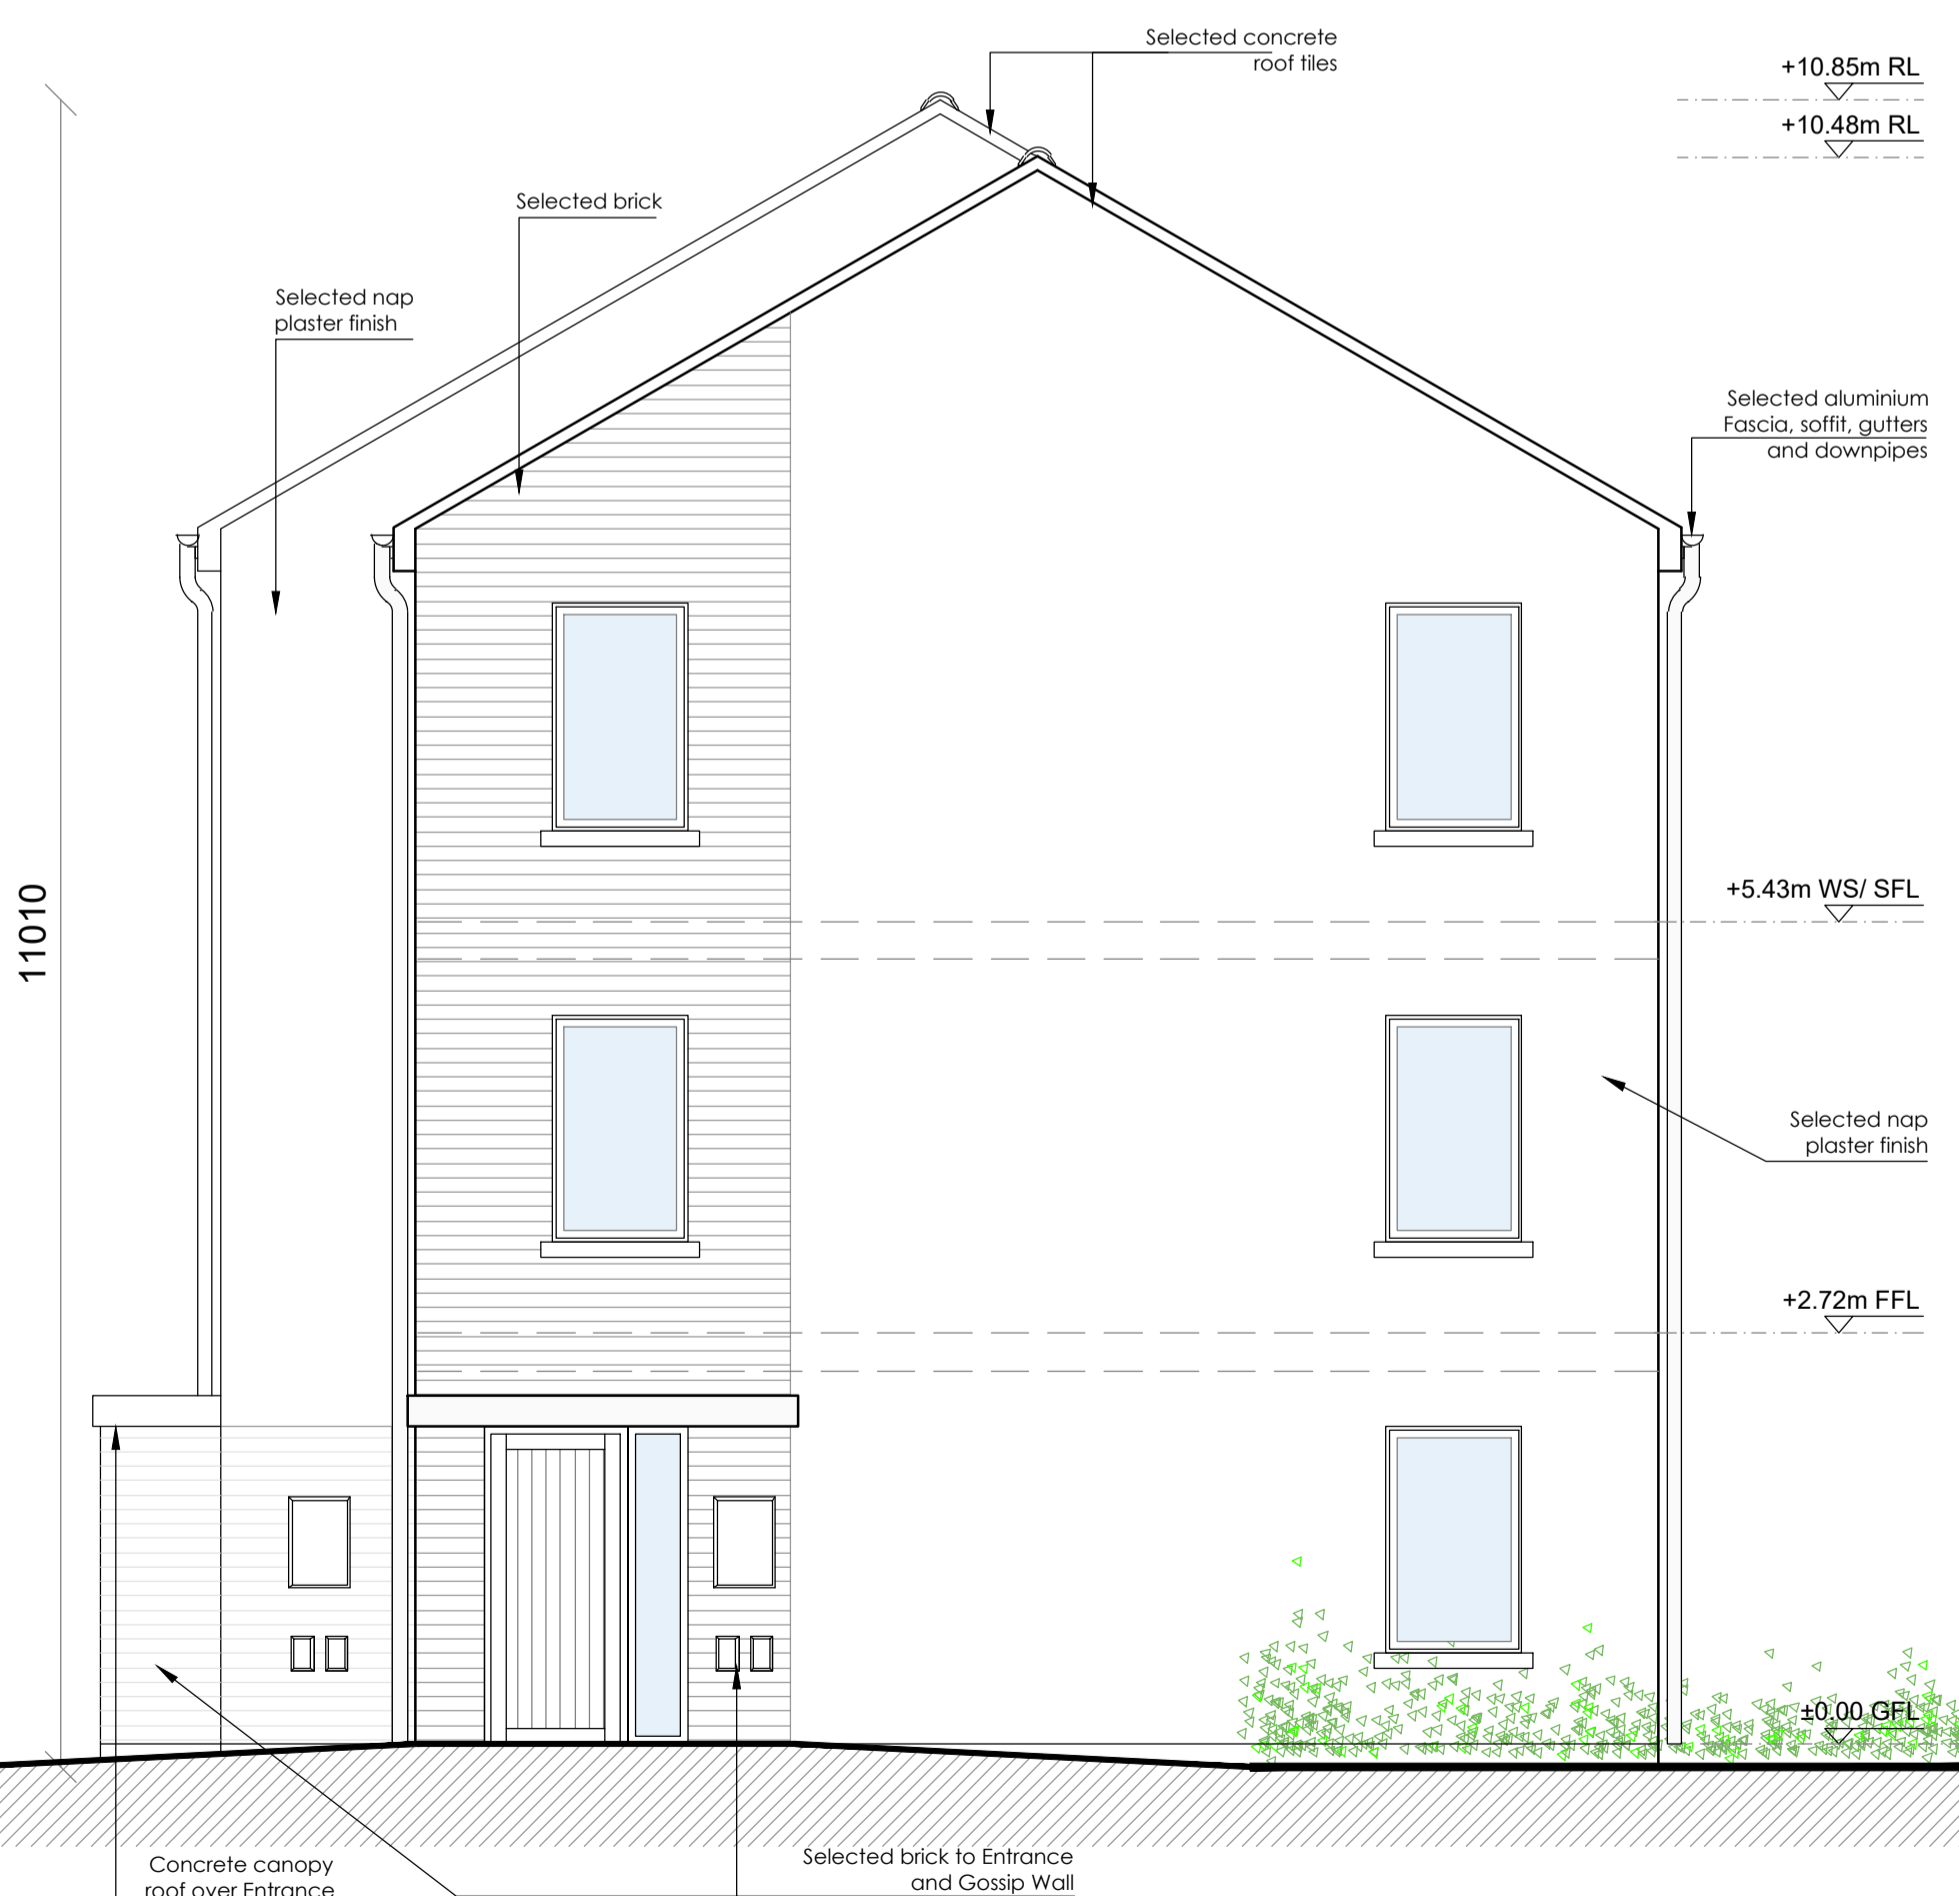

SIDE ELEVATION (1 Bed Apt. Entrance)
(Scale 1:50)

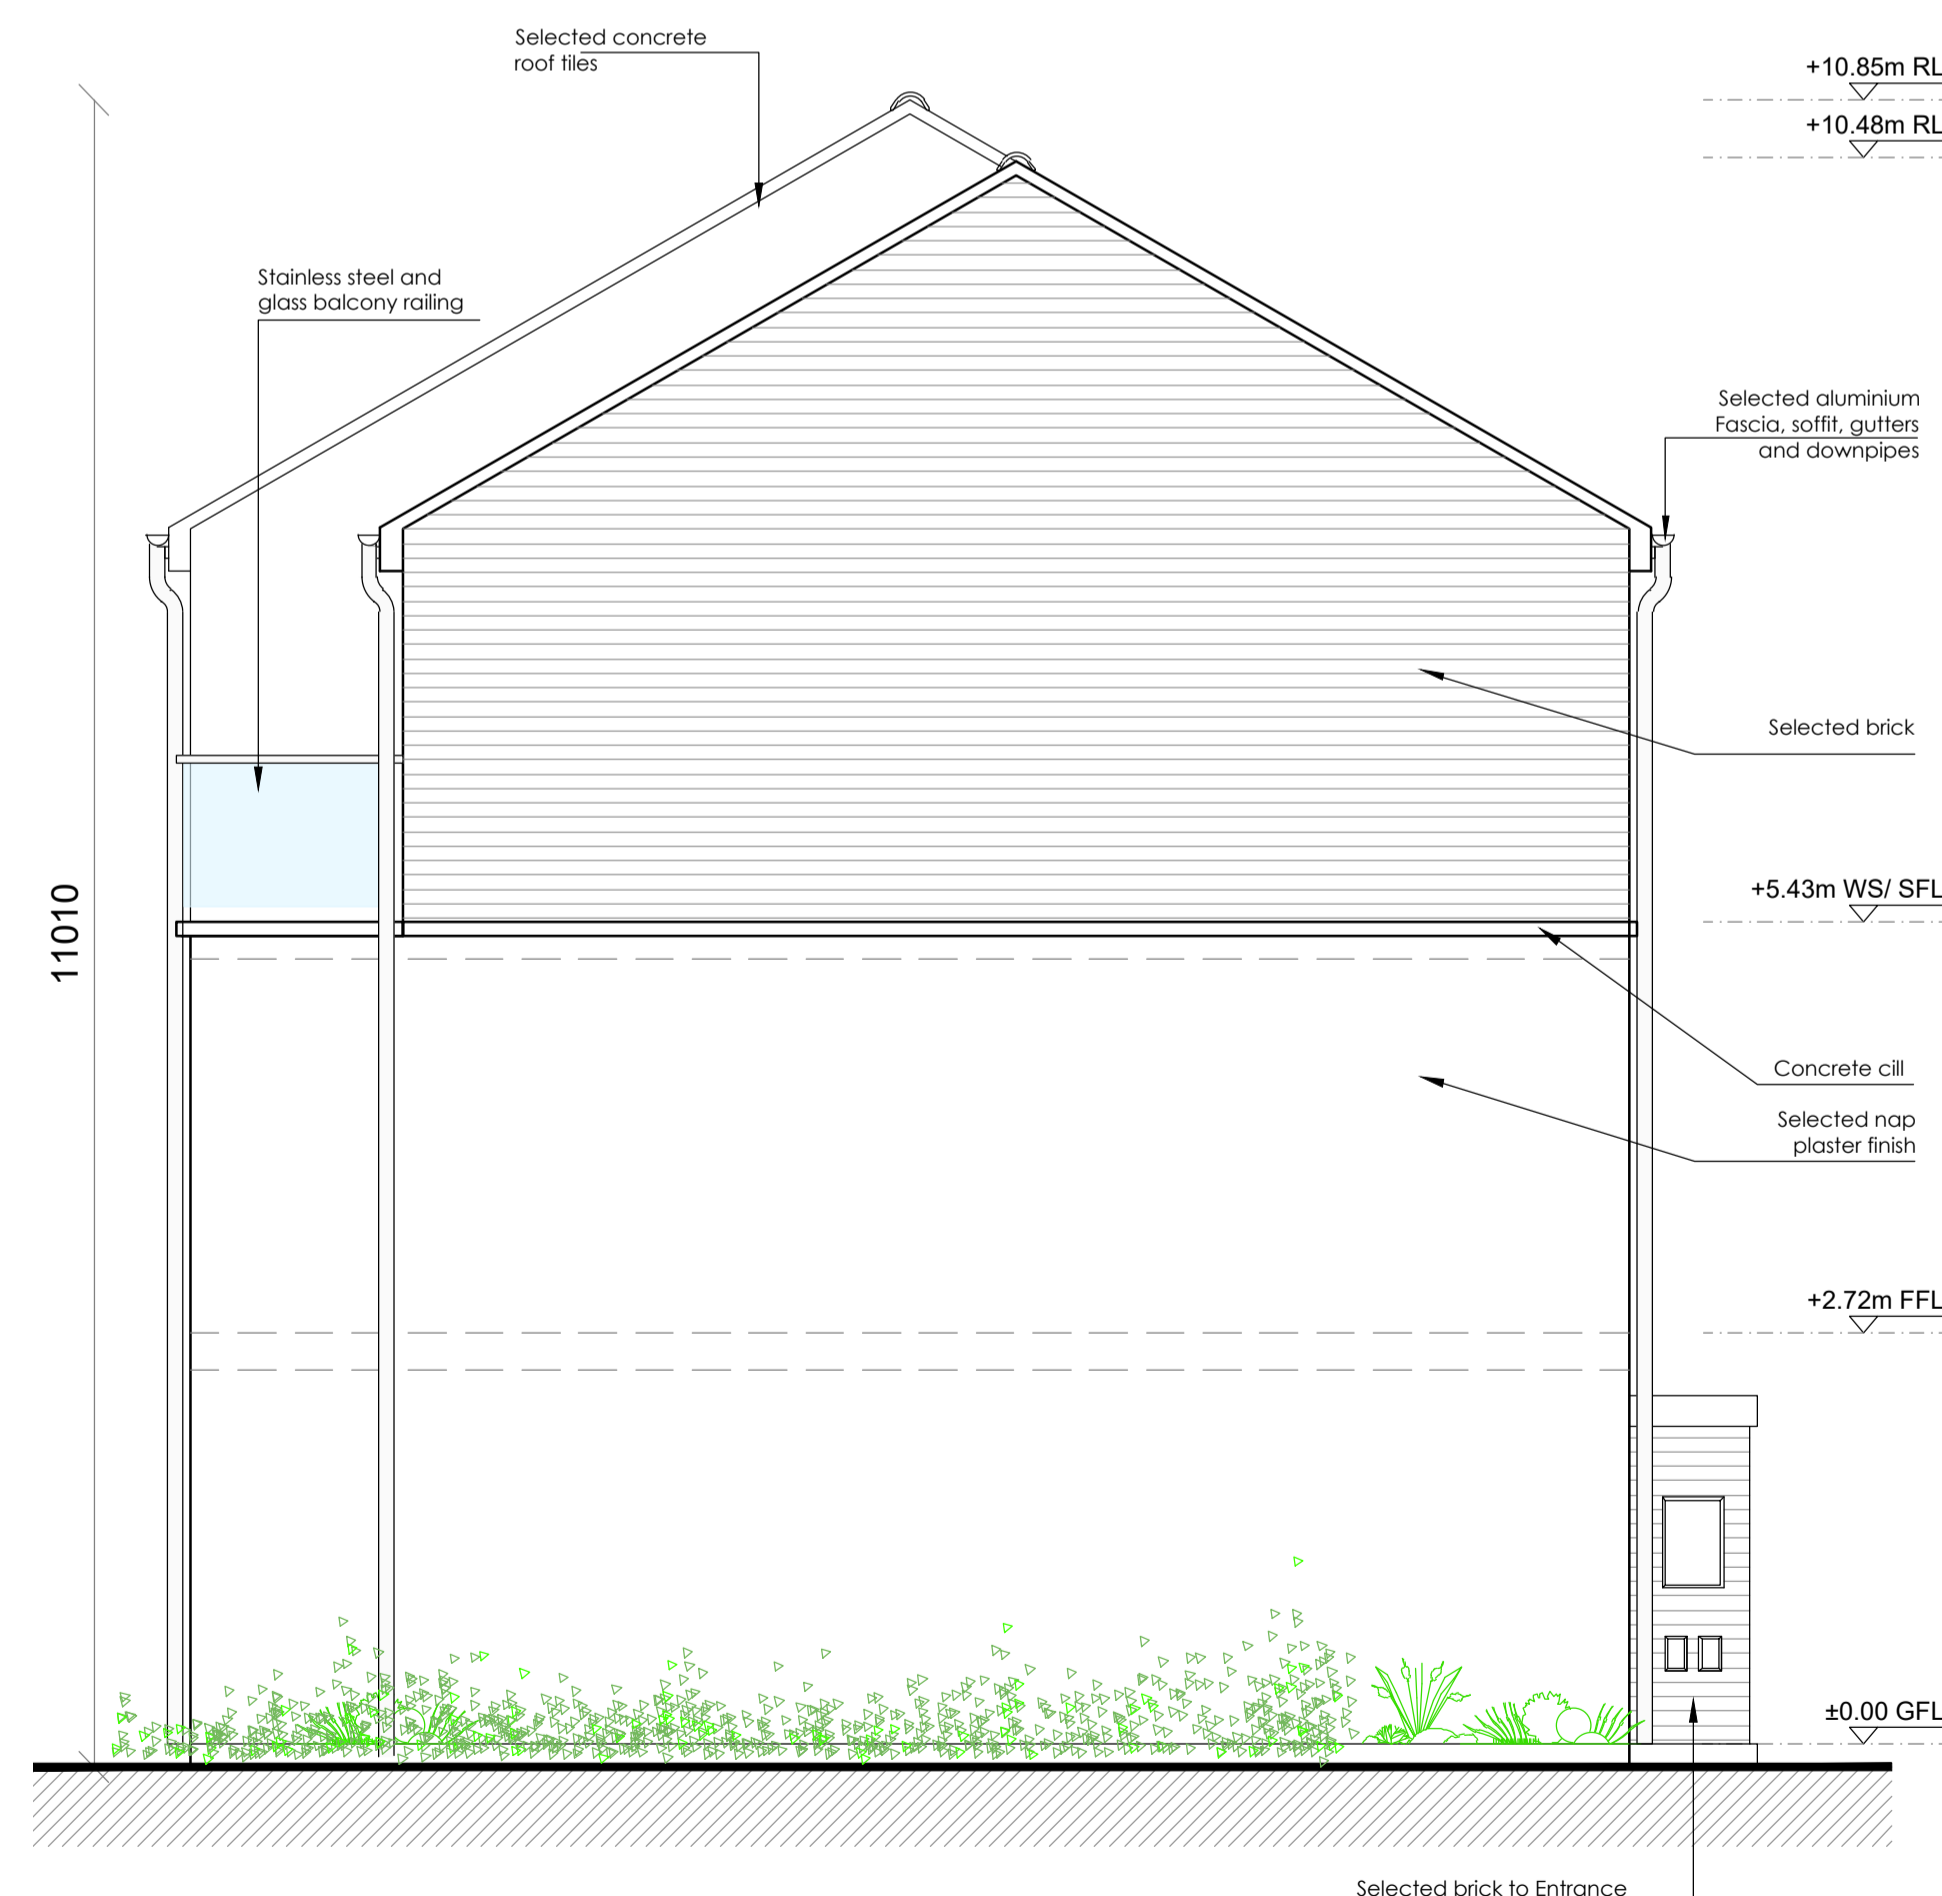

SIDE ELEVATION (Gable)
(Scale 1:50)

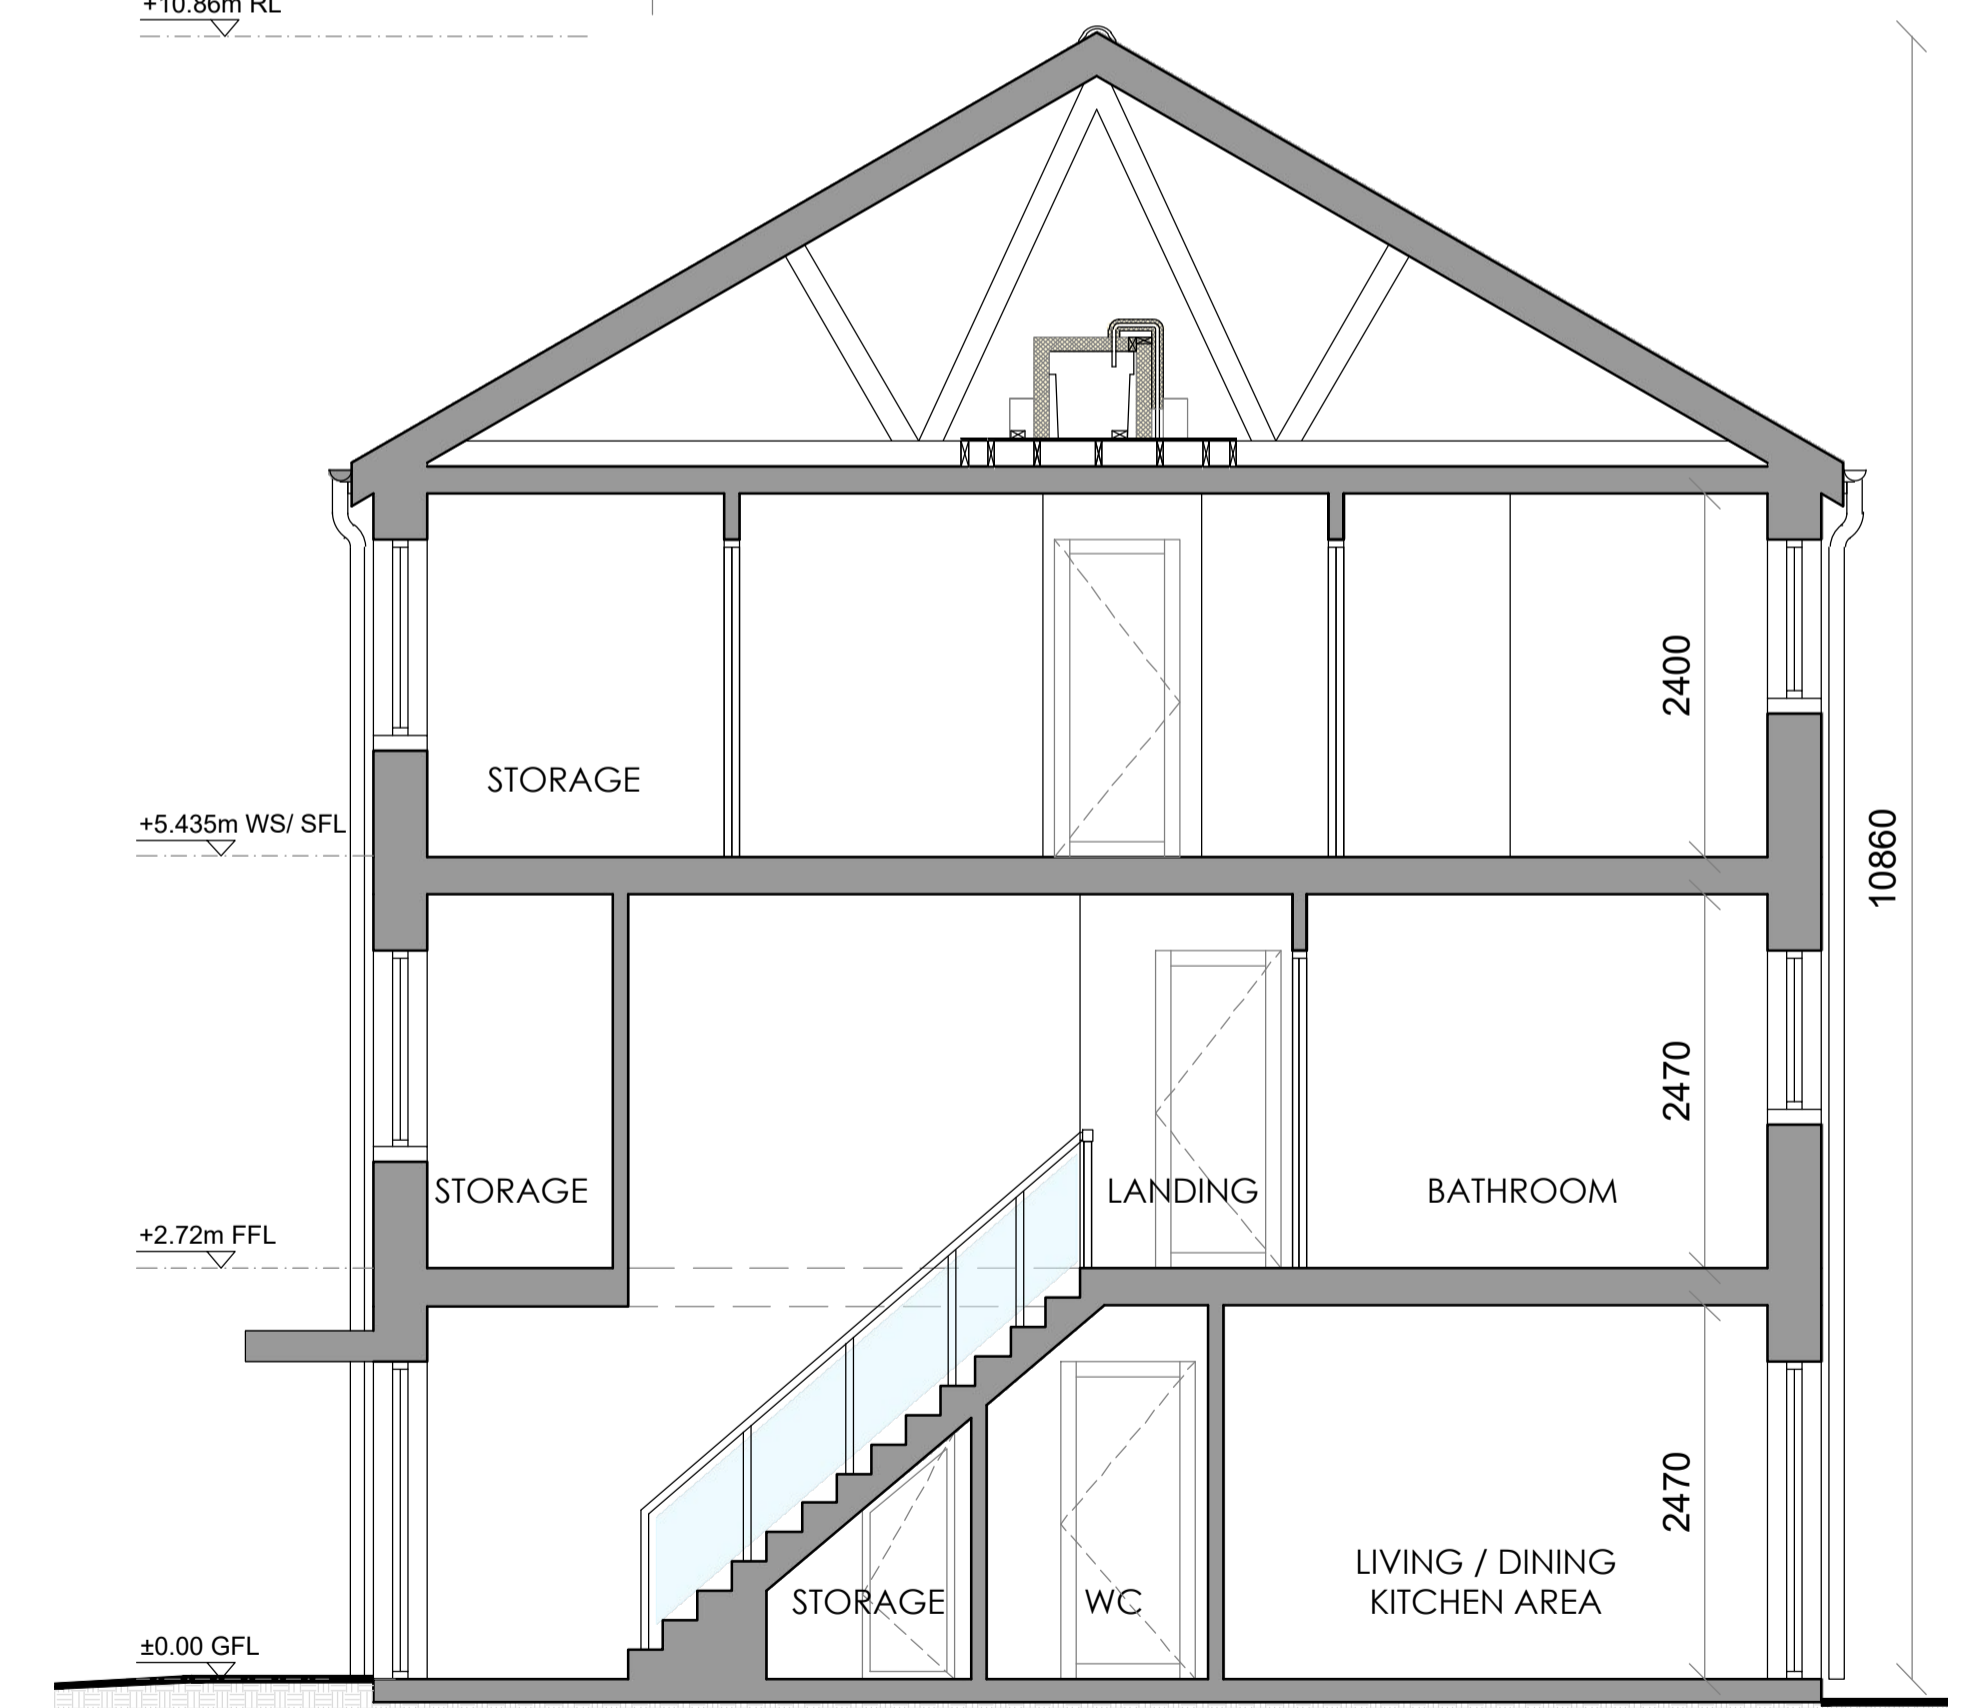

SECTION A-A
(Scale 1:50)

PLANNING

Refer to Site Plan for exact location and level

| Rev | Description | By | Date |
|-----|-------------|----|------|
| 1 | | | |


VINCENT HANNON ARCHITECTS
 Galway: Suite 4 Clough Mhille, Dublin Road, Galway, H91 V97E
 Sligo: Office 20, Block B Abbeyquarter North, Sligo, F91 X160
 Mayo: Maynooth Business Campus, Kildare
 E: info@vha.ie T: 091 483 934 F: 071 915 0022

Client: Kildare County Council
 Project: Proposed Housing Development at Ardclough Road, Celbridge, Co. Kildare
 Drawing: DUPLEX BUILDING DX1
 Description: Elevations and Section
 Status: Planning
 Drawing No: 210303-03-116
 Date: May 2022
 Drawn by: TS - SF - WS
 Checked by: BF

Scale: 1:50 @ A1
 Rev: