

**BIN REFUSE STORE TYPE A**  
(Scale 1:10)

**BIN STORE COVER**


COVER OF BIN STORE TO CONSIST OF 40x8mm GALVANISED STEEL SLAWS/ SF WELDED TO 40x40x8mm GALVANISED STEEL ANGLED SECTIONS AS SHOWN IN ISOMETRIC A. BIN STORE COVER TO BE BOLTED TO THE WALL AND THE CAST IN SITE CONCRETE CAPPING.

STAINLESS STEEL WALL TIES FOR USE IN CAVITY WALL SHALL BE TO GRADE 304315. ALL FIXINGS SHALL MEET REQUIREMENTS/ SF OF B.S. CP 297/298. THE TIES (UNLESS OTHERWISE SPECIFIED) SHALL BE SPACED 750MM APART HORIZONTALLY AND 450MM VERTICALLY.

FINISHES SCHEDULE FOR TYPE  
HYLOAD OR EQ APPROVED DPC.  
MIN 150mm ABOVE GROUND LEVEL

FOUNDATION DEPTH AND DESIGN TO BE TO ENGINEERS SPECIFICATION. REFER ENGINEERS DRAWINGS FOR DETAIL

30mm SAND BLINDING

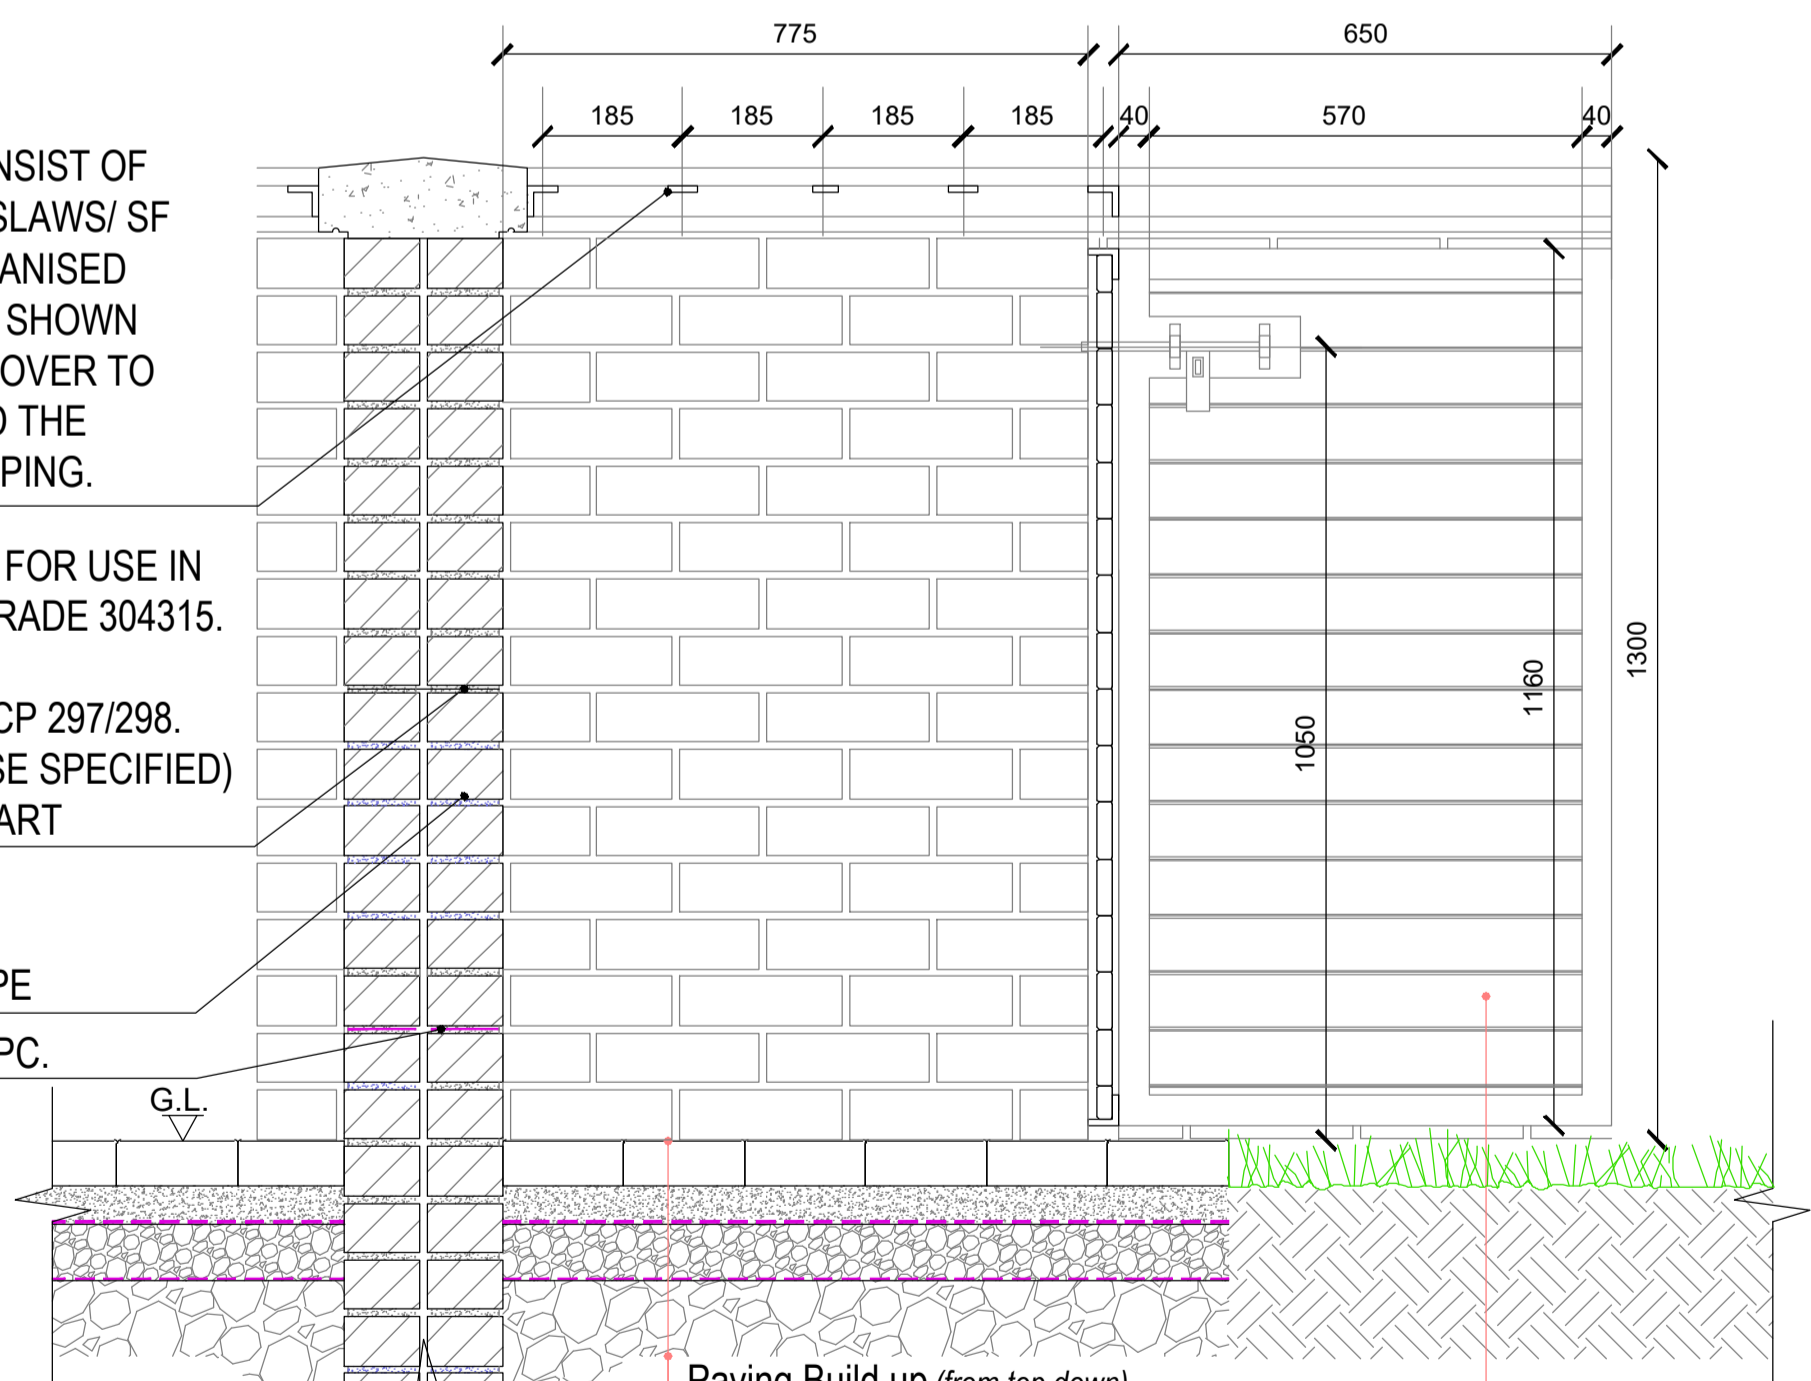

**Paving Build up (from top down)**  
BLOCK PAVING TOBERMORE TEGULA  
240X160X60mm/160X160X60mm  
50mm PERMEABLE LAYING COURSE  
MATERIAL AS SPEC  
PERMEABLE GEO TEXTILE MATERIAL  
100mm PERMEABLE CRUSHED STONE SUB  
BASE  
PERMEABLE GEO TEXTILE MATERIAL  
100mm MIN WELL COMPACTED HARDCORE


**BIN STORE GATES**

GATES TO BE CONSTRUCTED FROM 40x40x8mm GALVANISED STEEL ANGLED SECTIONS. TIMBER INFILL TO CONSIST OF 75mm x 30mm ACCOYA TIMBER BOARDS WITH CHAMFERED EDGES. JOINT BETWEEN BOARDS TO LINE UP WITH THE GROUT LINES ON BRICK WALLS. GATE TO BE BOLT LOCKED TO GROUND AND TO OTHER GATE LEAF.


**BIN REFUSE STORE TYPE A - SECTION A-A**  
(Scale 1:10)

**BIN STORE GATES**

GATES TO BE CONSTRUCTED FROM 40x40x8mm GALVANISED STEEL ANGLED SECTIONS. TIMBER INFILL TO CONSIST OF 75mm x 30mm ACCOYA TIMBER BOARDS WITH CHAMFERED EDGES. JOINT BETWEEN BOARDS TO LINE UP WITH THE GROUT LINES ON BRICK WALLS. GATE TO BE BOLT LOCKED TO GROUND AND TO OTHER GATE LEAF.

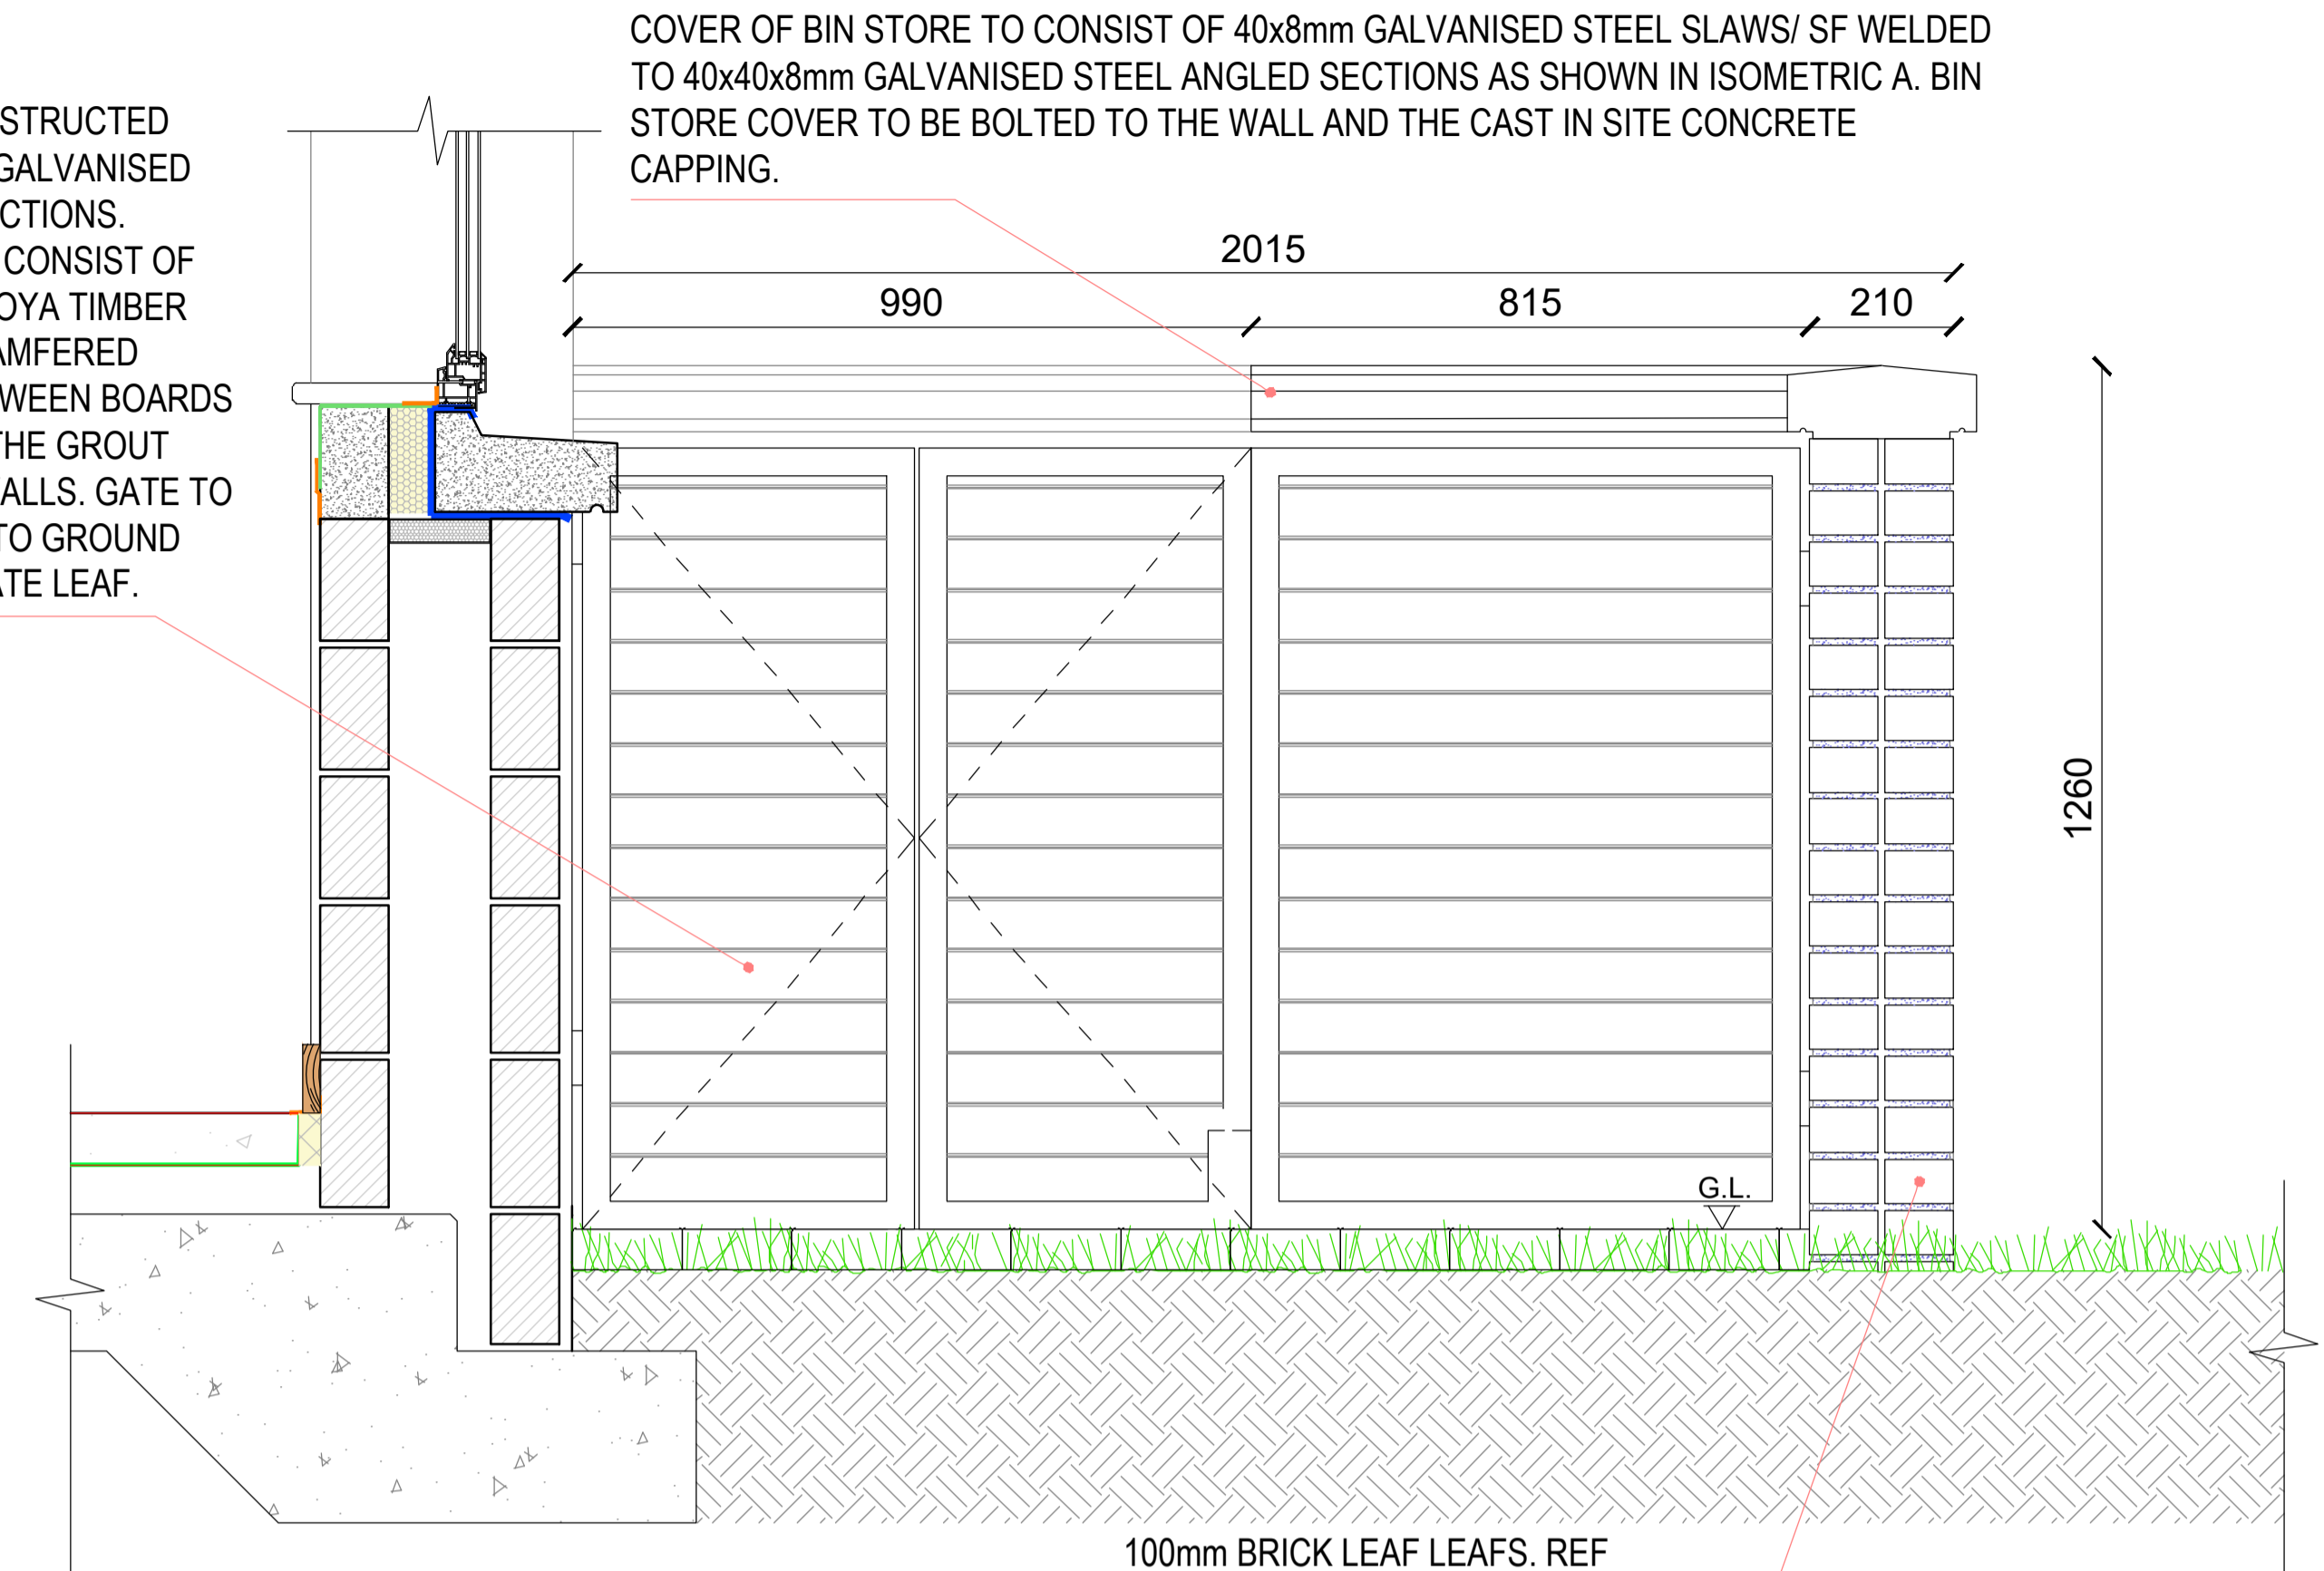

**BIN REFUSE STORE TYPE A - SECTION B-B**  
(Scale 1:10)

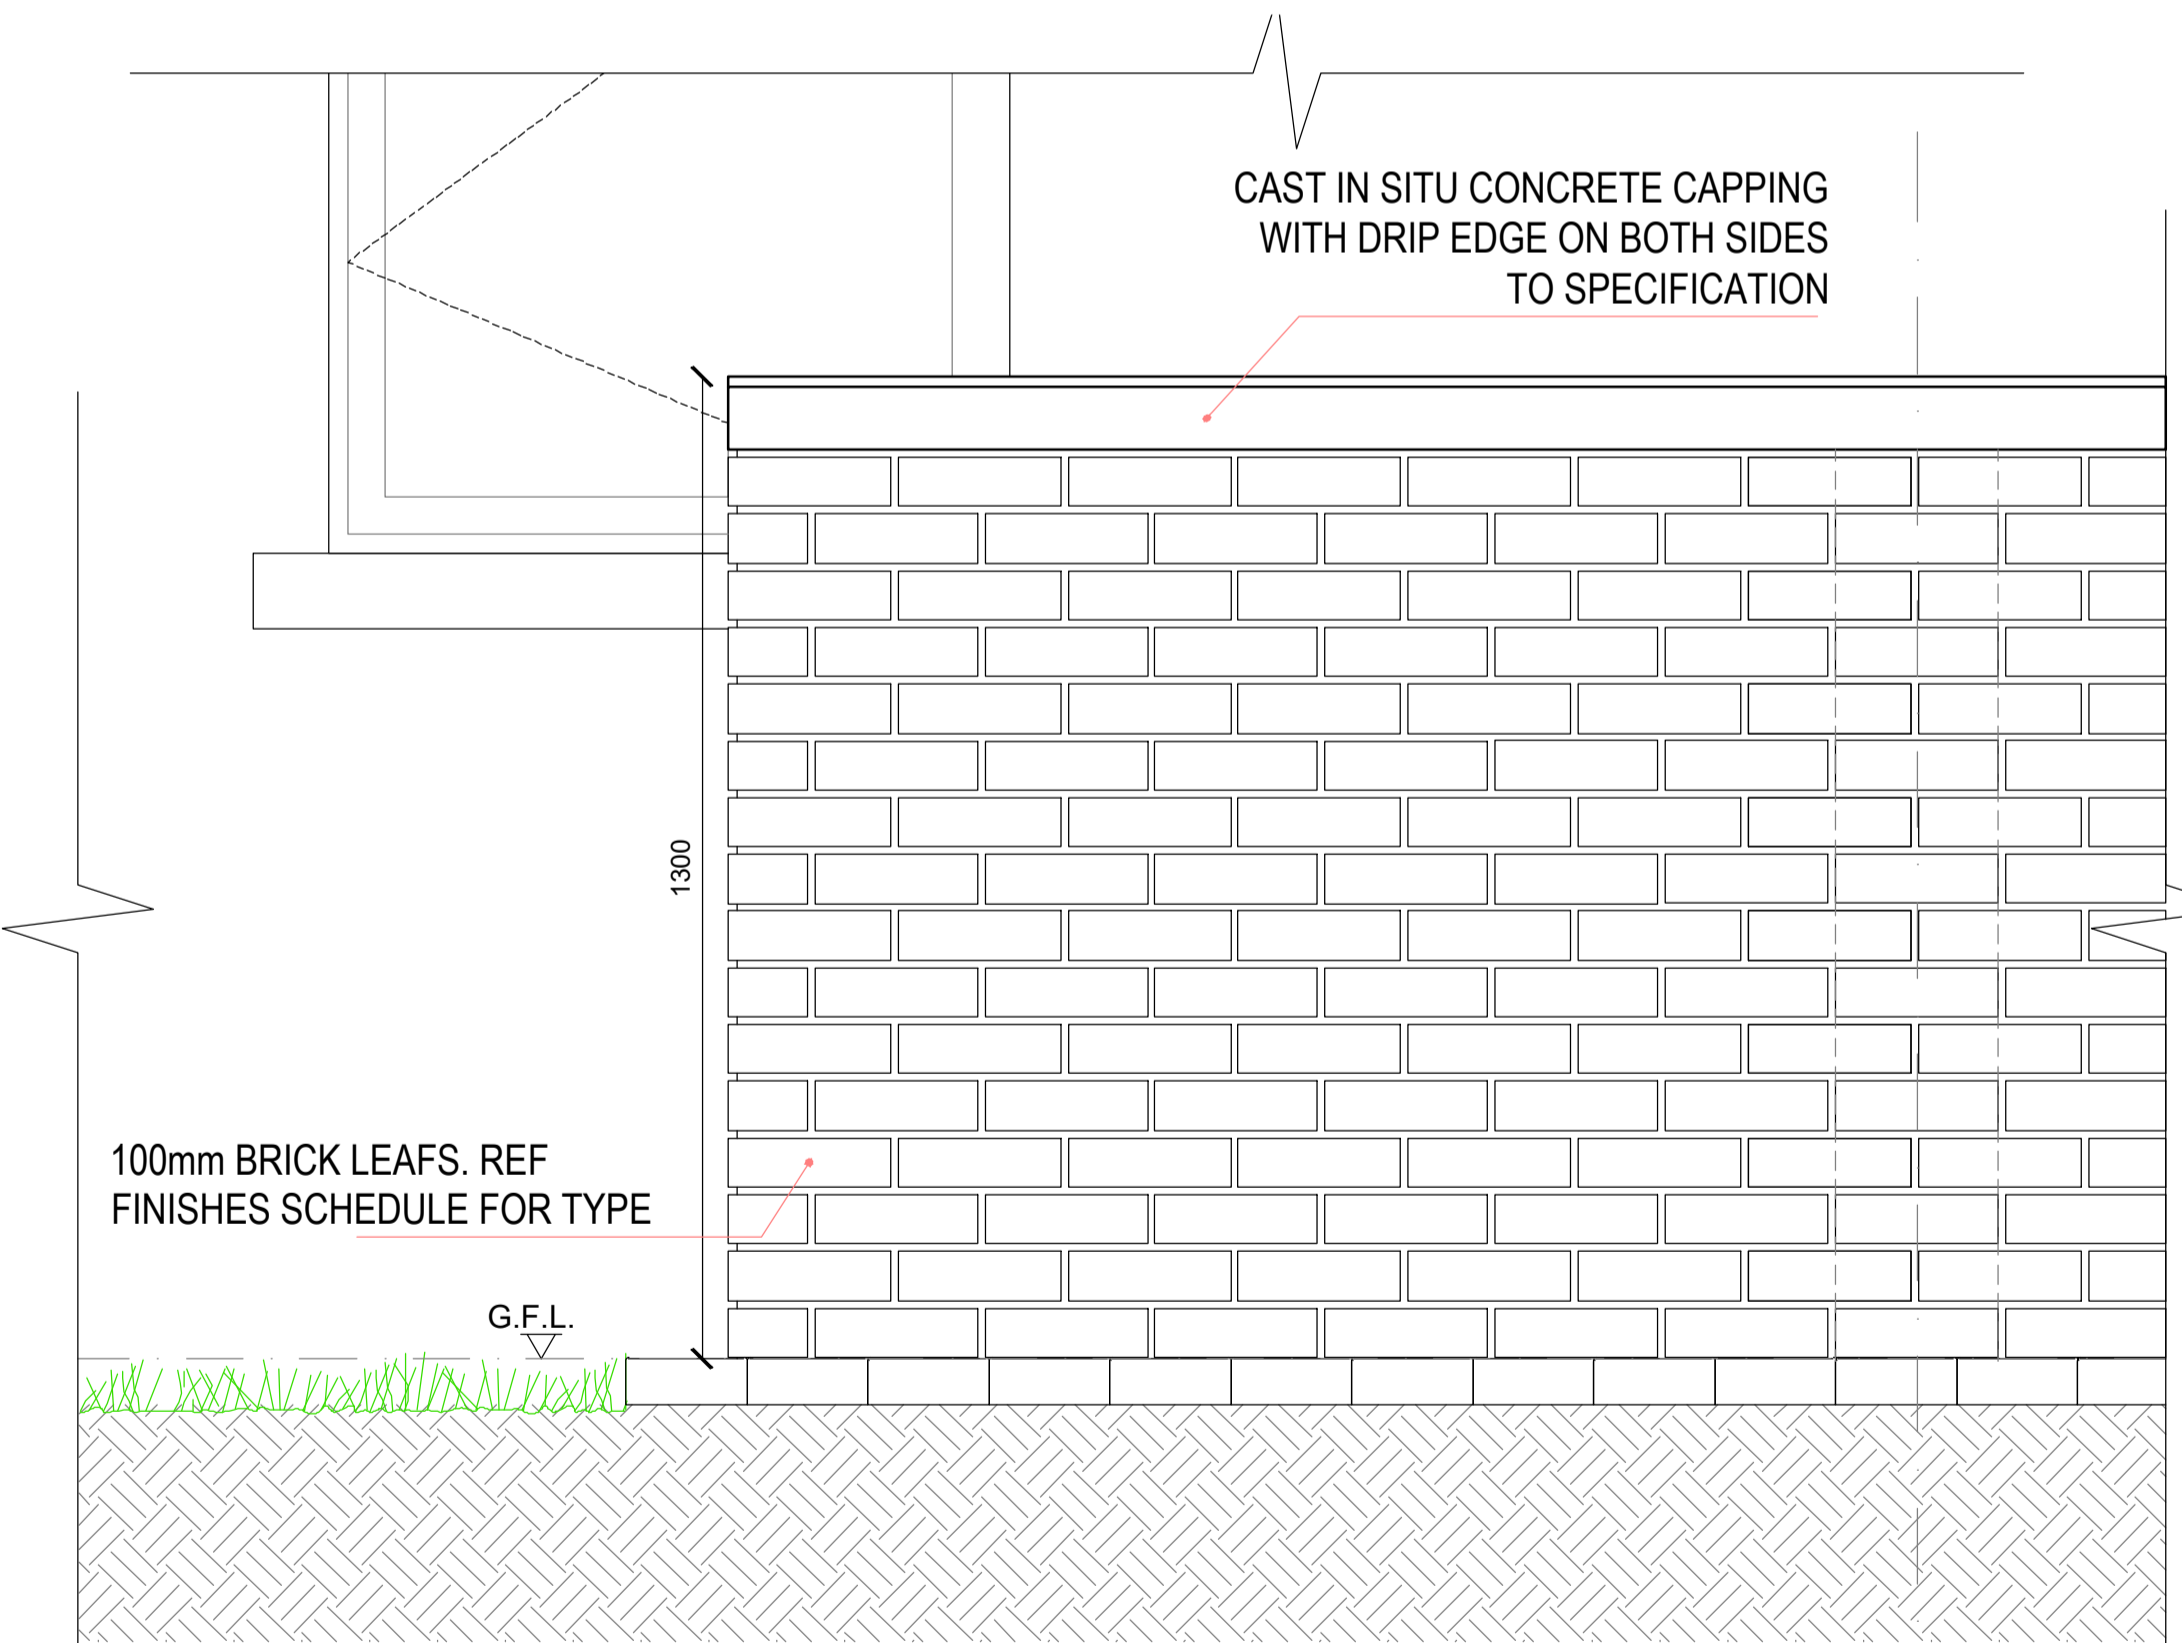

**BIN REFUSE STORE TYPE A - FRONT ELEVATION**  
(Scale 1:10)

**PLANNING**

Refer to Site Plan for exact location

Rev	Description	By	Date
1			

<b>VHA</b>	<b>VINCENT HANNON ARCHITECTS/</b>	Galway Suite 4 Clough Mhille, Dublin Road, Galway, H91 V97E T: 091 483 934 www.vha.ie	Sligo 1-3 Abbey Street, Abbeyquarter North, Sligo, F91 X160 T: 071 915 0022	Maynooth Office 20, Block B Maynooth Business Campus, Kildare T: 071 915 0022
<p>© THIS DRAWING IS PROTECTED BY COPYRIGHT AND IS TO BE USED IN CONNECTION WITH ALL RELEVANT SPECIFICATIONS AND DRAWINGS. USE ONLY FIGURED DIMENSIONS. DO NOT SCALE OFF THIS DRAWING. IT IS THE CONTRACTOR'S RESPONSIBILITY TO ENSURE COMPLIANCE WITH ALL APPLICABLE REGULATIONS. IT IS THE CONTRACTOR'S RESPONSIBILITY TO ENSURE COMPLIANCE WITH ALL CONDITIONS IMPOSED BY THE LOCAL PLANNING AUTHORITY. IF IN DOUBT ASK.</p>		<p>Client: Kildare County Council</p> <p>Project: Proposed Housing Development at Ardclough Road, Celbridge, Co. Kildare</p> <p>Drawing: EXTERNAL WORKS</p> <p>Description: Bin Refuse Store Wall Details</p> <p>Status: Planning</p> <p>Date: May 2022</p>	<p>Office 20, Block B</p> <p>Scale: 1:10 @ A1</p> <p>Drawing No: 210303-03-120</p> <p>Rev: BF</p> <p>Drawn by: WS/ TS</p> <p>Checked by: BF</p>	