


BICYCLE STAND PLAN
(Scale 1:10)

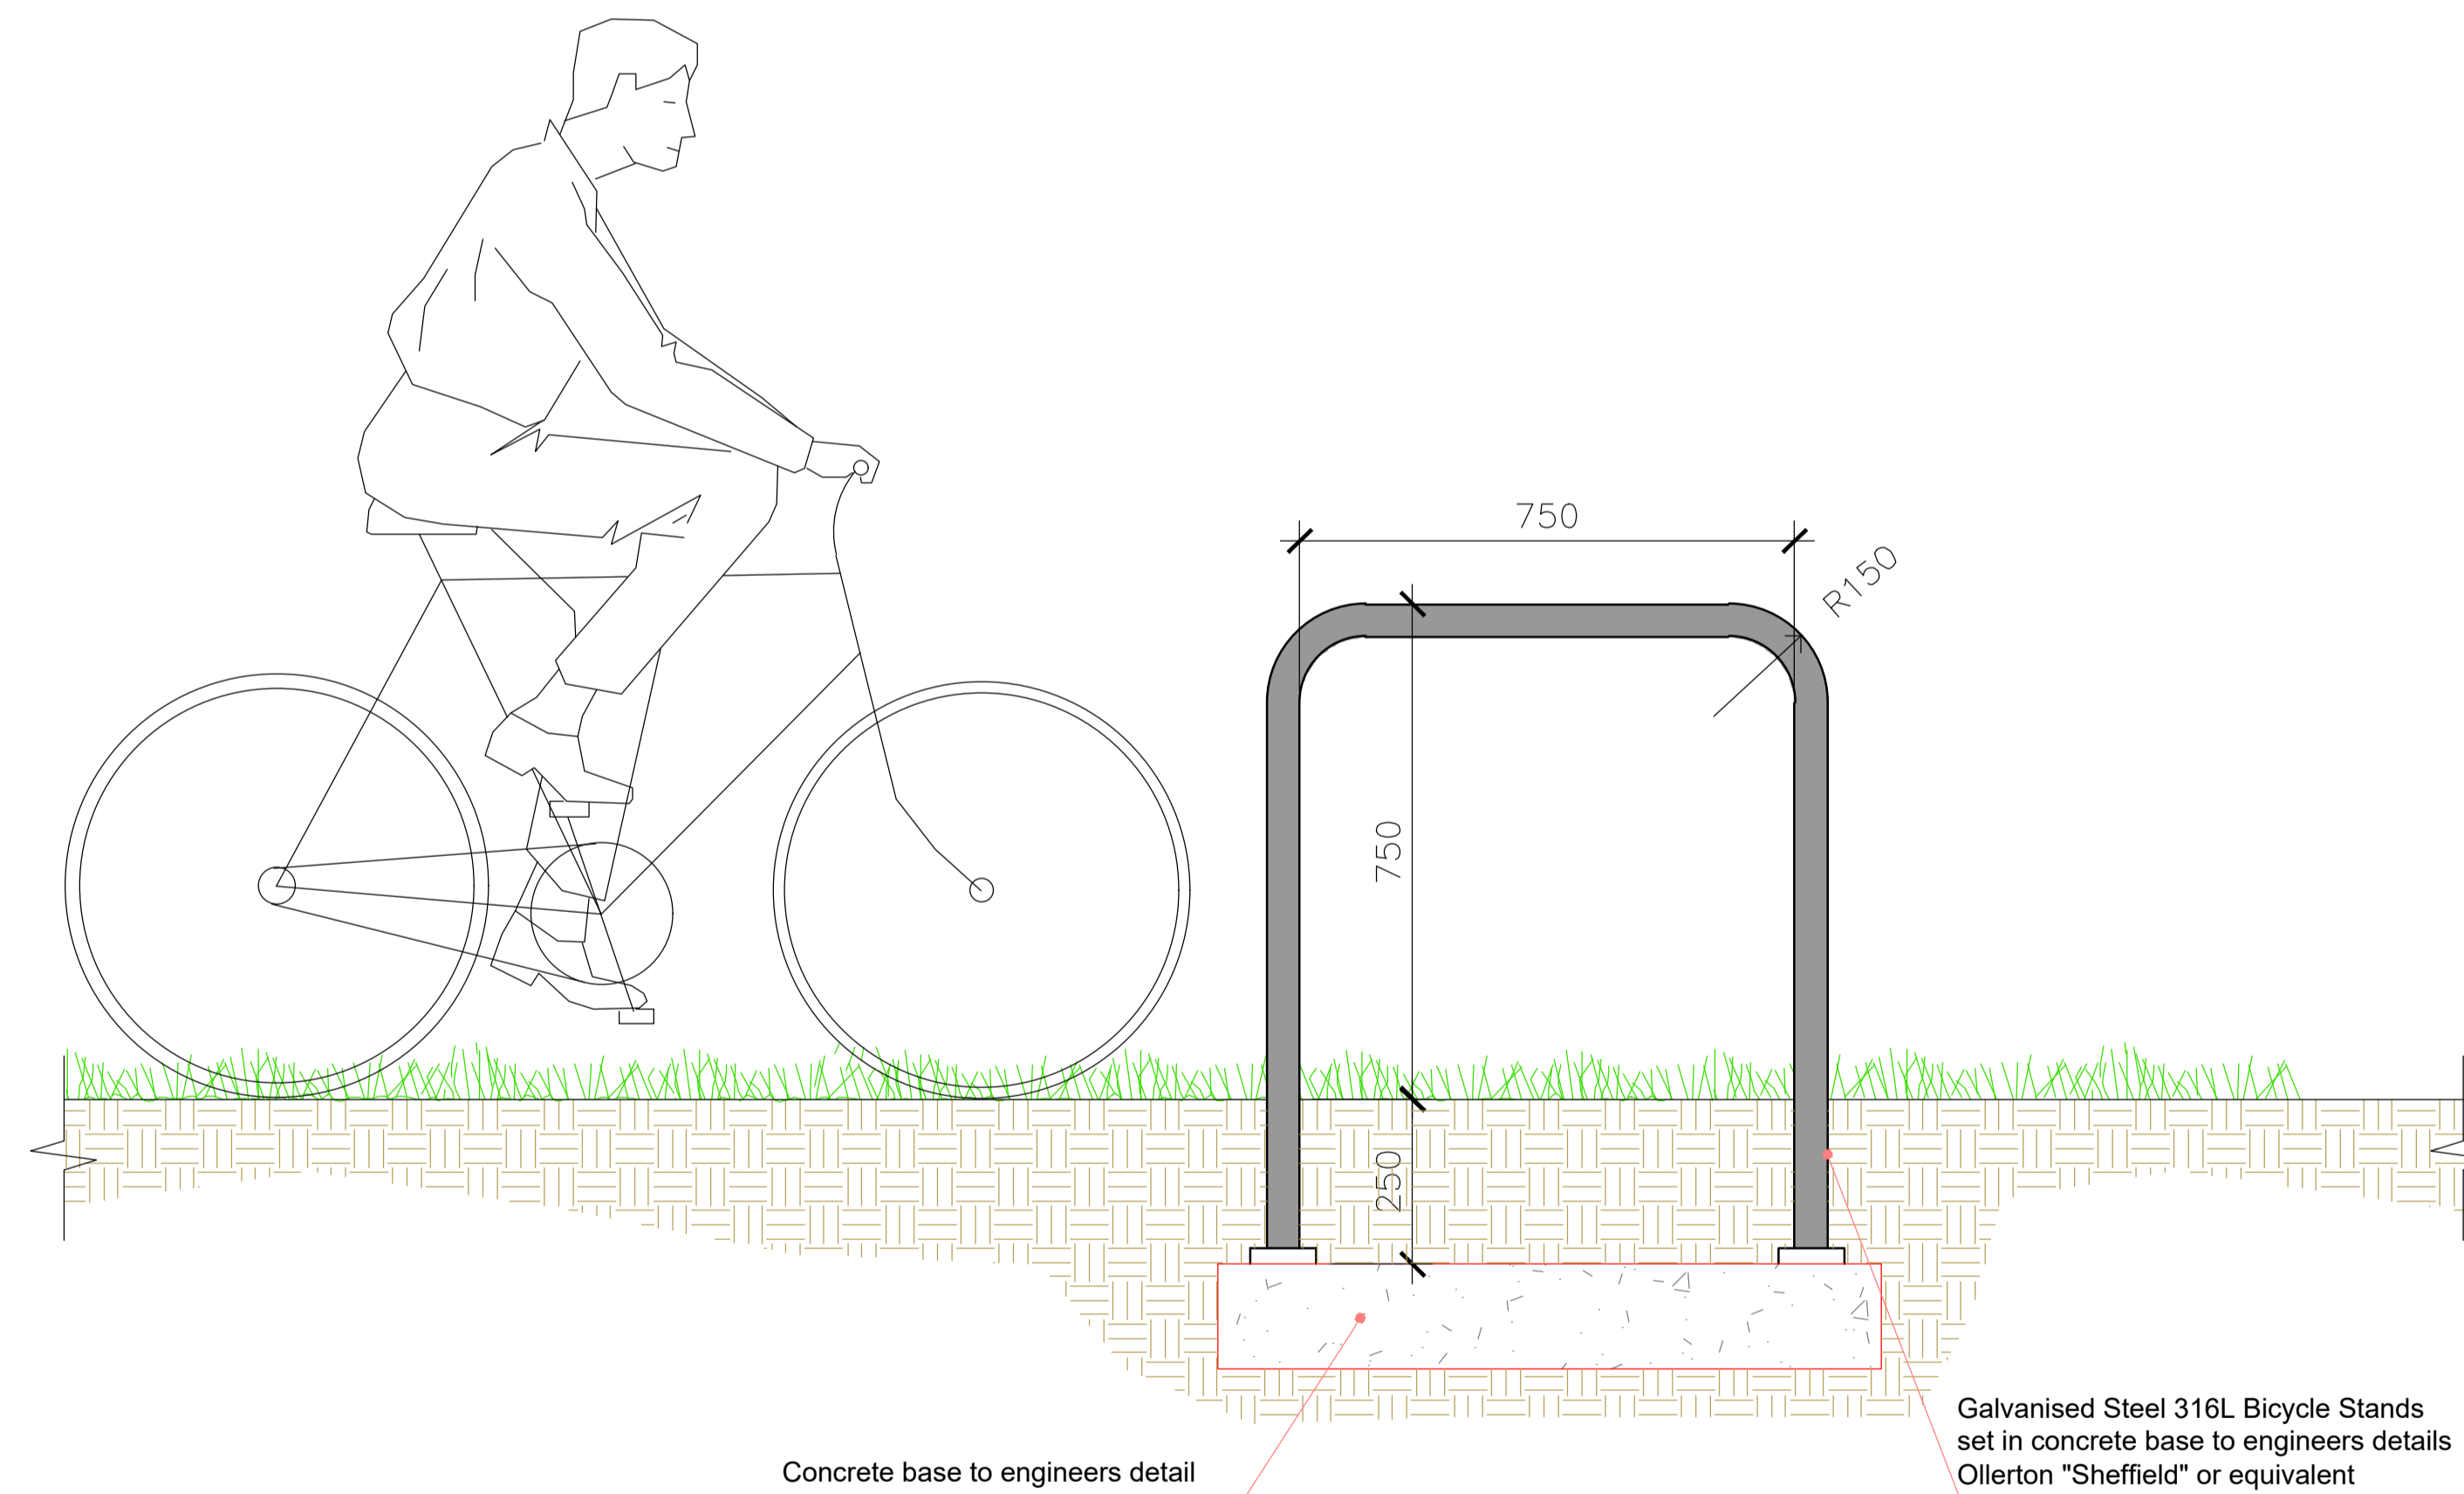

BICYCLE STAND SECTION
(Scale 1:10)

PLANNING

Rev	Description	By	Date

<p>VINCENT HANNON ARCHITECTS/ENGINEERS www.vha.ie</p>	<p>Galway Suite 4 Cloch Mhille, Dublin Road, Galway, H91 V97E T: 091 483 934</p>	<p>Sligo 1-3 Abbey Street, Abbeyquarter North, Sligo, F91 X160 T: 071 915 0022</p>	<p>Maynooth Office 20, Block B Maynooth Business Campus, Kildare T: 071 915 0022</p>
--	---	---	---

<p>© THIS DRAWING IS PROTECTED BY COPYRIGHT AND IS TO BE READ IN CONJUNCTION WITH ALL RELEVANT SPECIFICATIONS AND DRAWINGS. USE ONLY FIGURED DIMENSIONS. DO NOT SCALE OFF THIS DRAWING. IT IS THE CONTRACTOR'S RESPONSIBILITY TO ENSURE COMPLIANCE WITH ALL RELEVANT REGULATIONS. IT IS THE CONTRACTOR'S RESPONSIBILITY TO ENSURE COMPLIANCE WITH ALL CONDITIONS IMPOSED BY THE LOCAL PLANNING AUTHORITY. IF IN DOUBT ASK.</p>	<p>Client: Kildare County Council Project: Proposed Housing Development at Ardclough Road, Celbridge, Co. Kildare Drawing Description: EXTERNAL WORKS Bicycle Stand Status: Planning Date: May 2022</p>
--	--

Scale: 1:10 @ A1	Rev:	Drawing No: 210303-03-122
Drawn by: WS/ TS	Checked by: BF	

Refer to Site Plan for exact location