


**1 Second Floor Plan**  
1 : 100



**2 Roof Plan**  
1 : 100

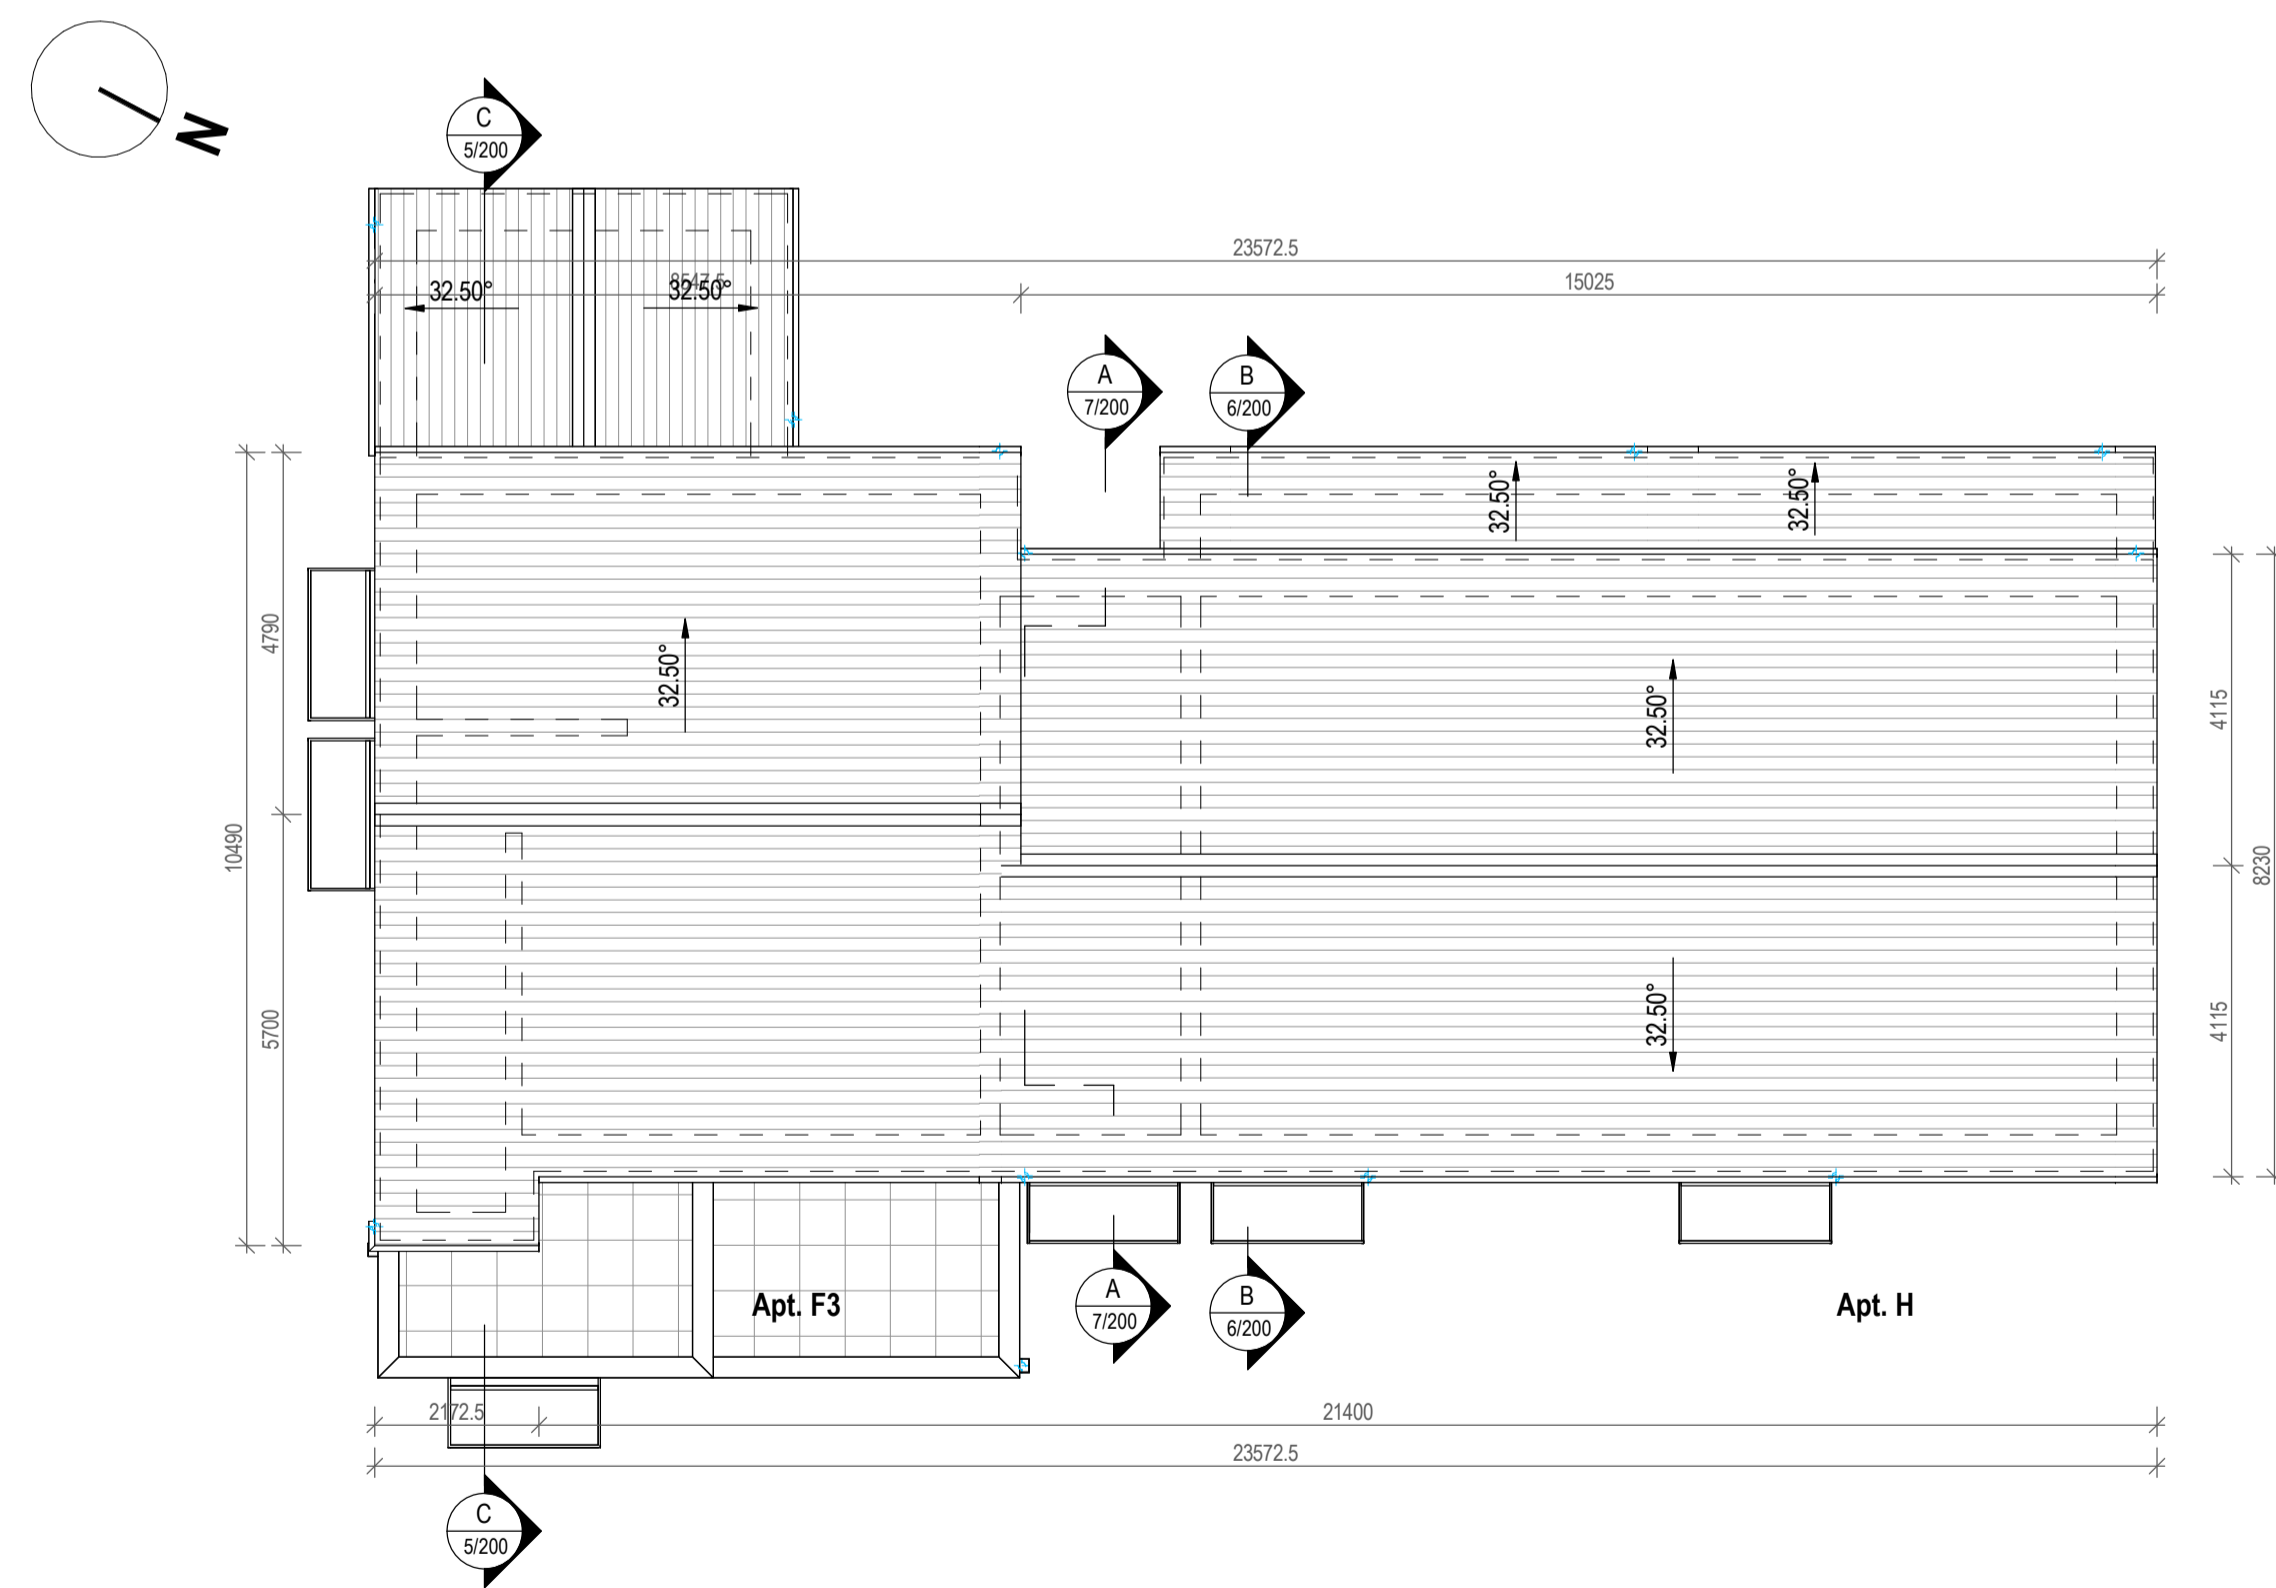

**Key Plan**  
1 : 2500

Quality Housing for Sustainable Communities space provision						
Apt. H	Dwelling Type	Gross Floor Area	Minimum Main Living Room Area	Aggregate Living Area	Aggregate Bedroom Area	Storage Area
Target	2 Bed 4P House	73	13	30	25	6
Proposed	2 Bed 4P House	85.70	13	34.21	25.06	6.83

PLEASE NOTE:  
Minimum unobstructed living room width 3.6m.  
Main bedroom area 13m<sup>2</sup>, Double room 11.4m<sup>2</sup> (2.8m minimum width), Single room 7.1m<sup>2</sup> (2.1m minimum width)

Quality Housing for Sustainable Communities space provision						
Apt.F3	Dwelling Type	Gross Floor Area	Minimum Main Living Room Area	Aggregate Living Area	Aggregate Bedroom Area	Storage Area
Target	1 Bed 2P House	45	11	23	11	3
Proposed	1 Bed 2P House	52.81	11	29.60	11.80	4.29

PLEASE NOTE:  
Minimum unobstructed living room width 3.8m.  
Main bedroom area 13m<sup>2</sup>, Double room 11.4m<sup>2</sup> (2.8m minimum width), Single room 7.1m<sup>2</sup> (2.1m minimum width)

Rev.	By	Date	Description
A	JC	16/08/2022	First Issue For Planning



Mill House, Mill Street, Dundalk, Co. Louth info@vandijkarchitects.com  
+353 (0) 42 935 4466 www.vandijkarchitects.com

Drawing Title: **BL5 (FIGGH) Second Floor & Roof Plan**

From	Sheet No.	Job	Client
1:100	2043-PA-BL5-101	Greenfields Maynooth	Kildare Co. Co.
Revised	By	Date	
A	MS	2043-PA-BL5-100-200	
MS	AP		September 2021

All works to be carried out using proper materials which are fit for the use they are intended and for the condition in which they are to be used. All materials used in connection with the works to comply with the construction products regulation (Reg) no. 305/2011 and the harmonised technical specification/standards that fall within the remit of the CPR no. 305/2011. Figured dimensions must be used in preference to scaled dimensions. Any dimensional discrepancies must be reported to the Architect immediately. This drawing remains the copyright of van Dijk Architects. It must not be used for any purpose building or otherwise without the express permission of this practice. Do not copy or redistribute these drawings or any additional information without the expressed approval of van Dijk Architects.