





REAR ELEVATION
(Scale 1:50)

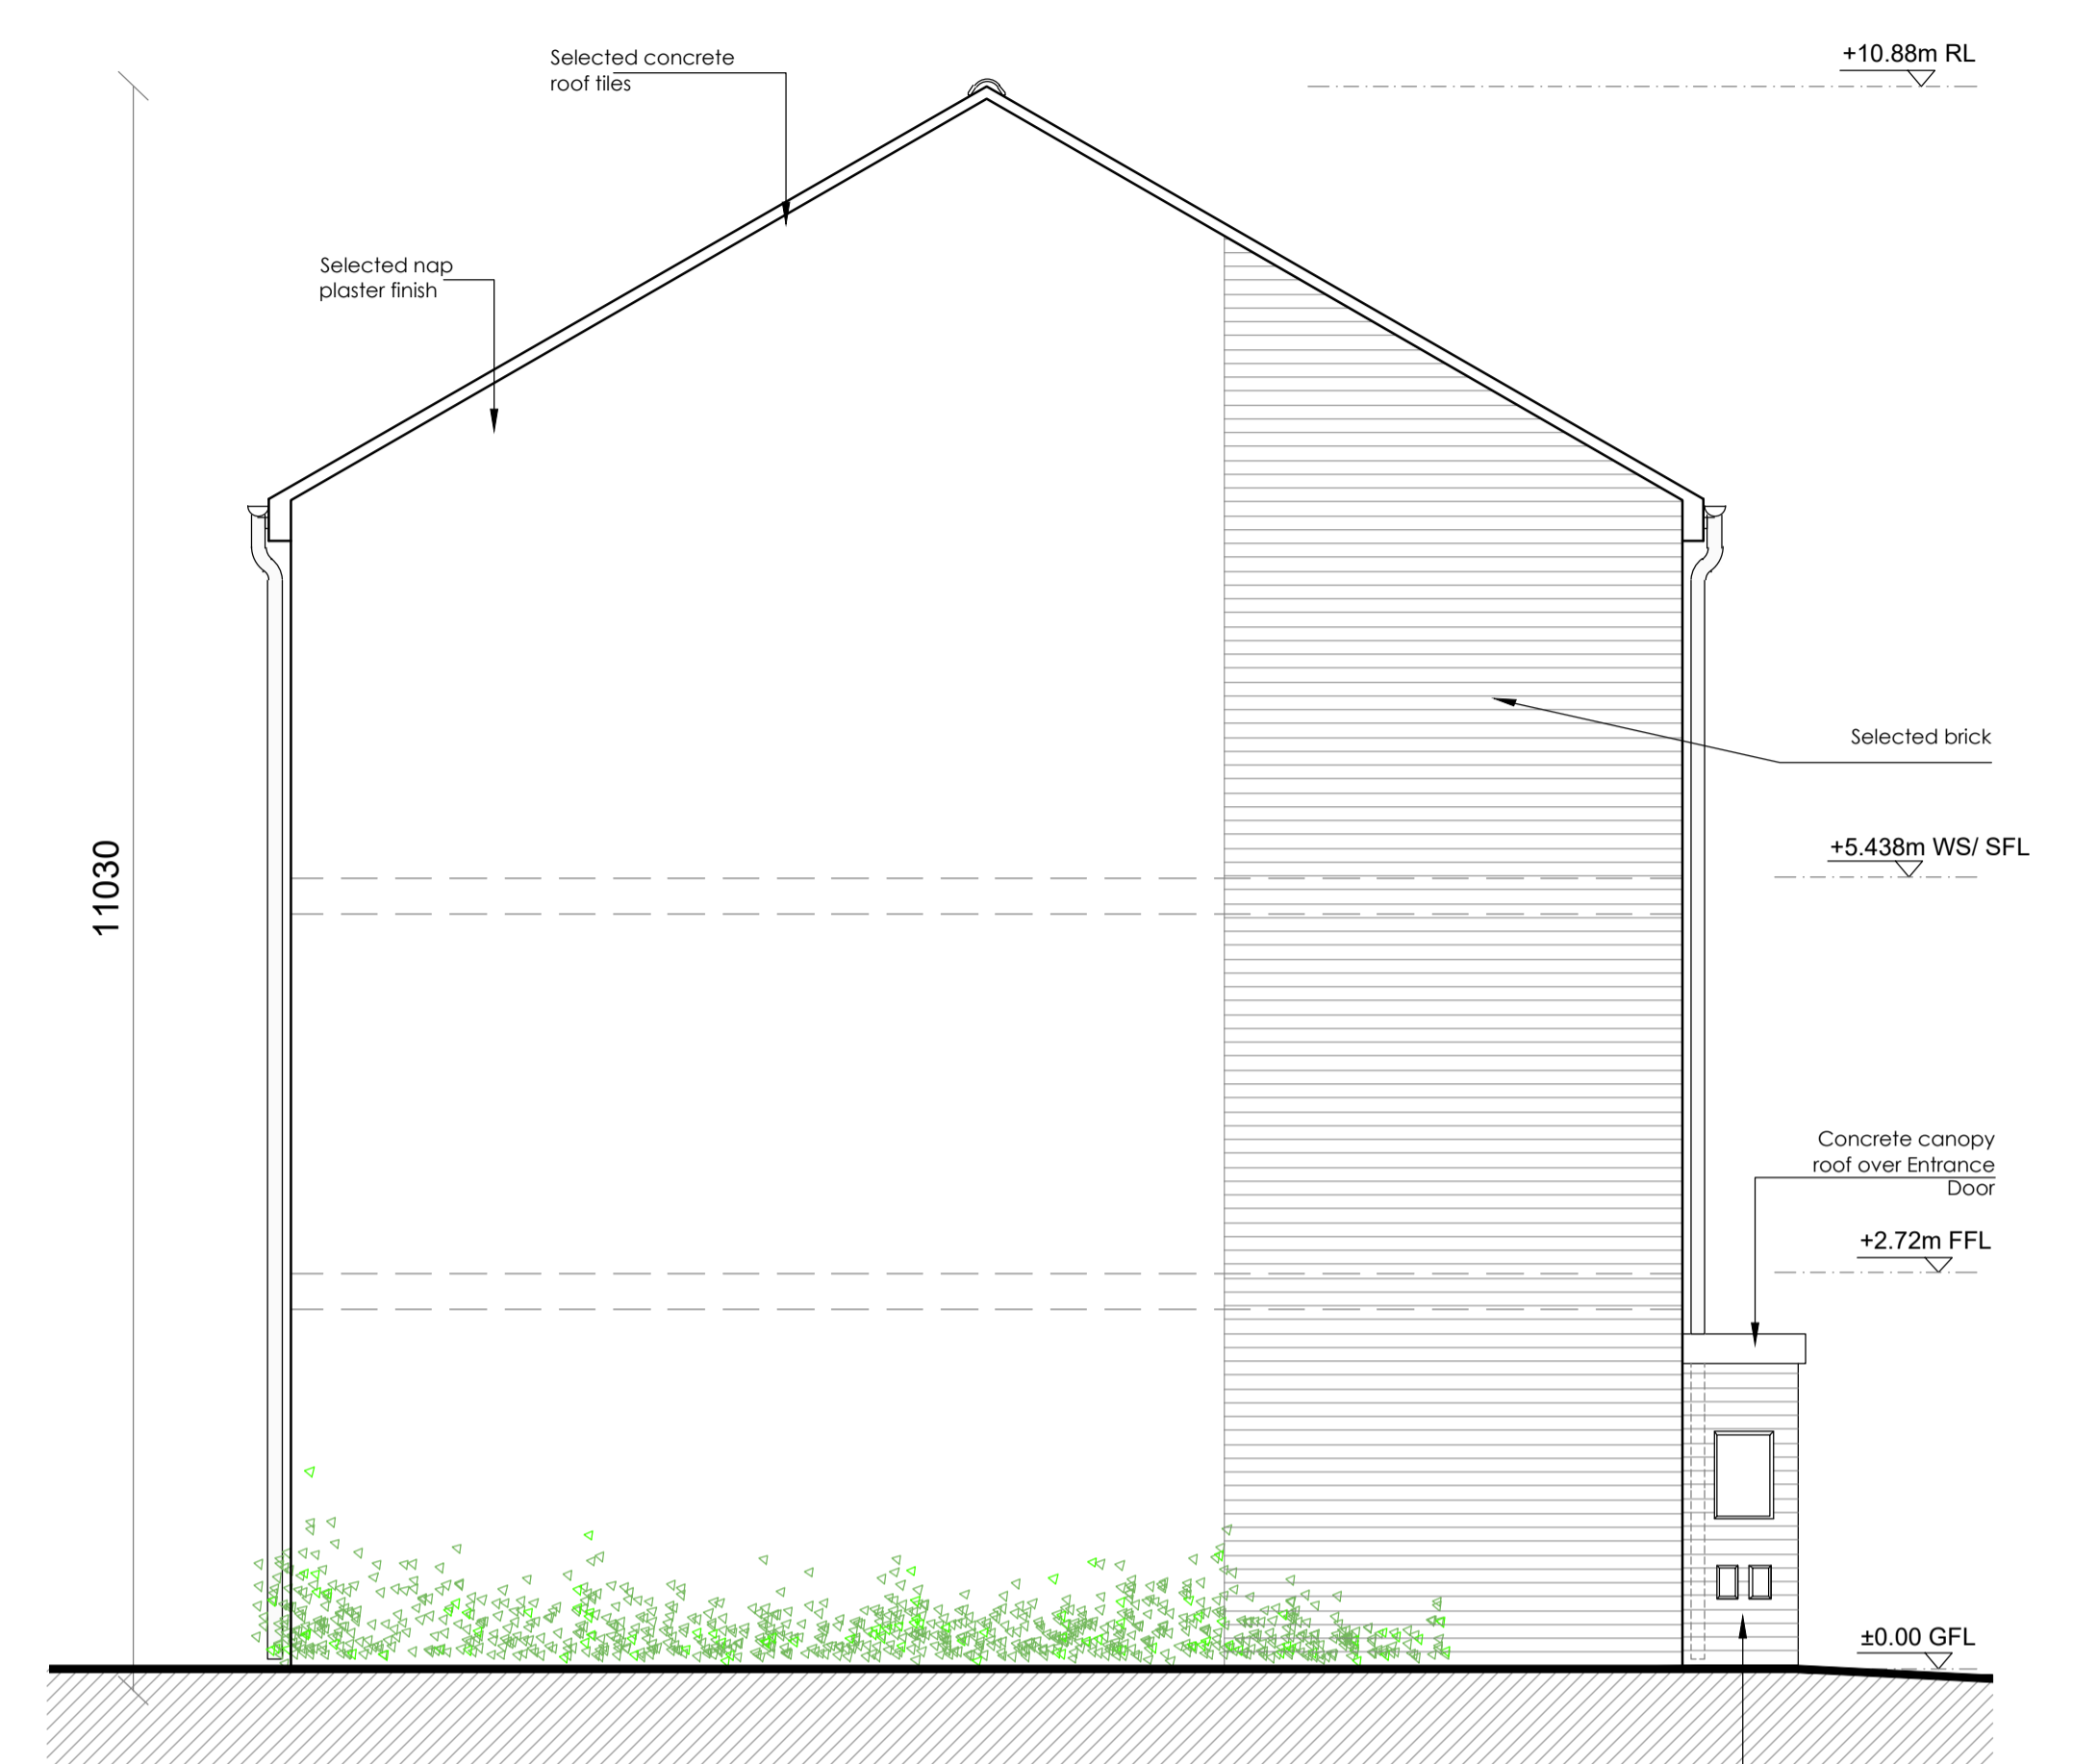

SIDE ELEVATION (Gable)
(Scale 1:50)

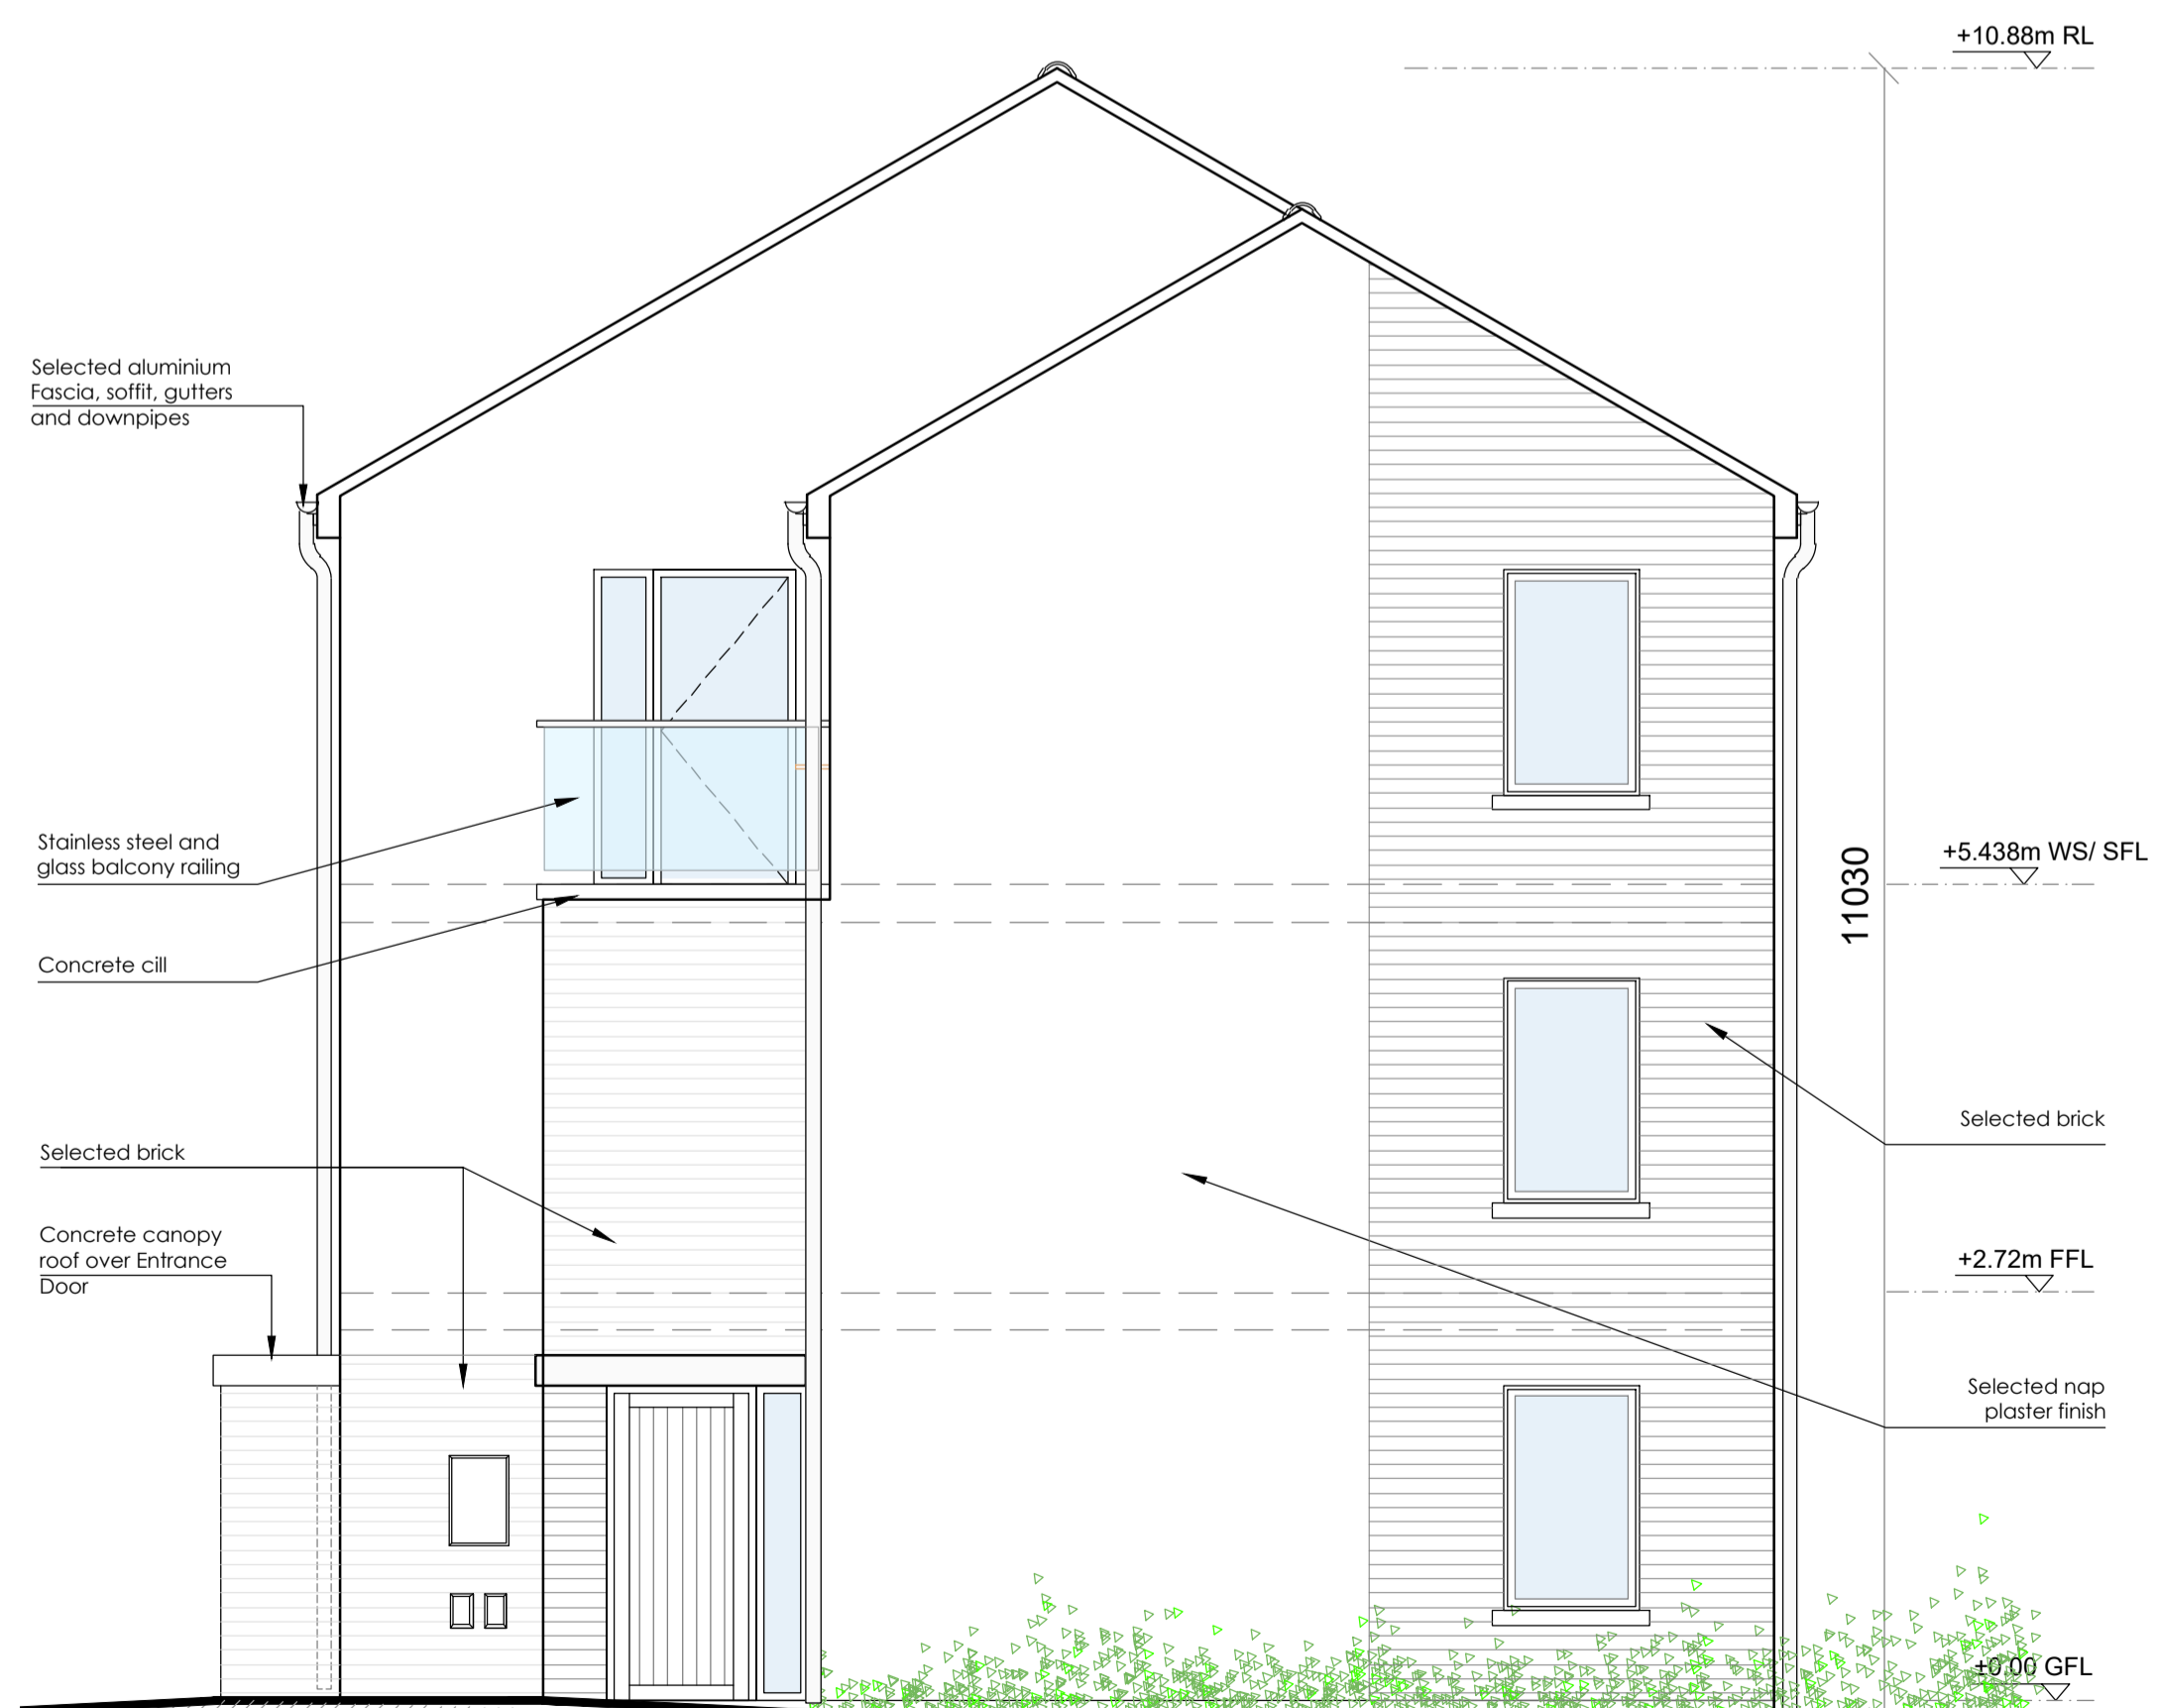

SIDE ELEVATION (1 Bed Apt. Entrance)
(Scale 1:50)

PLANNING

Rev	Description	By	Date

	VINCENT HANNON ARCHITECTS	Galway Suite 4 Cloch Mhille, Dublin Road, Galway, H91 V97E E: info@vha.ie www.vha.ie	Sligo 1-3 Abbey Street, Abbeyquarter North, Sligo, F91 X160 T: 091 483 934 T: 071 915 0022	Maynooth Office 20, Block B Maynooth Business Campus, Kildare T: 071 915 0022
	<small>© THIS DRAWING IS PROTECTED BY COPYRIGHT AND IS TO BE READ IN CONJUNCTION WITH ALL RELEVANT SPECIFICATIONS AND DRAWINGS. USE ONLY FIGURED DIMENSIONS. DO NOT SCALE OFF THIS DRAWING. IT IS THE CONTRACTOR'S RESPONSIBILITY TO ENSURE COMPLIANCE WITH ALL ASPECTS OF THE CURRENT BUILDING REGULATIONS. IT IS THE CONTRACTOR'S RESPONSIBILITY TO ENSURE COMPLIANCE WITH ALL CONDITIONS IMPOSED BY THE LOCAL PLANNING AUTHORITY. # IN DOUBT ASK.</small>			

Client: Kildare County Council	Scale: 1:50 @ A1
Project: Proposed Housing Development at Ardclough Road, Celbridge, Co. Kildare	
Drawing Description: DUPLEX BUILDING DX2 Elevations	
Status: Planning	Rev:
Date: May 2022	Rev:
Drawing No: 210303-03-119	Checked by: BF
Drawn by: TS - SF - WS	

Refer to Site Plan for exact location and levels