



DETAILED LAYOUT 02
SCALE 1:500
CAR PARKING AREA

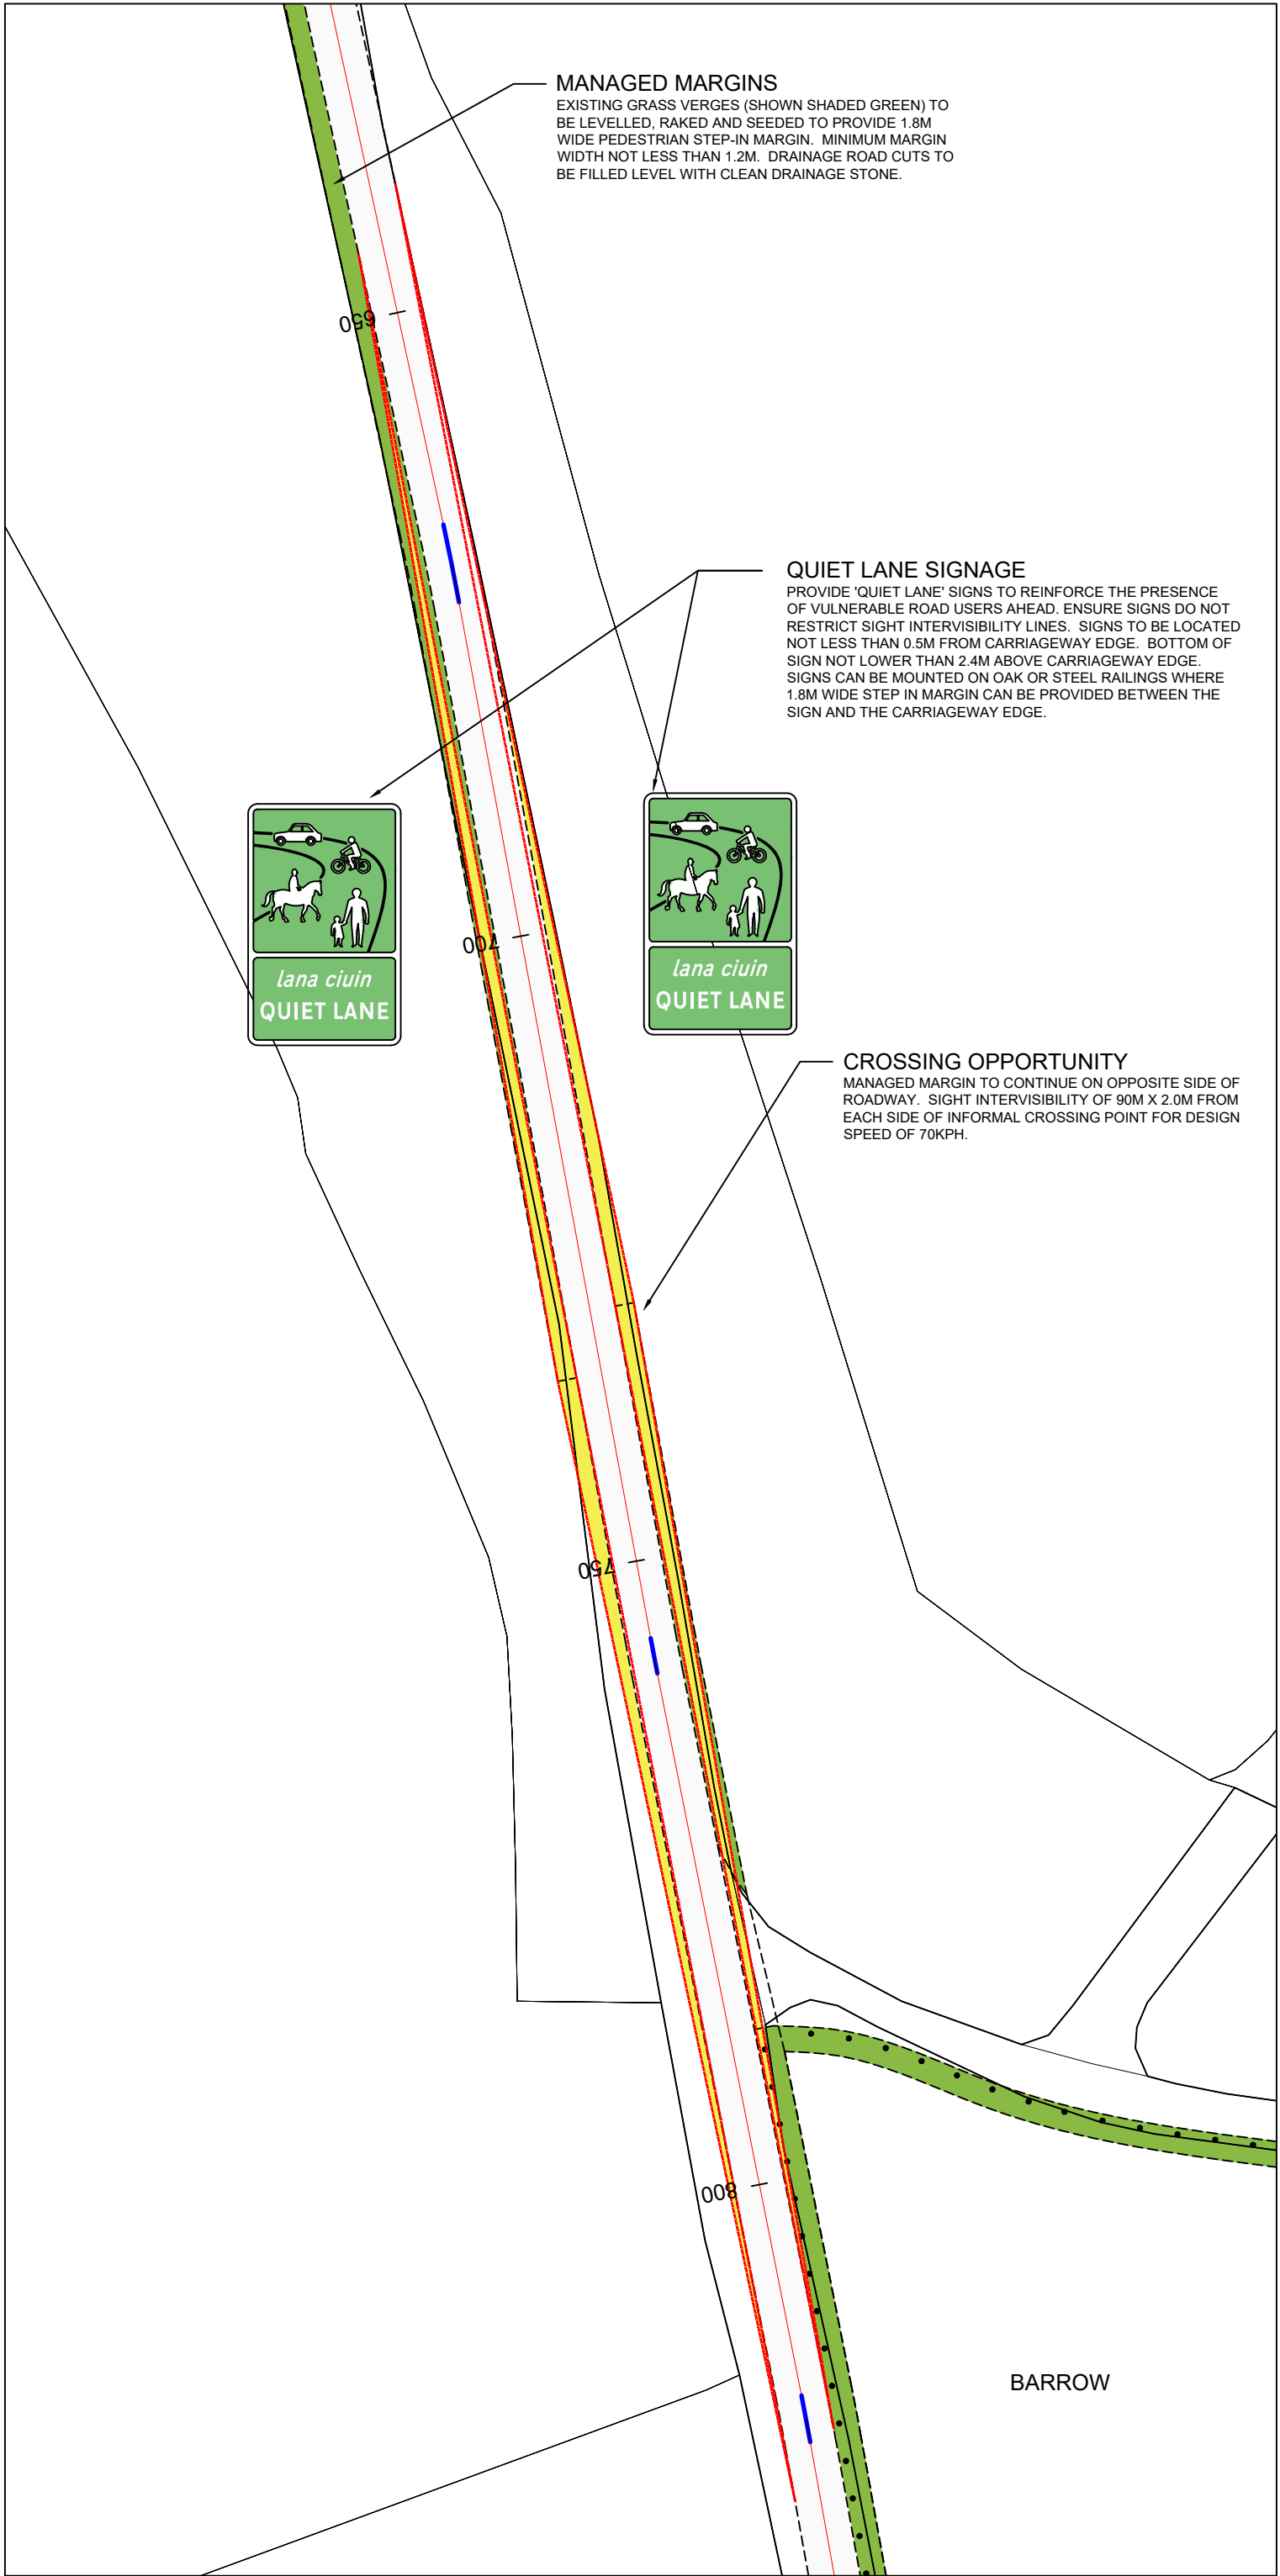

DETAILED LAYOUT 03
SCALE 1:500
CROSSING OPPURTUNITY NORTH OF BARROW

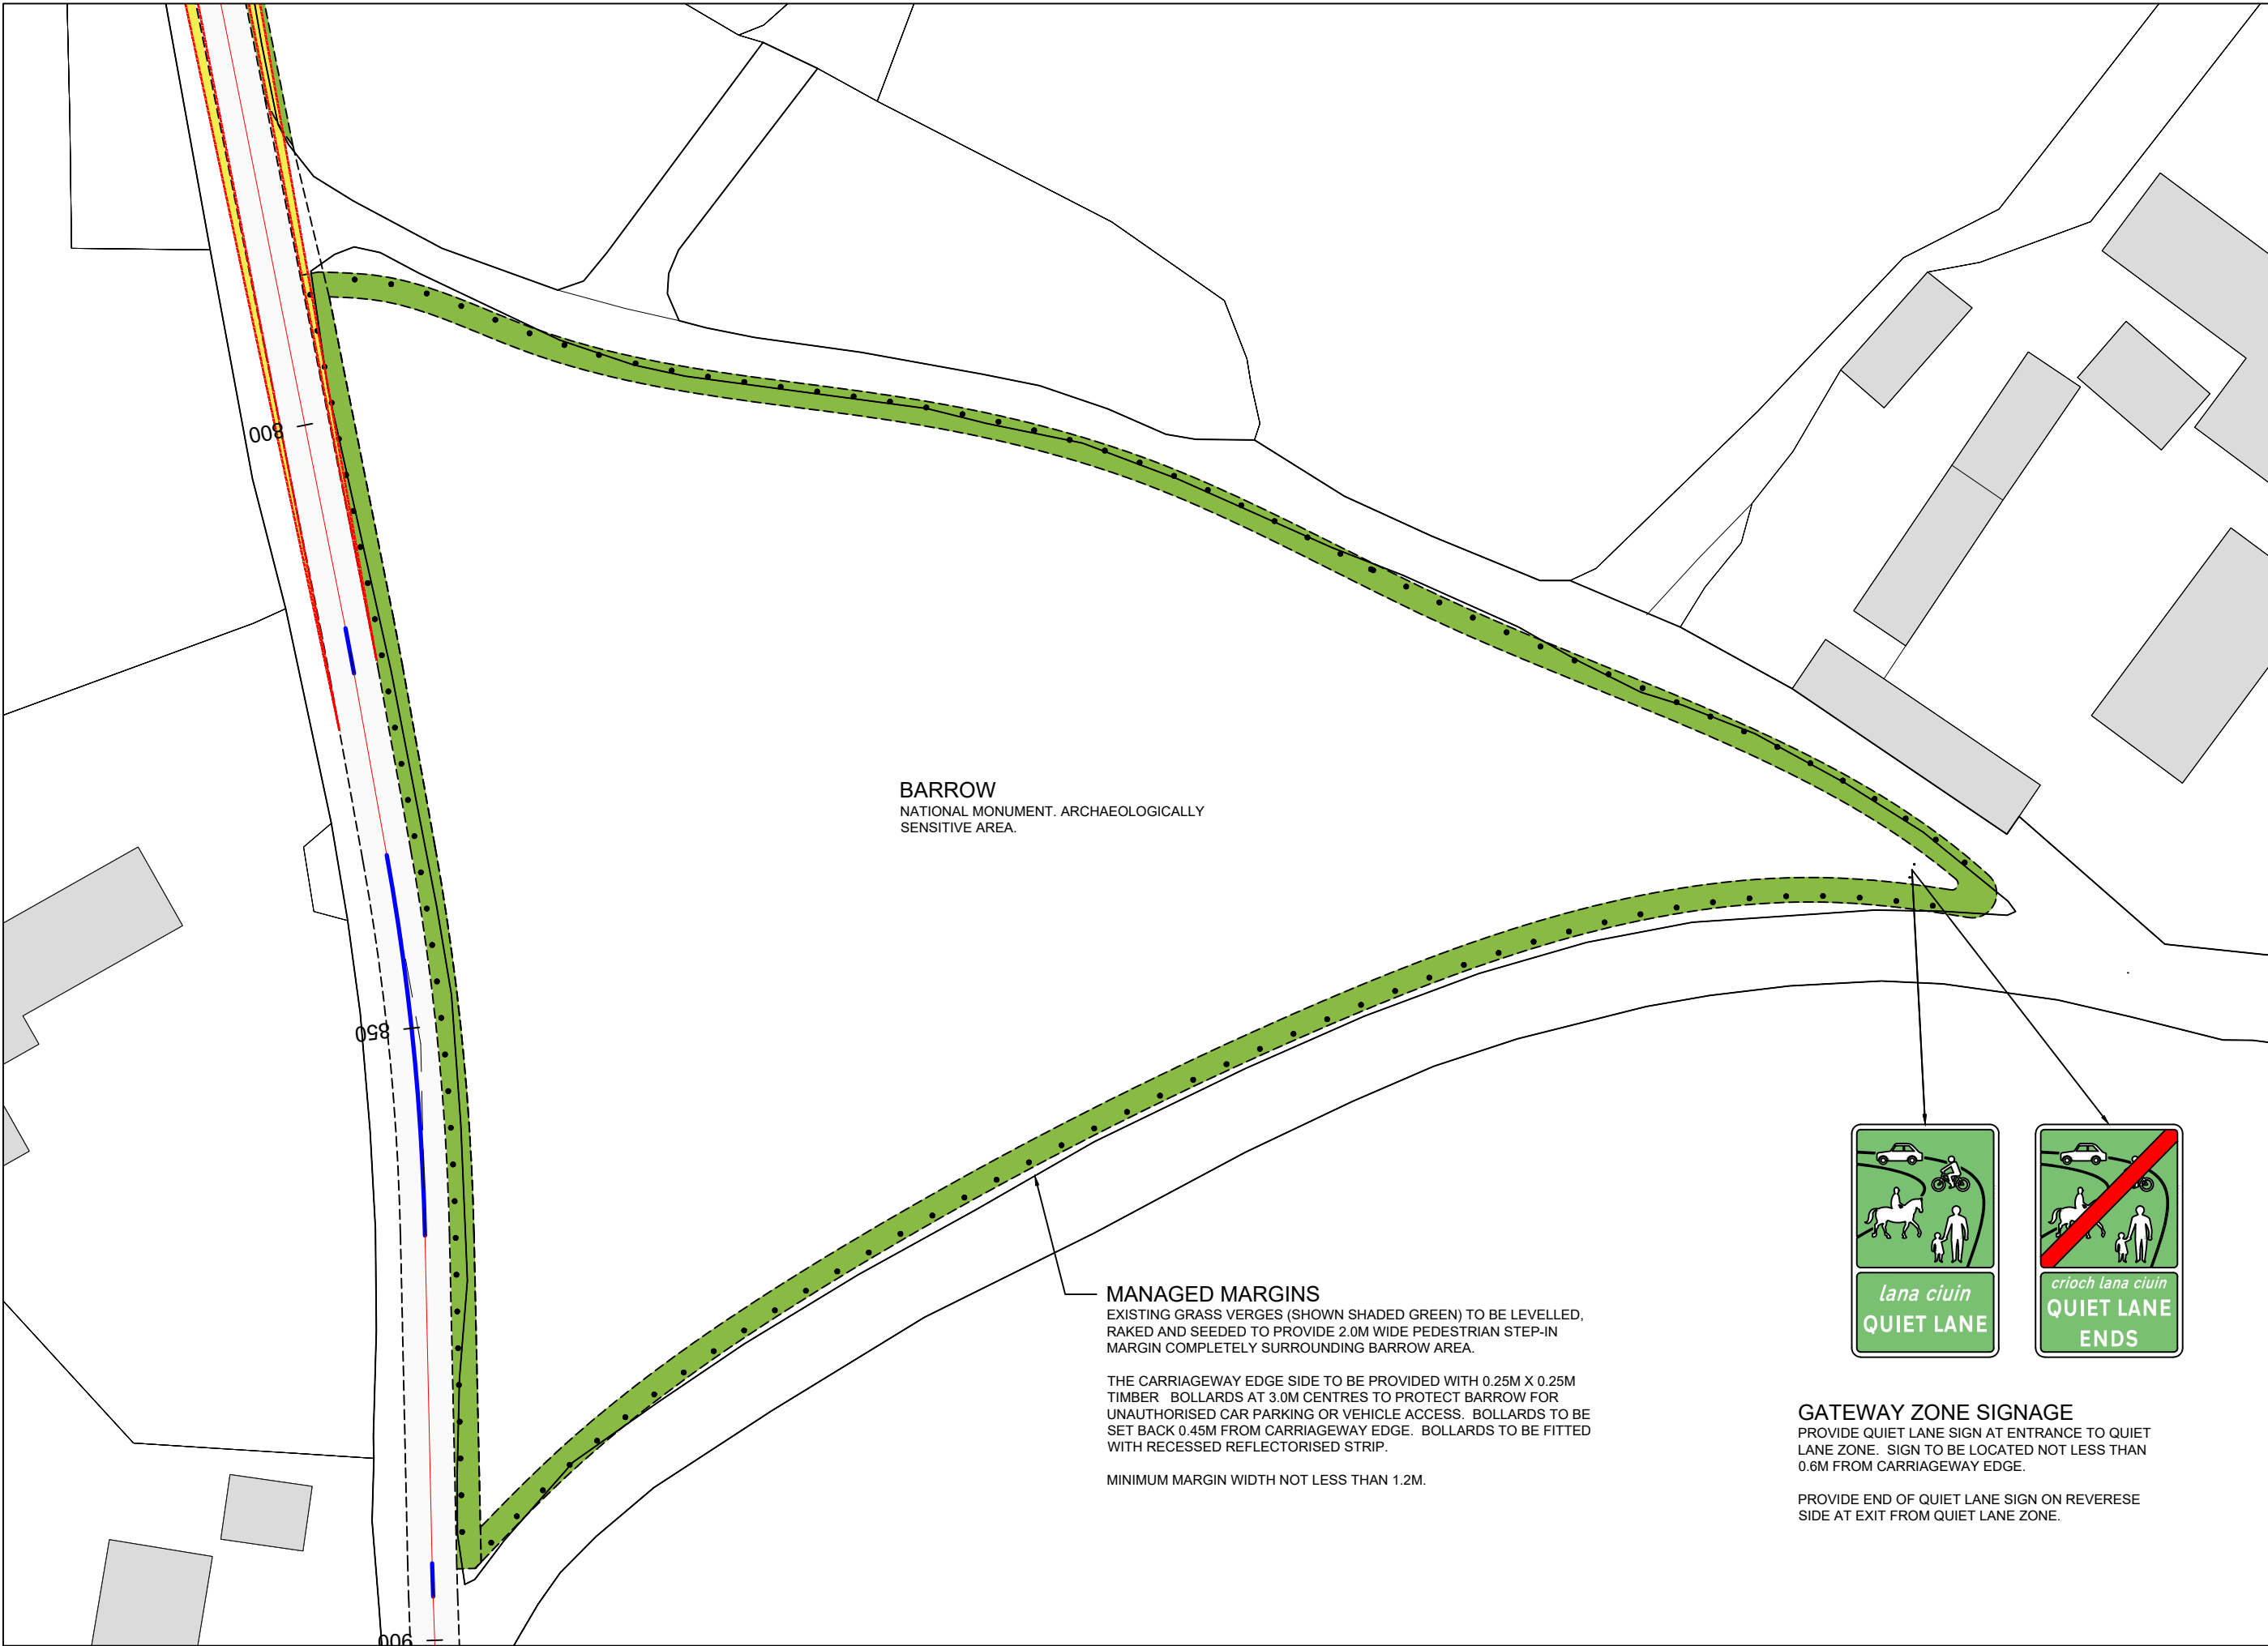

DETAILED LAYOUT 04
SCALE 1:500
BARROW WALKING MARGIN

LEGEND - SURFACE TYPE

EXISTING CARRIAGEWAY SURFACE
MANAGED GRASS MARGIN
REINFORCED GRASS CAR PARKING AREA
RESIN BOUND CALCINED BAUXITE ANTI SKID SURFACE

DOOLEY CUMMINS
ARCHITECTS + ENGINEERS
STANHOPE ST., ATHY,
CO. KILDARE, R14 HT25
(056) 8640013
info@dcac.ie

01		PART 8 ISSUE - REVERSED PARKING		CD	CD	19/03/2024	PROJECT	3190	DRAWING NO 01/02
ISSUE		DETAILS		CHK	DRN	DATE			
CLIENT							REVISION	01	
PROJECT							PHASE	PART 8	
DRAWING							SCALE	1:500	
OLD KILCULLEN AREA COMMUNITY ASSOCIATION							DATE	MARCH 2024	A
OLD KILCULLEN HERITAGE TRAIL									
OLD KILCULLEN HACKLOW & HALVERSTOWN, CO. KILDARE									
DETAILED LAYOUT - SHEET 1									

COPYRIGHT LICENSE GRANTED ONLY TO THE NAME CLIENT TO USE FOR THE SPECIFIC WORKS TO BE CONSTRUCTED. THIS LICENSE DOES NOT EXTEND TO ANY OTHER WORKS. DESIGN SCALE FOR DRAWINGS: USE FOR INFORMATION ONLY. IF BOLLARD, ASK, NOTIFY SCALE OF ANY ERRORS OR DISCREPANCIES. ALL WORKS SHALL BE CONSTRUCTED IN ACCORDANCE WITH THE NATIONAL BUILDING REGULATIONS, SAFETY HEALTH AND WELFARE AT WORK CONSTRUCTION REGULATIONS AND ALL RELEVANT STANDARDS. WORKS RETURNED TO THE DRAWING AUTHOR MUST MEET THE REQUIREMENTS OF THE ABOVE STANDARDS OR PRIOR CAUSE INACCURACIES/CONFLICTS SHALL BE BROUGHT TO THE ATTENTION OF THE CLIENT. THE PERSONS RESPONSIBLE FOR CONSTRUCTION OF THE WORKS SHALL CHECK THE ACCURACY OF THE DRAWING AGAINST THE SITE, TO CLARIFY ANY AMBIGUITY PRIOR TO THE COMMENCEMENT OF THE WORKS.