



DETAILED LAYOUT 05  
SCALE 1:500  
OLD KILCULLEN ROUND TOWER & BRENNAN'S PUBLIC HOUSE  
JUNCTION BETWEEN L6078 AND L6080

LEGEND - SURFACE TYPE

EXISTING CARRIAGEWAY SURFACE	
MANAGED GRASS MARGIN	
RESIN BOUND CALCINED BAUXITE ANTI SKID SURFACE	

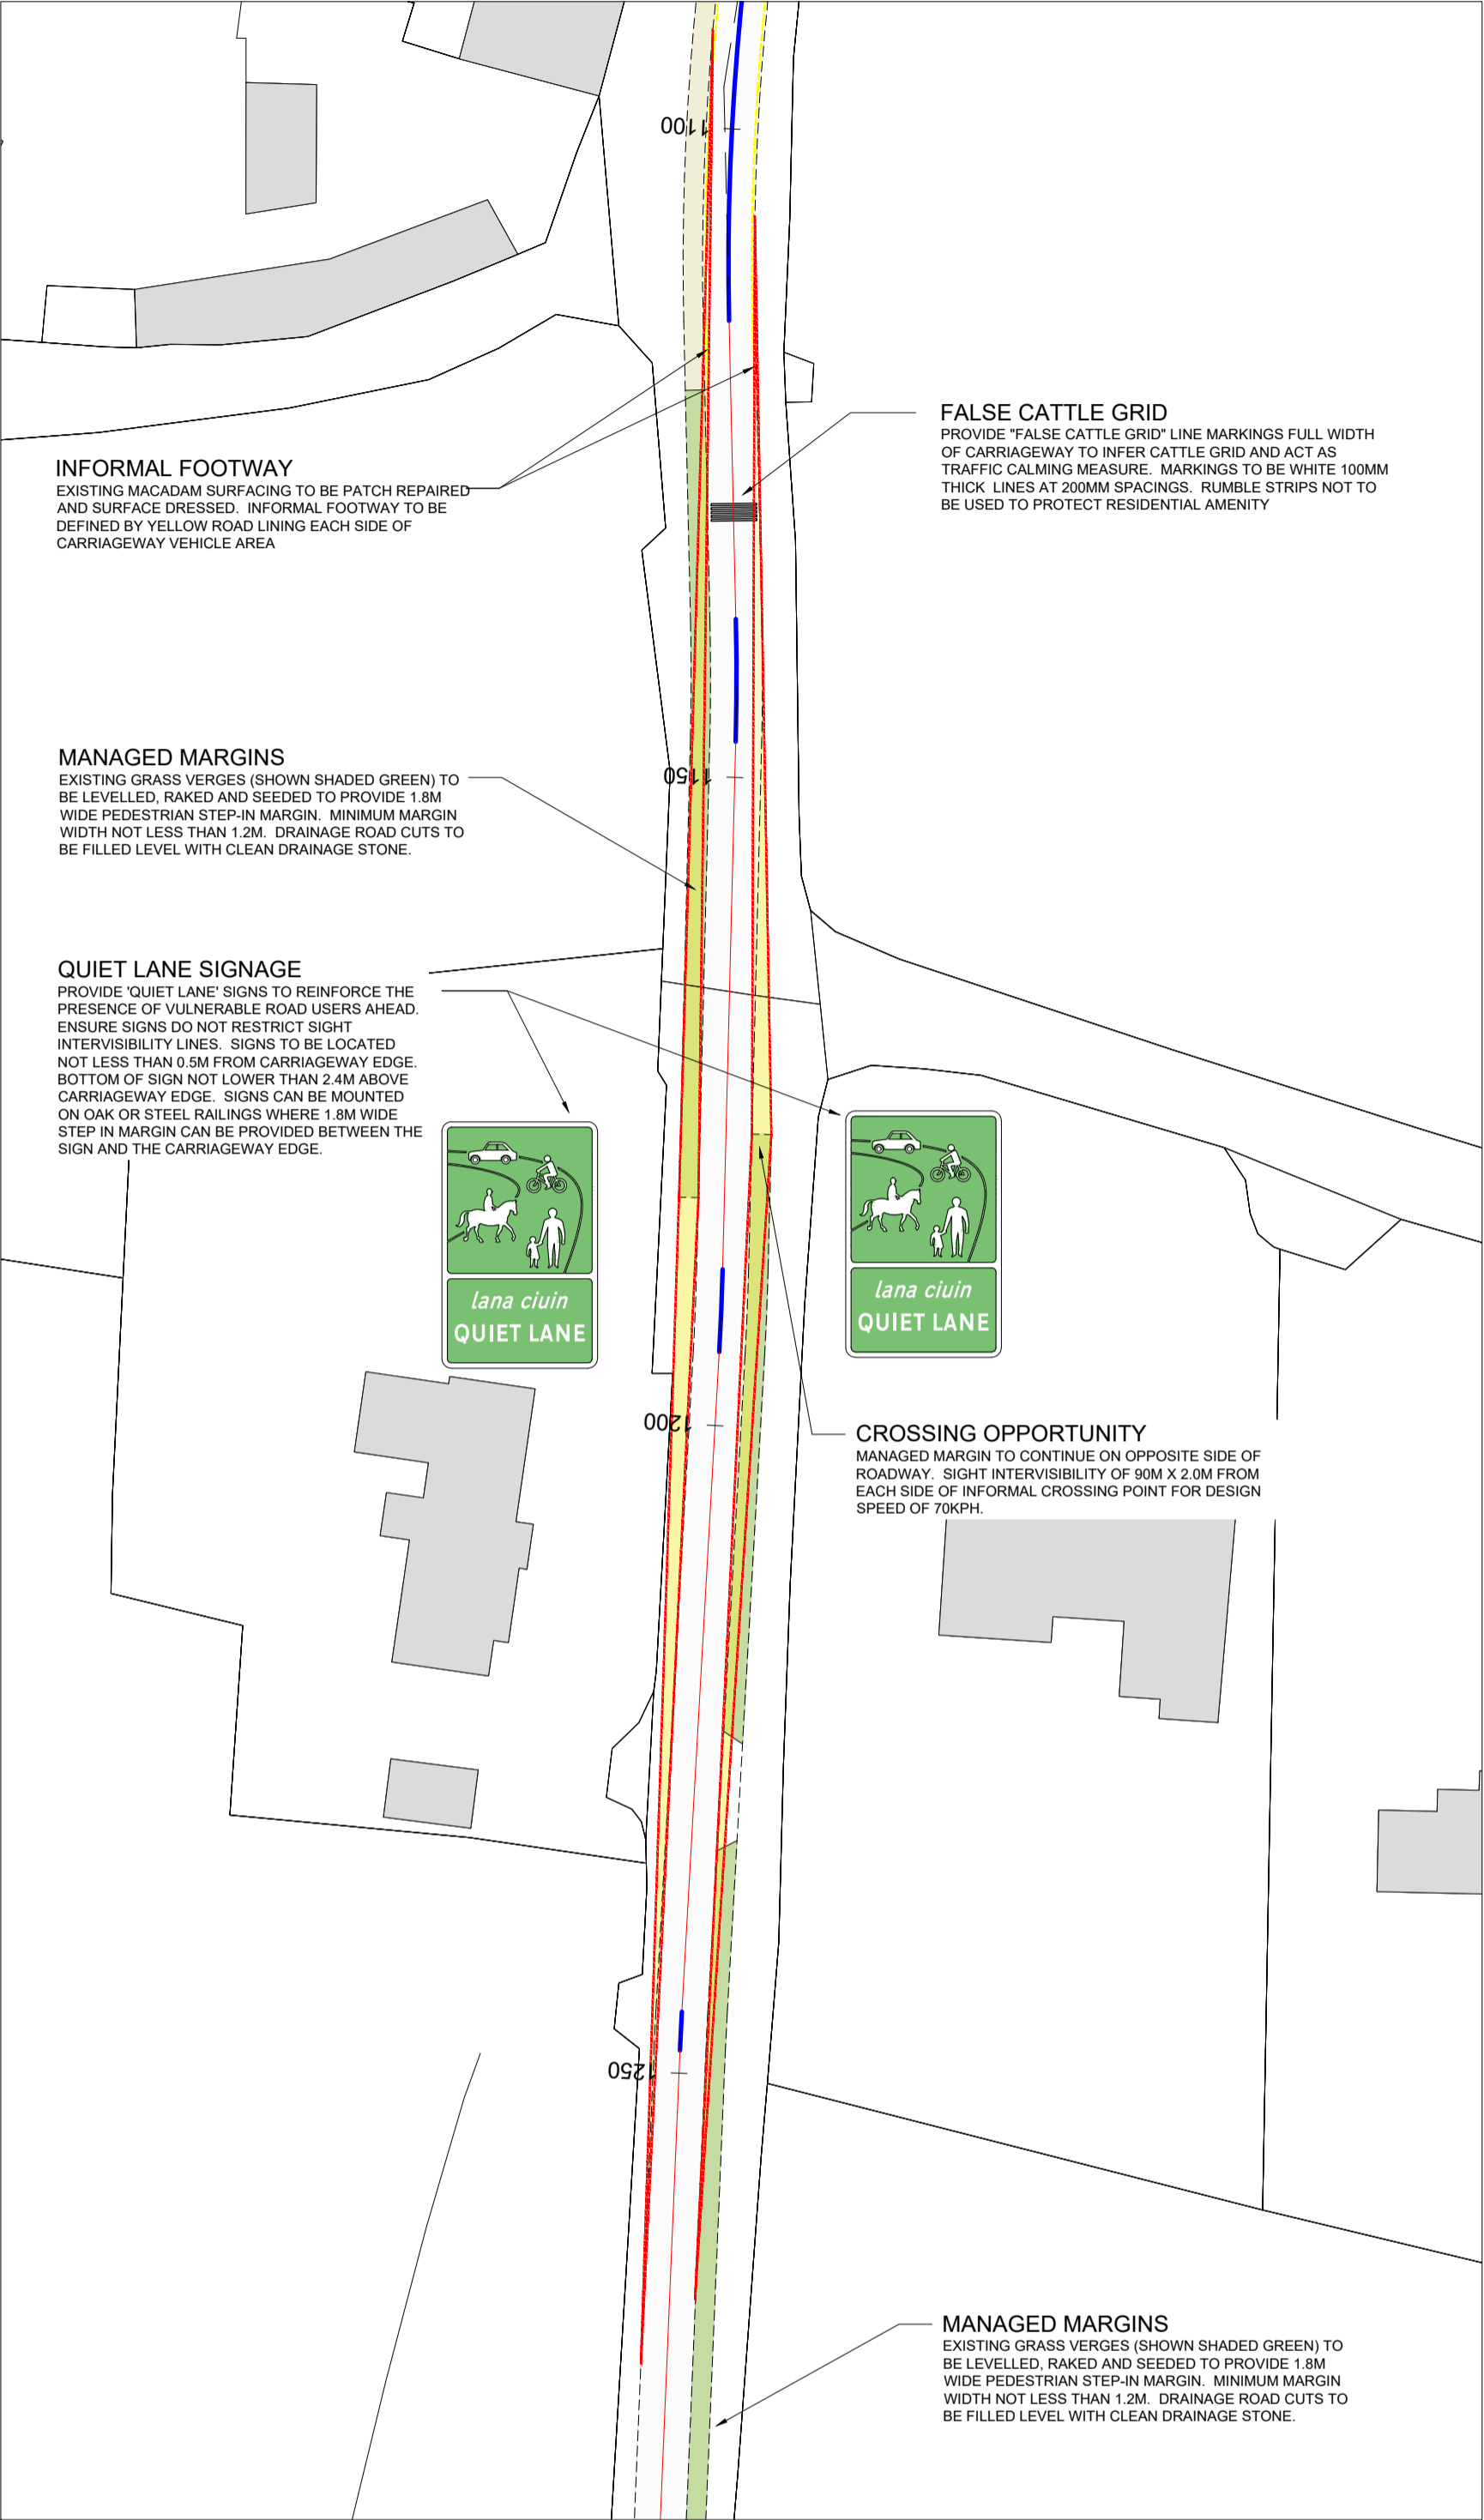

DETAILED LAYOUT 06  
SCALE 1:500  
CROSSING OPPURTUNITY SOUTH OF BRENNAN'S PUBLIC HOUSE

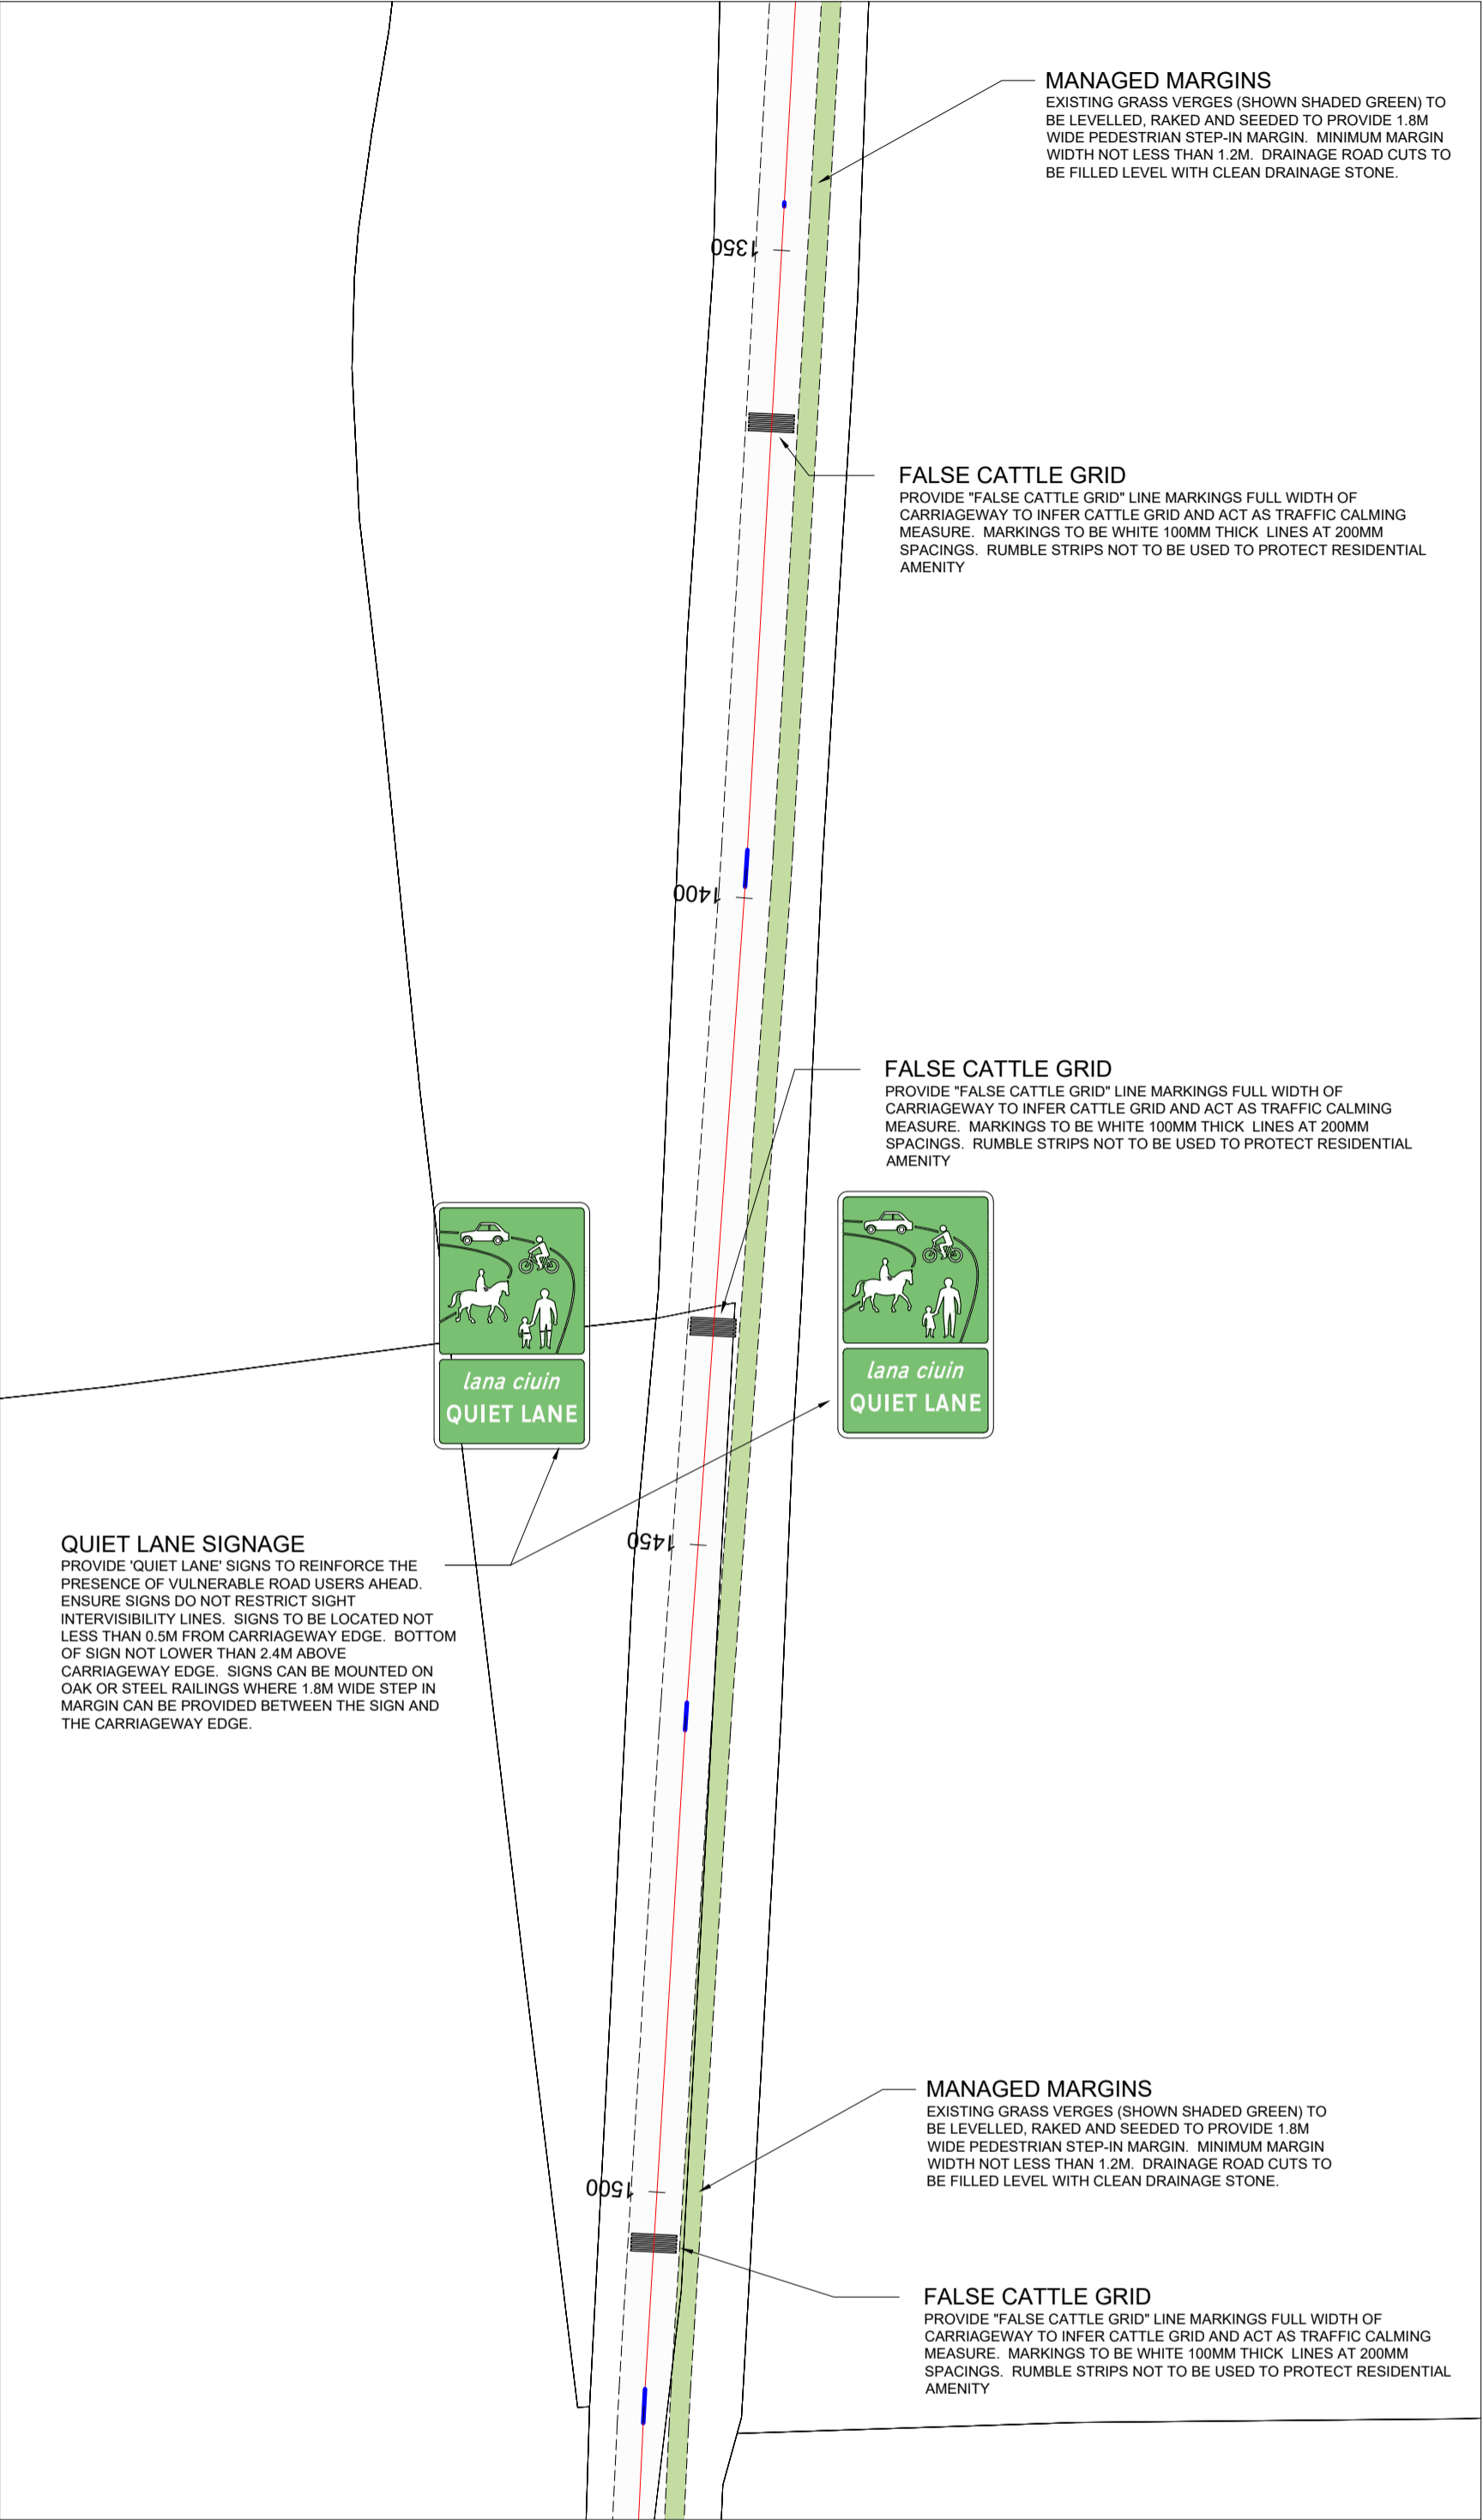

DETAILED LAYOUT 07  
SCALE 1:500  
TRAFFIC CALMING MEASURES AT TOP OF HILL  
SOUTH OF BRENNAN'S PUBLIC HOUSE

DOOLEY CUMMINS  
ARCHITECTS + ENGINEERS  
STANHOPE ST., ATHY,  
CO. KILDARE, R14 HT25  
(059) 8640013  
info@dcce.ie

ISSUE	DETAILS	CD	CD	23/11/2023	PROJECT	3190	DRAWING NO	01/03
ISSUE	DETAILS	CD	CD	DATE	REVISION	0		
CLIENT	OLD KILCULLEN AREA COMMUNITY ASSOCIATION				PHASE	PART 8	SCALE	1:500 A1
PROJECT	OLD KILCULLEN HERITAGE TRAIL				DATE	NOVEMBER 2023		
DRAWING	DETAILED LAYOUT - SHEET 1							

COPYRIGHT LICENSE GRANTED ONLY TO THE NAMED CLIENT. TO SUBSEQUENT AS TO ALLOW THE SPECIFIC WORKS TO BE CONSTRUCTED. THIS LICENSE DOES NOT EXTEND TO ANY OTHER WORKS. DO NOT SCALE FROM DRAWINGS. USE REQUIRED DIMENSIONS ONLY. IF IN DOUBT, FOR NOTIFICATION OF ANY ERRORS OR DISCREPANCIES. ALL WORKS SHALL BE CONSIDERED IN ACCORDANCE WITH THE DRAWING. SAFETY IS THE TOP PRIORITY. WORKS SHOULD BE DONE IN ACCORDANCE WITH THE DRAWING AND NOT BEAT THE REQUIREMENTS OF THE ABOVE STANDARDS. IF ANY CASES OF DISCREPANCIES BETWEEN DRAWINGS SHALL BE BROUGHT TO THE ATTENTION OF THE CLIENT. THE PERSONS RESPONSIBLE FOR CARRYING OUT THE WORKS SHALL CHECK THE ACCURACY OF THE DRAWING AGAINST THE SITE, ITS EXISTING AND EXISTING, PRIOR TO THE CARRYING OUT OF THE WORKS.