

Alignment Segment AB6




VP3 Looking towards Halverstown Cross. The False Cattle Grids do not appear incongruous in this landscape setting.



VP4 A closer look, viewing towards Halverstown Cross. The False Cattle Grids do not appear incongruous in this landscape setting taking all the landscape elements into consideration..

Existing hedgerow and hedgerow trees

Existing hedgerow and hedgerow tree

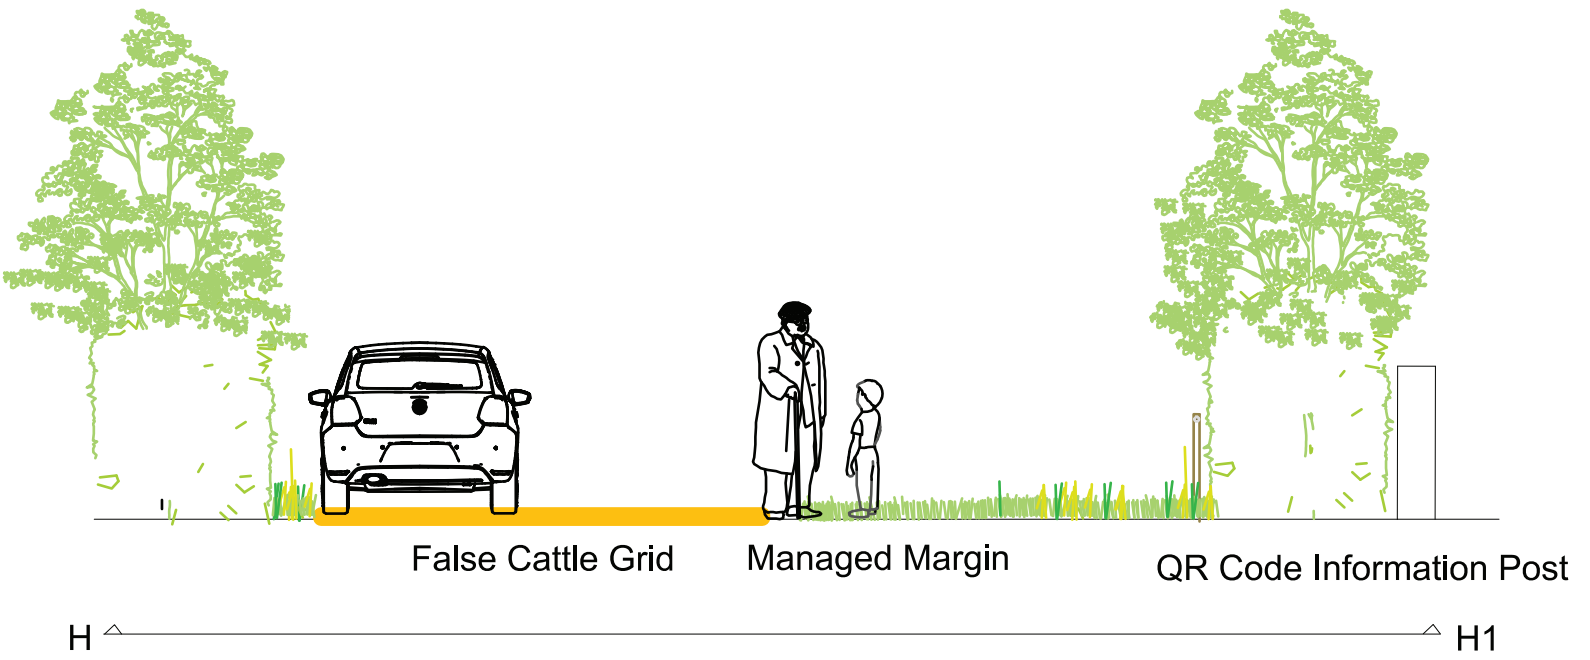

Project :	Old Kilcullen Heritage Trail
Drawing :	Alignment Segment BC
Drawing No.	OKSAB601
Scale ;	1 to 500, 1 to 50
Date :	5/12/2023
Drawn By :	GH

www.hayesryan.com
Kilmead, Athy, Co. Kildare.
info@hayesryan.com
086 2219021
Tel 059 8626093

Sample large QR sign