

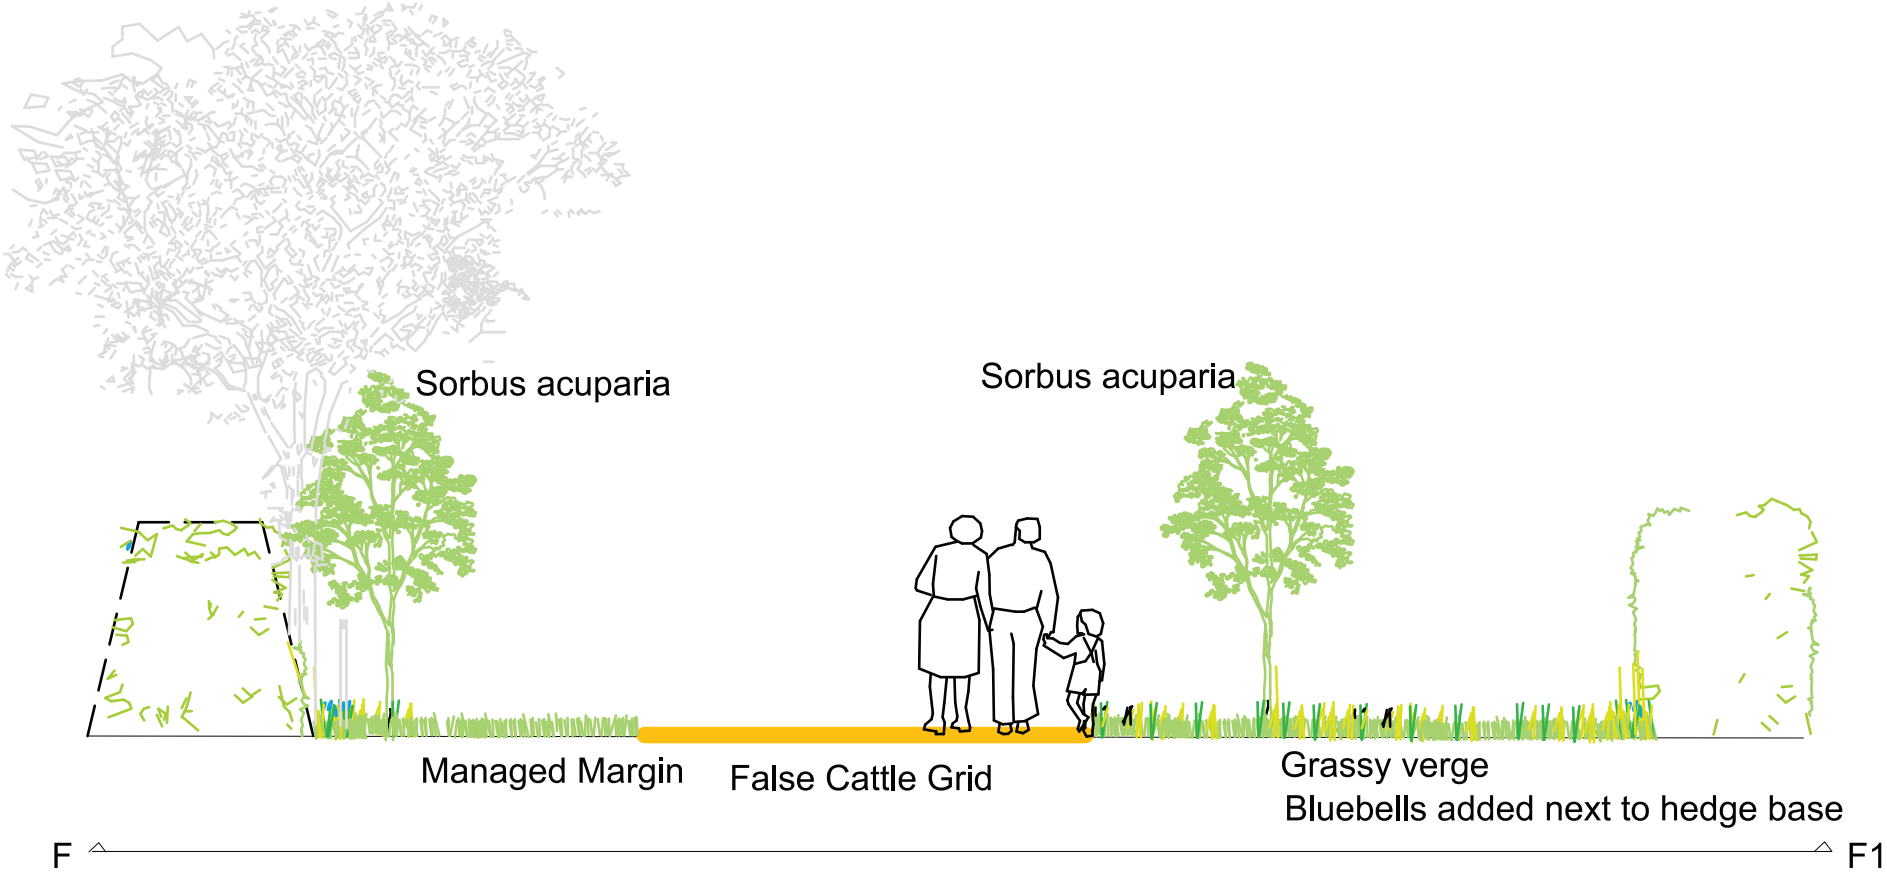
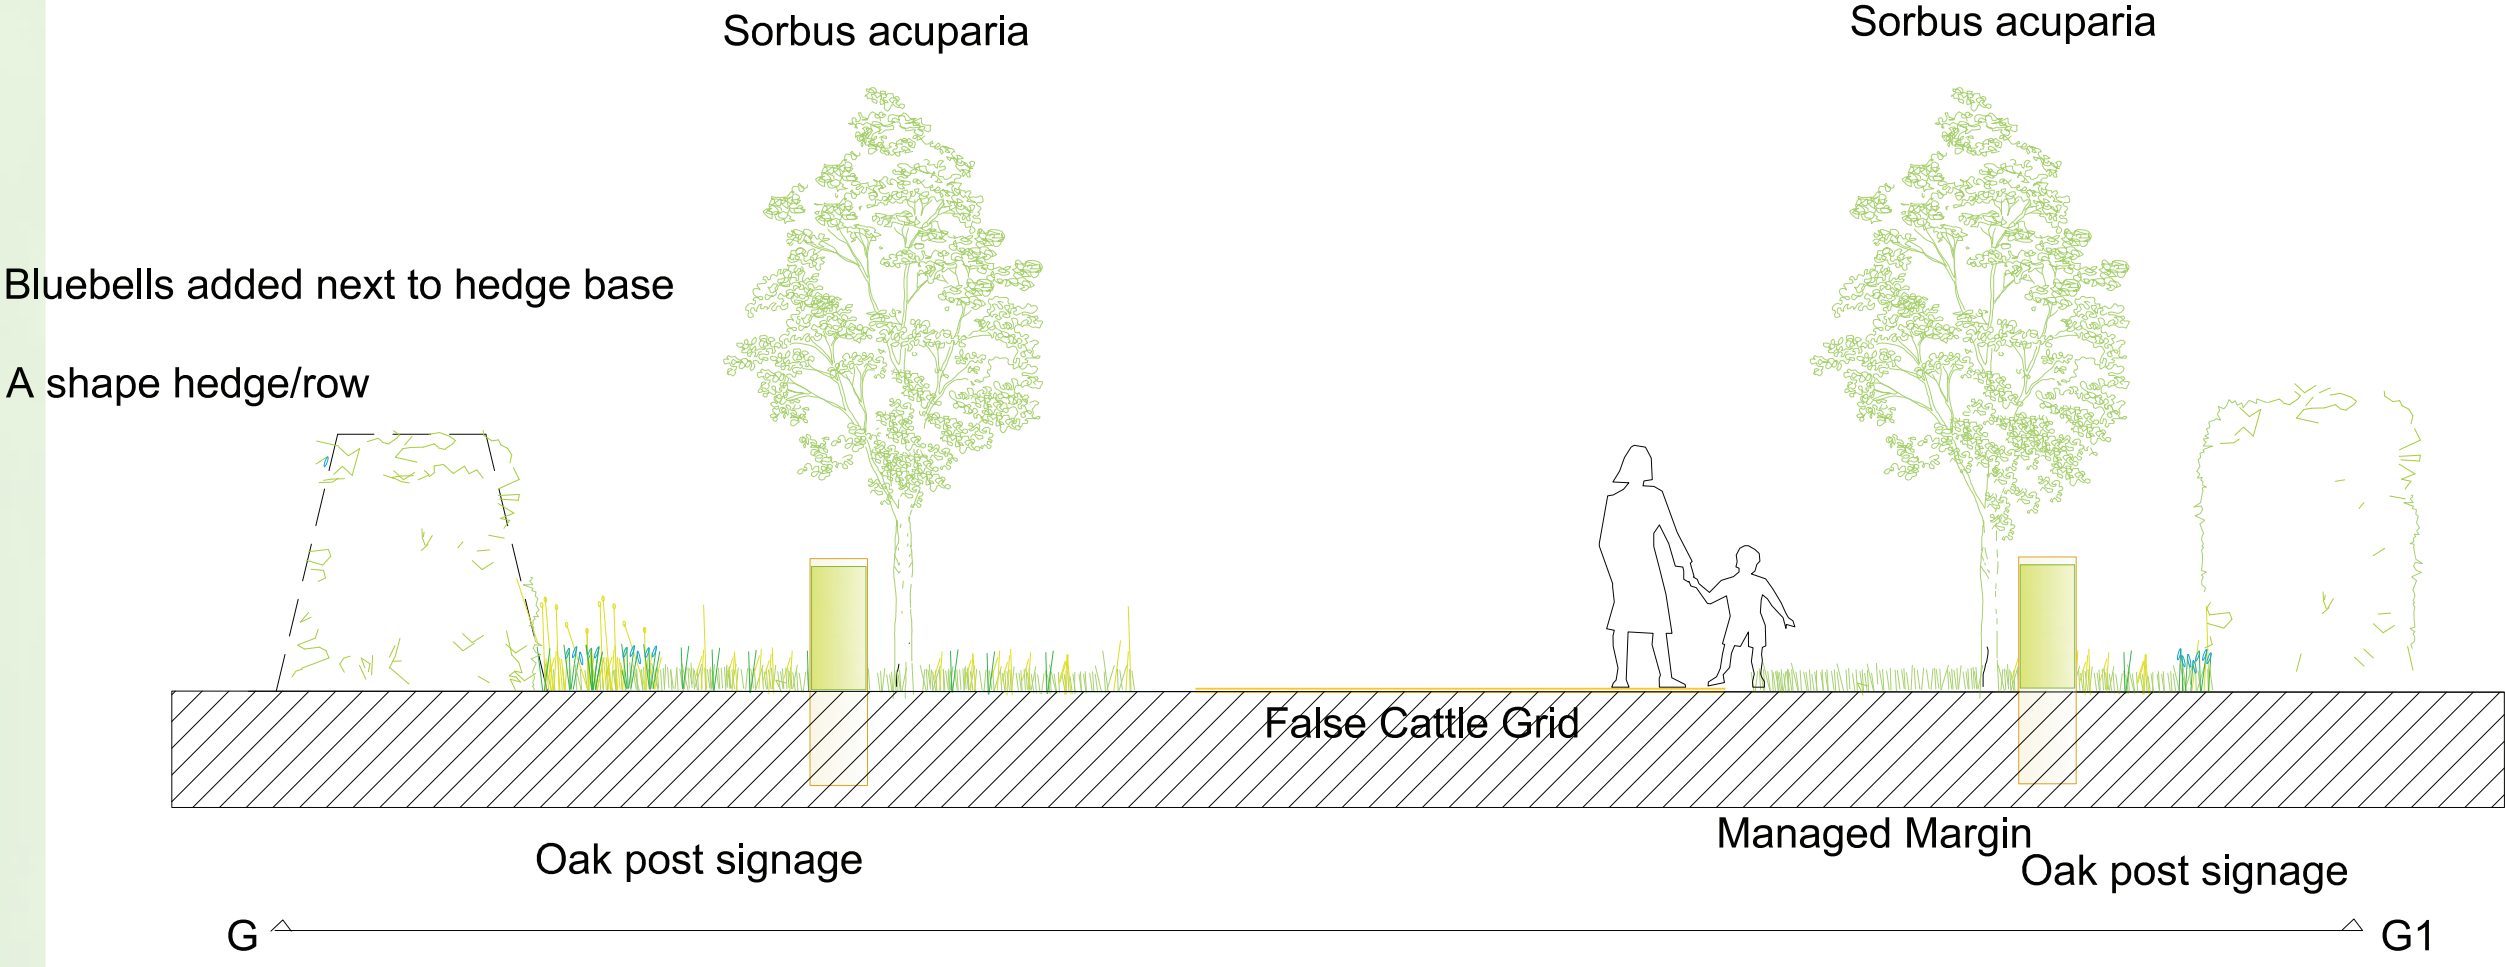


Alignment Segment AB7

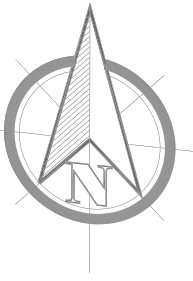

Sorbus acuparia rowan flowering in spring with good berry cover in autumn positioned at the selected grid points, set back to road safety standards and to mark as closely as possible radial landscape pattern. Bluebell planting close to the hedgerow outside of the managed margin to add visual interest and increase local biodiversity value.

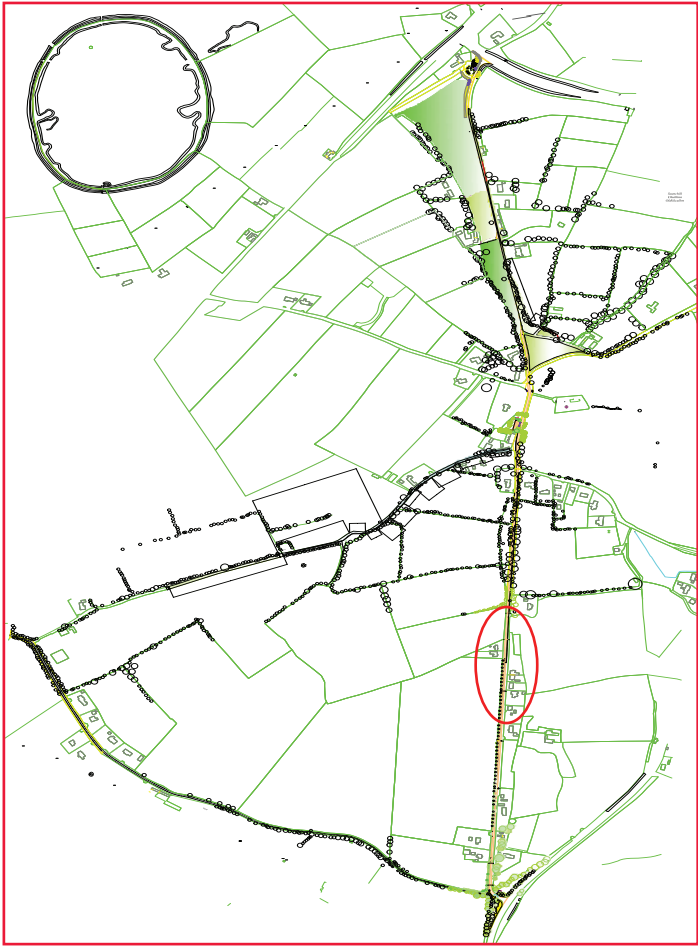

Trees adjacent to the hedge to have QR information re variety and ecological role, positioned on tree stake initially until the stake is removed and replaced with an oak post with QR information

Project :	Old Kilcullen Heritage Trail
Drawing :	Alignment Segment BC
Drawing No.	OKSAB701
Scale ;	1 to 50, 1 to 75, 1 to 30, 1 to 500
Date :	5/12/2023
Drawn By :	GH



www.hayesryan.com
Kilmead, Athy, Co. Kildare.
info@hayesryan.com
086 2219021
Tel 059 8626093