

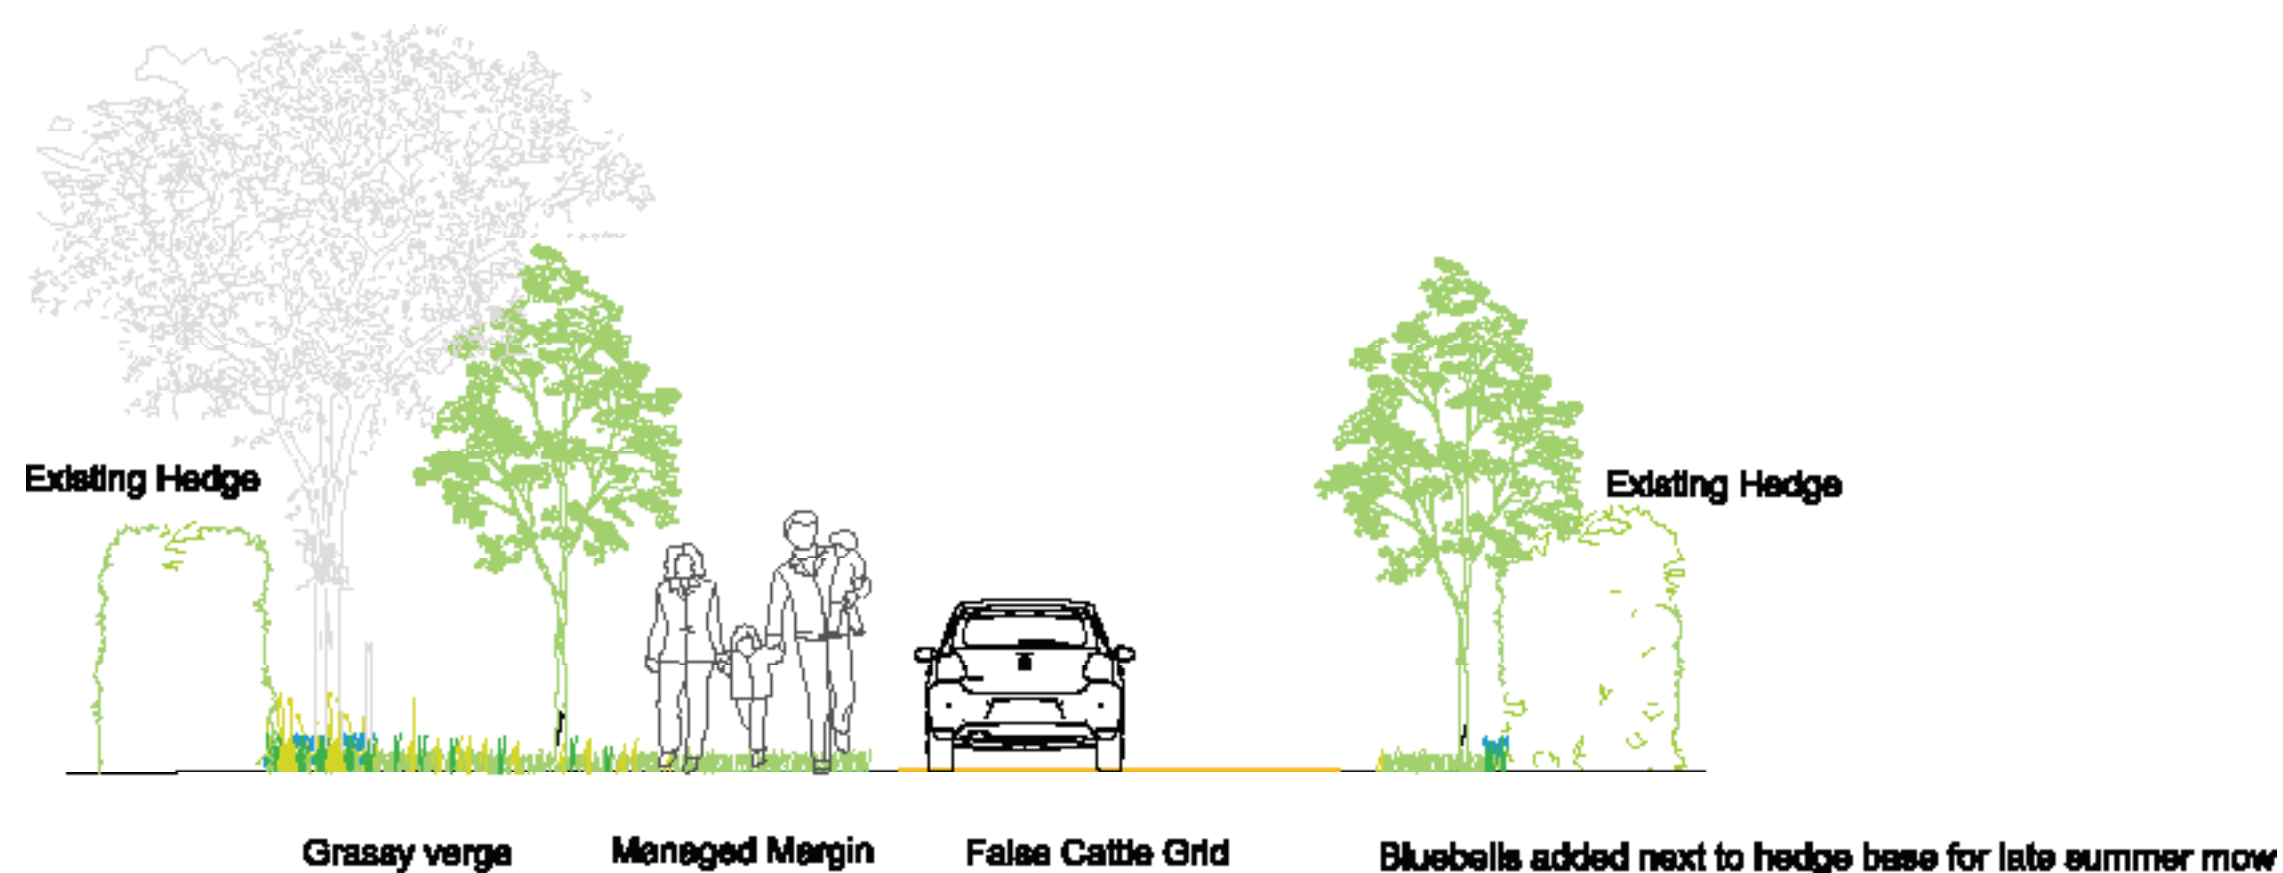


Alignment Segment AB8

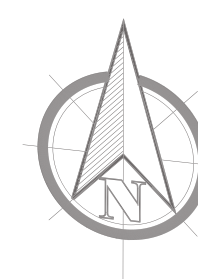

E **E**

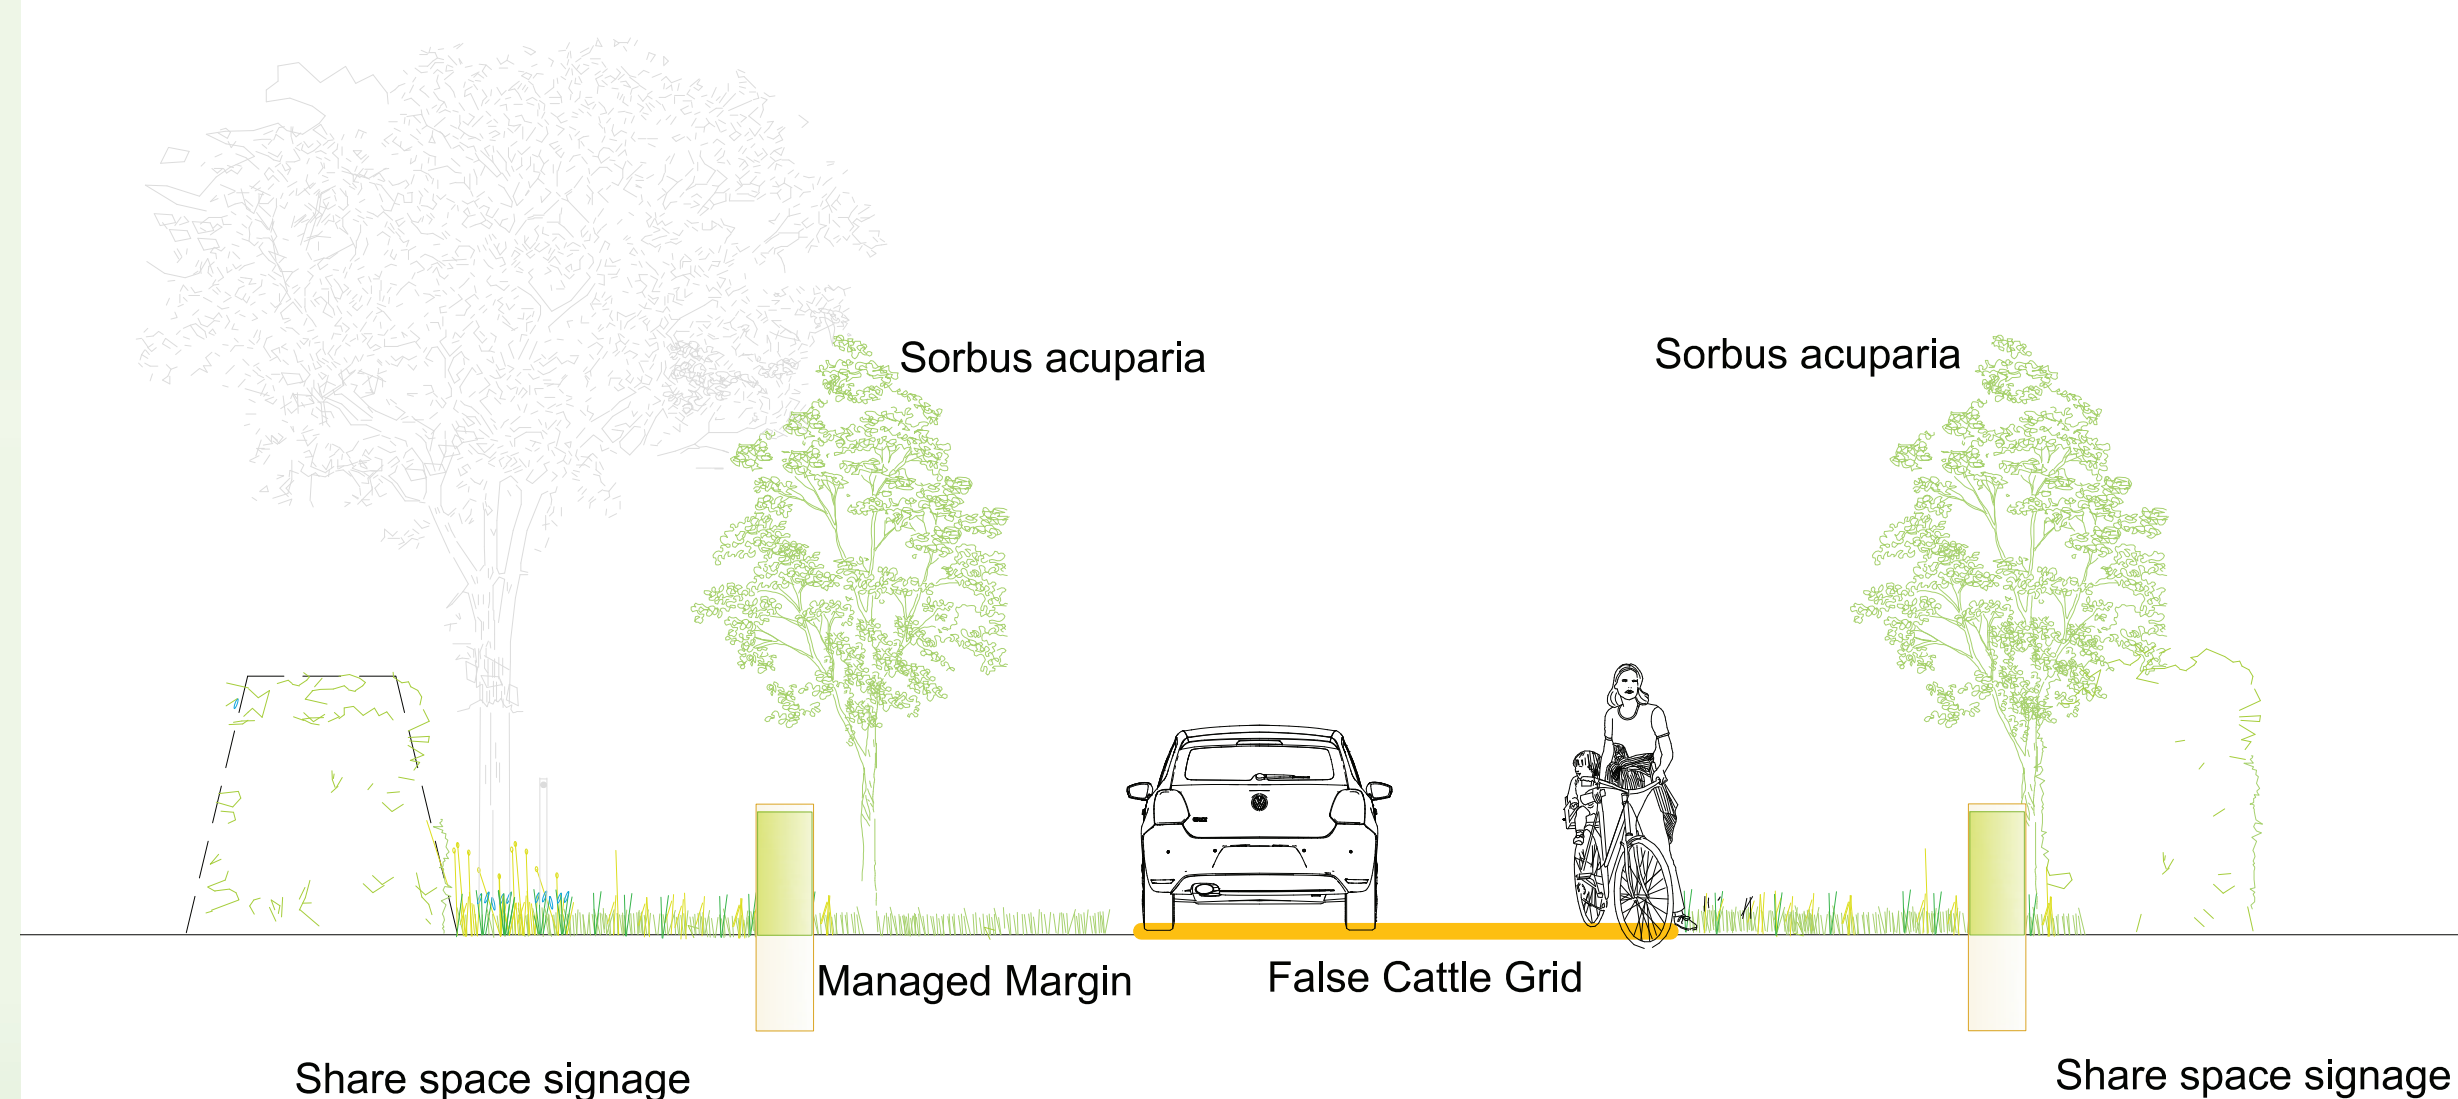

D D1




Rowan, above and semi natural grassland edges, above left, with a late mow regime and supplanted with enriching colourful wildflower species bluebells and snowdrops will simultaneously benefit habitats and visual amenity.

Species mix of young trees to include *Quercus robur*, *Quercus petraea*, oak, *Fagus sylvatica*, beech, *Pinus sylvestris* (approx. 10 no.) Scots Pine, of Irish provenance and 10 no. *Tilia x europaea*, Lime for diversity. locally grown.



Young trees next to hedgerow trimmed behind to allow for continued easy neat hedgerow maintenance. A variety of native and naturalised climax tree species to ensure likelihood of stand longevity.

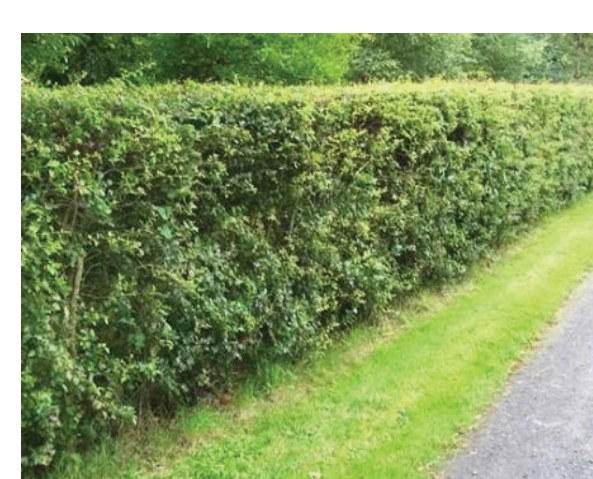

Neat mixed white thorn hedges, left, to eventually replace overmanaged hedge, control invasive species and increase biodiversity. Crataegus, whitethorn, where it appears as a tree in the hedgerow not to be laid .

Project :	Old Kilcullen Heritage Trail
Drawing :	Alignment Segment BC
Drawing No.	OKSAB801
Date :	4/7/24
Scale ;	1 to 75, 1 to 50
Drawn By :	GH



www.hayesryan.com
Kilmead, Athy, Co. Kildare.
info@hayesryan.com
086 2219021
Tel 059 8626093