

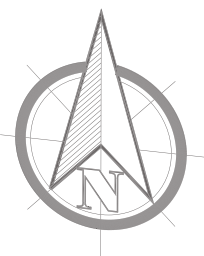
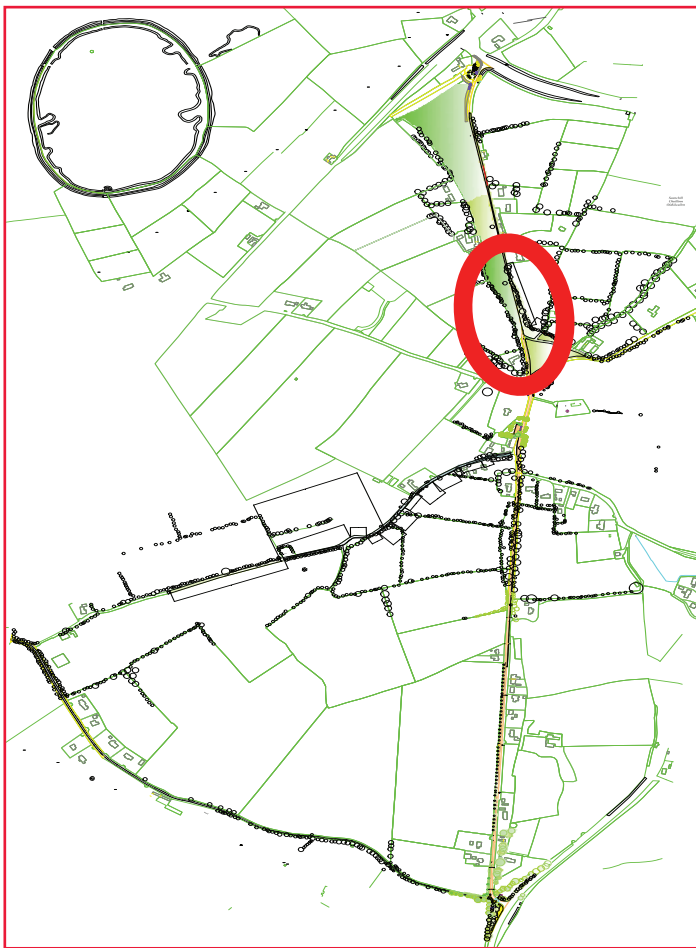



Alignment Segment AB3

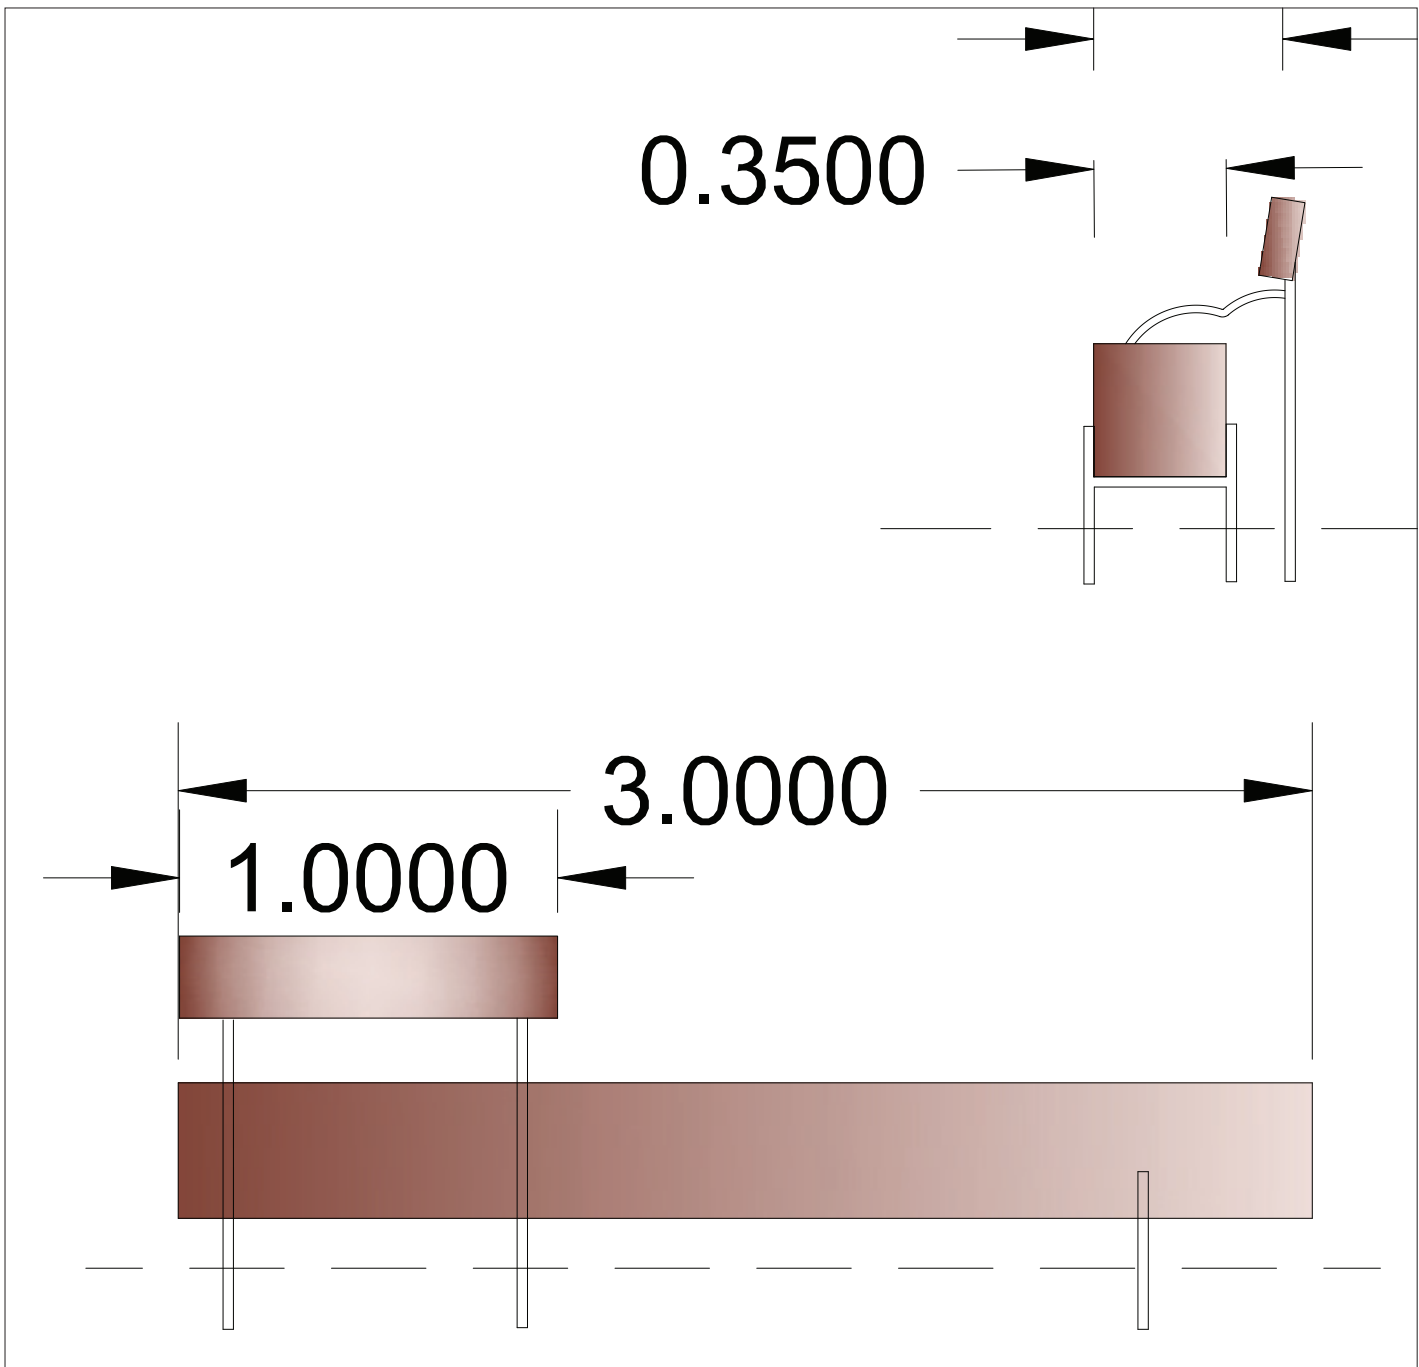

Hedgerows surrounding the commons are to be managed for biodiversity and longevity as well as defining the spatial pattern. The hedgerows are to be managed in an identifiable local style or with a bound top and in a ten year cycle. Species diversity including e.g. sloe *Prunus spinosa* above as well as *Crataegus monogyna* hawthorn in the body of the hedge to be enhanced with oak, holly, wild cherry, sycamore, rowan and beech as height and taller tree species. The old meadow to be managed as a semi natural grassland with the historic triangular landscape pattern of the Barrow to be protected and the semi natural grassland species diversity of the area to be restored.

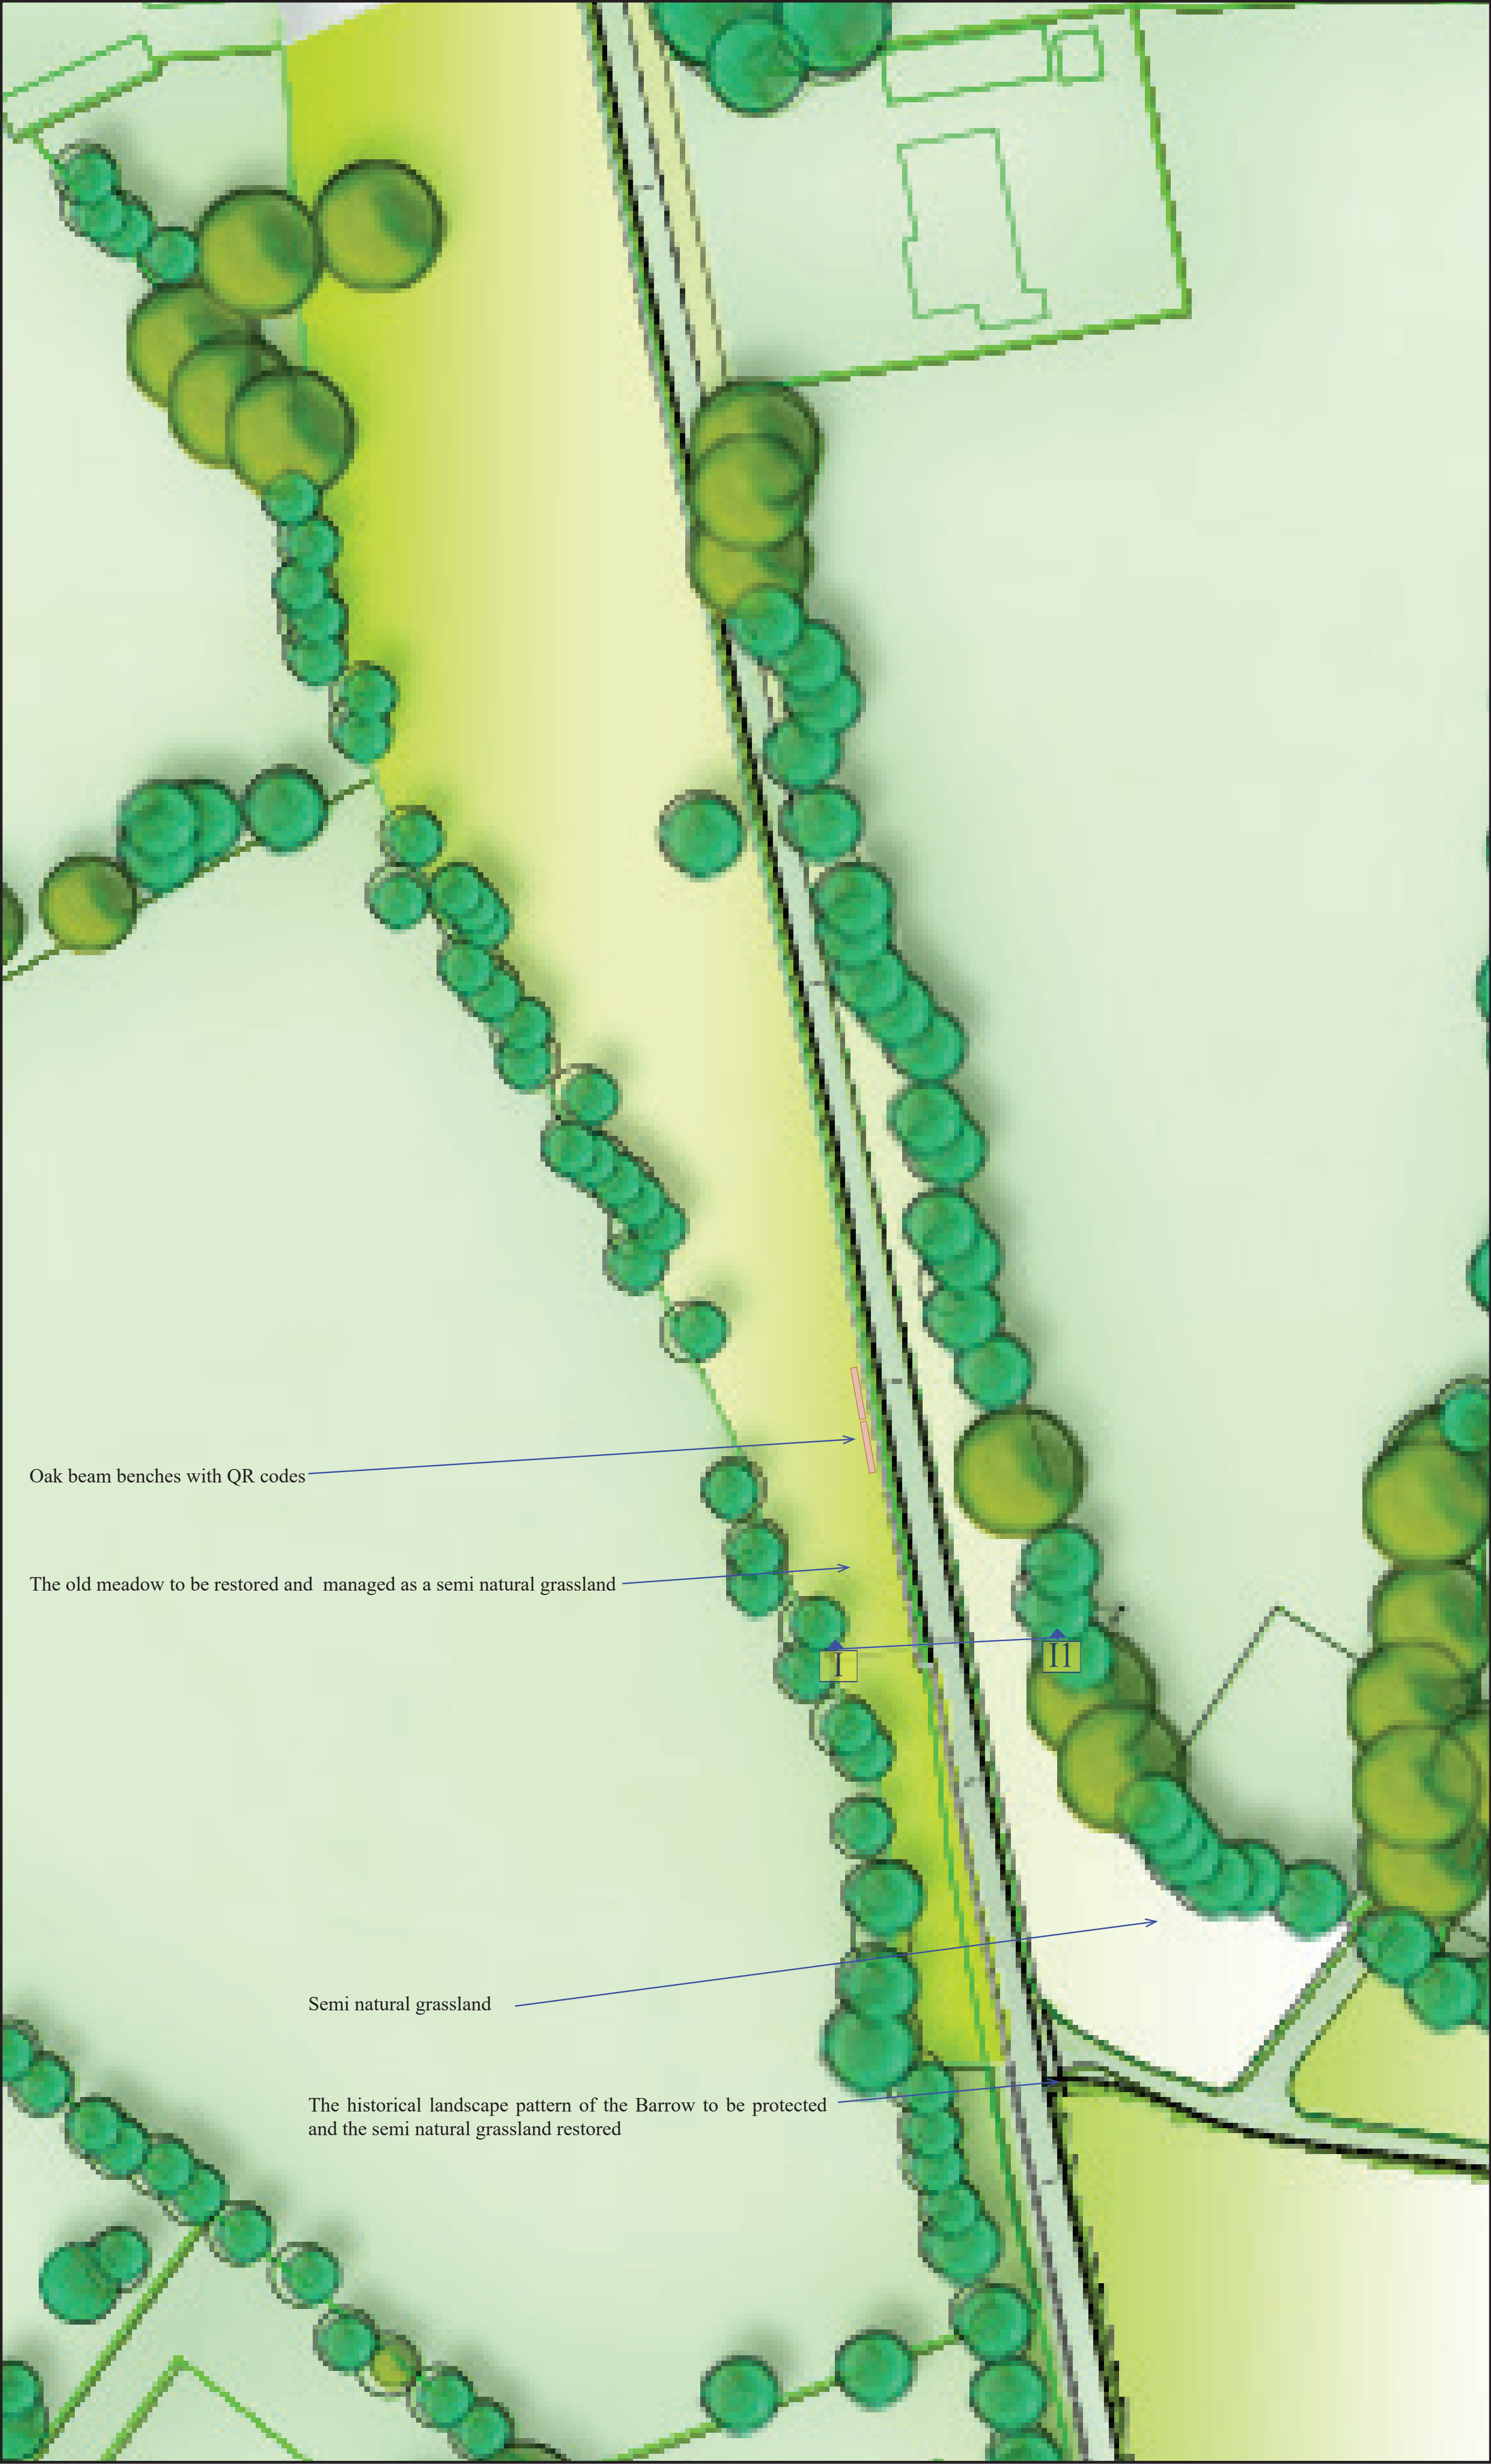

Oak beam benches with a large amount of stored carbon and two/three points securing it to the ground will reduce any archaeological impact. The addition of a back rest and arm rest will provide a rest point for all ages. The segment without a back rest allows for changing viewing and seating direction.

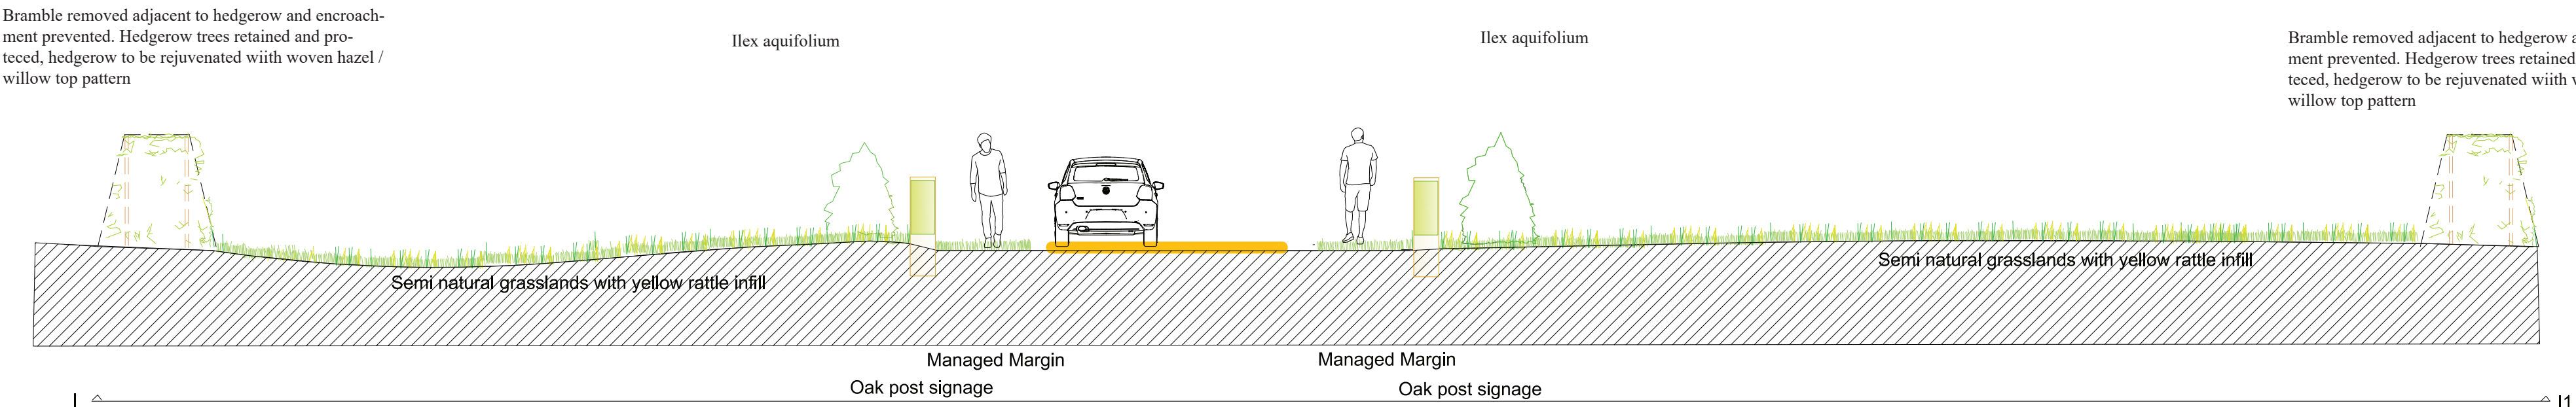

Yellow rattle in bloom.

Project : Old Kilcullen Heritage Trail  
Drawing : Alignment Segment BC  
Drawing No. OKAB 301  
Drawn By : GH  
Date : 5/12/'23  
Scale : 1:75/1:500



www.hayesryan.com  
Kilmead, Athy, Co. Kildare.  
info@hayesryan.com  
086 2219021  
Tel 059 8626093