



Legend:

- Site Boundary
- Tactile Paving
- Asphalt to Carriageway
Refer to Engineers detail
- Selected Footpath Finish
- Mown Grass
Refer to Planting Schedule
- Wildflower Planting
Refer to Planting Schedule
- ESB Substation
- Drop Kerbs (DK) & Flush Kerb
Refer to Detail
- New Stop Sign
- Relocated CCTV Pole




Project Phase: Section 38 Application

Drawing Title: Site Location Plan

Drawing No: 0000-KCC-AT-15-SPPR-0100	
Scale: 1:250 @ A3	Revision No: -
Date Drawn: 23/09/2025	Drawn By: DMcN
Date Issued: 04/11/2025	Checked By: DC

Note:
-Do Not Scale Off Drawings. Use Figure Dimensions Only.
-Ordnance Survey Ireland data reproduced under OSI Licence Number CYAL50250173 Copyright Ireland/Kildare County Council.

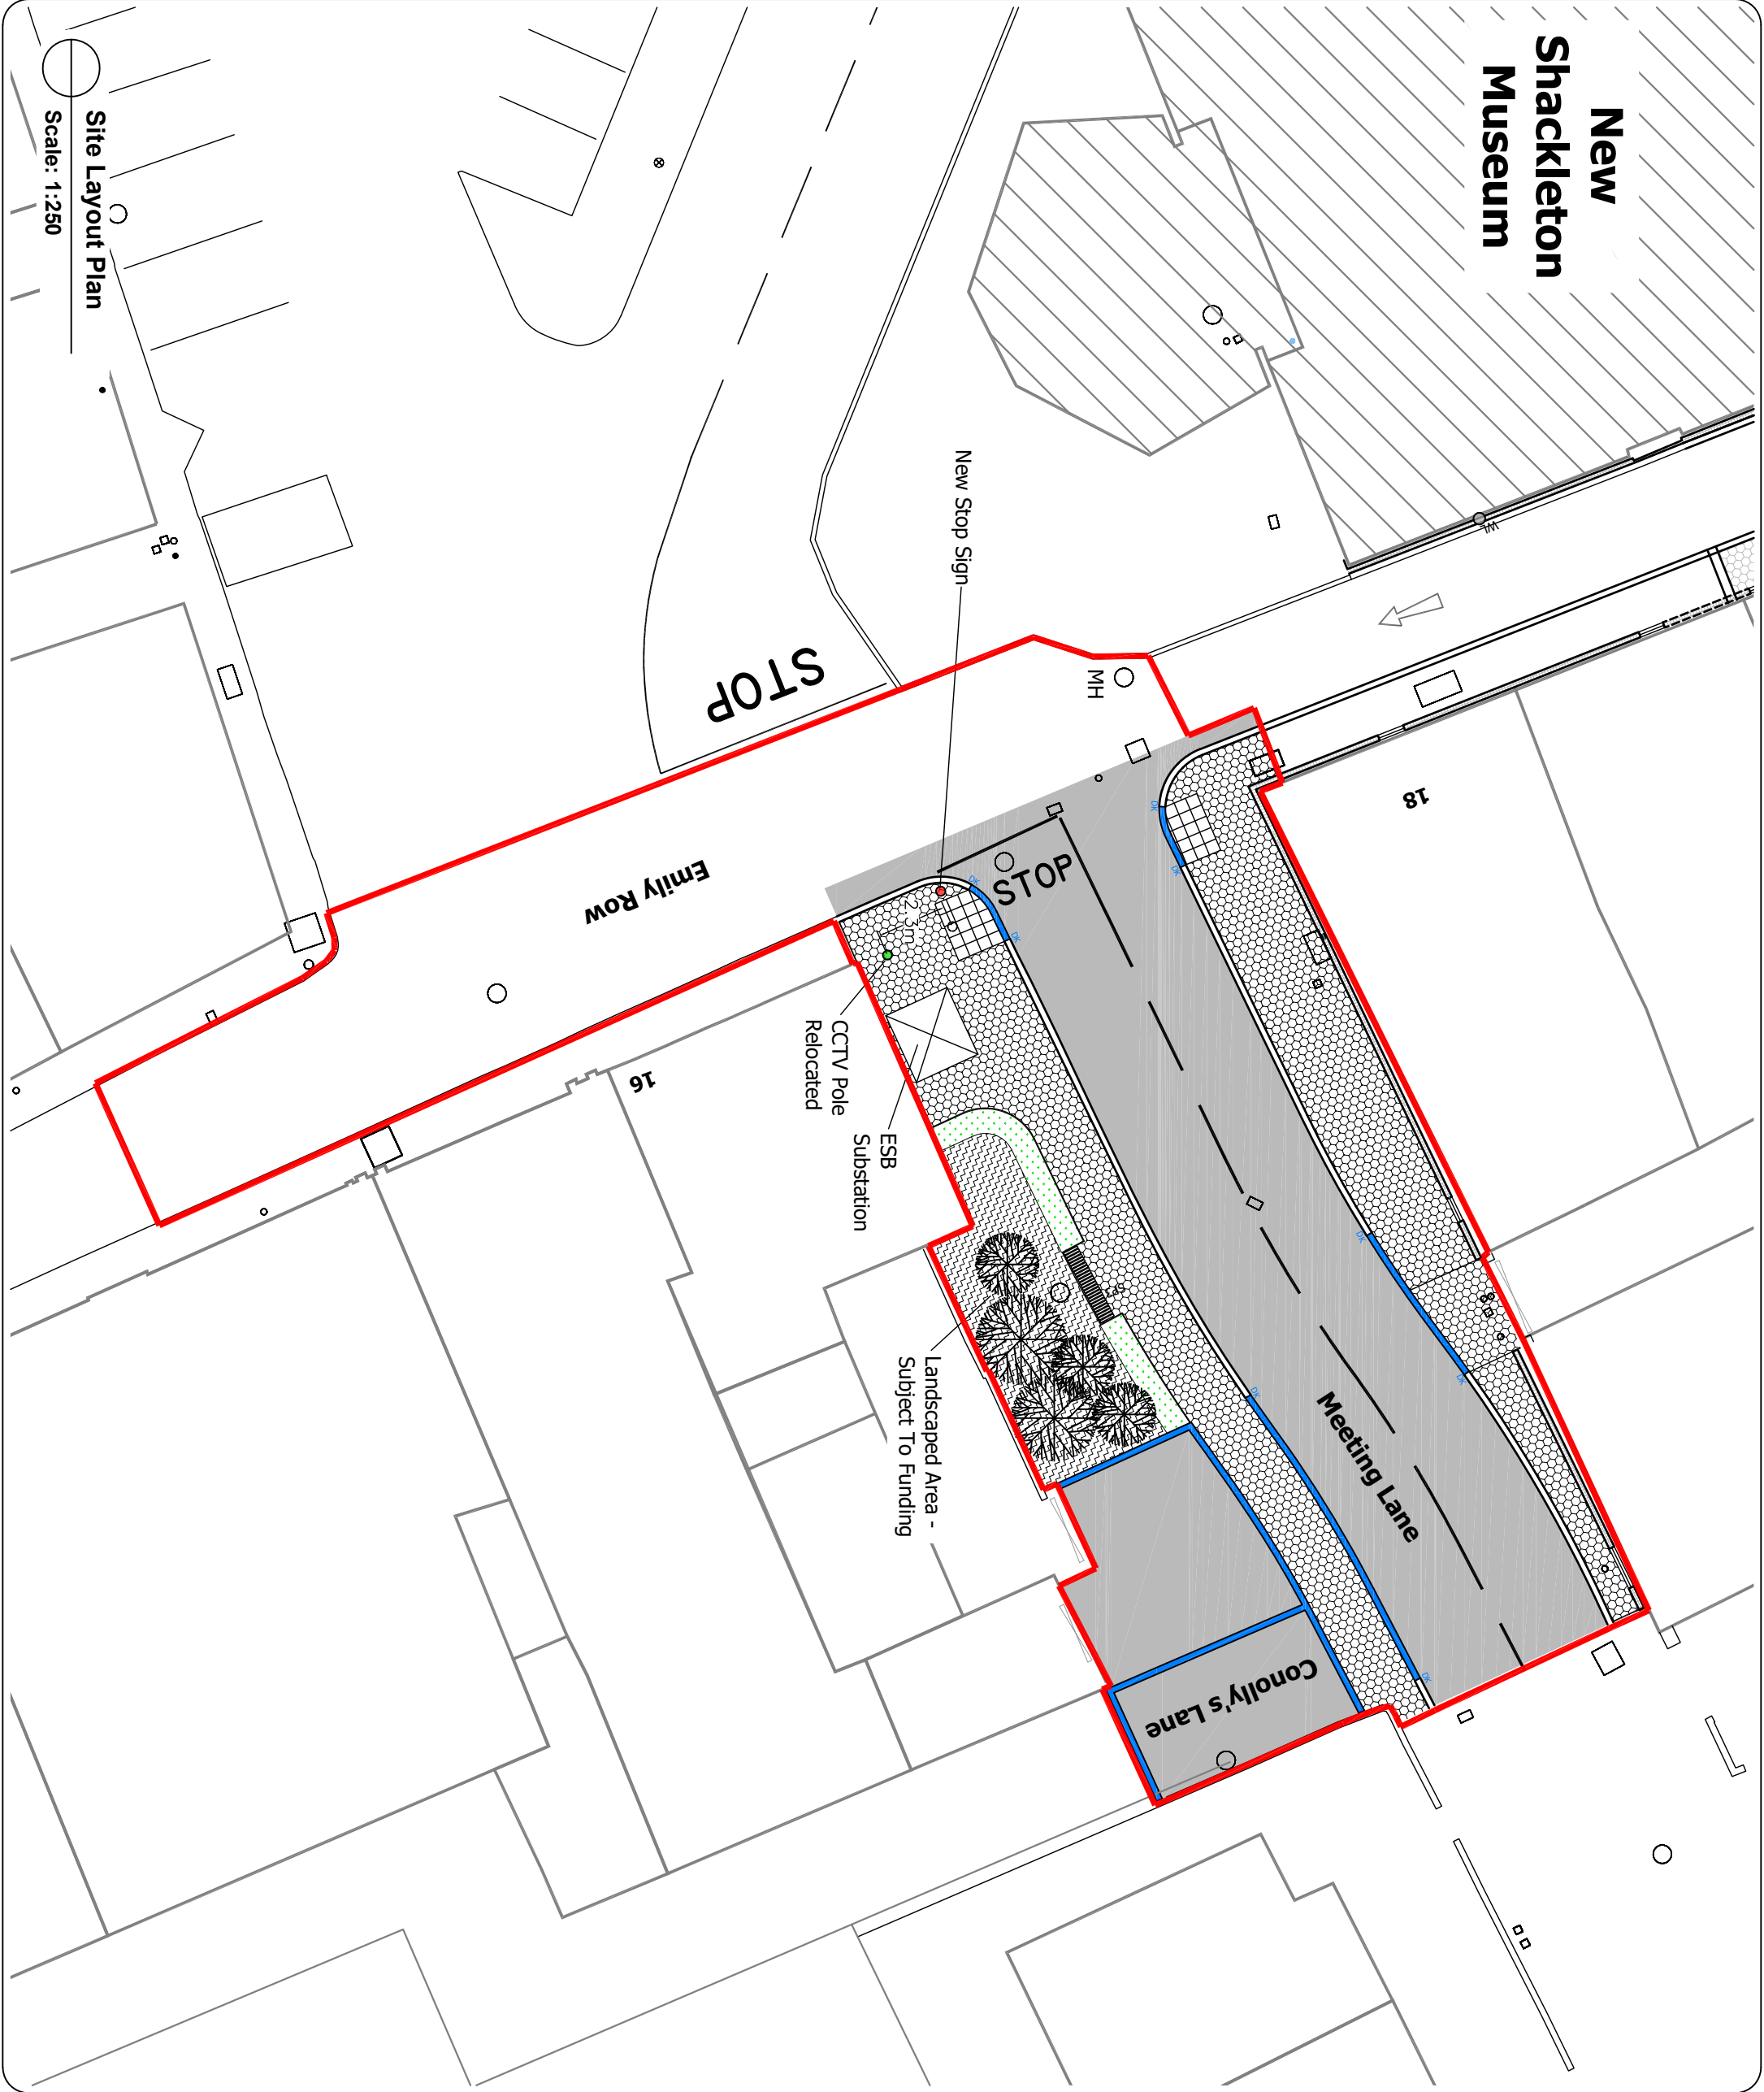

New
Shackleton
Museum

Site Layout Plan

Scale: 1:250