


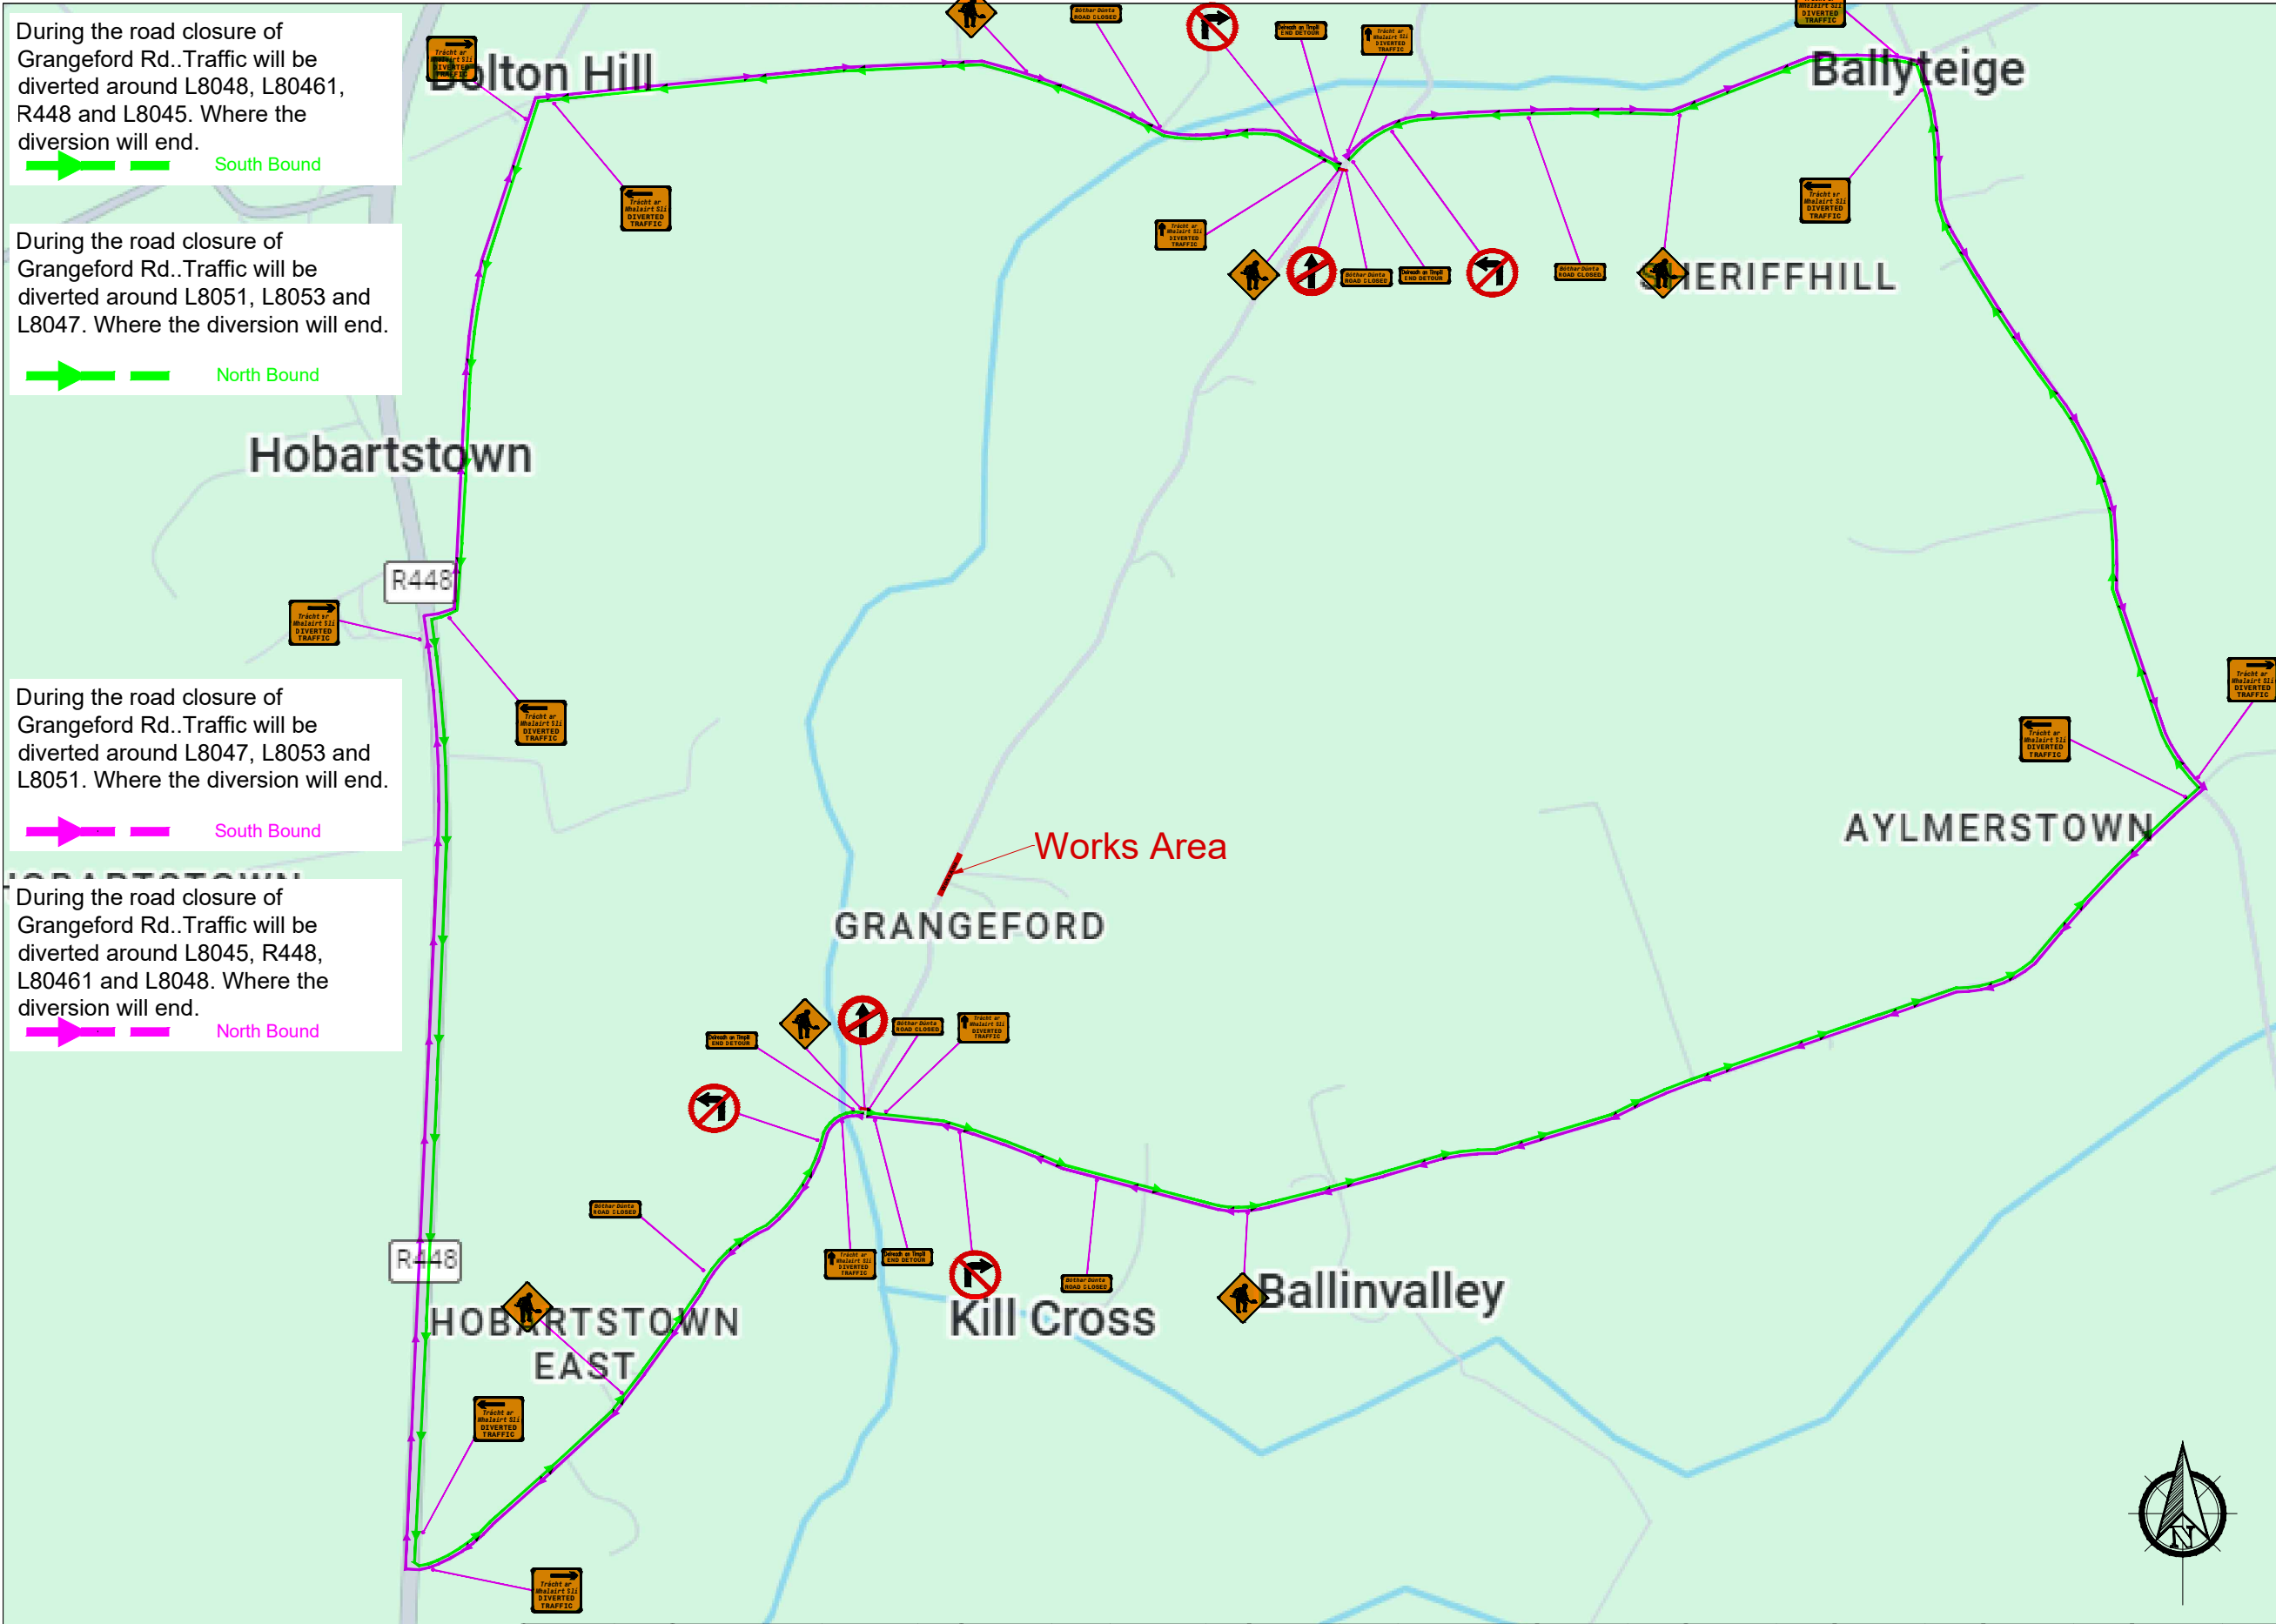

During the road closure of Grangeford Rd..Traffic will be diverted around L8048, L80461, R448 and L8045. Where the diversion will end.

➡ South Bound

During the road closure of Grangeford Rd..Traffic will be diverted around L8051, L8053 and L8047. Where the diversion will end.

➡ North Bound

During the road closure of Grangeford Rd..Traffic will be diverted around L8047, L8053 and L8051. Where the diversion will end.

➡ South Bound

During the road closure of Grangeford Rd..Traffic will be diverted around L8045, R448, L80461 and L8048. Where the diversion will end.

➡ North Bound

DESIGN PARAMETERS

ROAD LEVEL:	Level 1(iv)
ROADWORKS TYPE:	TYPE A
SPEED LIMIT:	60 km/h

LAYOUT PARAMETERS

TEMPORARY SIGNS

SIGN VISIBILITY:	60m
NUMBER OF SIGNS:	3
ADVANCE SIGN SPACING:	20m

RATE OF TAPER

TAPER AT LANE:	1 in 10
TAPER AT HARD SHOULDER:	1 in 10
TRANSITION LENGTH:	2 x Taper Length

SAFETY ZONE

LONGITUDINAL:	15m
LATERAL:	0.5m

MAXIMUM CONE SPACING

AT TAPERS:	3m
LONGITUDINAL:	6m

MINIMUM LANE WIDTH

MIN LANE WIDTH:	3.0m(2.5)
-----------------	-----------

LEGEND

WORKS AREA

SAFETY ZONE

TAPER ZONE

CONES

VEHICULAR ROUTE

PEDESTRIAN ROUTE

SIGN LOCATION

REV	DATE	REV BY	DRN BY	DESCRIPTION

REVISIONS:

DAVID WALSH CIVIL ENGINEERING LTD.

KNCOKNACREE

CASTLEDERMOT

CO. KILDARE

TEL:059 - 9144448

FAX:059 - 9144449

www.dwce.ie

Client: Goldstar oils Ltd

Project: A5-0436 Goldstar oils, Castledermot, Co. Kildare

TITLE: A5-0436-DW-TMP-002 RC Goldstar oil, Castledermot, Co. Kildare

SCALE: N.T.S.

SHEET SIZE: A3

DATE: Jan. 2026

DWG NO. A5-0436-DW-TMP-003

Rev: 0

Drawn By: FS

Checked By: RP

Approved By: PM

➡	0	⚠	6	➡	0	⚠	0	➡	0	⚠	2	YIELD	0	⚠	6	Local Access Only	0	⚠	4	⚠	2	⚠	0
➡	0	⚠	0	➡	0	⚠	0	➡	0	⚠	2	⚠	0	⚠	0	⚠	5	⚠	5	⚠	0	⚠	0
⚠	0	⚠	0	⚠	0	⚠	0	⚠	0	⚠	2	FOOTPATH CLOSED	0	⚠	0	⚠	0	⚠	0	⚠	0	⚠	0

DO NOT SCALE - USE FIGURED DIMENSION ONLY - ALL DIMENSIONS TO BE CHECKED ON SITE - ORIGINAL SIZE - A3