



SECTION A-A

Scale 1:50

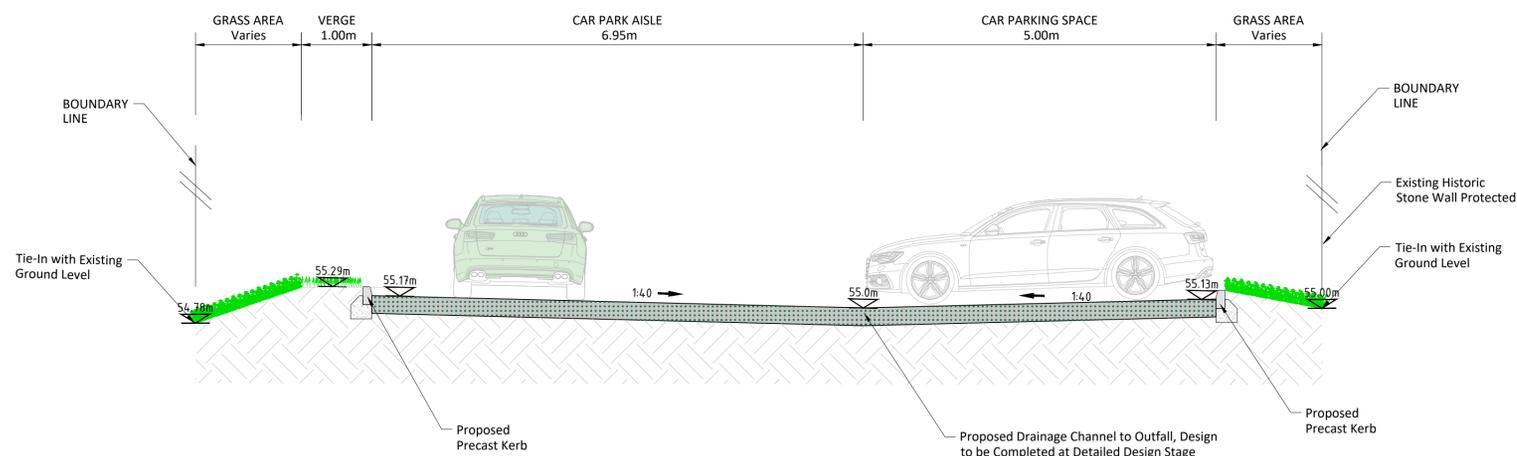


SECTION B-B

Scale 1:50

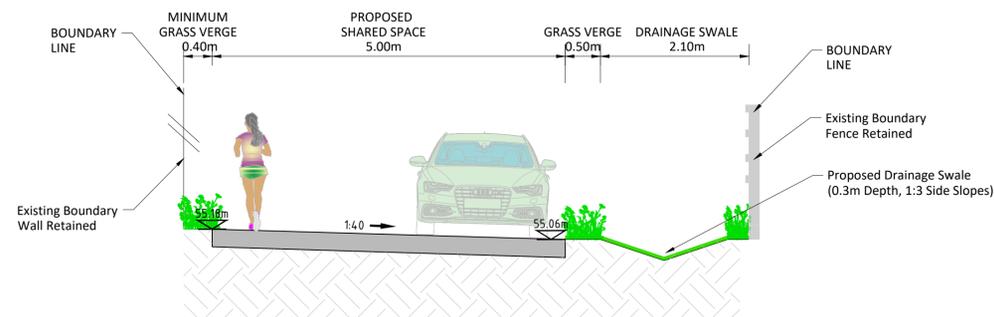

SECTION C-C

Scale 1:50

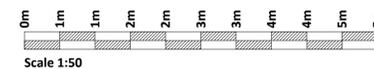

If Applicable : Ordnance Survey Ireland Licence No. EN 0001220 © Ordnance Survey Ireland and Government of Ireland

Rev.	Description	App By	Date
A	ISSUE FOR DISCUSSION	BDH	07.10.24
B	ISSUE FOR PLANNING	BDH	21.10.24
C	ISSUE FOR PLANNING	BDH	14.05.25
D	ISSUE FOR PLANNING	BB	09.01.26

PROJECT	BARROW BLUEWAY			CLIENT	Comhairle Contae Chill Dara Kildare County Council				
	SHEET	TYPICAL CROSS-SECTION DETAILS			Date	07.10.24	Project number	P20-249	
					Scale (@ A1-)	1:50		Rev	D
					Drawn by	CS	Drawing Number	P20-249-0100-CP03	
					Checked by	BB			