


Planning Pack Map

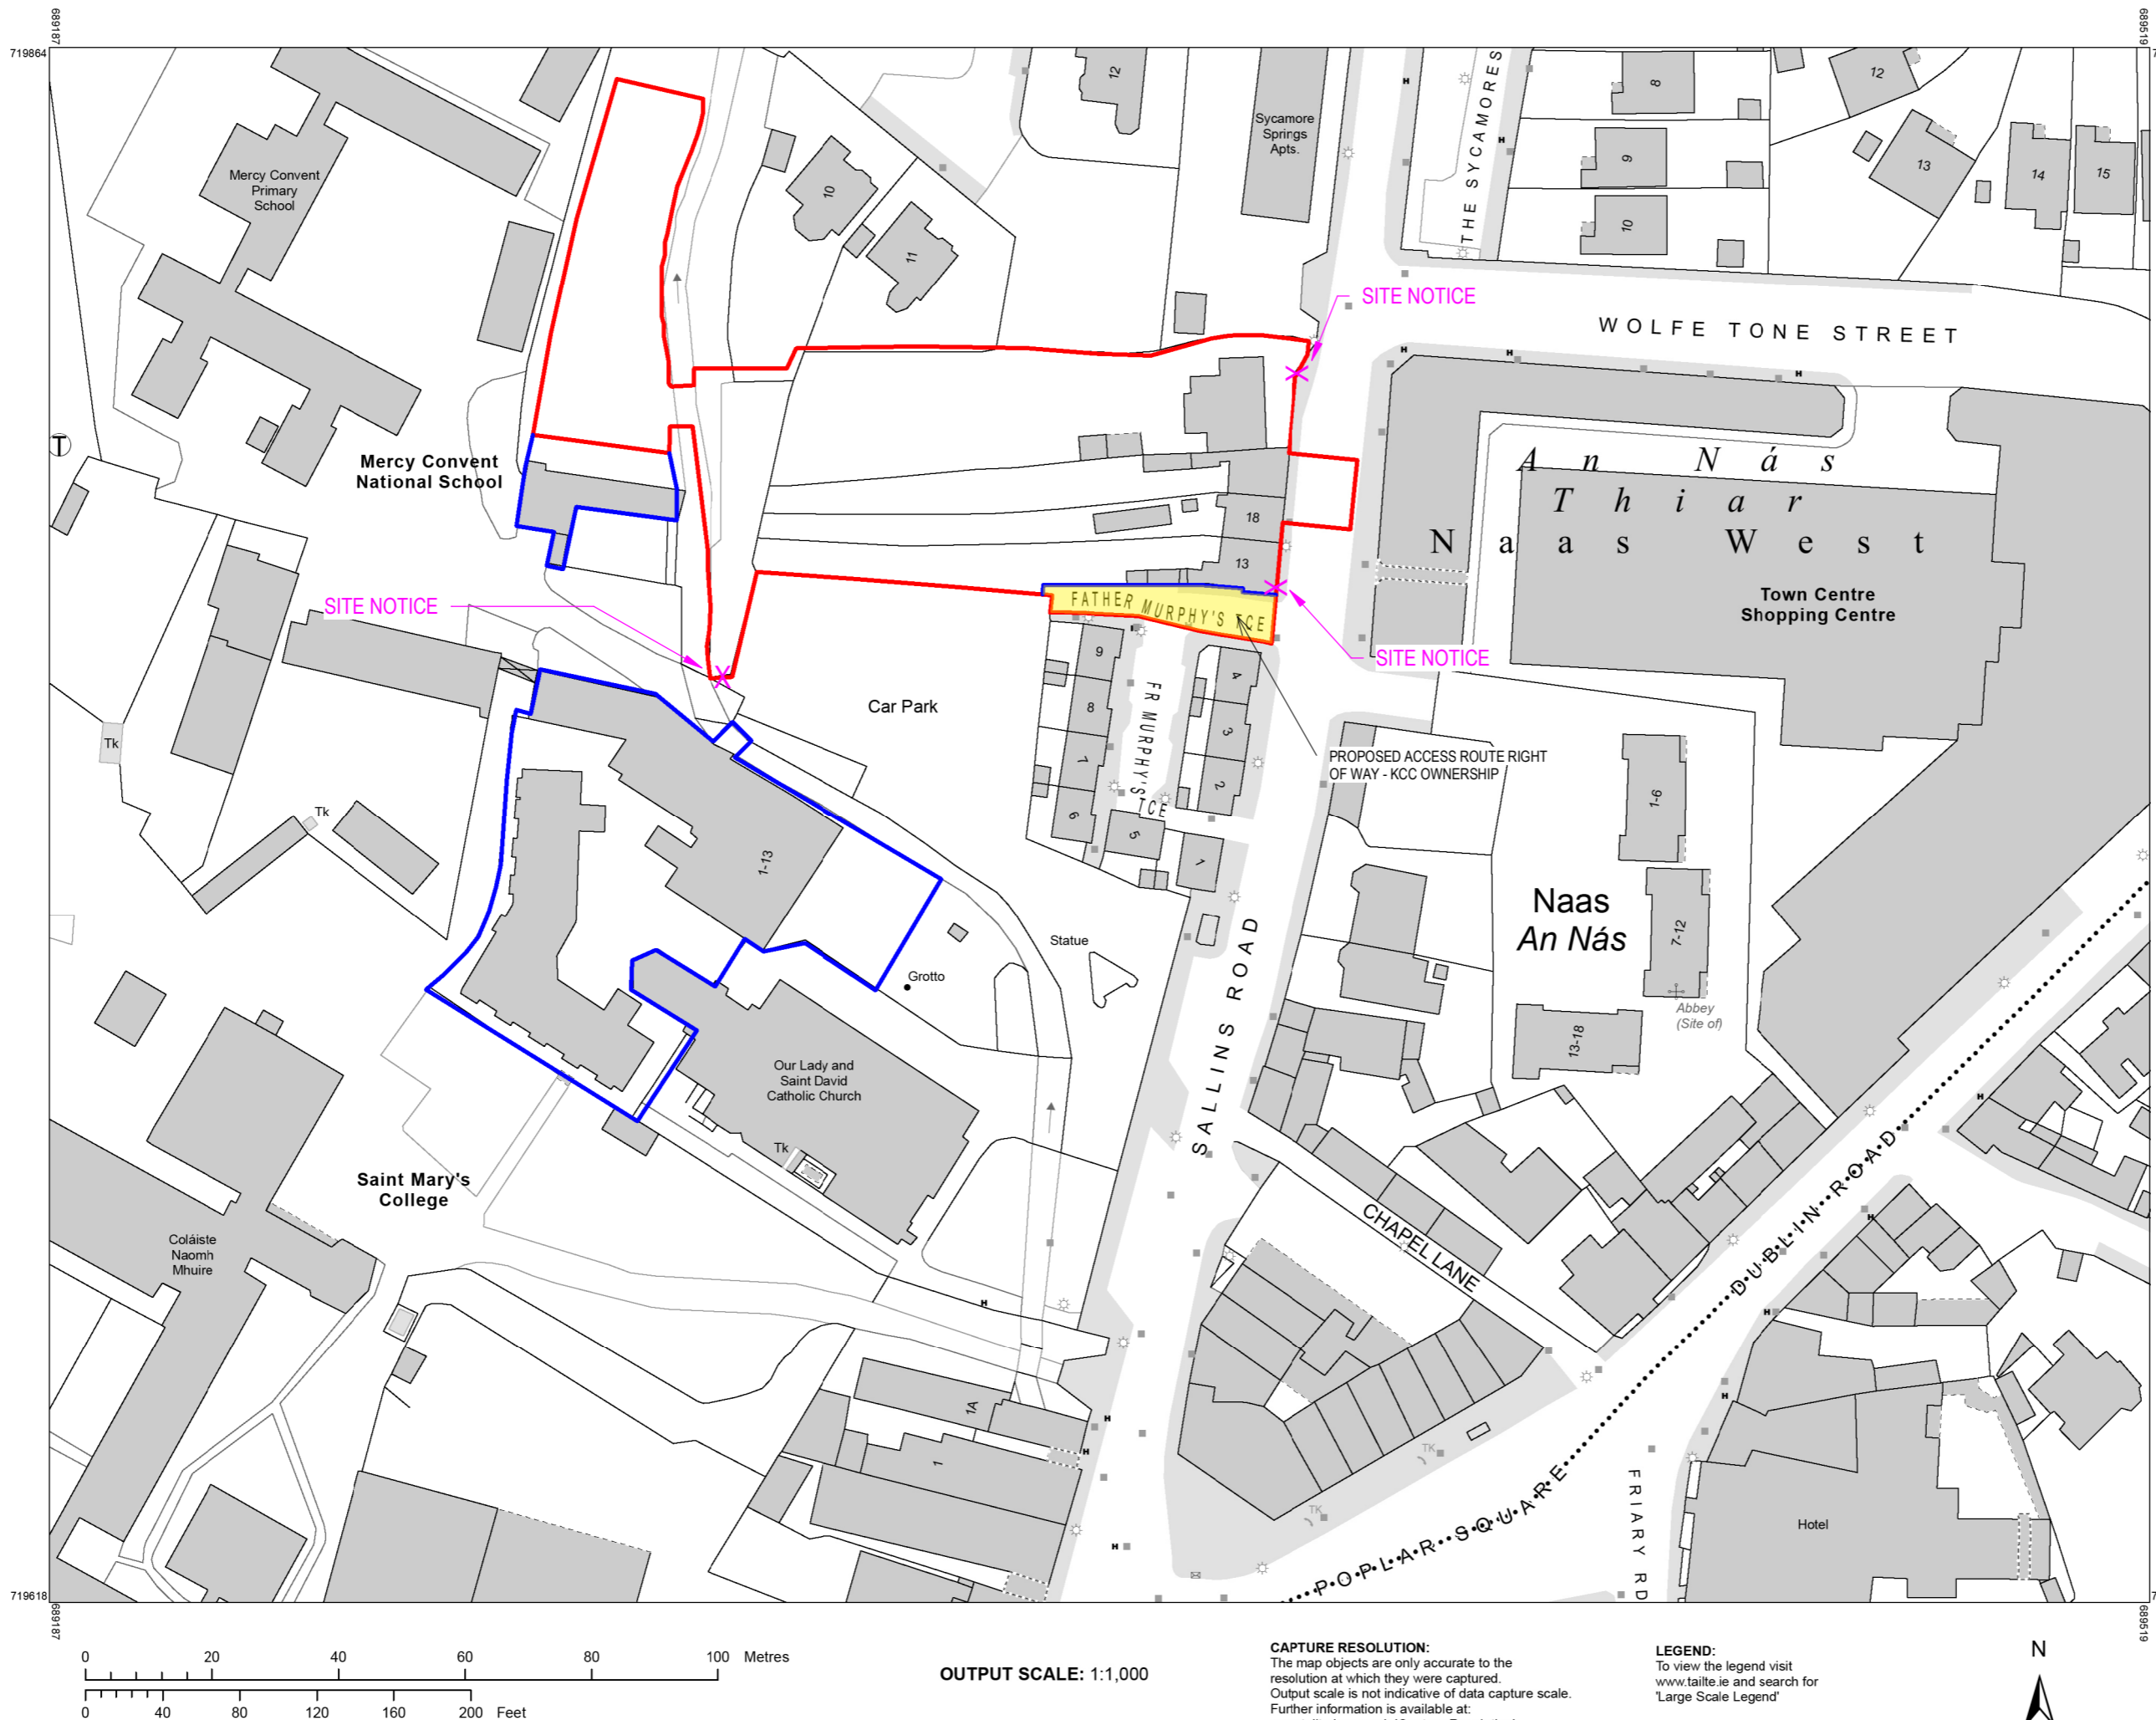

Tailte Éireann



CENTRE COORDINATES:
ITM 689353,719741

PUBLISHED:
03/04/2024

ORDER NO.:
50392312_1

MAP SERIES:
1:1,000

MAP SHEETS:
3559-02

COMPILED AND PUBLISHED BY:
Tailte Éireann,
Phoenix Park,
Dublin 8,
Ireland,
D08F6E4

www.tailte.ie

Any unauthorised reproduction infringes Tailte Éireann copyright.

No part of this publication may be copied, reproduced or transmitted in any form or by any means without the prior written permission of the copyright owner.

The representation on this map of a road, track or footpath is not evidence of the existence of a right of way.

This topographic map does not show legal property boundaries, nor does it show ownership of physical features.

©Tailte Éireann, 2024.
All rights reserved.

1 Site Location Map
Scale: 1:1000

MCAuley Daye O'Connell Architects Ltd. OS License No. AR.0069025

REV	DATE	DESCRIPTION	BY
P01	06-03-2026	PLANNING APPLICATION	RF

LEGEND

- SUBJECT SITE BOUNDARY
- MCAULEY PLACE OWNERSHIP BOUNDARY
- PROPOSED ACCESS ROUTE RIGHT OF WAY - KCC OWNERSHIP

NORTH POINT

ONLY FOR REFERENCE WITH PLAN DRAWINGS

APPROVED BY

Client:	MCAULEY PLACE
Project:	1448- BEAUFORT NAAS
Title:	SITE LOCATION MAP
Stage:	PLANNING
Status:	S5 FOR SUBMISSION
Sheet No.:	BEN-MDO-XX-SP-DR-A-01001
Scale As:	As indicated @ A2
Current Rev.:	P01
Project No.:	1448

11 Merrion Square N, Dublin 2, Ireland
+353 (01) 400 4171
info@mdo.ie | www.mdo.ie